


1 SECTION
TP1.02 1:50



APEGM
Certificate of Authorization
Earth Tech Canada Inc.
No. 730 Expiry: April 30, 2006

| B.M. ELEV. | NO. | REVISIONS | DATE | BY |
|------------|-----|-------------------|----------|-----|
| | 00 | ISSUED FOR TENDER | 06/04/26 | PJY |
| | | | | |

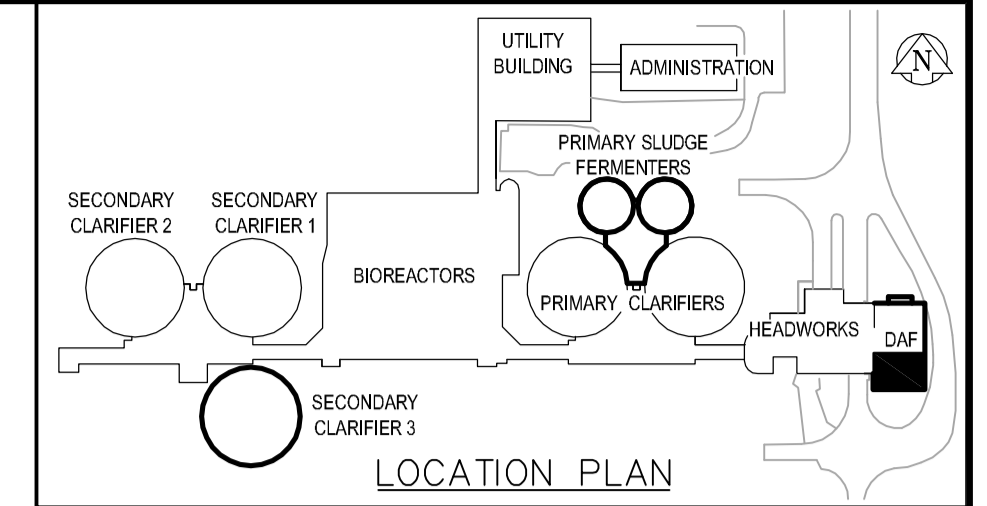

| | |
|------------------|---|
| DESIGNED BY: EM | CHECKED BY: KM |
| DRAWN BY: PJY | APPROVED BY: JEJ |
| HOR. SCALE: 1:50 | RELEASED FOR CONSTRUCTION BY: J. VEILLEUX |
| DATE: 2005/10/06 | DATE: 2006/04/26 |

ENGINEER'S SEAL
ORIGINAL SIGNED BY: P.R. BARSALOU
2006/04/26
CONSULTANT DRAWING NO. TP1.05

THE CITY OF WINNIPEG
WATER AND WASTE DEPARTMENT
ENGINEERING DIVISION

WEWPCC
BIOLOGICAL NUTRIENT REMOVAL UPGRADE
CONTRACT 3

PROCESS
AREA T - DAF THICKENER BUILDING
POLYMER/FERRIC CHLORIDE ROOM - SECTION

CITY FILE NUMBER
SHEET OF
CITY DRAWING NUMBER