



1 BUILDING SECTION
TS2.03 SCALE 1:75

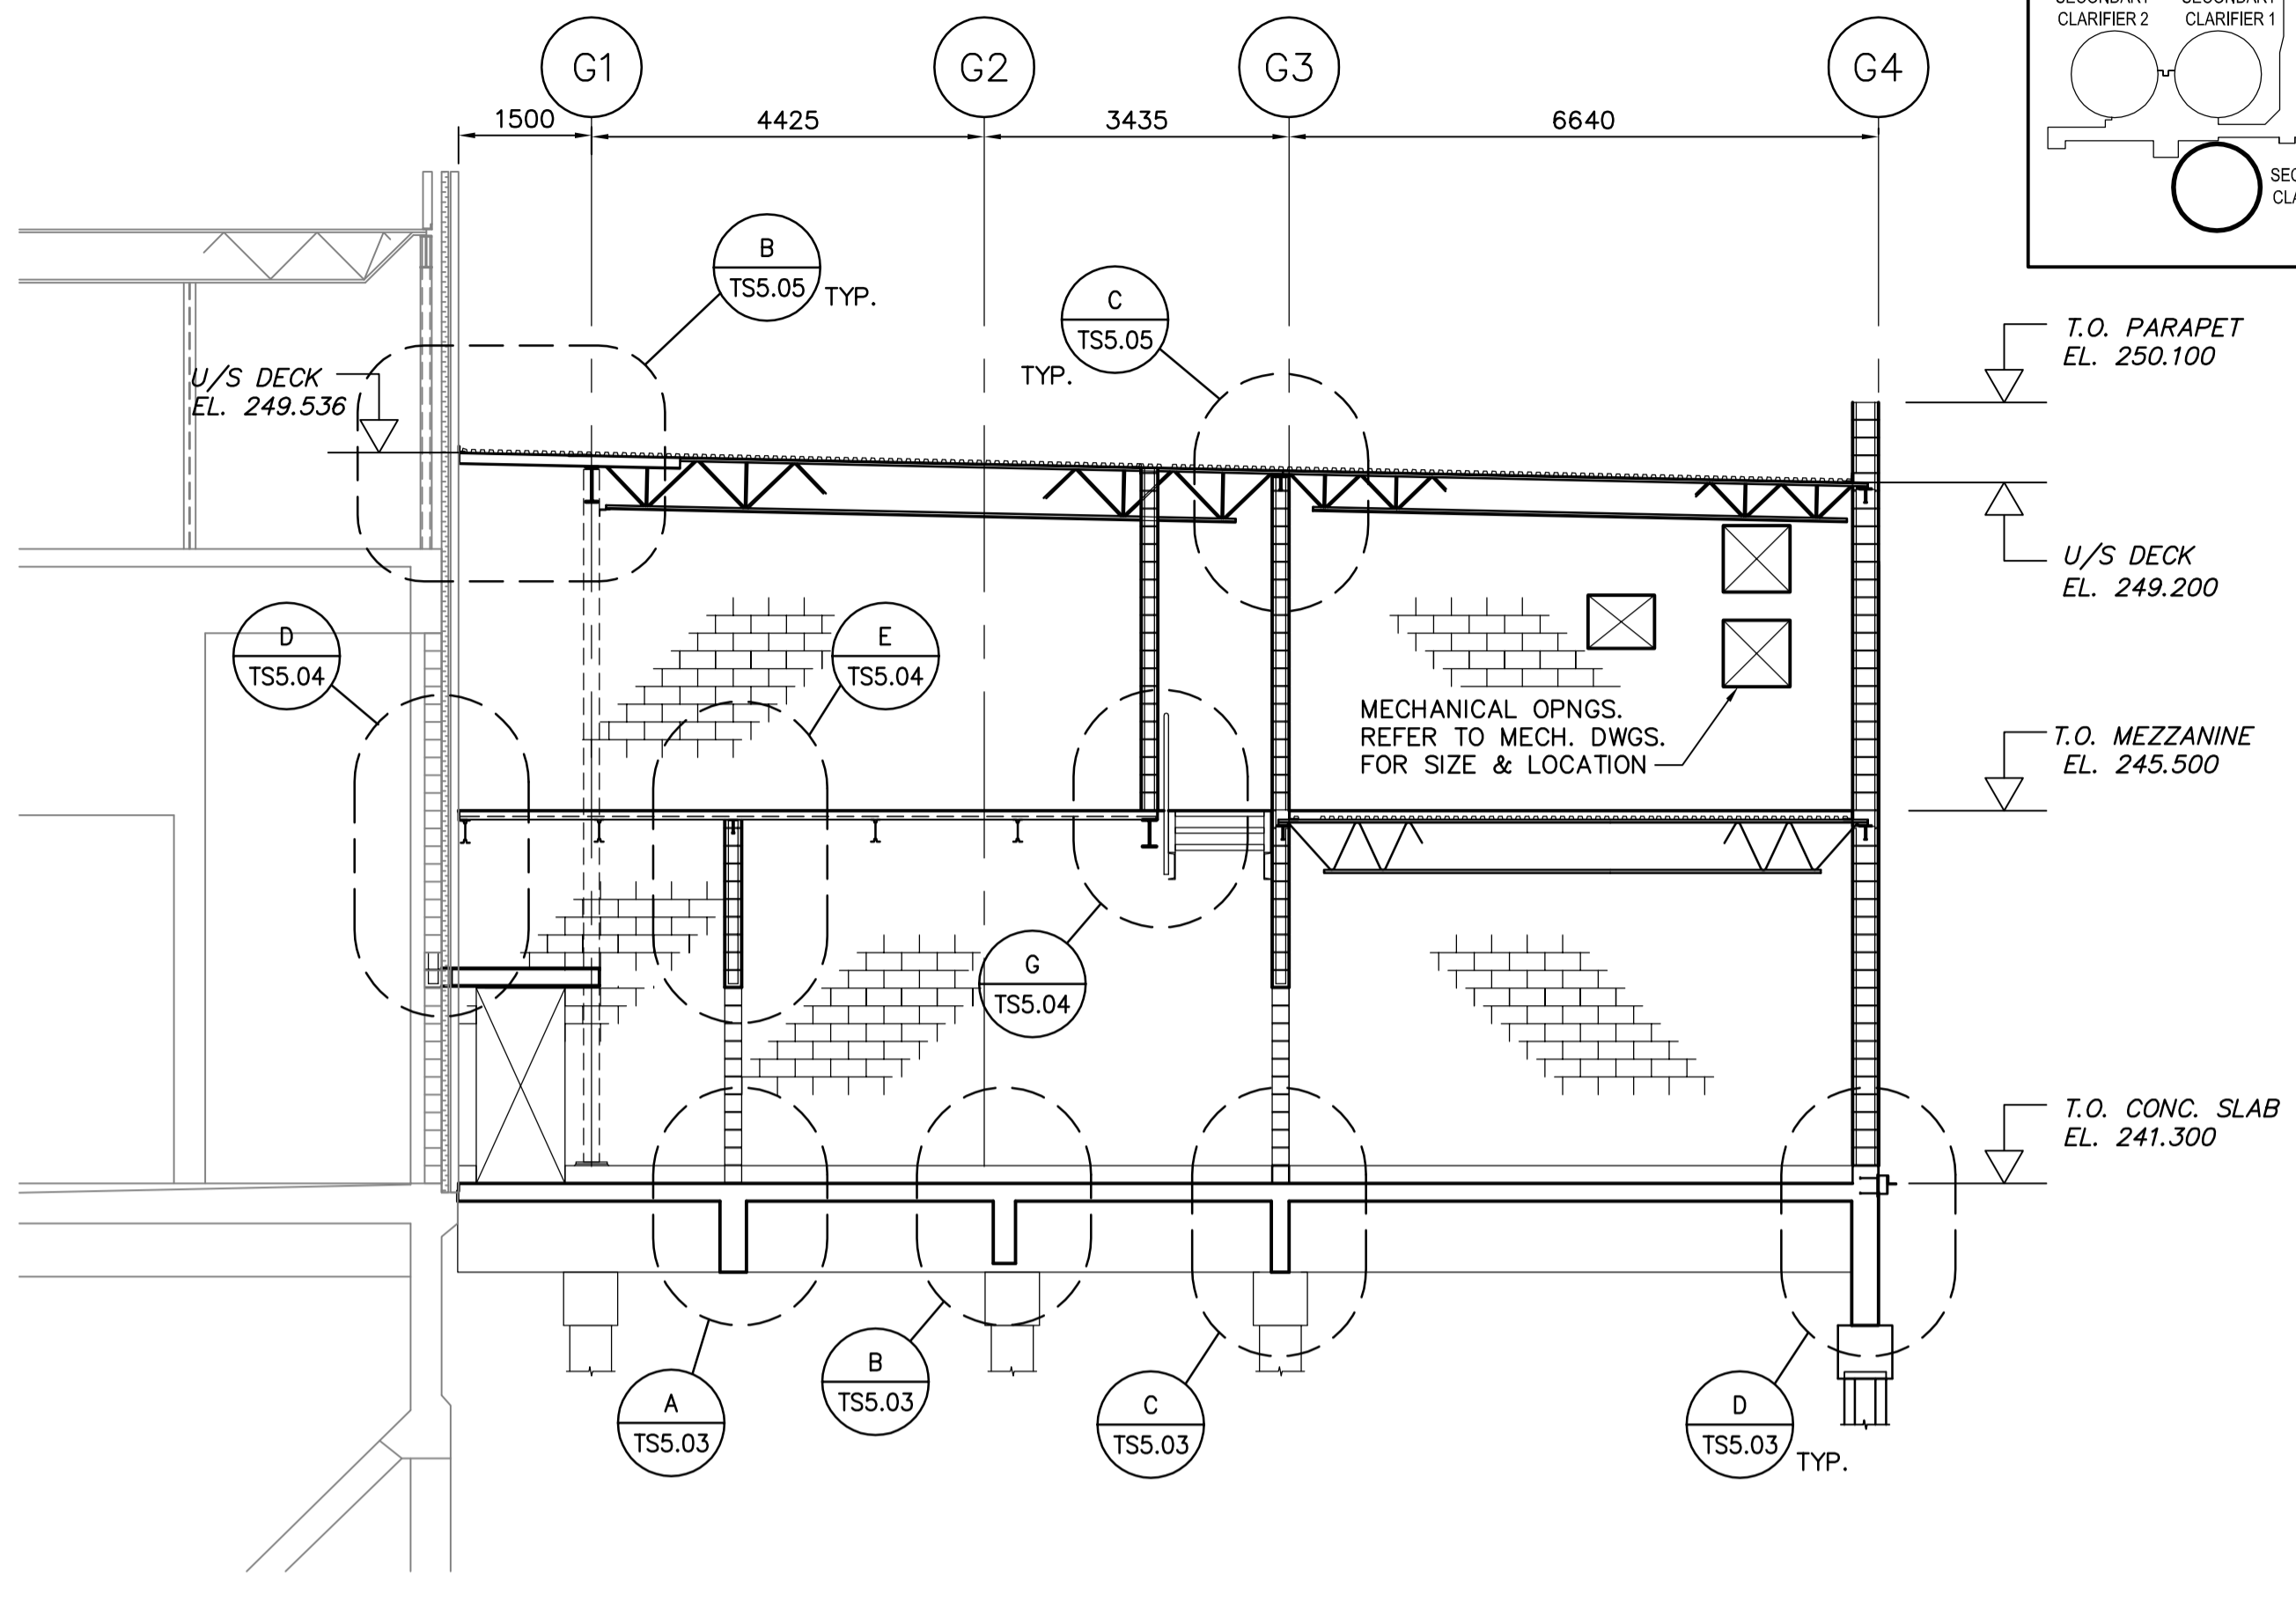

2 BUILDING SECTION
TS2.03 SCALE 1:75

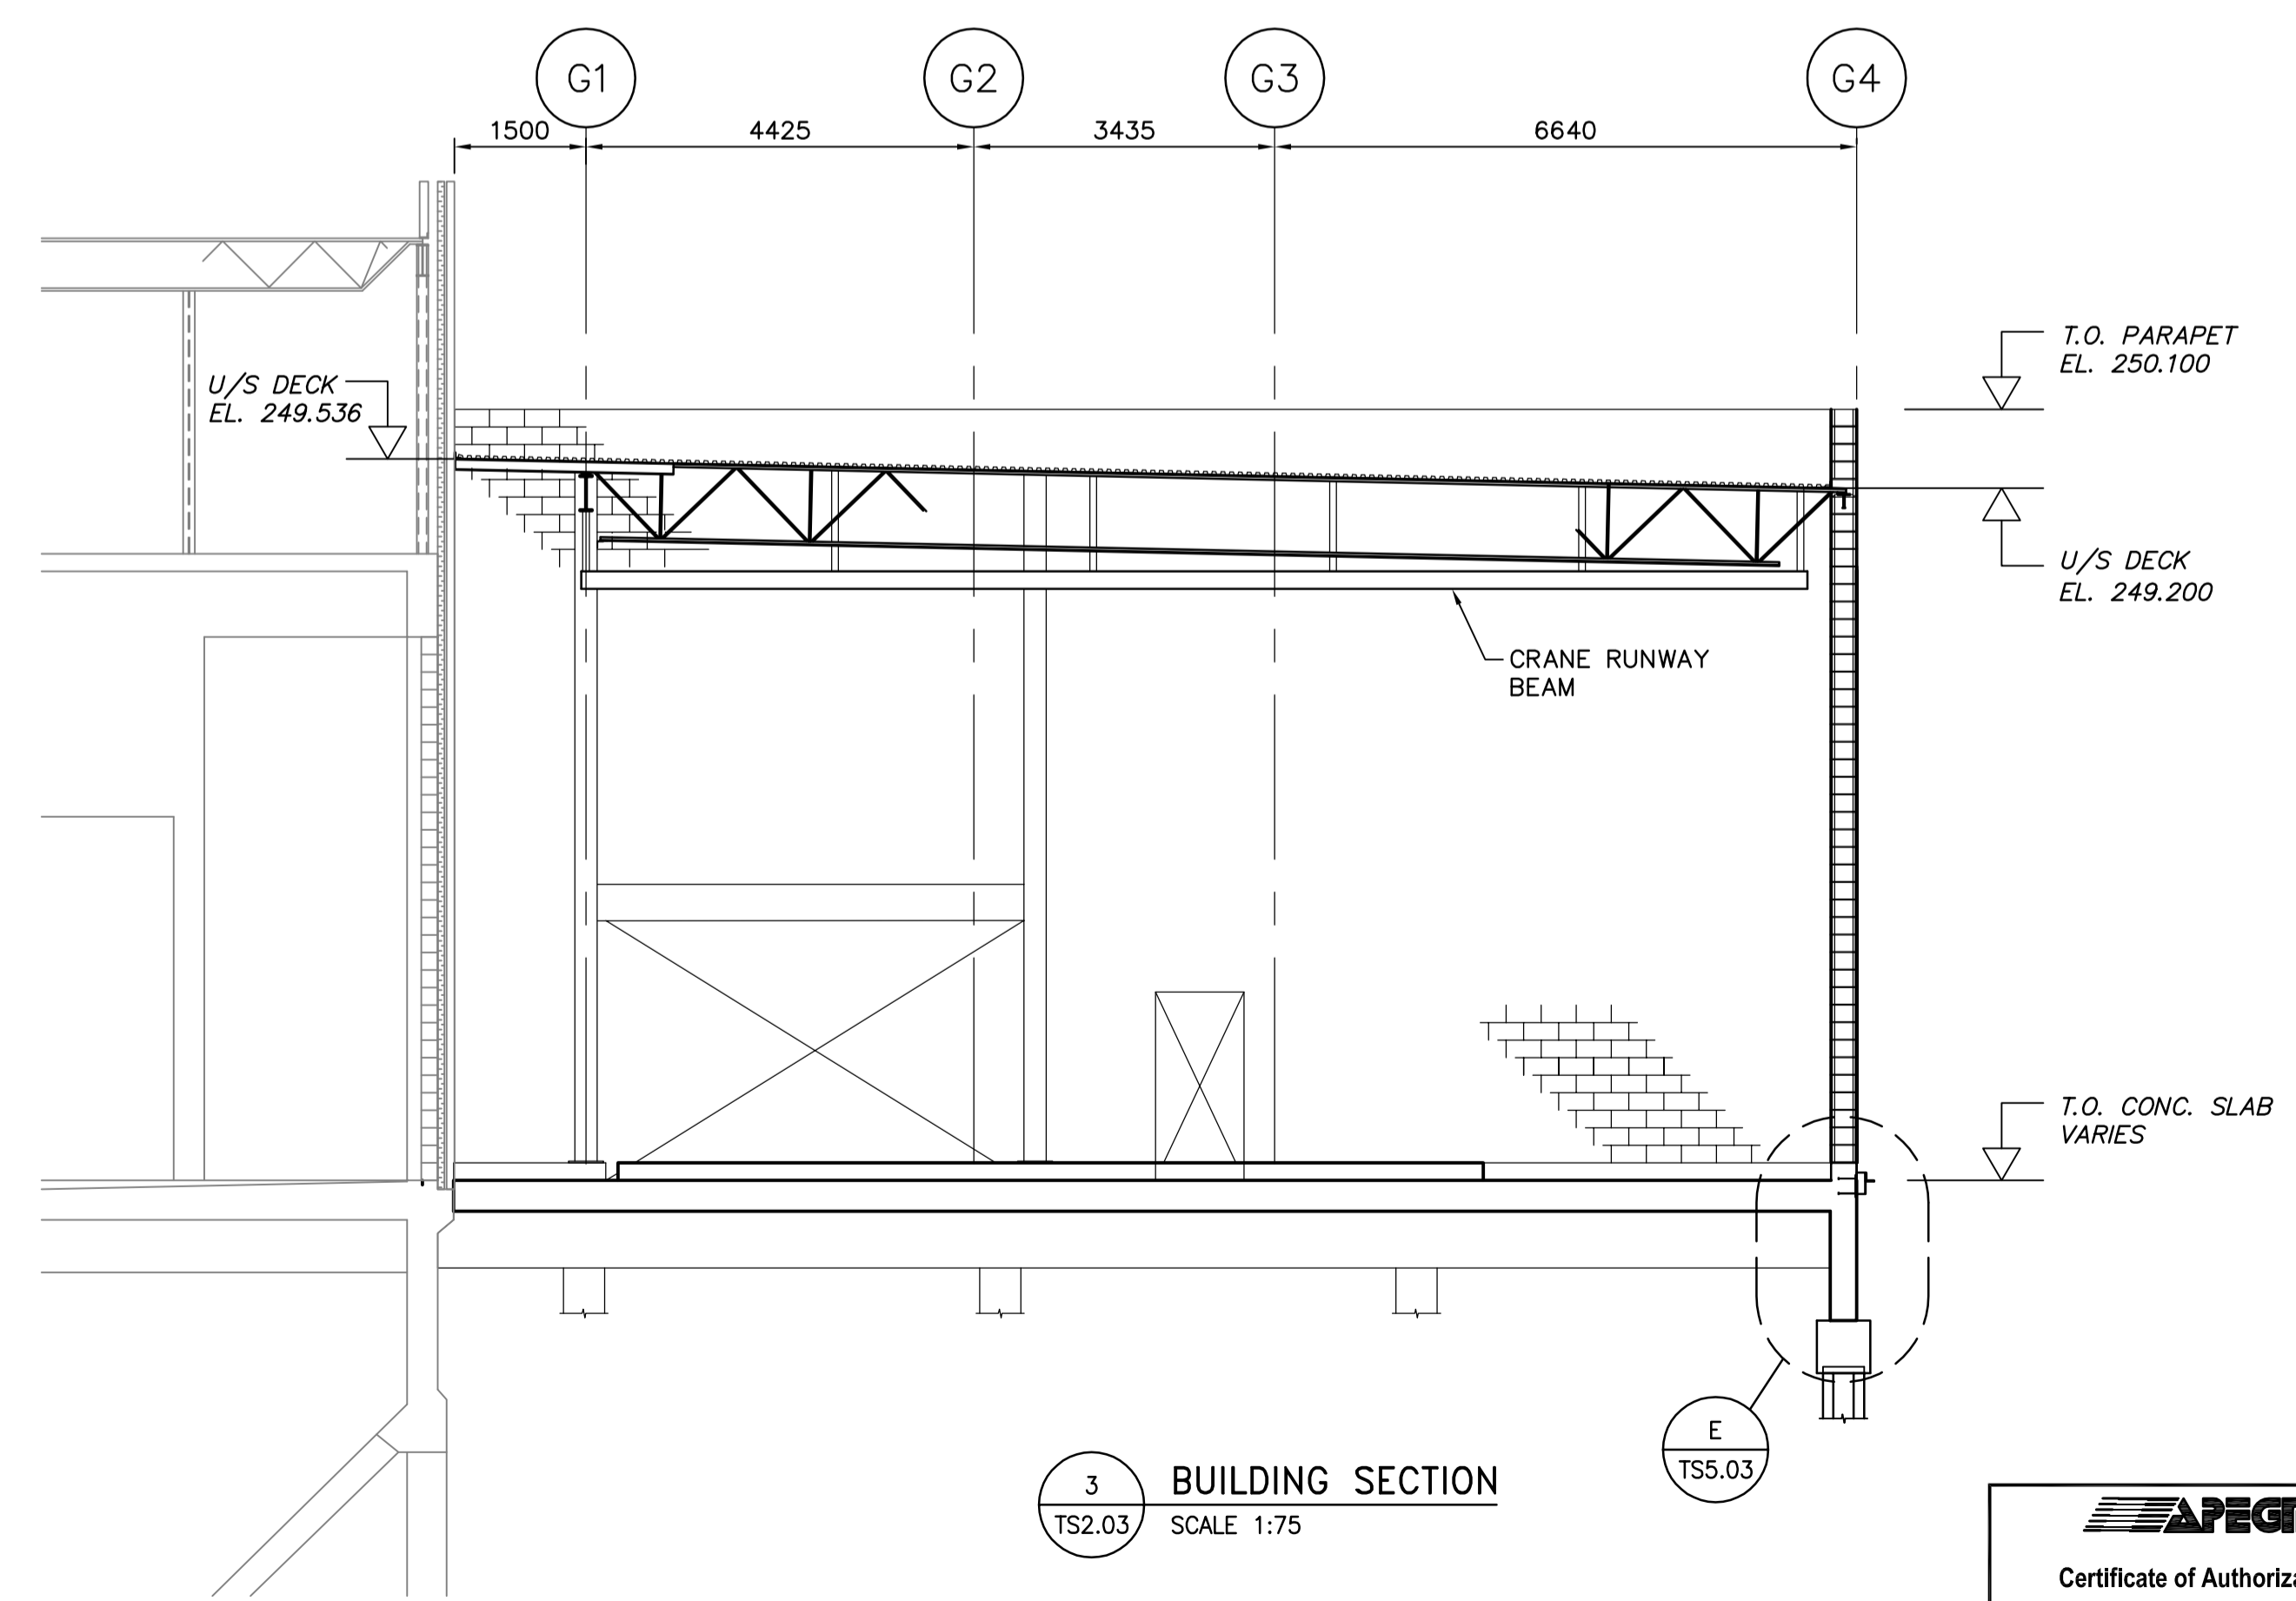

3 BUILDING SECTION
TS2.03 SCALE 1:75

APEGM
Certificate of Authorization
Earth Tech Canada Inc.
No. 730 Expiry: April 30, 2006

B.M. ELEV.	EarthTech A Tyco International Ltd. Company		ENGINEER'S SEAL
	DESIGNED BY: ARA	CHECKED BY: LR	ORIGINAL SIGNED BY: J. BETKE
	DRAWN BY: NDH	APPROVED BY: JEH	2006/04/26
	HOR. SCALE: AS NOTED	RELEASED FOR CONSTRUCTION BY: J. VEILLEUX	CONSULTANT DRAWING NO. TS4.02
00 ISSUED FOR TENDER	06/04/26	2006/03/13	
NO. REVISIONS	DATE	BY	

THE CITY OF WINNIPEG WATER AND WASTE DEPARTMENT ENGINEERING DIVISION		CITY FILE NUMBER
WEWPC BIOLOGICAL NUTRIENT REMOVAL UPGRADE CONTRACT 3		SHEET OF
STRUCTURAL AREA T - DAF THICKENER BUILDING BUILDING SECTIONS		CITY DRAWING NUMBER