

8 BUS ACCESS IDENTIFICATION PAVING (PORTAGE TYPICAL)


L1.01

9 BUS ACCESS IDENTIFICATION PAVING SQUARE

L1.01


10 SHELTER BASE WITH UNIT PAVERS

L1.01

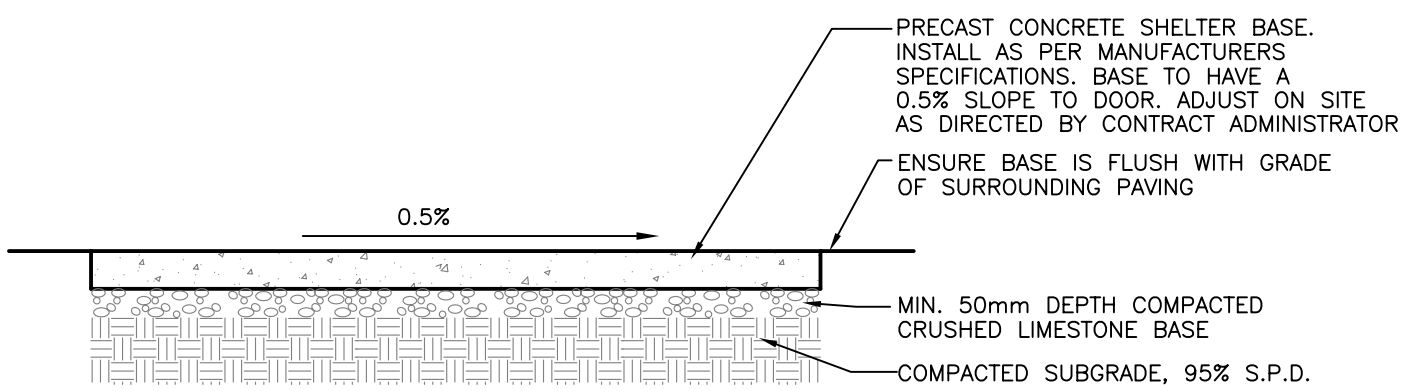


11 PRECAST CONCRETE SHELTER BASE

L1.01

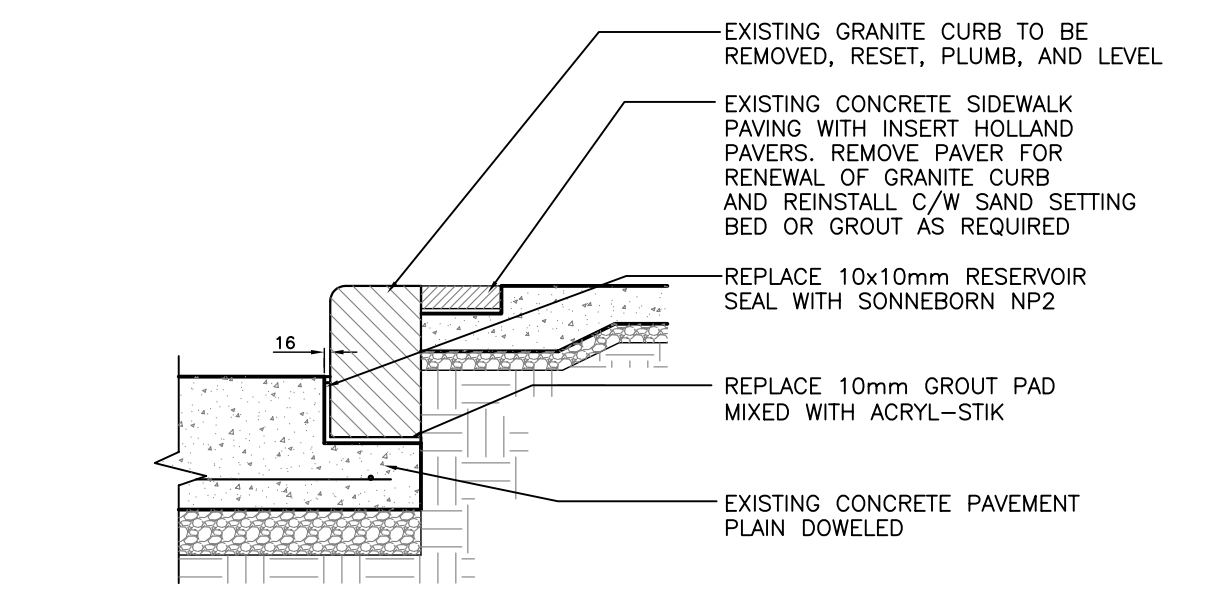


12 TYPICAL GRANITE CURB RENEWAL (GRAHAM AVE)

L1.05 N.T.S.

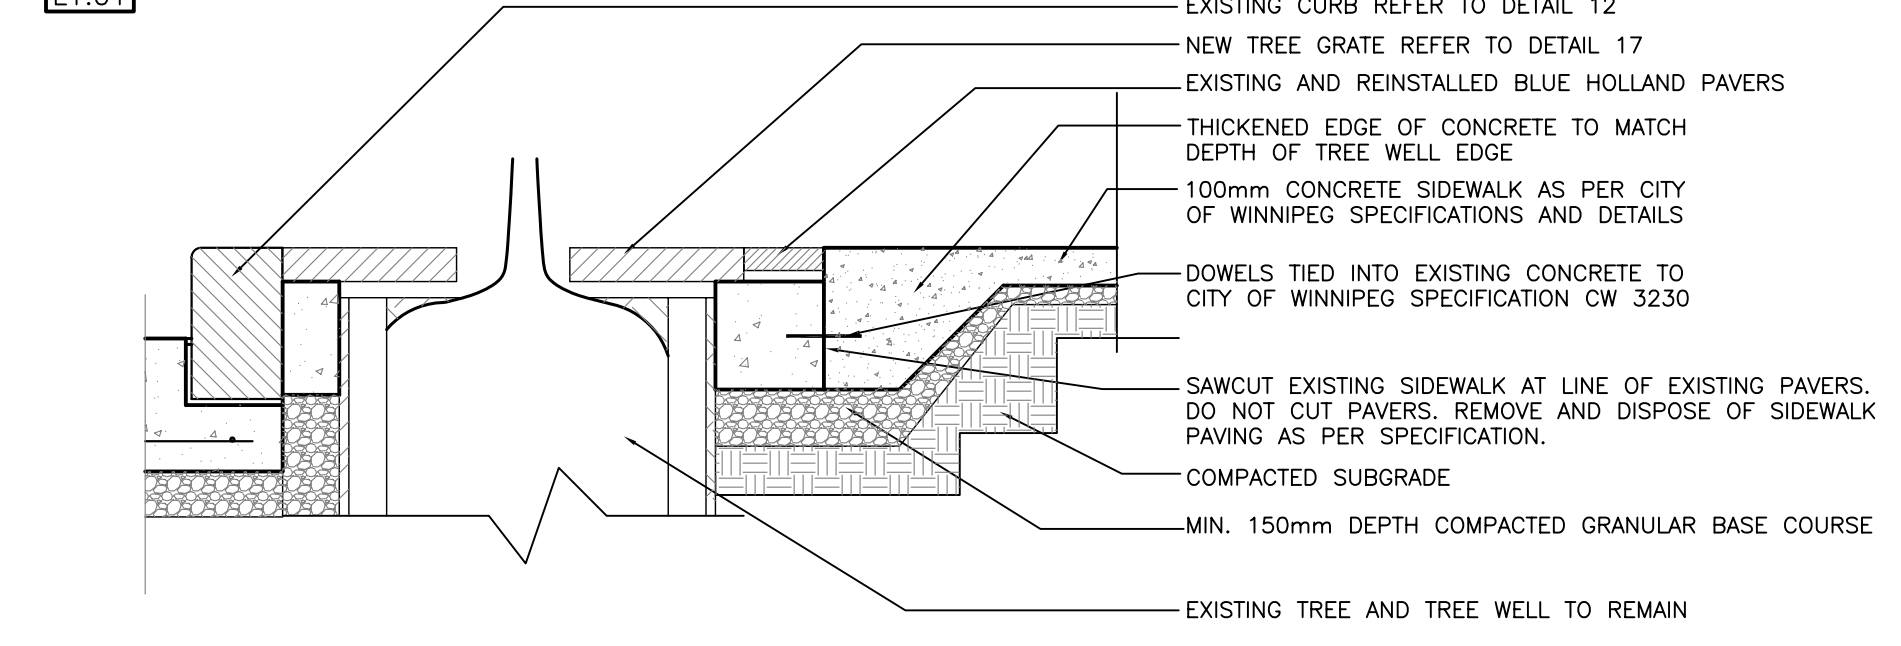


13 PAVING AT TREE WELL (GRAHAM AVE)

L1.05 N.T.S.

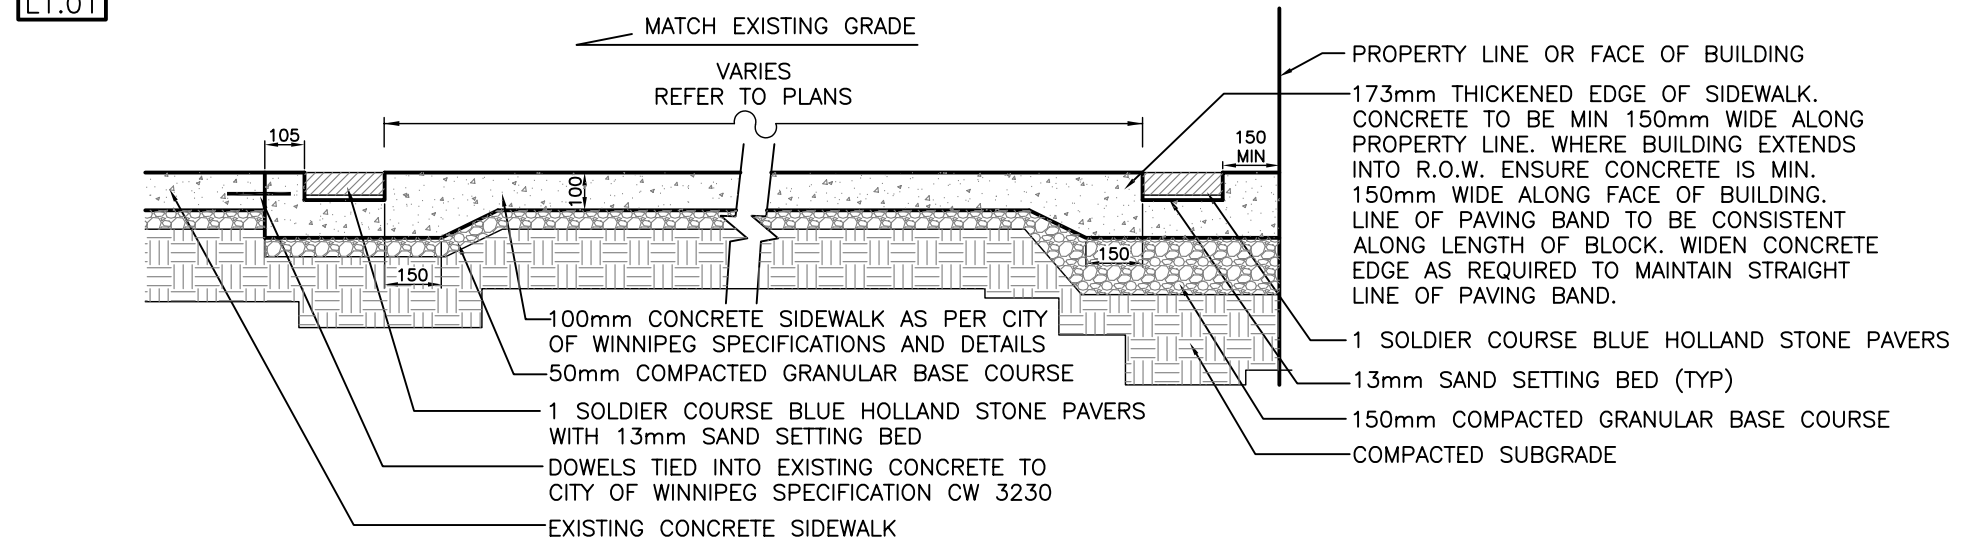

ADJACENT TO EXISTING SIDEWALK


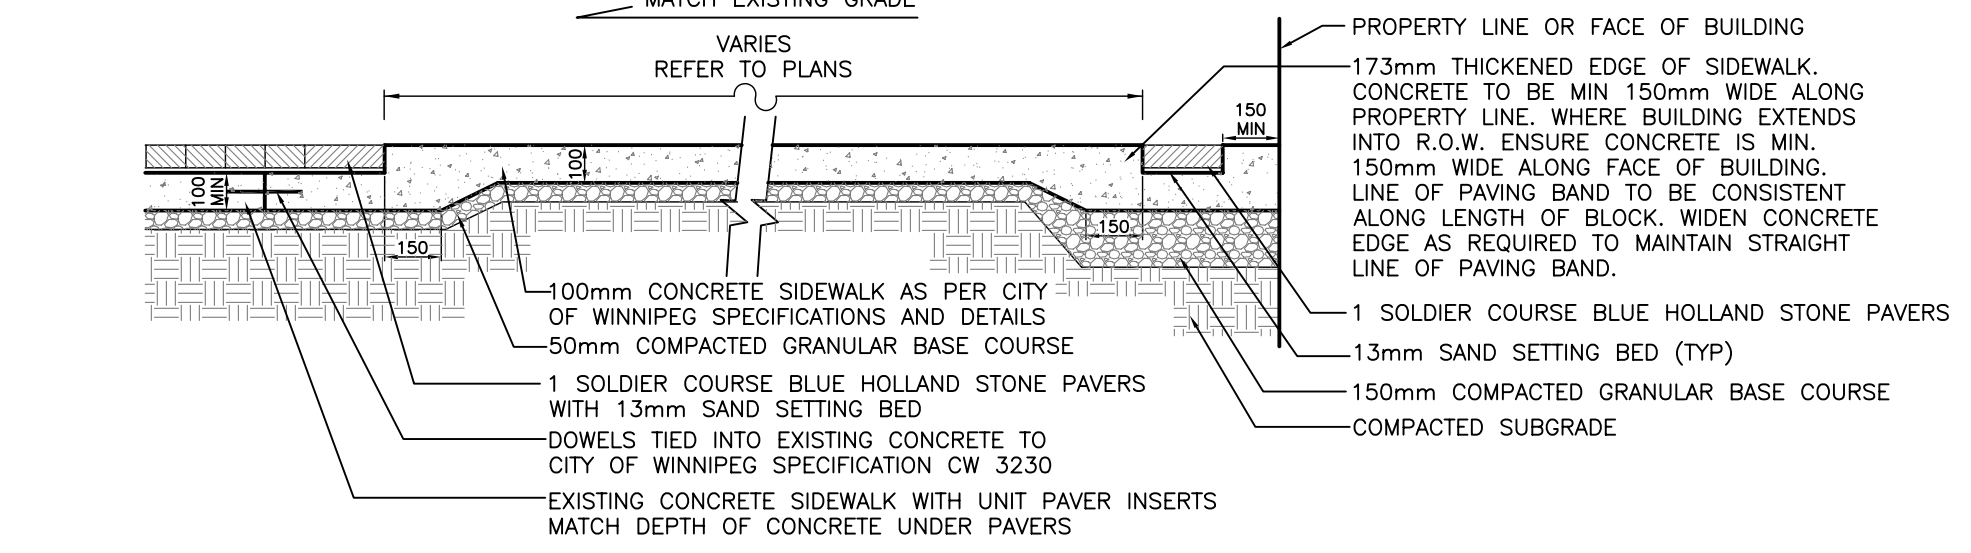


ADJACENT TO EXISTING UNIT PAVERS

NOTES:
ALL CONSTRUCTION JOINTS TO BE FILLED AND FLUSH WITH SIDEWALK GRADE
WHERE NEW PAVING DOES NOT EXTEND TO PROPERTY LINE OR BUILDING FACE CONTRACTOR TO

15 BUS ACCESS IDENTIFICATION PAVING (GRAHAM)

L1.05 N.T.S.

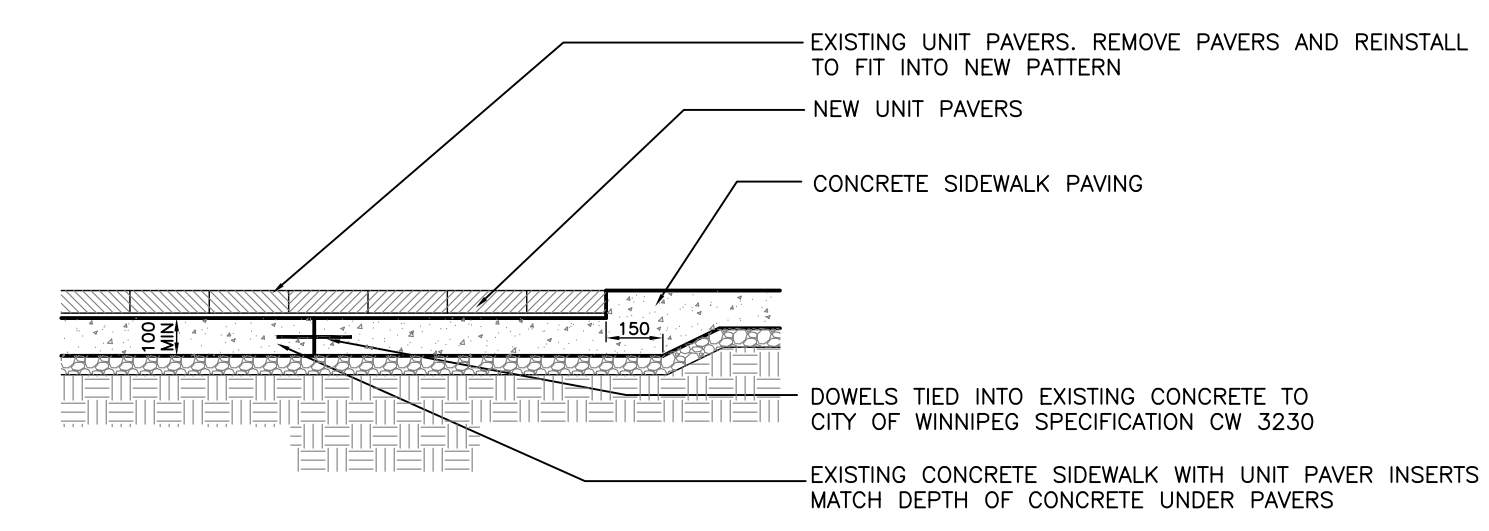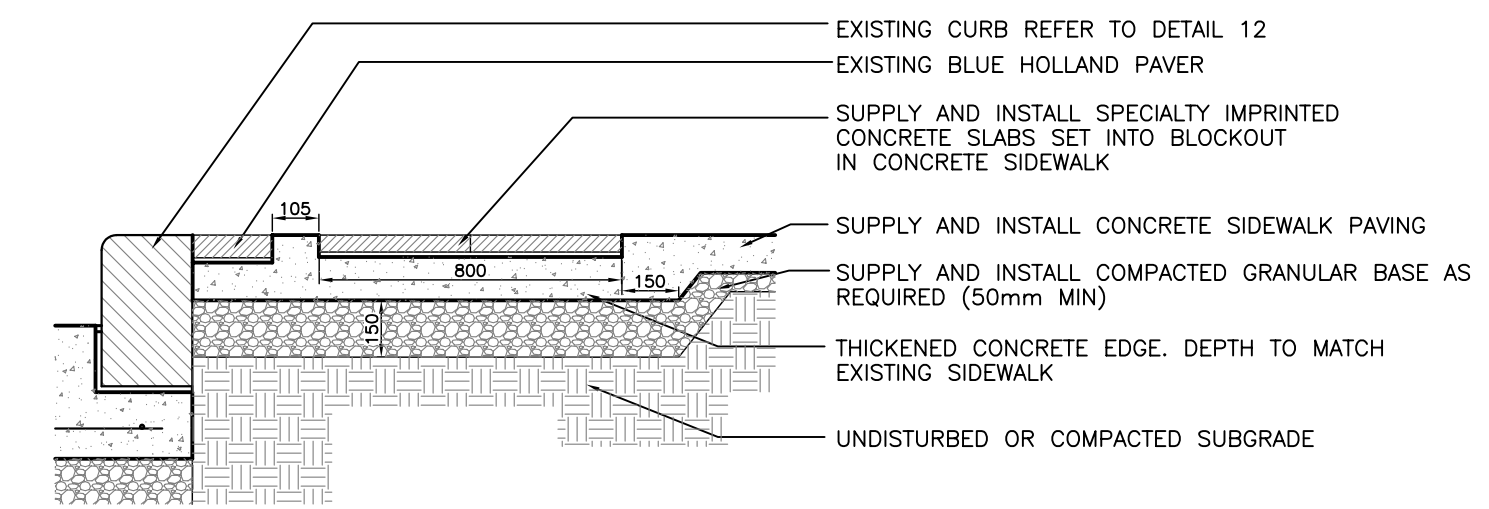


14 CONCRETE SIDEWALK WITH UNIT PAVER INSERT (GRAHAM AVE)

L1.05 N.T.S.

16 CONCRETE SIDEWALK WITH UNIT PAVER AT EXISTING PAVING

L1.05 N.T.S.

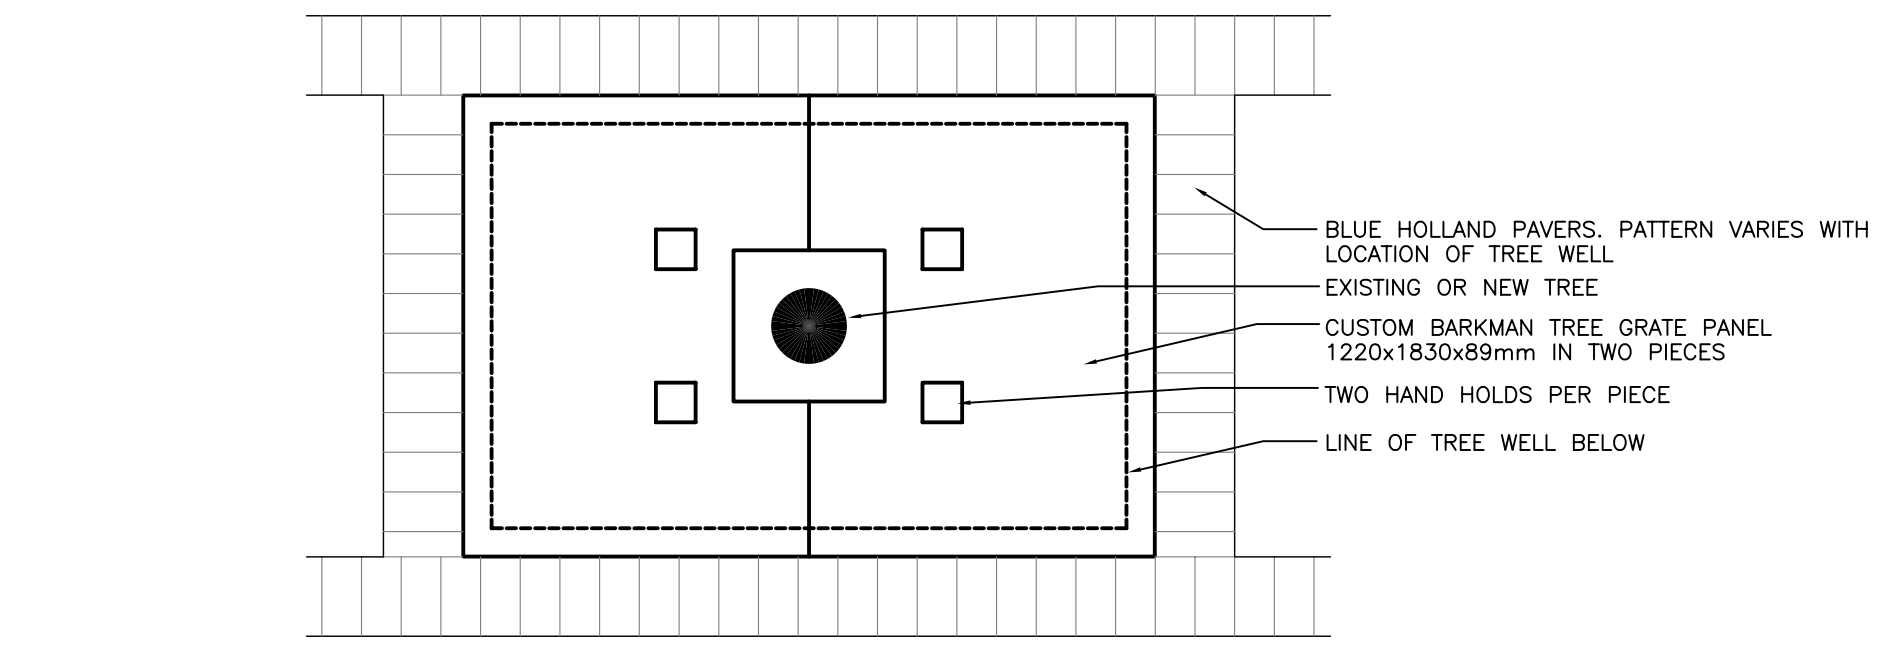

17 TREE GRATE PANEL

L1.05 N.T.S.

No.	Revisions	Date	By
Date		Scale	
07-04-06		AS NOTED	
Designed By	Drawn By	Checked By	
JW	JW	AR	



WINNIPEG TRANSIT

Project Title

TRANSIT IMPROVEMENT PROJECTS

Sheet Title

DETAILS