


MATCH LINE 0+700  
FOR CONTINUATION  
SEE DWG. P-3258-181

LORIMER BOULEVARD

WILKES AVENUE

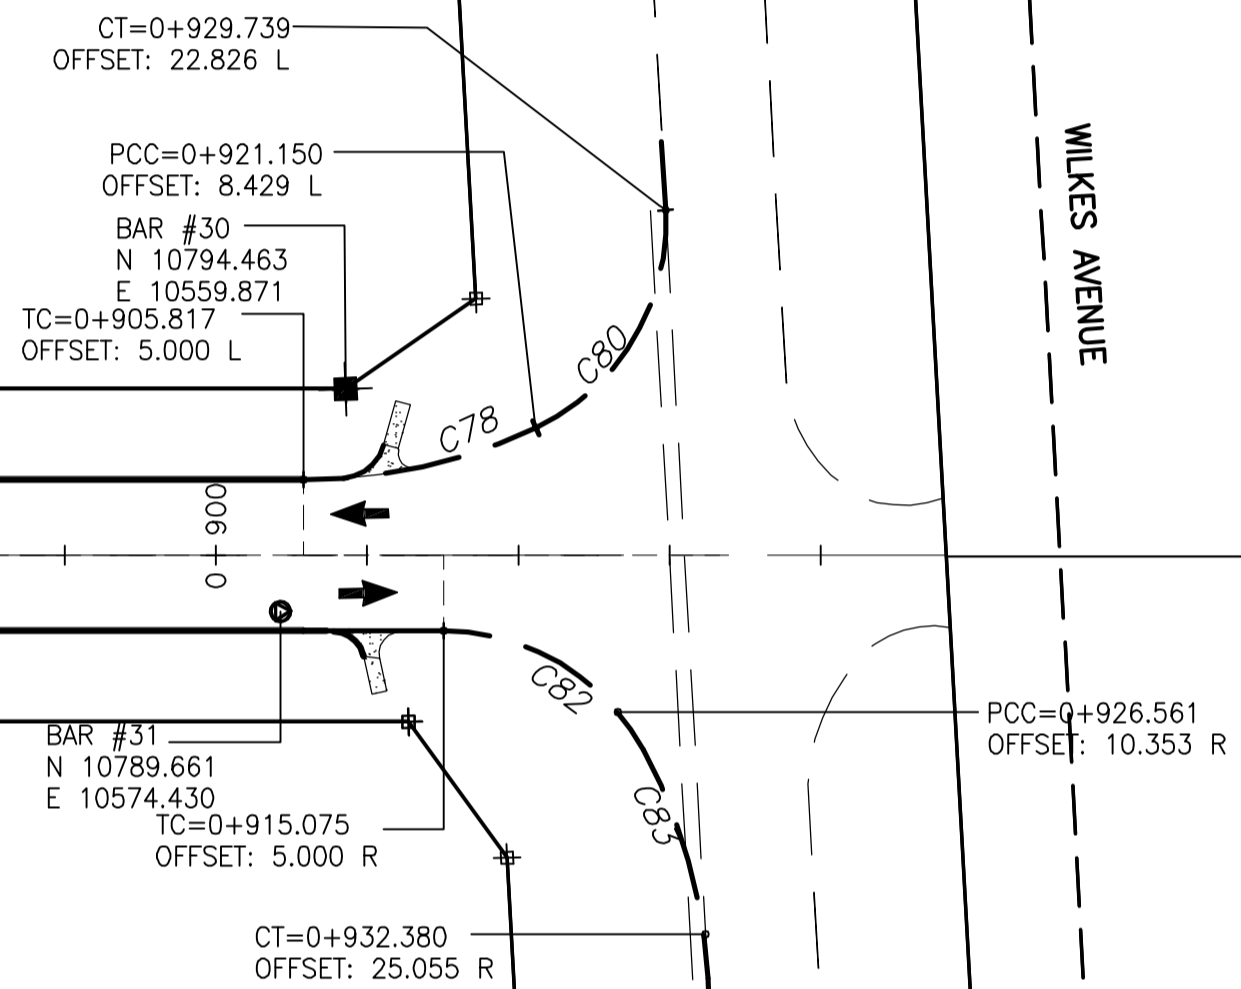

CURVE TABLE				
CURVE	RADIUS	LENGTH	TANGENT	DELTA
C78	36.000	12.838	6.488	20°25'58"
C80	15.000	17.789	10.108	67°56'54"
C82	15.000	13.083	6.990	49°58'22"
C83	36.000	15.839	8.050	25°12'32"

METRIC

WHOLE NUMBERS INDICATE MILLIMETRES  
DECIMALIZED NUMBERS INDICATE METRES

WARNING

IF POWER EQUIPMENT OR EXPLOSIVES ARE TO BE USED FOR EXCAVATION ON THIS PROJECT THE CONTRACTOR MUST:  
1) NOTIFY THE GAS COMPANY OF THE PROPOSED LOCATION OF EXCAVATION.  
2) TAKE PRECAUTION TO AVOID DAMAGE TO GAS COMPANY INSTALLATIONS.  
SEE PROVINCIAL REGULATION 140/92 FOR DETAILS

BENCH MARK: BOLT IN 12.5m CONC. PILE, 2.4m N. OF S.L. OF WILKES AVE. (FENCE LINE), & 7m E. OF E. FACE OF 2nd TOWER W. OF THE MOST ELY. SET OF TRACKS OF C.P.R. LA RIVIERE SUB. DIV.



EXISTING	LEGEND - PLAN	NEW	EXISTING	LEGEND - PLAN	NEW	EXISTING	LEGEND - PLAN	NEW
	GAS		MANHOLE		CONCRETE PAVEMENT		LOCATION APPROVED	
	MTS		CATCH BASIN/CATCH PIT		ASPHALT PAVEMENT		UNDERGROUND STRUCTURES	
	HYDRO		C & G INLET WITH BOX		CONC. SIDEWALK/MED. SLAB		SUPV. U/G STRUCTURES	DATE
	VIDEON		TREE		PAVING STONE		COMMITTEE	
	TRAFFIC SIGNALS		TEST HOLE		TOPSOIL & SOD		PROPERTY LINE	
	LAND DRAINAGE SEWER		SURVEY BAR		GRAVEL		BACK OF CURB	
	SANITARY/COMBINED SEWER		GEODETIC MONUMENT		RAMP CURB		ELEVATION	
	CATCHBASIN LEAD		FENCE		REMOVAL		DITCH	
	WATERMAIN		BACK OF CURB					
	SUBDRAIN		ELEVATION					
	DITCH							

NOTE:  
LOCATION OF UNDERGROUND STRUCTURES AS SHOWN ARE BASED ON THE BEST INFORMATION AVAILABLE BUT NO GUARANTEE IS GIVEN THAT ALL EXISTING UTILITIES ARE SHOWN OR THAT THE GIVEN LOCATIONS ARE EXACT. CONFIRMATION OF EXISTENCE AND EXACT LOCATION OF ALL SERVICES MUST BE OBTAINED FROM THE INDIVIDUAL UTILITIES BEFORE PROCEEDING WITH CONSTRUCTION.

B.M.	66-001
ELEV.	233.425m
NO.	ISSUED FOR TENDER
REVISIONS	DATE BY
0	06.03.03 GWM
1	06.01.10

**Stantec Consulting Ltd.**  
905 Waverley Street, Winnipeg, Manitoba  
Tel 204-489-5900 Fax 204-453-9012

DESIGNED BY	VMM	CHECKED BY	WKB
DRAWN BY	TAG	APPROVED BY	GWM
AUTHORIZED BY	R. FINGAS	DATE	06.03.03
HOR. SCALE: 1:500		VERTICAL: N/A	
DATE		06.01.10	

ENGINEER'S SEAL  
ORIGINAL SEALED BY  
G.W. MOURANT  
P. ENG.  
06.03.03  
CONSULTANT DRAWING NO.  
I13703042-H18

**THE CITY OF WINNIPEG**  
PUBLIC WORKS DEPARTMENT  
ENGINEERING DIVISION

**Winnipeg**

**KENASTON UNDERPASS PROJECT**  
KENASTON BOULEVARD RECONSTRUCTION

LORIMER BOULEVARD  
HORIZONTAL GEOMETRY  
STA 0+700 TO WILKES AVENUE

SHEET II OF 52  
CAD FILE DRAWING NUMBER ku-10-II-665.dwg  
CITY DRAWING NUMBER P-3258-182