


NOTES:
 1. CONTRACTOR TO VERIFY LIMITS OF SEWER REPAIRS PRIOR TO EXCAVATION BY MEANS OF VIDEO INSPECTION.
 2. CONTRACTOR TO PROVIDE VIDEO INSPECTION OF SEWER SERVICES WITHIN LIMITS OF REPAIR IN PRESENCE OF CONTRACT ADMINISTRATOR TO DETERMINE IF SERVICE RENEWAL IS REQUIRED.

SEWER SERVICE INFORMATION		
ADDRESS	SIZE	R DIST JUNCTION TIE
608 STRATHCONA ST RESIDENTIAL	-	68.3 N CS MH OPP 590 STRATHCONA ST
610/612 STRATHCONA ST RESIDENTIAL	-	75.9 N CS MH OPP 590 STRATHCONA ST
615 STRATHCONA ST RESIDENTIAL	-	69.2 N CS MH OPP 590 STRATHCONA ST
617 STRATHCONA ST RESIDENTIAL	-	75.3 N CS MH OPP 590 STRATHCONA ST

SEWER JUNCTION INFORMATION			
DISTANCE FROM MH AT S R RIDDLE AVE (ID S-MH20009729)			
31.2	S	-	WEST UNKNOWN LOCATION
31.9	S	-	EAST UNKNOWN LOCATION
35.5	S	-	WEST UNKNOWN LOCATION
36.1	S	-	EAST UNKNOWN LOCATION
38.6	S	-	WEST UNKNOWN LOCATION
39.3	S	-	EAST UNKNOWN LOCATION

INFORMATION FROM SEWER VIDEO INSPECTION

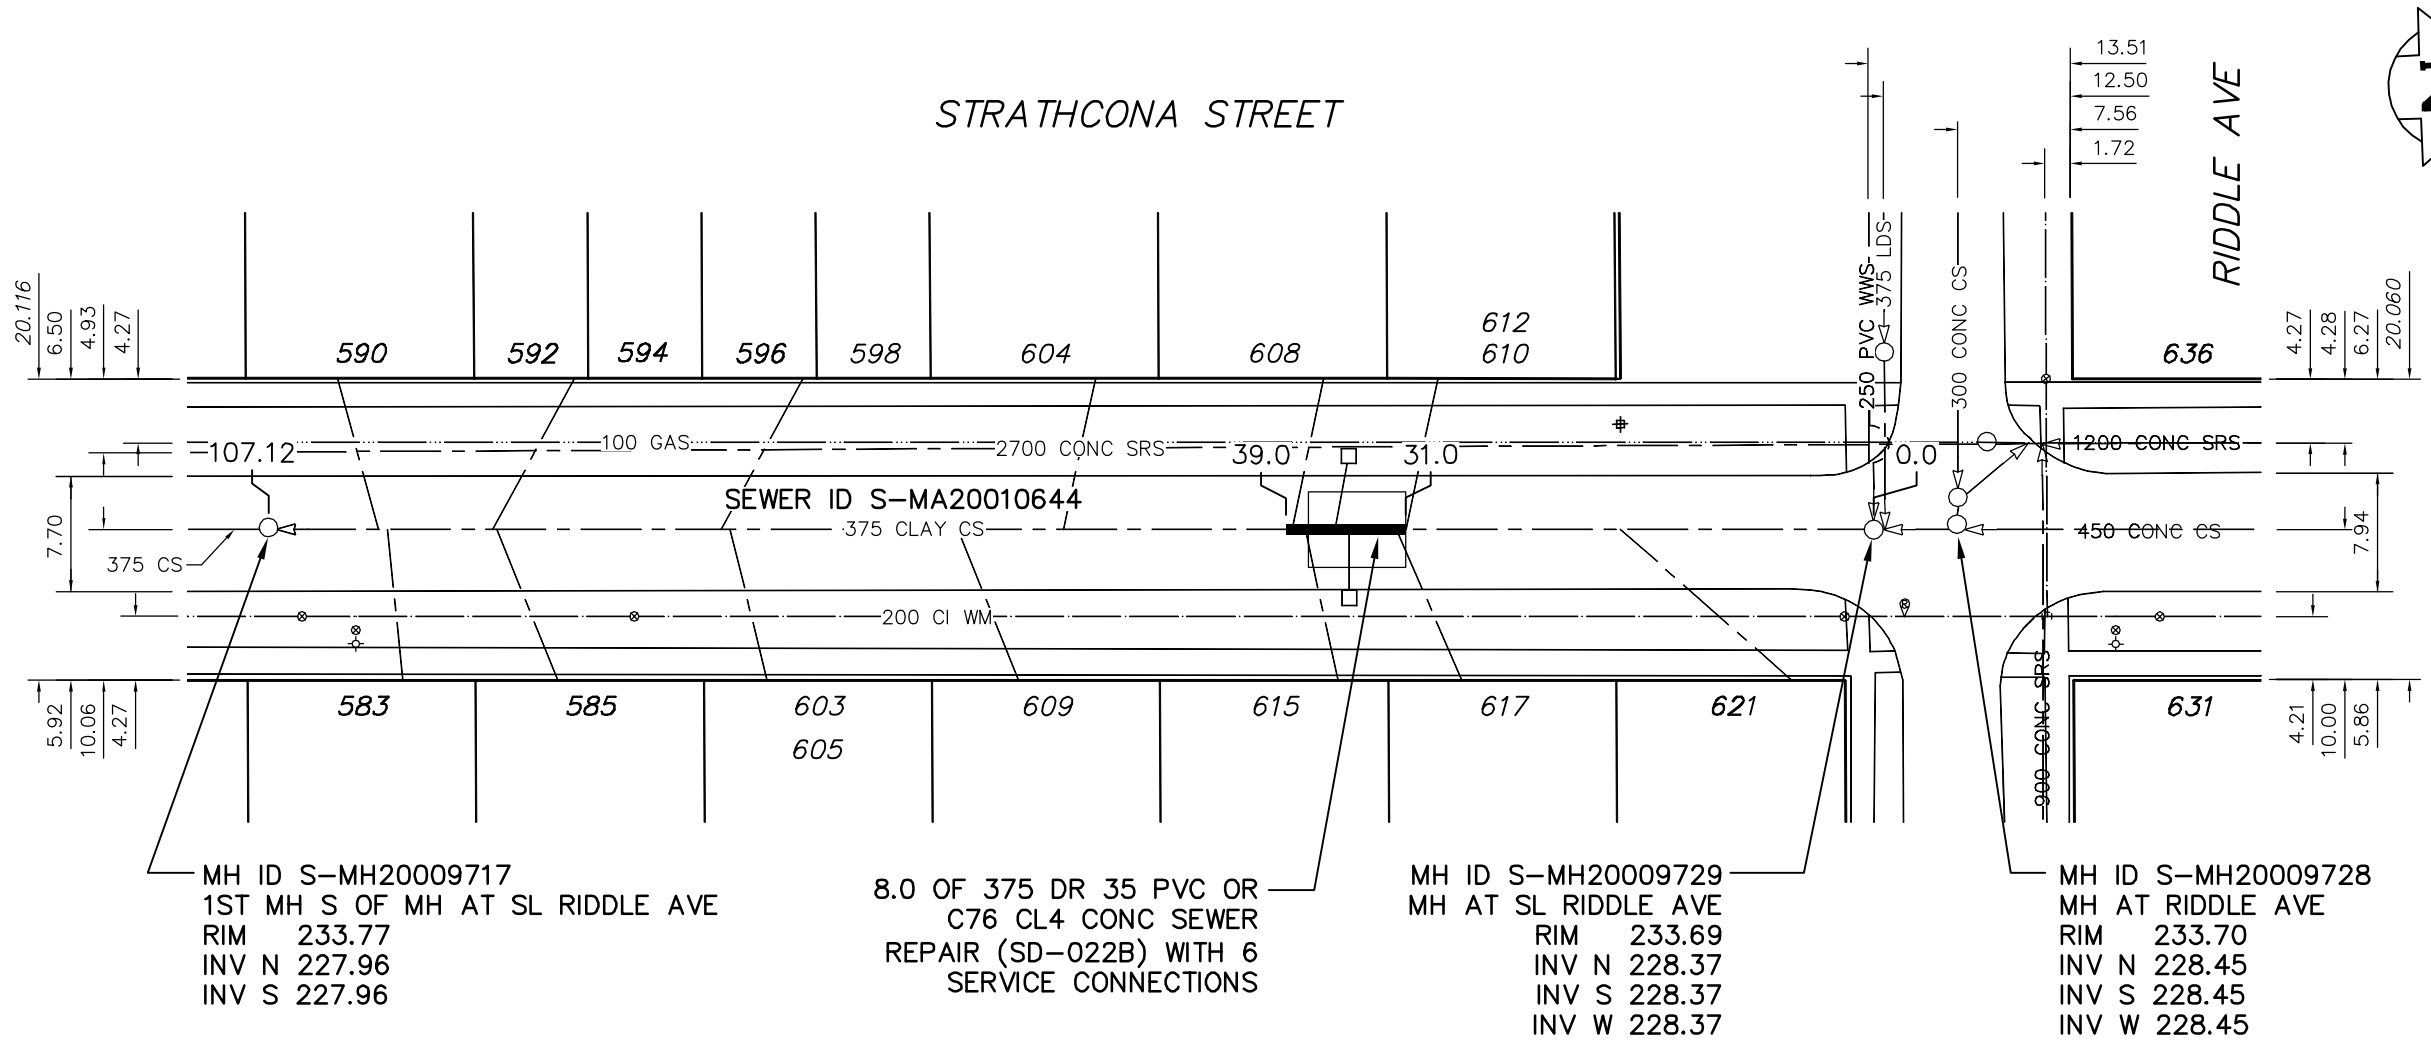

MH ID S-MH20009717
 1ST MH S OF MH AT SL RIDDLE AVE
 RIM 233.77
 INV N 227.96
 INV S 227.96

8.0 OF 375 DR 35 PVC OR
 C76 CL4 CONC SEWER
 REPAIR (SD-022B) WITH 6
 SERVICE CONNECTIONS

MH ID S-MH20009729
 MH AT SL RIDDLE AVE
 RIM 233.69
 INV N 228.37
 INV S 228.37
 INV W 228.37

MH ID S-MH20009728
 MH AT RIDDLE AVE
 RIM 233.70
 INV N 228.45
 INV S 228.45
 INV W 228.45

ENGINEER'S SEAL

ORIGINAL SIGNED
 BY S.R.J.
 COURNOYER
 06/01/27

BID OPPORTUNITY No: 25-2006
 FILENAME : Strathcona_S_EPR.dwg
 PLOT DATE : 2006 01 27

LEGEND:
 52.0 | MEASUREMENT TO REPAIR FROM REFERENCE MH SHOWN THUS...

METRIC
 WHOLE NUMBERS INDICATE MILLIMETRES
 DECIMALIZED NUMBERS INDICATE METRES

B.M. ELEV.	FIELD BOOK #:	CITY OF WINNIPEG WATER AND WASTE ENGINEERING DIVISION			THE CITY OF WINNIPEG WATER AND WASTE DEPARTMENT
POSTED TO LBIS		DESIGNED BY: SC	CHECKED BY: TW/KZ		
		DRAWN BY: C.JH/PB	APPROVED BY: KZ	2005 COMBINED SEWER RENEWALS AND SEWER REPAIRS	
		HOR. SCALE: 1:500	RELEASED FOR CONSTRUCTION	STRATHCONA STREET	
		VERTICAL	DATE: 2006 01 27	MH AT S R RIDDLE AVENUE TO 1ST MH S OF S R RIDDLE AVENUE	
NO.	REVISIONS	DATE	BY	SHEET 13 OF 14 CITY DRAWING NUMBER 05749	