




A DETAIL - SBR ROOF MOTOR MOUNTING
E2.07 SCALE: N.T.S.

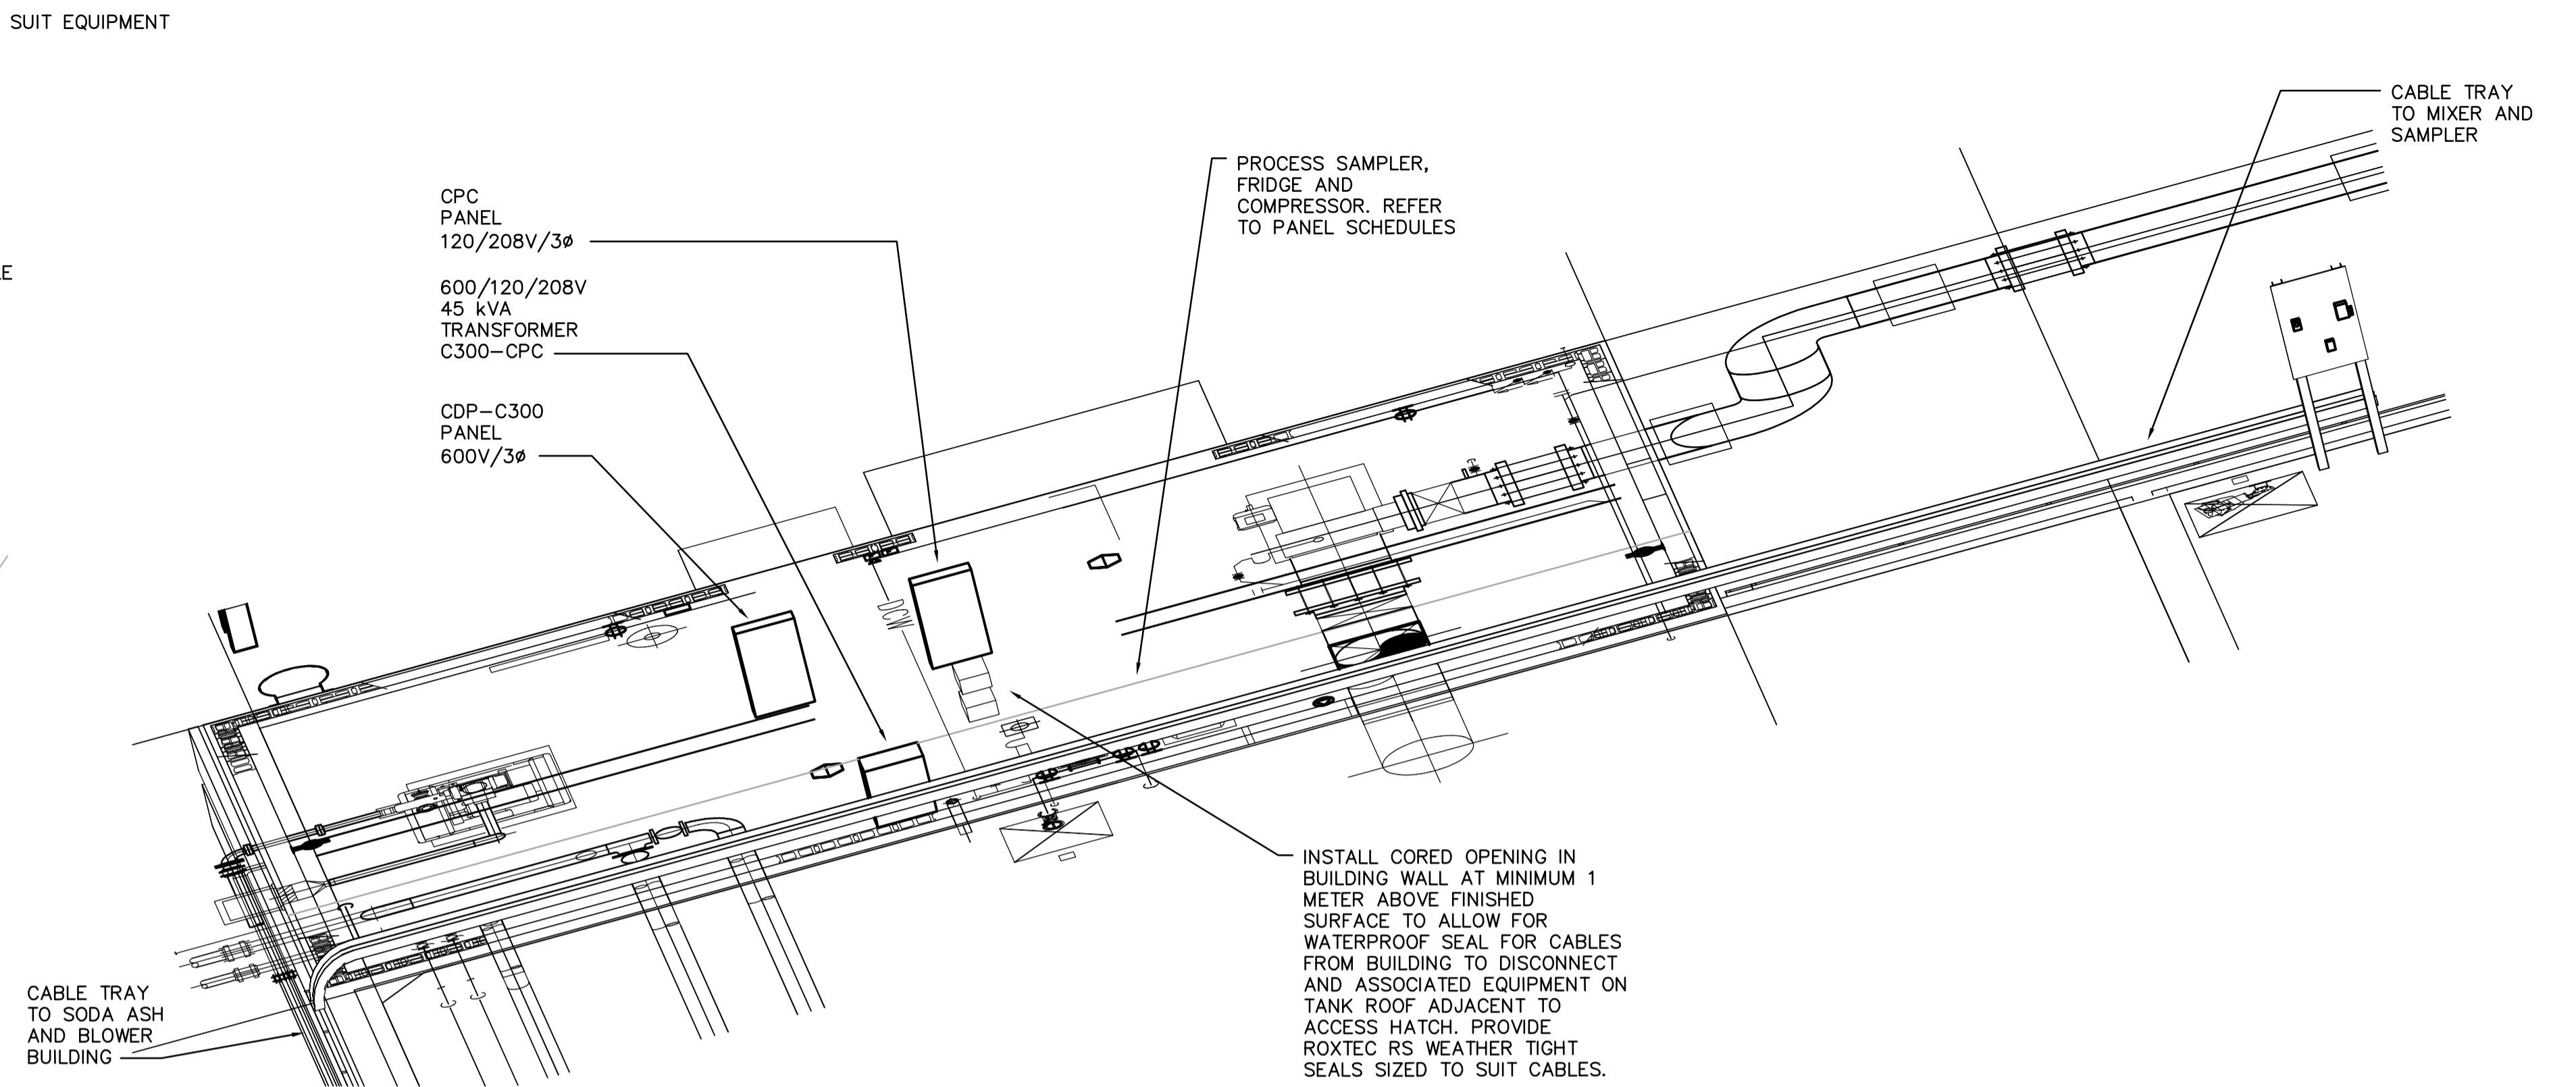


D DETAIL - NORTH END BASIN ELECTRICAL AND FAN ROOM DISTRIBUTION
E2.07 SCALE: 1:20

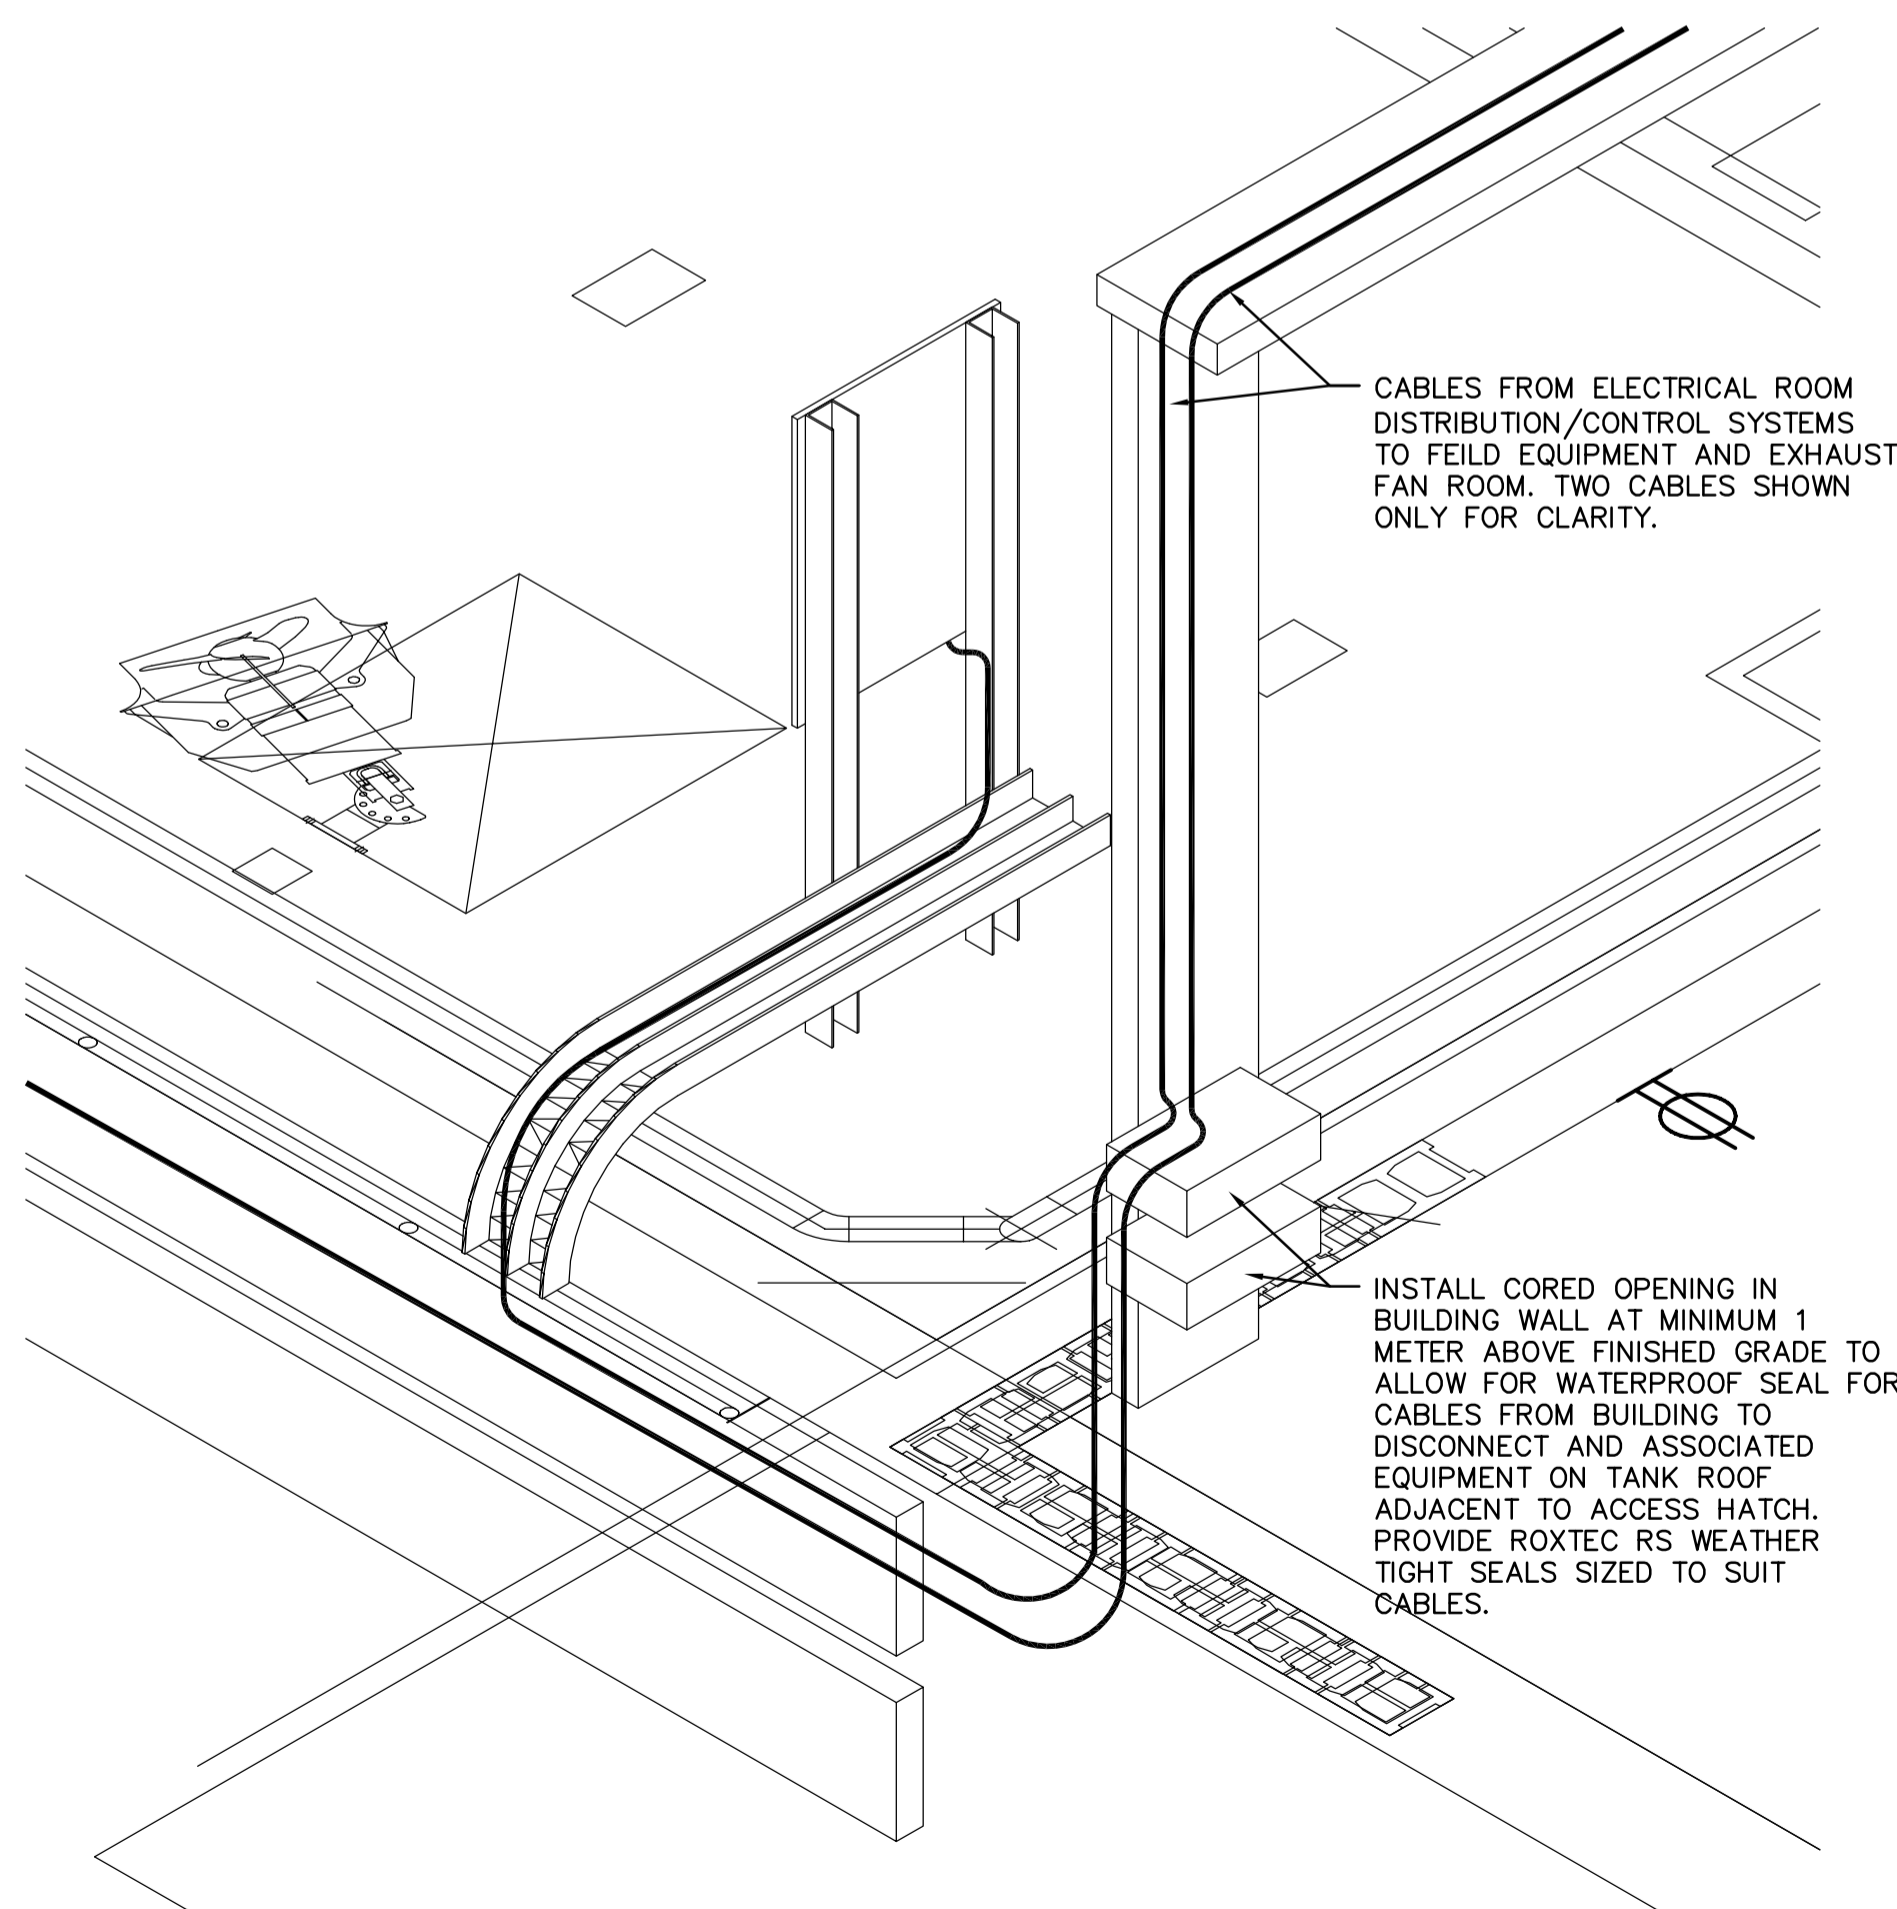

B DETAIL - CABLE TRAY ROUTING TO SBR
E2.07 SCALE: 1:20

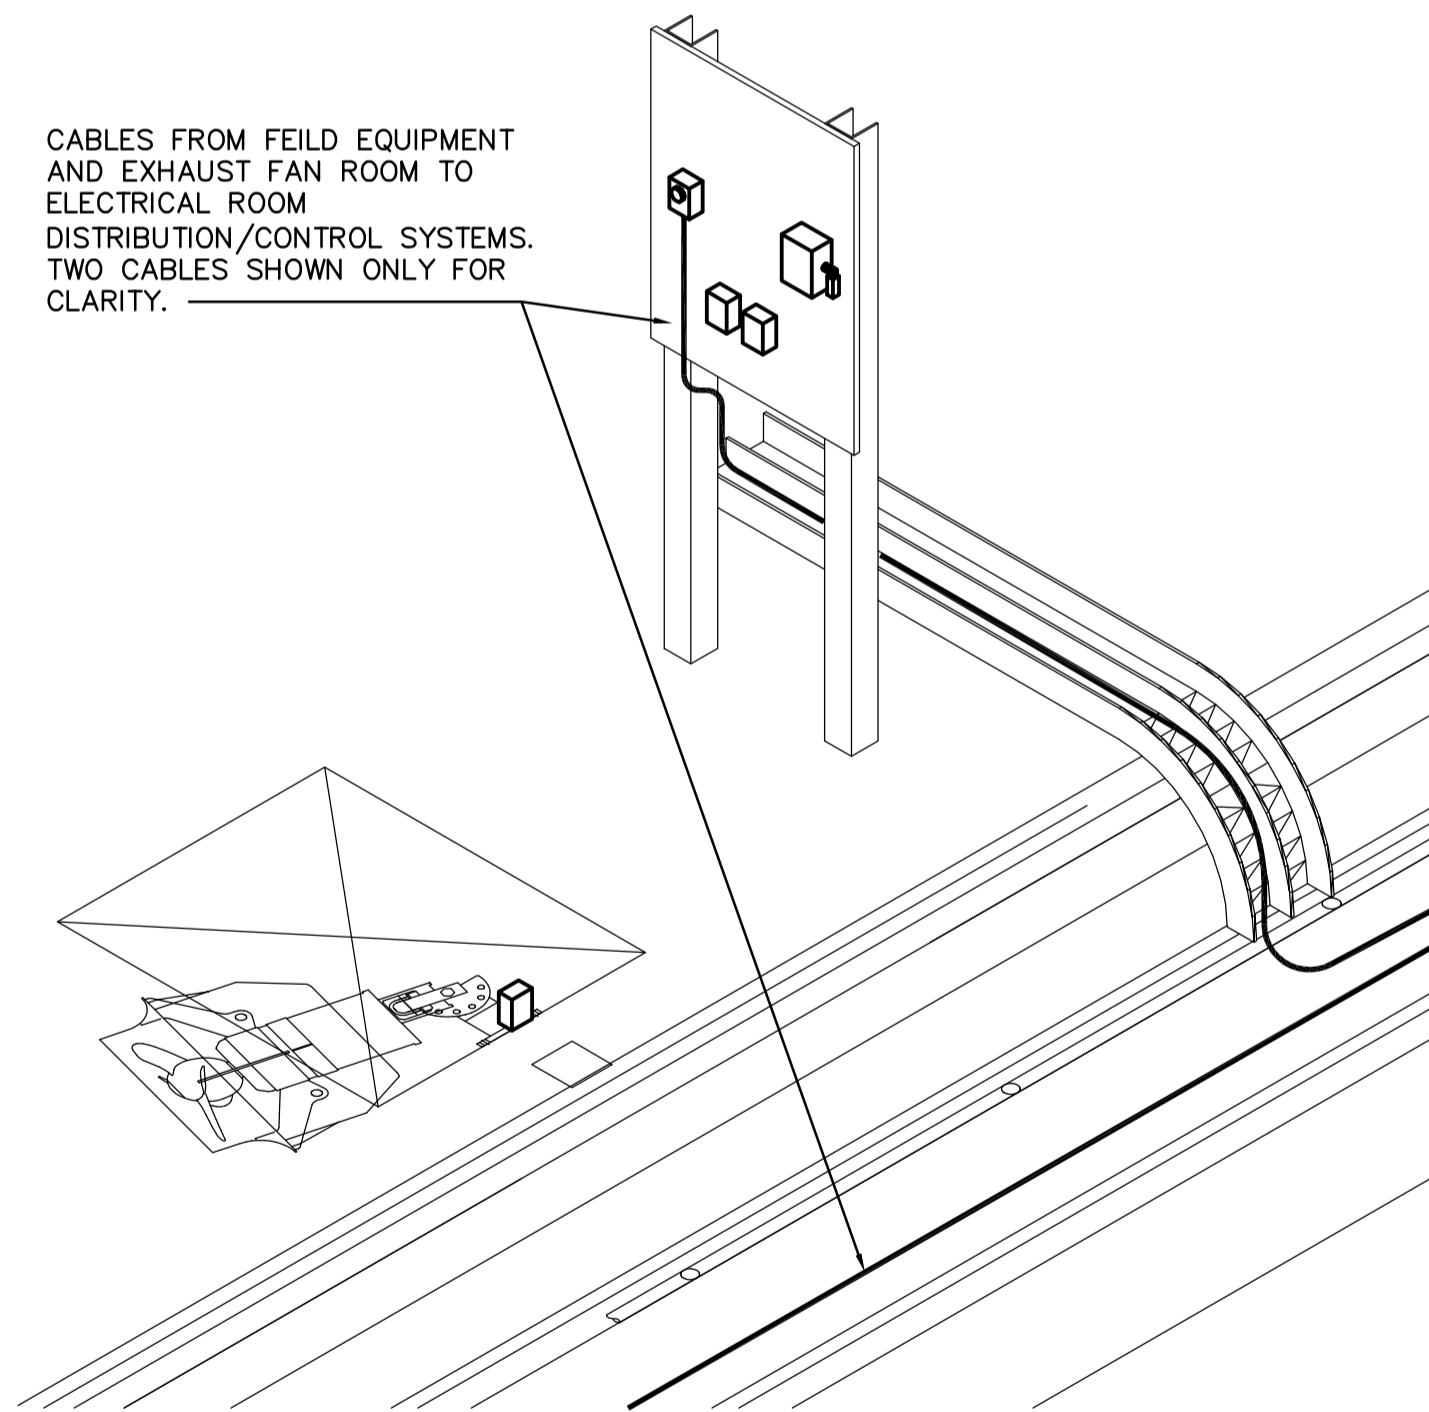

C DETAIL - ROOF HATCH EQUIPMENT STAND
E2.07 SCALE: 1:20

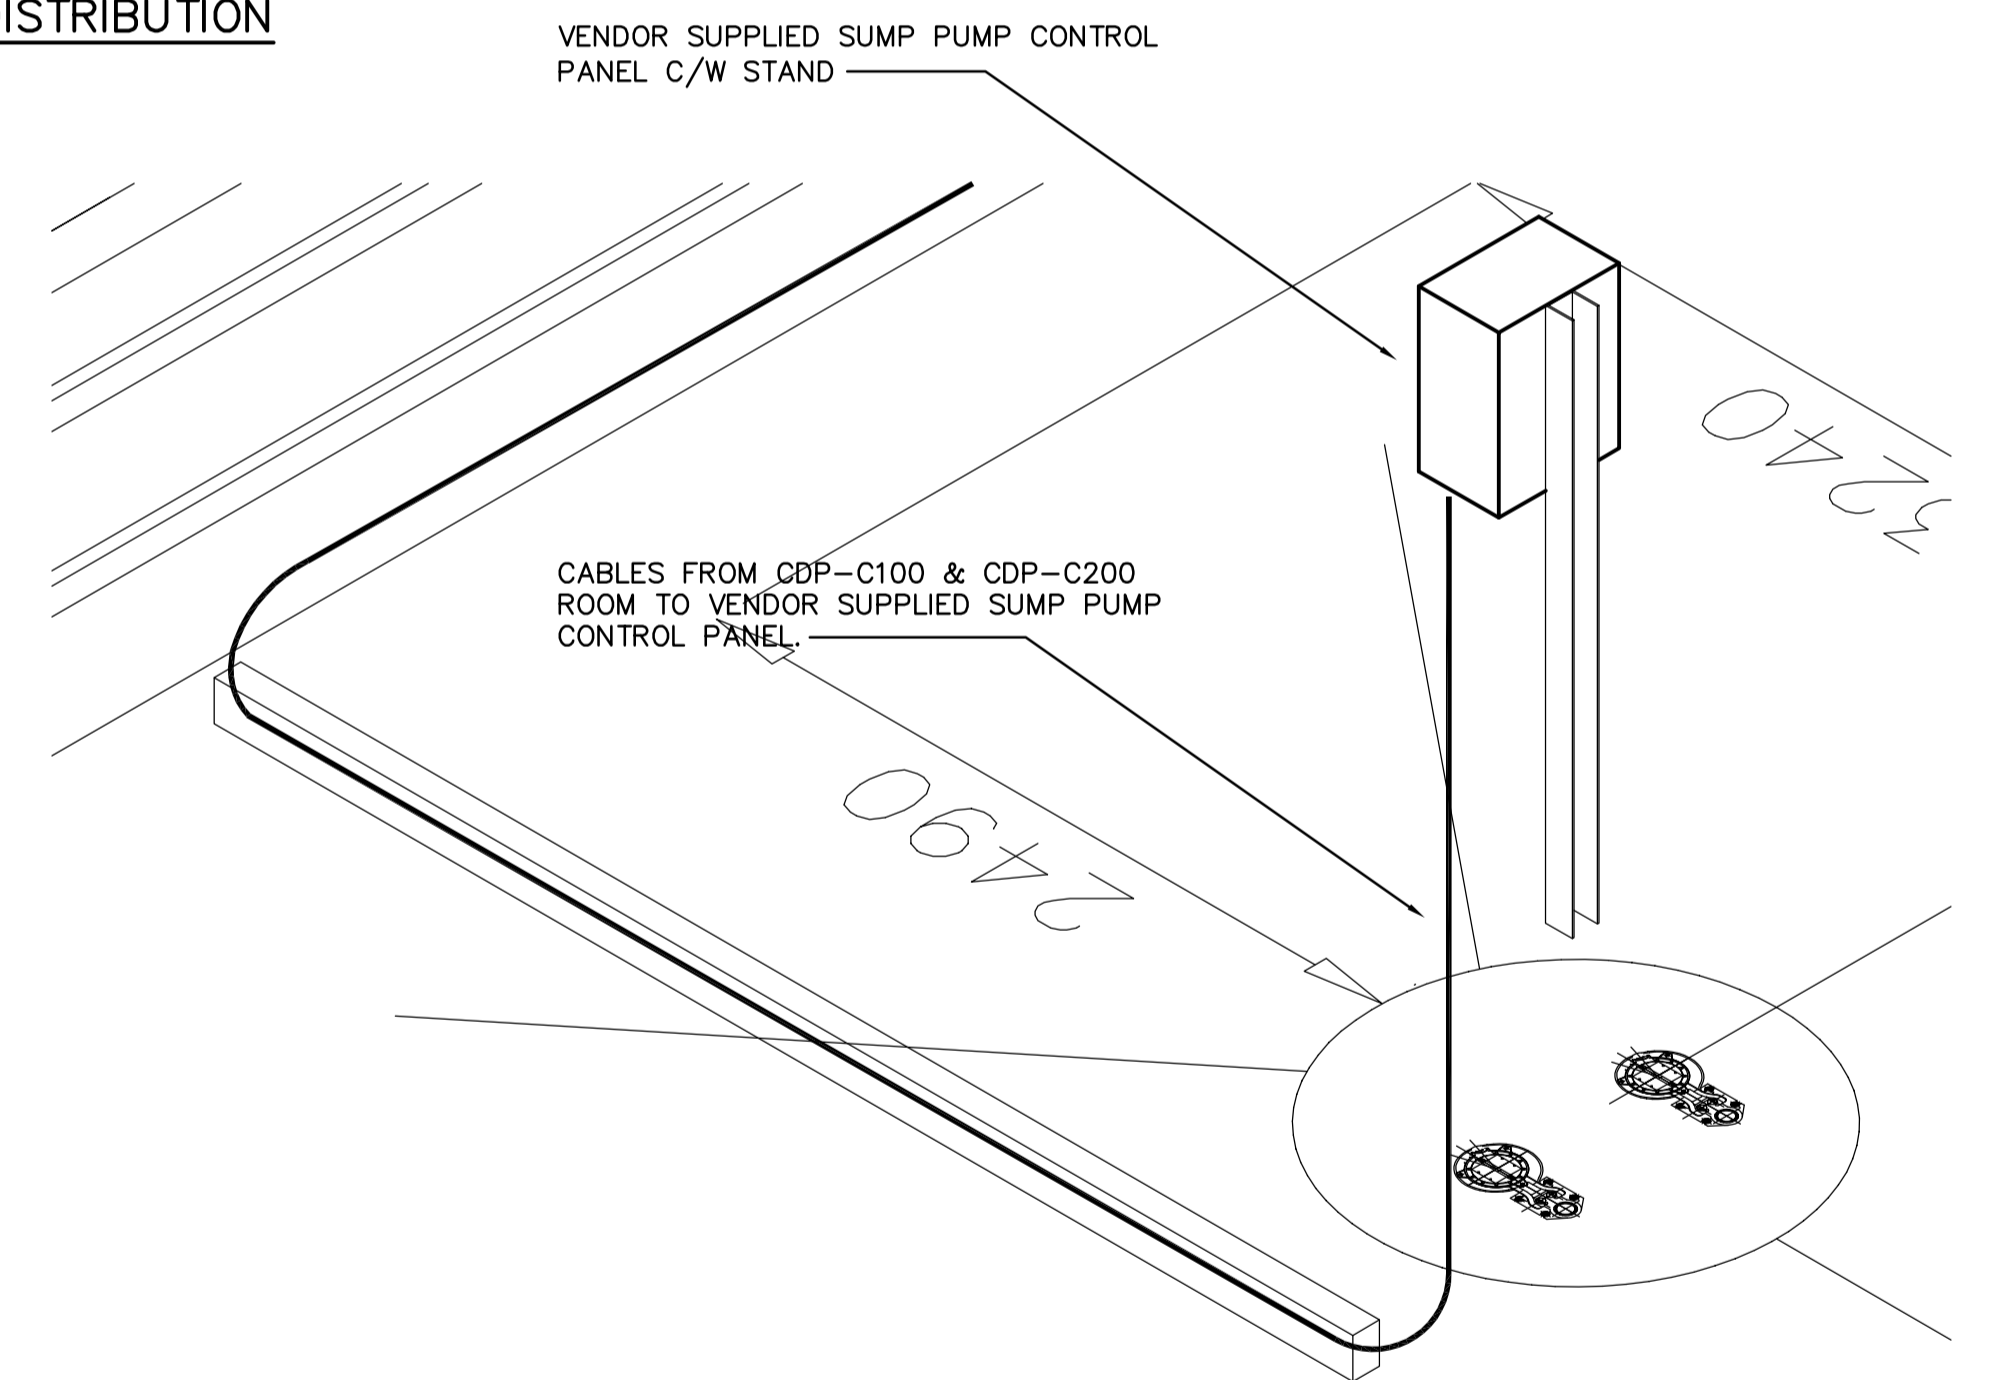

E DETAIL - SUMP PUMP CABLE TRAY ROUTING
E2.07 SCALE: 1:20

B DETAIL - CABLE TRAY ROUTING TO SBR
E2.07 SCALE: 1:20

<p>Certificate of Authorization Earth Tech Canada Inc. No. 730 Expiry: April 30, 2007</p>	B.M. ELEV.	<p>A Tyco International Ltd. Company</p>	ENGINEER'S SEAL	<p>THE CITY OF WINNIPEG WATER AND WASTE DEPARTMENT ENGINEERING DIVISION</p>		
			DESIGNED BY PS		CHECKED BY GSN	ORIGINAL SIGNED BY P. STRYK
			DRAWN BY CPG		APPROVED BY JEH	2005/05/15
			SCALE:		RELEASED FOR CONSTRUCTION BY: K. MARTENS	CONSULTANT DRAWING NO. E2.07
	00 ISSUED FOR TENDER 06/05/15 CPG	DATE 2006/04/28	DATE 2006/05/15	NEWPCC CENTRATE NUTRIENT TREATMENT NITROGEN REMOVAL FACILITY		
	NO. REVISIONS	DATE	DATE	ELECTRICAL SBR BASIN AND EQUALIZATION TANKS DETAILS		
				CITY FILE NUMBER		
				SHEET OF		
				CITY DRAWING NUMBER		