



BLOWER BUILDING ELECTRICAL ROOM

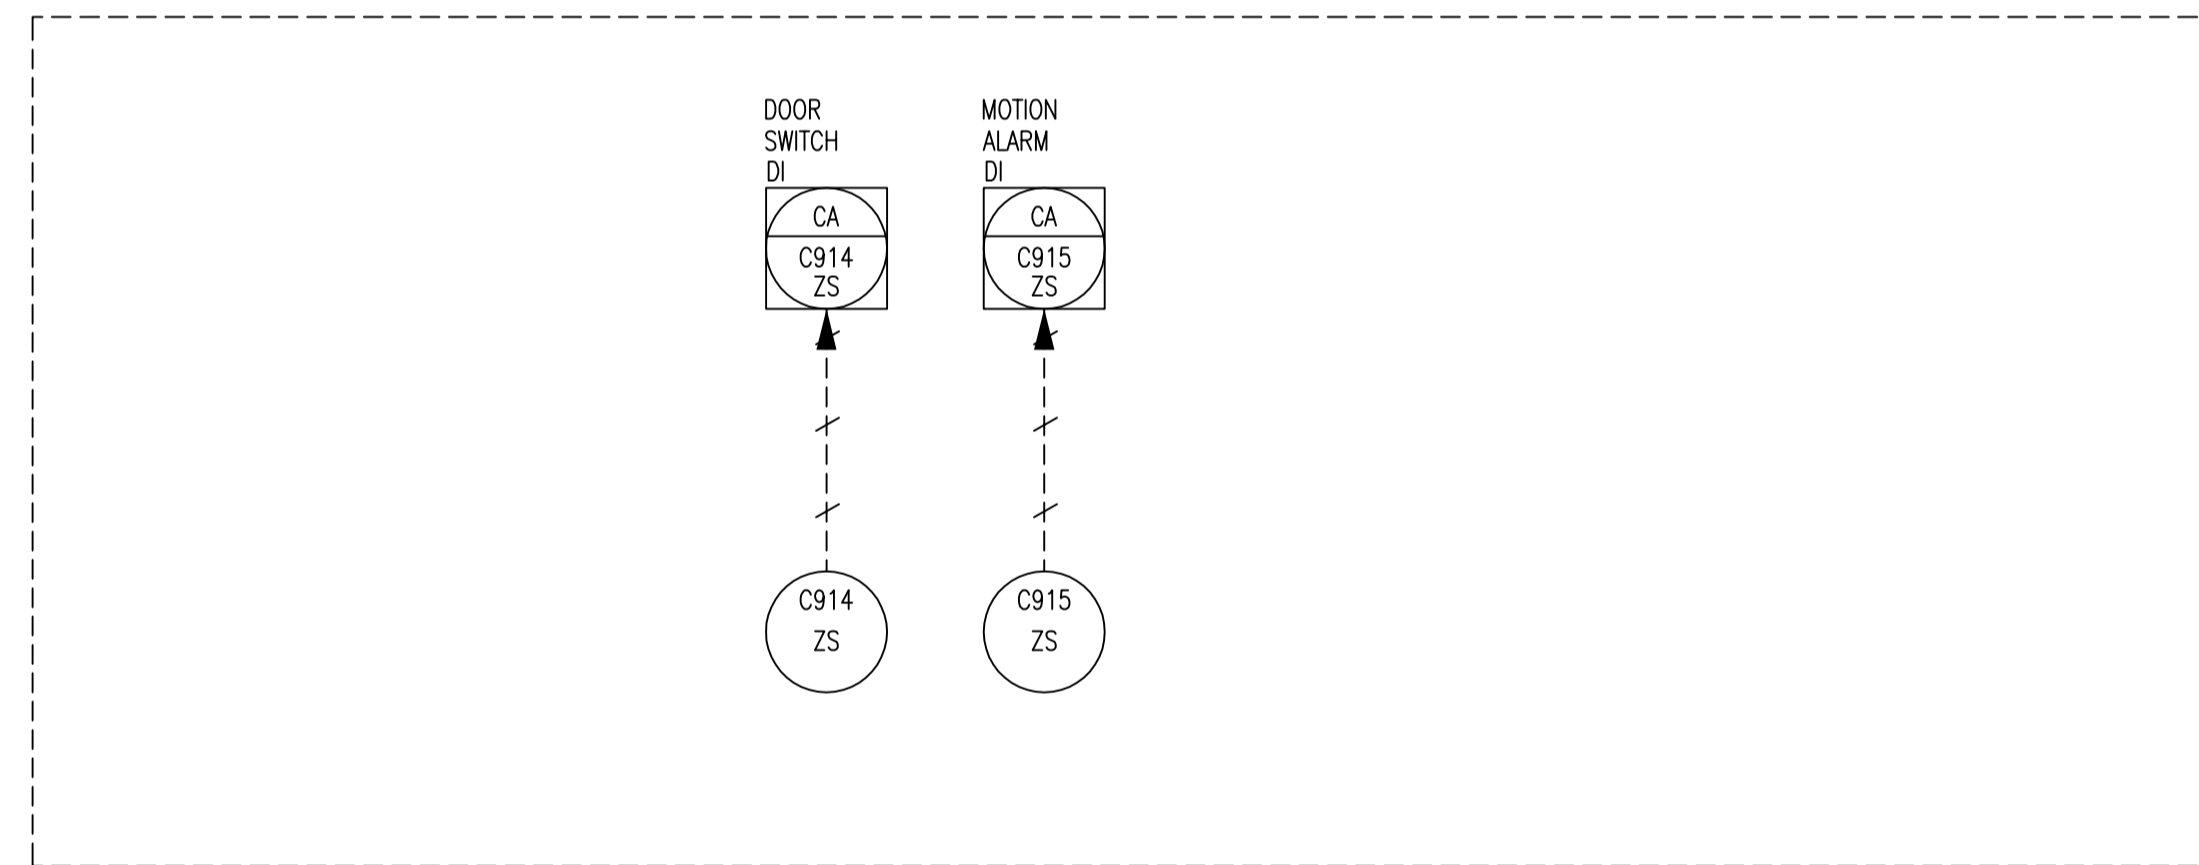

BLOWER BUILDING CONTROL ROOM



BLOWER BUILDING BLOWER ROOM

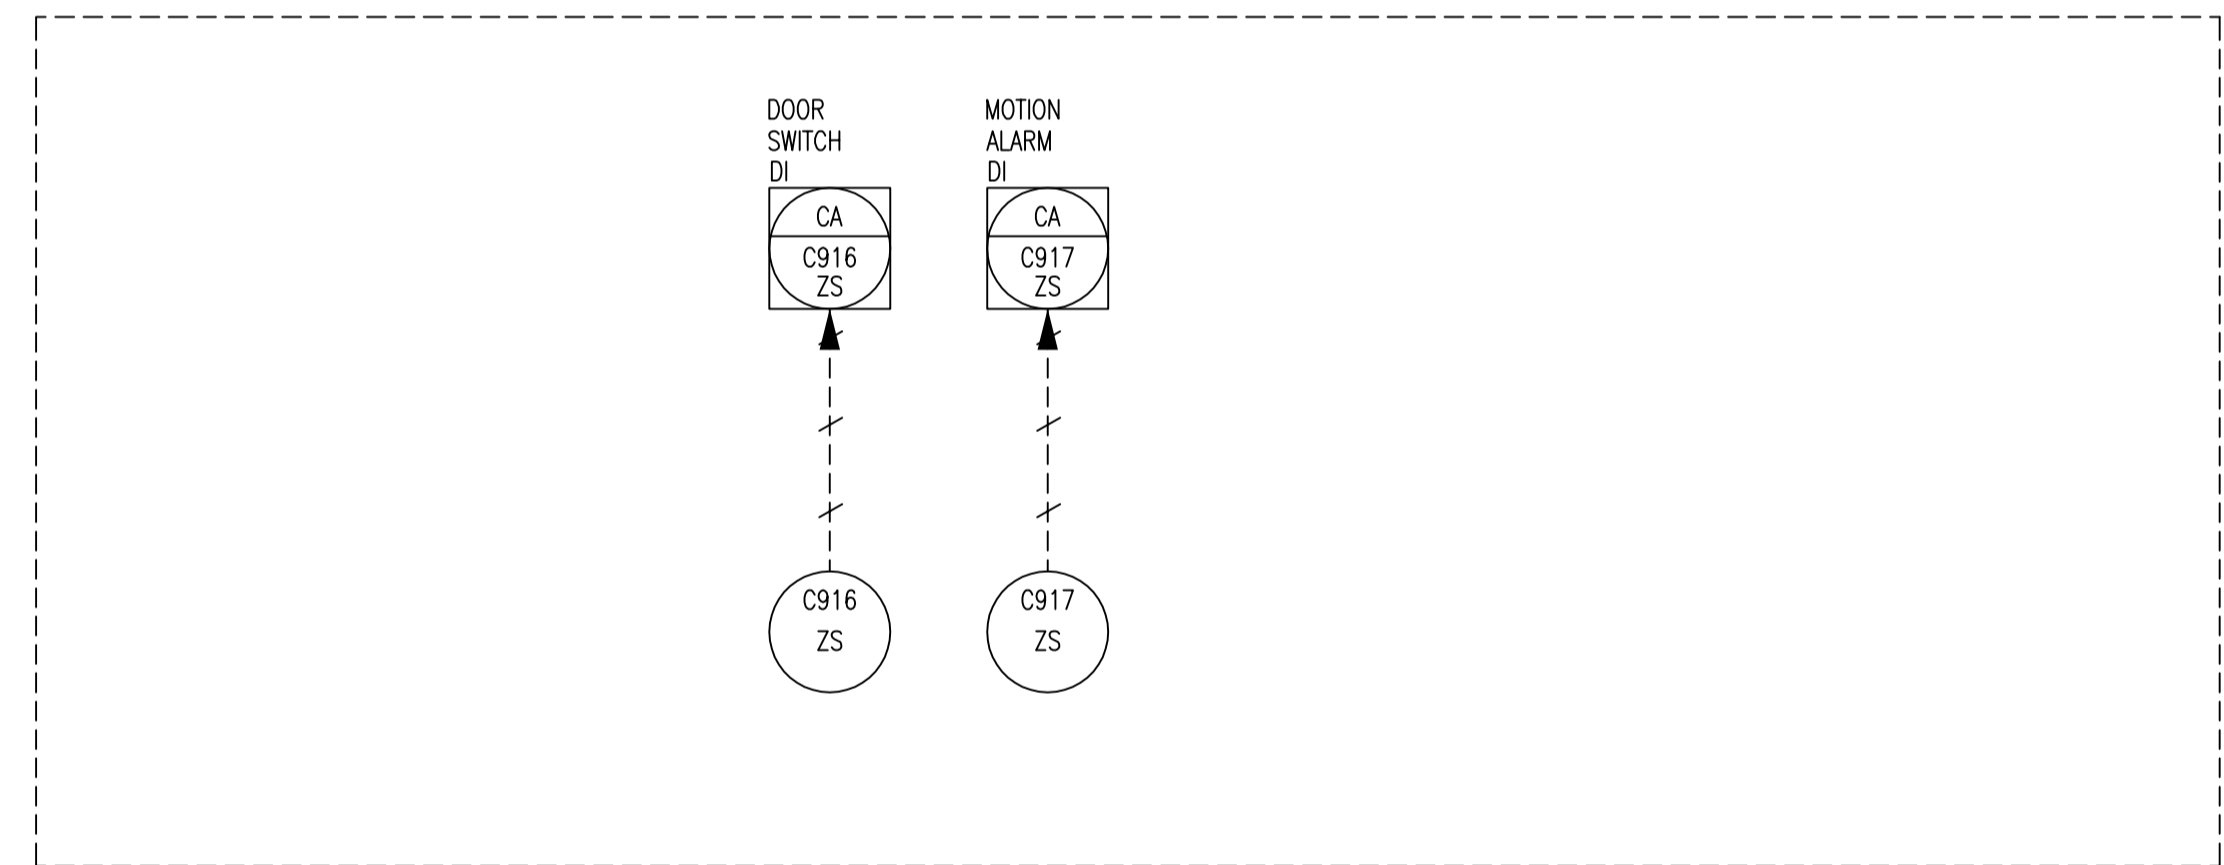

EXHAUST FAN ROOM

FOR SCHEMATIC LEGEND SEE P4.01, P4.02 AND P4.03

 Certificate of Authorization Earth Tech Canada Inc. No. 730 Expiry: April 30, 2007	B.M. ELEV.		 A Tyco International Ltd. Company	ENGINEER'S SEAL		 THE CITY OF WINNIPEG WATER AND WASTE DEPARTMENT ENGINEERING DIVISION	NEWPCC CENTRATE NUTRIENT TREATMENT NITROGEN REMOVAL FACILITY	CITY FILE NUMBER SHEET OF CITY DRAWING NUMBER		
	DESIGNED BY	CD		CHECKED BY	BL				ORIGINAL SIGNED BY	P. STRYK 2006/05/15
	DRAWN BY	SRP		APPROVED BY	JEH				CONSULTANT DRAWING NO.	
	SCALE:	AS NOTED		RELEASED FOR CONSTRUCTION BY:	K. MARTENS					
NO.	ISSUED FOR TENDER	06/05/15	CD	DATE	2006/05/01	DATE	2006/05/15	PROCESS & INSTRUMENTATION DIAGRAM		