




1 SECTION  
S2.03 SCALE 1:125

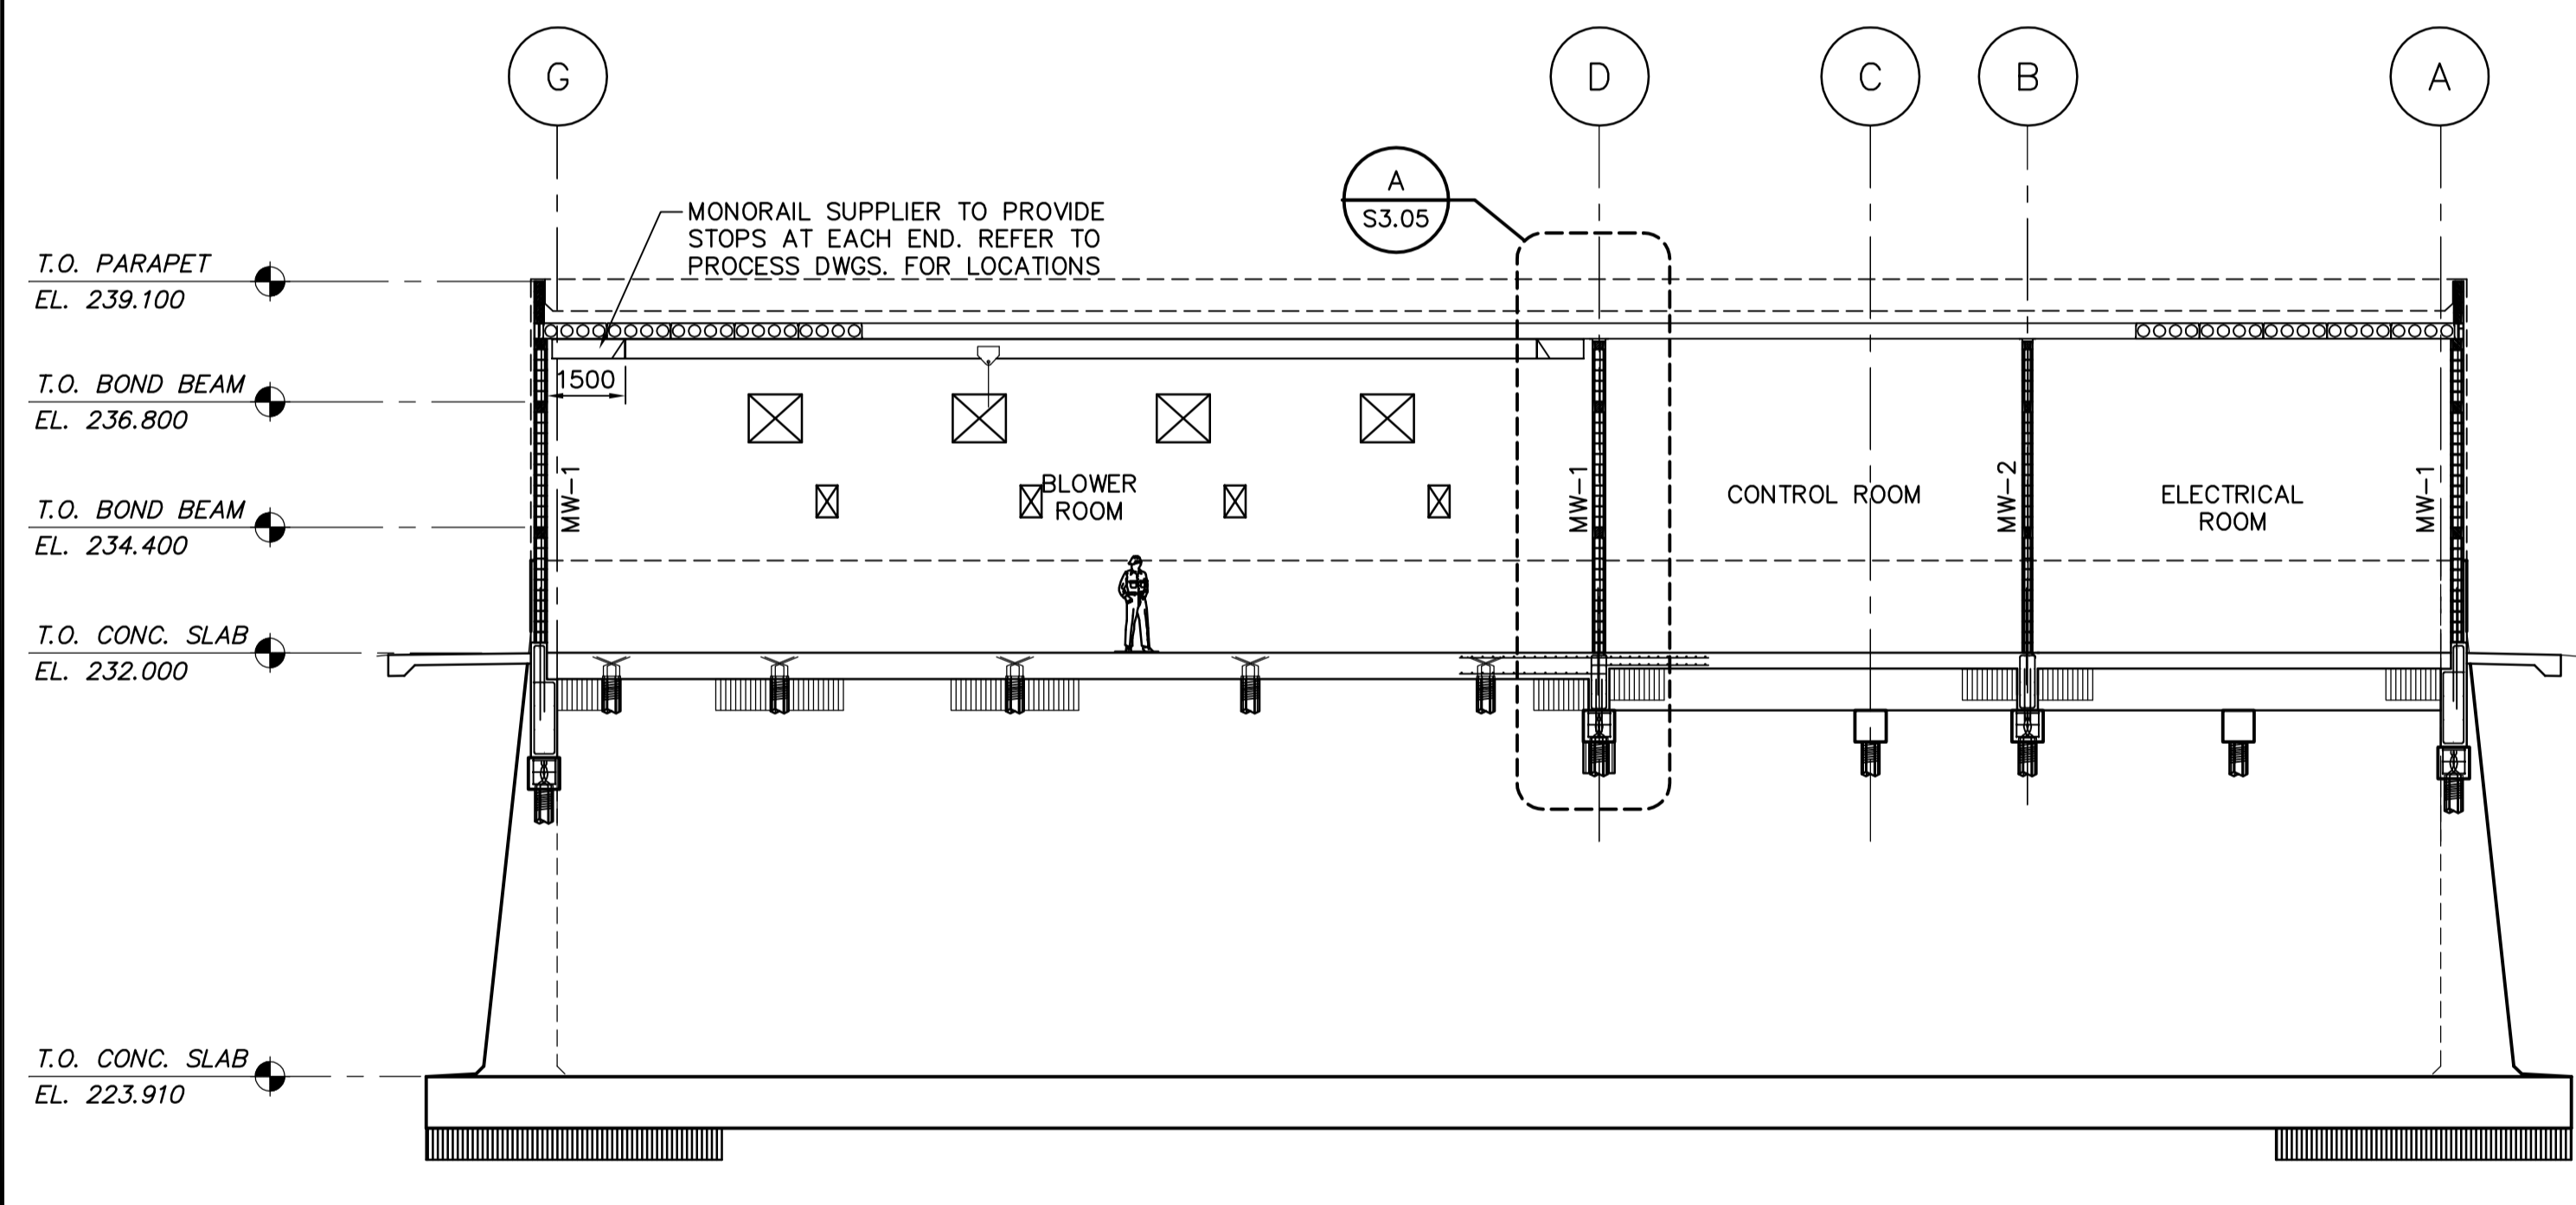

2 SECTION  
S2.03 SCALE 1:125

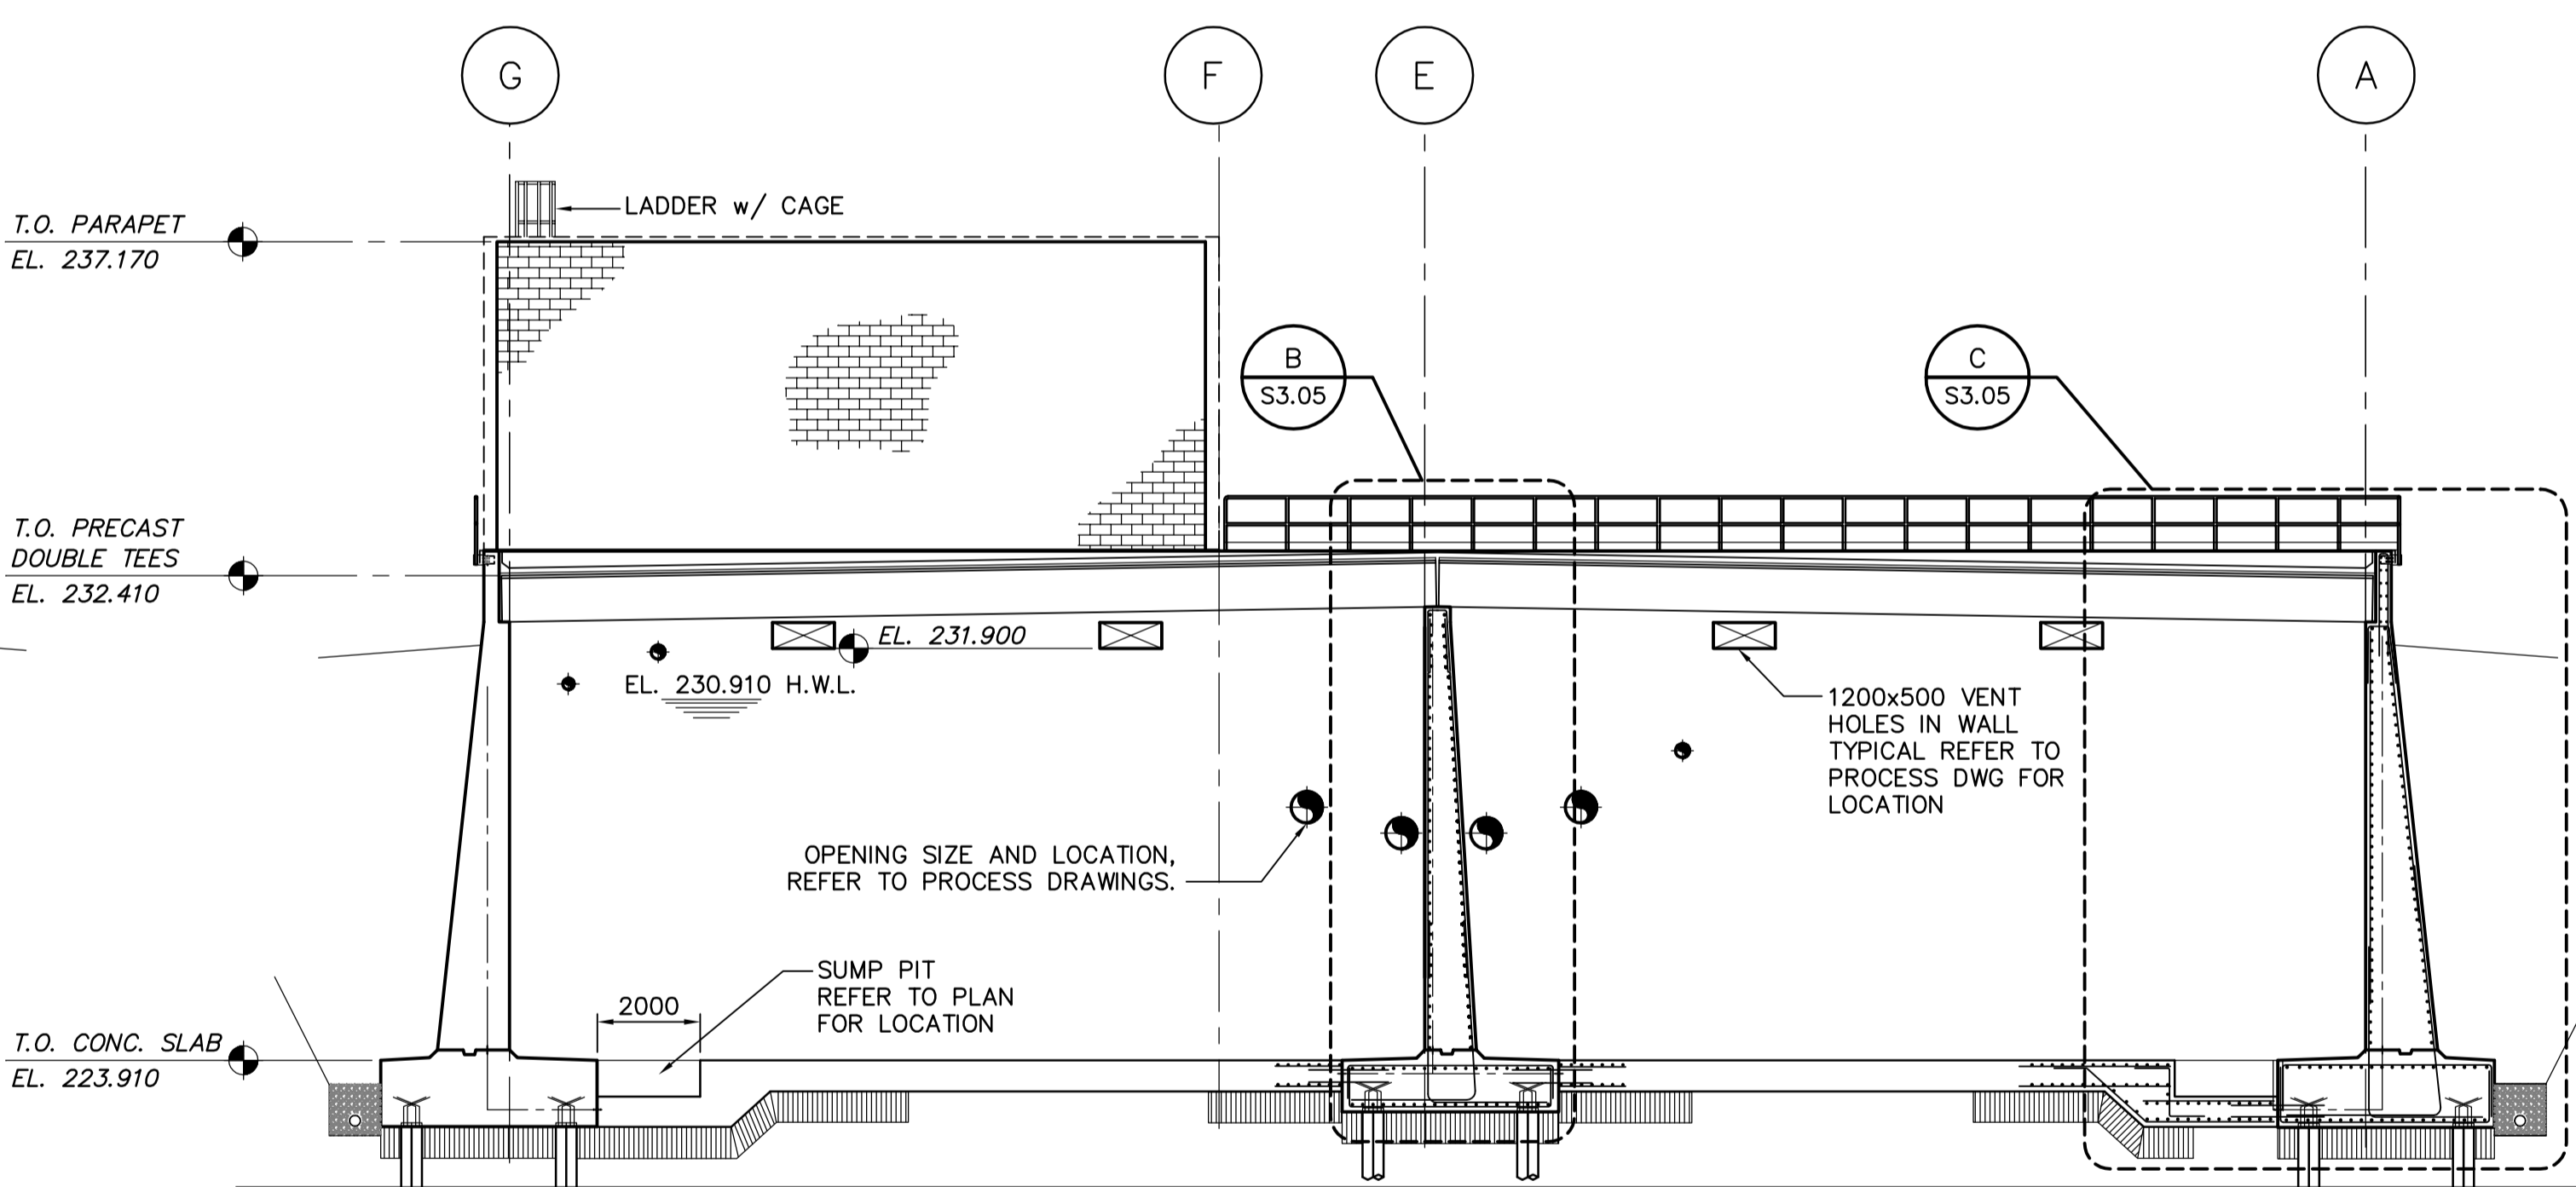

3 SECTION  
S2.03 SCALE 1:125

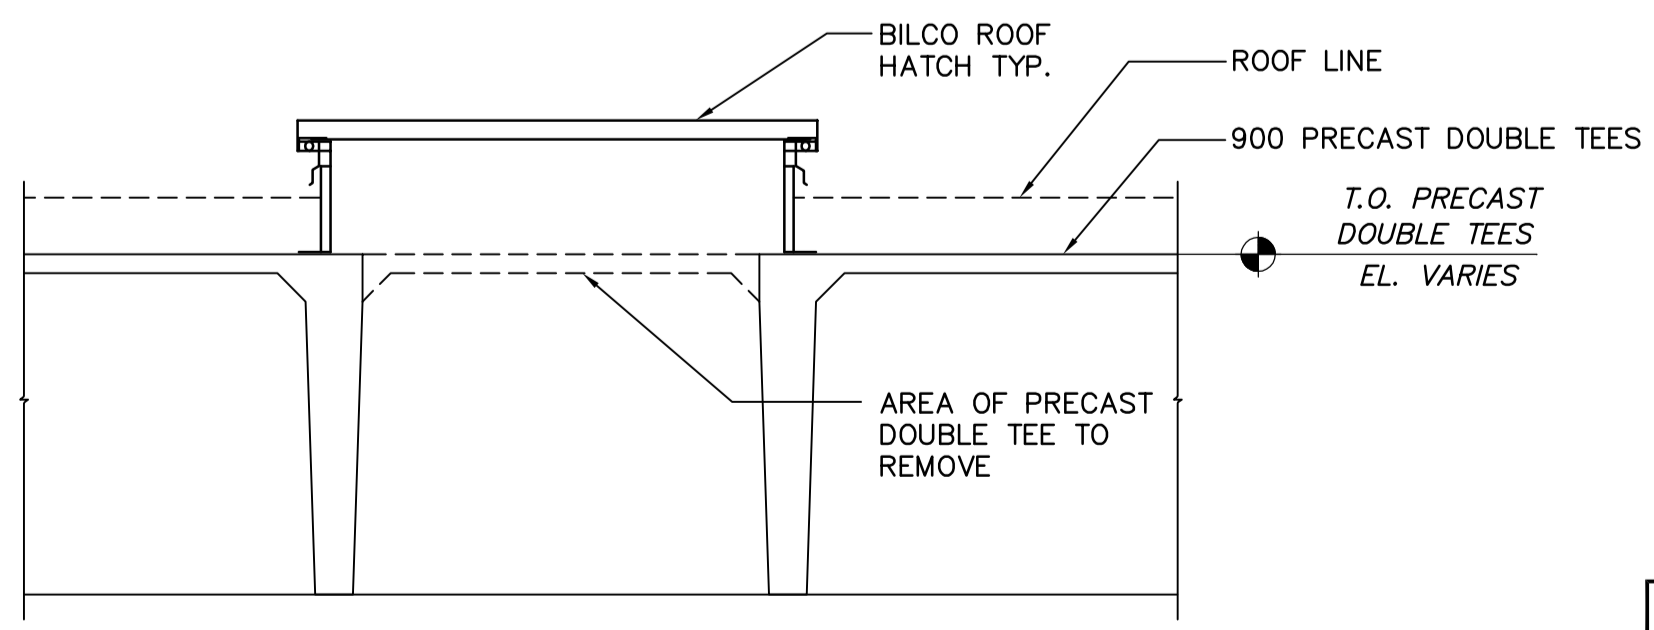

4 SECTION  
S2.03 SCALE 1:125

**APEGM**  
Certificate of Authorization  
Earth Tech Canada Inc.  
No. 730 Expiry: April 30, 2007

B.M. ELEV.			
00	ISSUED FOR TENDER	06/05/15	WDB
NO.	REVISIONS	DATE	BY

<b>EarthTech</b> A Tyco International Ltd. Company	
DESIGNED BY: LLR	CHECKED BY: GGP
DRAWN BY: WDB	APPROVED BY: JEH
SCALE: AS NOTED	RELEASED FOR CONSTRUCTION BY: K. MARTENS
DATE: 2005/11/23	DATE: 2006/05/15

ENGINEER'S SEAL
ORIGINAL SIGNED BY: L.L. RIDING
DATE: 2006/05/15
CONSULTANT DRAWING NO. S3.02

**THE CITY OF WINNIPEG**  
WATER AND WASTE DEPARTMENT  
ENGINEERING DIVISION

NEWPCC CENTRATE NUTRIENT TREATMENT  
NITROGEN REMOVAL FACILITY

STRUCTURAL  
SBR BUILDING  
BUILDING SECTIONS

CITY FILE NUMBER
SHEET OF
CITY DRAWING NUMBER