

NOTE: CHAINAGES SHOWN ARE ALONG S R L OF CORYDON AVE

WATER SERVICE INFORMATION

ADDRESS	SIZE(mm)	SIZE(mm) & TYPE (STREET)	SHORT & LONG MEASUREMENT (PROP)	CORP. LOCATION
1083 CORYDON AVE	20	20	3.81 EWL HSE	OPP S/C
1084 CORYDON AVE	20	20	1.40 EWL HSE	---
1085 CORYDON AVE	20	20	71.12 EEL WILTON	OPP S/C
1087 CORYDON AVE	13	13	OPP EHL	3.96 E OF S/C
1088 CORYDON AVE	25	25	75.80 EEL WILTON	---
1088 CORYDON AVE	25	25	9.15 WEL HSE	OPP S/C
1088 CORYDON AVE	13	13	56.86 EEL WILTON	---
1089 CORYDON AVE	20	20	3.26 WEL HSE	0.61 W OF S/C
1089 CORYDON AVE	20	20	59.01 EEL WILTON	---
1091 CORYDON AVE	20	20	0.10 WEL HSE	OPP S/C
1091 CORYDON AVE	20	20	51.38 EEL WILTON	---
1095 CORYDON AVE	20	20	1.83 EWL HSE	OPP S/C
1095 CORYDON AVE	20	20	33.51 EEL WILTON	---
1099 CORYDON AVE	13	13	3.52 WEL HSE	0.30 E OF S/C
1100 CORYDON AVE	20	20	26.53 EEL WILTON	---
1100 CORYDON AVE	20	20	12.50 EEL WILTON	0.46 W OF S/C
1101 CORYDON AVE	20	20	2.44 WEL HSE	OPP S/C
1102 CORYDON AVE	20	20	1.75 EWL HSE	---
1102 CORYDON AVE	20	20	3.71 EWL HSE	0.15 W OF S/C
1102 CORYDON AVE	20	20	14.28 EEL WILTON	SHARES SERV. W/ 1104
1103 CORYDON AVE	20	20	1.56 EWL BLDG	0.61 W OF S/C
1103 CORYDON AVE	20	20	1.91 EEL WILTON	---
1104 CORYDON AVE	20	20	3.71 EWL HSE	0.15 W OF S/C
1104 CORYDON AVE	20	20	14.28 EEL WILTON	---
1108 CORYDON AVE	20	20	2.43 WEL BLDG	REV. TAPPED
1113 CORYDON AVE	20	20	6.10 EEL WILTON	0.61 E S/C
1113 CORYDON AVE	20	20	1.46 EWL HSE	---
1114 CORYDON AVE	20	20	10.52 WEL WILTON	OPP S/C
1114 CORYDON AVE	20	20	1.83 EL BLDG	S/C IN SIDEWALK
1114 CORYDON AVE	20	20	14.63 R HYD WILTON	OPP S/C

* SERVICES TO BE RENEWED TO R ALL OTHERS TO BE RECONNECTED

CONSTRUCTION NOTES



- EXPOSE EXISTING WATERMAIN & CONFIRM INVERTS PRIOR TO CONSTRUCTION.
- CONFIRM LOCATION OF ALL SERVICES IN THE FIELD.
- INSTALL WATERMAIN BY TRENCHLESS METHODS.
- TRENCHES AND EXCAVATIONS WITHIN 1 METRE OF A PAVED AREA INCLUDING SIDEWALKS SHALL BE CLASS 3 BACKFILL.
- ALL MATERIALS SHALL CONFORM TO THE CITY OF WINNIPEG STANDARD CONSTRUCTION SPECIFICATIONS.
- MINIMUM COVER TO TOP OF WATERMAIN SHALL BE 2.4 m.
- REPLACE ALL EXISTING LEAD SERVICES FROM PROPOSED WATERMAIN TO R.
- NOTIFY ALL AFFECTED RESIDENTS AND BUSINESSES 24 HOURS IN ADVANCE OF ANY WATER SHUTDOWNS OR DISRUPTION OF SERVICE.

METRIC

WHOLE NUMBERS INDICATE MILLIMETRES
DECIMALIZED NUMBERS INDICATE METRES
NOTE: ALL VALVES TO BE INSTALLED COUNTERCLOCKWISE TO CLOSE

WARNING

IF POWER EQUIPMENT OR EXPLOSIVES ARE TO BE USED FOR EXCAVATION ON THIS PROJECT THE CONTRACTOR MUST:
1) NOTIFY THE GAS COMPANY OF THE PROPOSED LOCATION OF EXCAVATION.
2) TAKE PRECAUTION TO AVOID DAMAGE TO GAS COMPANY INSTALLATIONS.
SEE PROVINCIAL REGULATION 210/72 FOR DETAILS

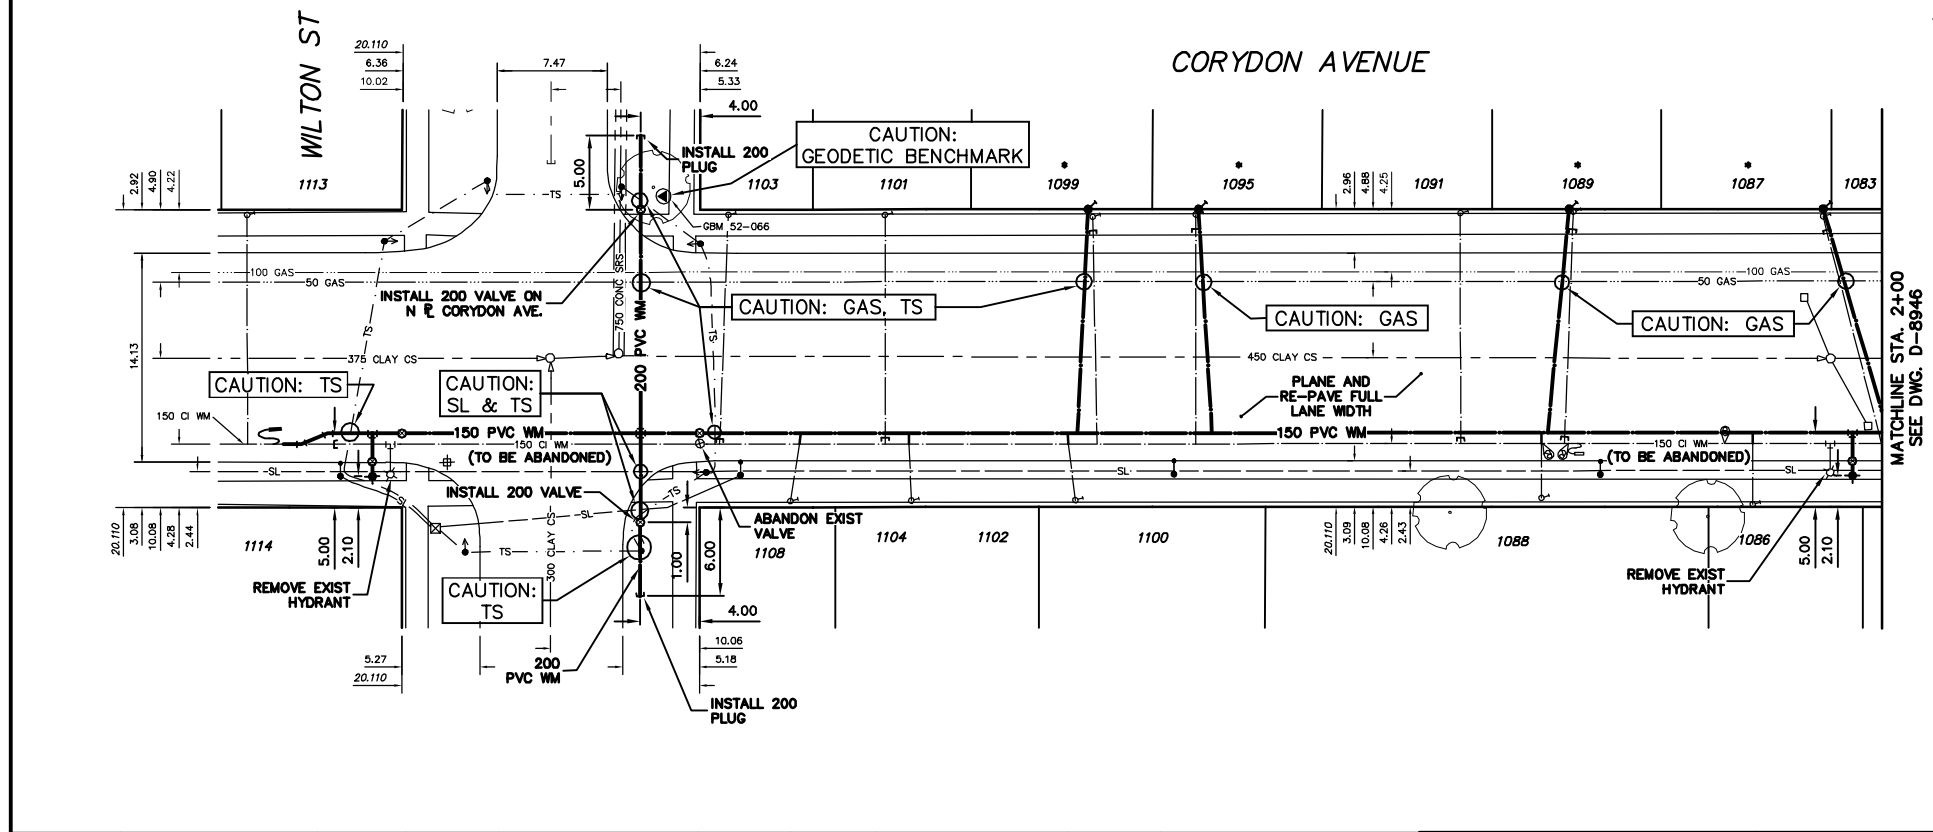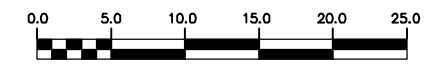

200 WM	WATERMAIN	200 WM	SL, HYDRO	150 WM	WATERMAIN	150 WM
⊕	HYDRANT	⊕	MTS	⊕	HYDRANT	⊕
⊙	VALVE	⊙	TRAFFIC SIGNALS	⊙	VALVE	⊙
525 LDS	LAND DRAINAGE SEWER	525 LDS	50 GAS	50 GAS	300 LDS	LAND DRAINAGE SEWER
375 WWS	WASTEWATER SEWER	375 WWS	SURVEY BAR	250 WWS	WASTEWATER SEWER	250 WWS
○	MANHOLE	○	FENCE	⊖	PROFILE	⊖
□	CATCH BASIN	□	POLE - HYDRO, MTS	⊖	GROUND ABOVE PIPE	⊖
▽	CURB INLET	▽	CURB STOP	⊖	? DITCH (NORTH & WEST)	⊖
◁	REDUCER	◁	GUY ANCHOR	⊖	? DITCH (SOUTH & EAST)	⊖
⊗	COUPLER	⊗	LIGHT STANDARD	⊖	GUTTER (NORTH & WEST)	⊖
⊖	ANODE	⊖	TREE	⊖	GUTTER (SOUTH & EAST)	⊖
EXISTING	LEGEND-PLAN	PROPOSED	EXISTING	LEGEND-PLAN	PROPOSED	EXISTING
---	LEGEND-PROFILE	---	---	LEGEND-PROFILE	---	---

LOCATION APPROVED	B.M. ELEV.	FIELD BOOK #:
UNDERGROUND STRUCTURES	POSTED TO LBS	
SUPV. U/G STRUCTURES COMMITTEE	DATE	
NOTE:		
LOCATION OF UNDERGROUND STRUCTURES AS SHOWN ARE BASED ON THE BEST INFORMATION AVAILABLE BUT NO GUARANTEE IS GIVEN THAT ALL EXISTING UTILITIES ARE SHOWN OR THAT THE GIVEN LOCATIONS ARE EXACT. CONFIRMATION OF EXISTENCE AND EXACT LOCATION OF ALL SERVICES MUST BE OBTAINED FROM THE INDIVIDUAL UTILITIES BEFORE PROCEEDING WITH CONSTRUCTION.		
NO. REVISIONS	DATE	BY

CITY OF WINNIPEG
WATER AND WASTE
ENGINEERING DIVISION

DESIGNED BY: SC
CHECKED BY: TW

DRAWN BY: CJH
APPROVED BY: KZ

HOR. SCALE: 1:250
VERTICAL: 1:50

RELEASED FOR CONSTRUCTION

DATE: 2006 08 04

ENGINEER'S SEAL

ORIGINAL SIGNED BY S.R.J. COURNOYER 06/08/04

BID OPPORTUNITY: 303-2006
FILENAME: D-8945.dwg
PLOT DATE: 2006 08 04

THE CITY OF WINNIPEG
WATER AND WASTE DEPARTMENT

2006 WATERMAIN RENEWALS

CORYDON AVENUE
WILTON STREET TO
88 E OF WILTON STREET

SHEET 1 OF 10
CITY DRAWING NUMBER
D-8945