



LEGEND

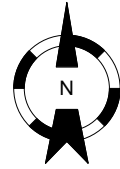

- PPAA4**
 INFRA RED HEATER
 POWERED BY ELECTRICAL PANEL PPAA, BREAKER 4
 CONTROLLED BY THERMOSTAT T17
- THERMOSTAT
- ELECTRICAL PANEL PPAA
 PPAA
- UNIT NUMBER

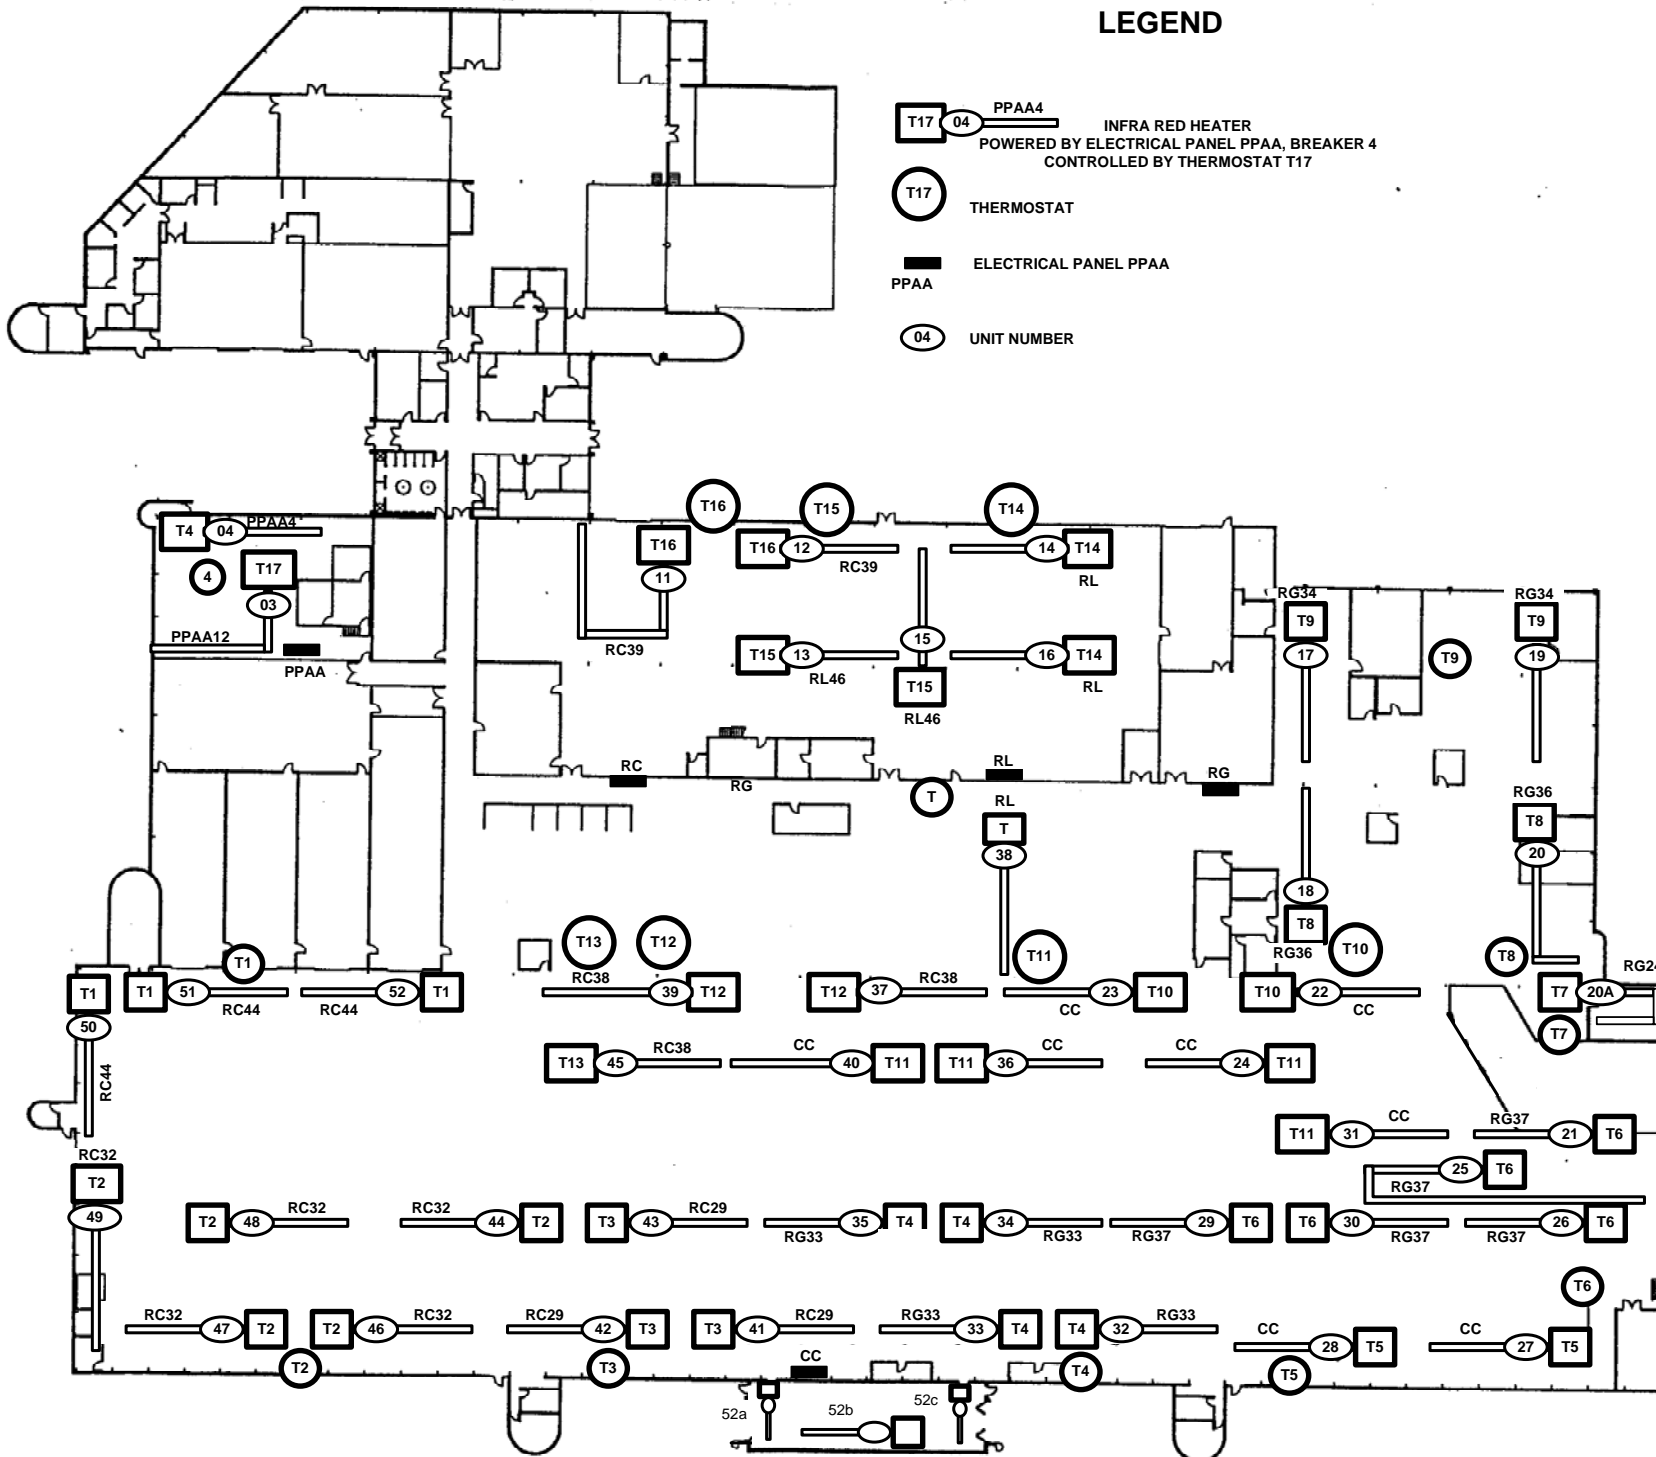

WINNIPEG TRANSIT DEPARTMENT 421 Osborne Street Winnipeg MB R3L 2A2 Tel: 986-3821 / 479-5430 avecherya@winnipeg.ca		
PROJECT INSPECTION AND REPAIR OF HVAC EQUIPMENT AT WINNIPEG TRANSIT DEPARTMENT		
SHEET TITLE LOCATION OF INFRA RED HEATERS AT FORT ROUGE GARAGE ON TRACK G		
DRAWN BY	CHECKED BY	APPR. BY
AV	AV	
eFILE 309-2006 DRAWING A-2-RO	PROJECT No 309-2006	
DATE 2006.06.06	SCALE NTS	
SHEET No		A-2