


LEGEND

- T2 85 A/CCT5
 INFRA RED HEATER
 POWERED BY ELECTRICAL
 PANEL A/CCT. BREAKER 5
 CONTROLLED BY
 THERMOSTAT T2

- 2
 THERMOSTAT

- ELECTRICAL PANEL
 A/CCT A/CCT

- 85
 UNIT NUMBER

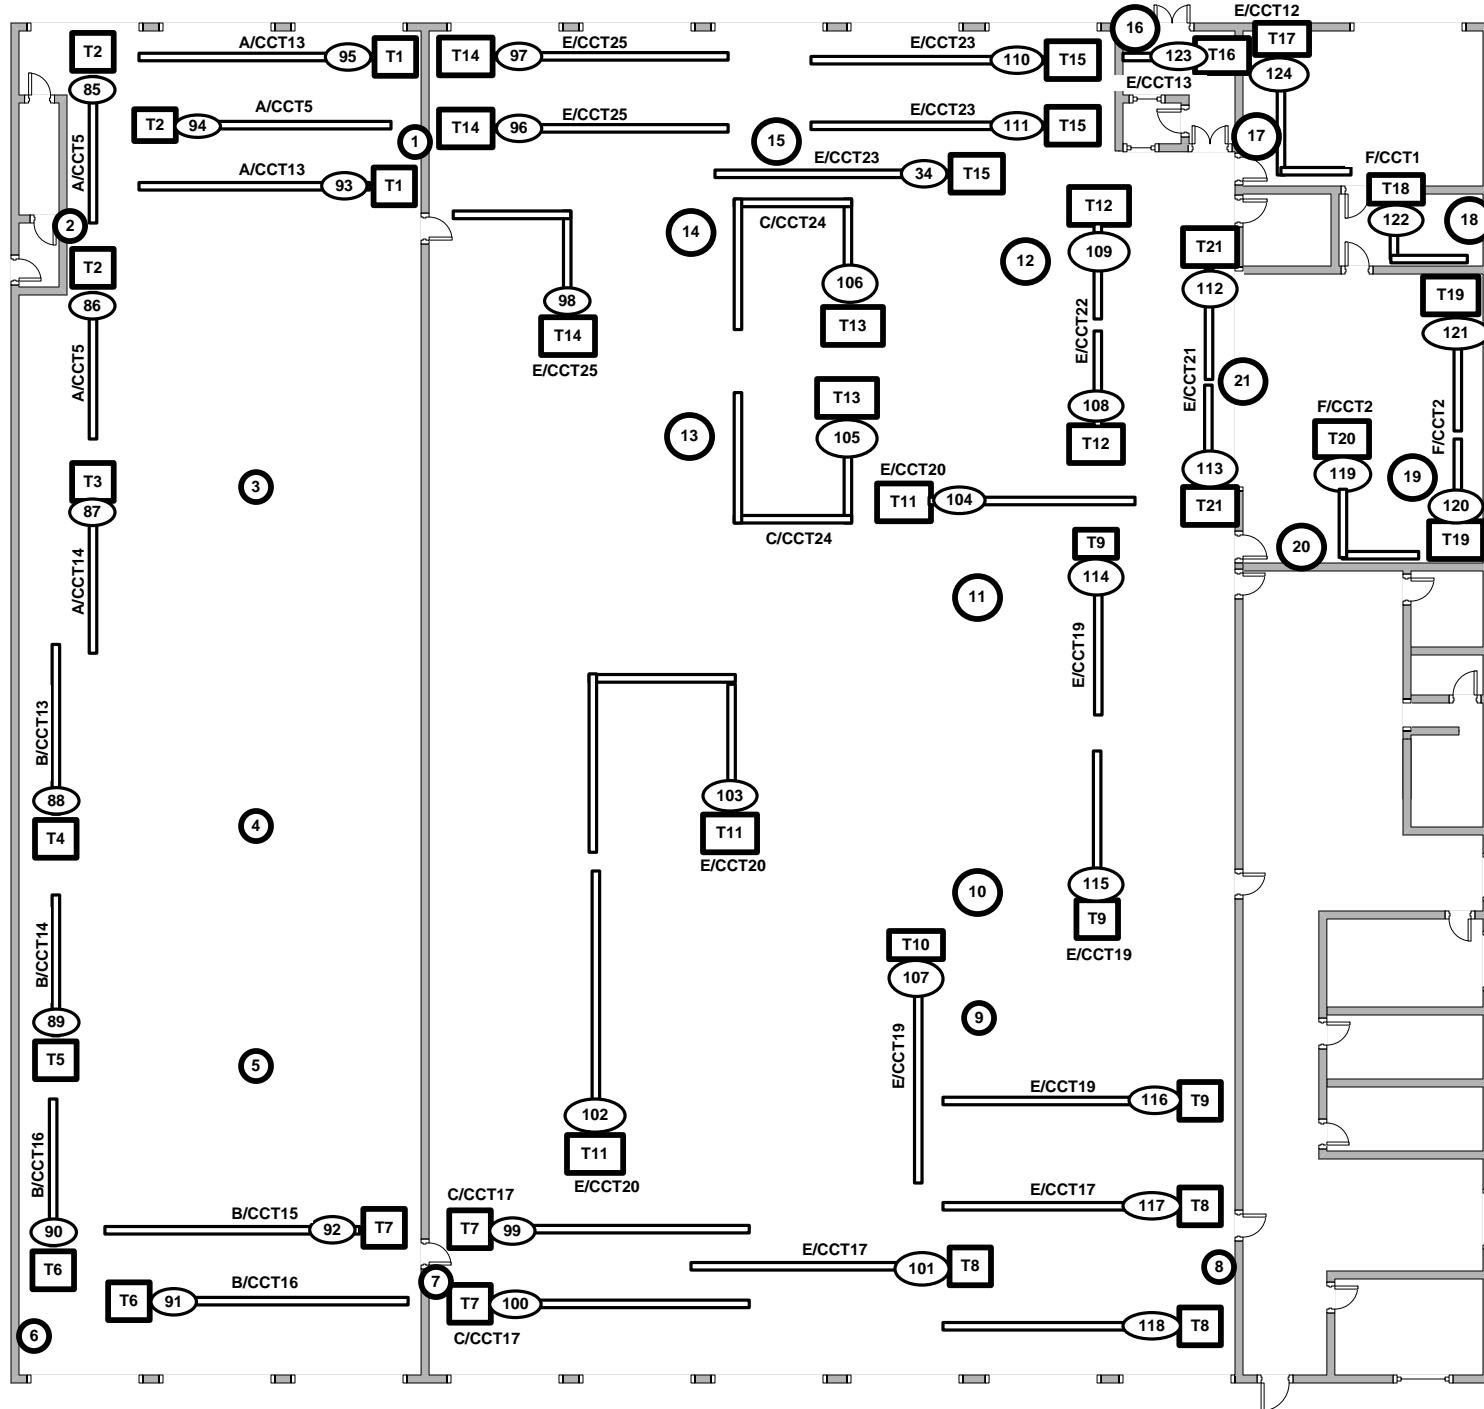

WINNIPEG TRANSIT DEPARTMENT 421 Osborne Street Winnipeg MB R3L 2A2 Tel: 986-3821 / 479-5430 avecherya@winnipeg.ca		
PROJECT INSPECTION AND REPAIR OF WINNIPEG TRANSIT DEPARTMENT		
SHEET TITLE LOCATION OF INFRA RED HEATERS AT NORTH CAR GARAGE STORAGE TRACKS		
DRAWN BY	CHECKED BY	APPR. BY
AV	AV	
eFILE 309-2006 DRAWING A-7-RO	PROJECT No 309-2006	
DATE 2006. 06.06	SCALE NTS	
SHEET No		A-7