



1 PLAN  
SCALE: 1:25

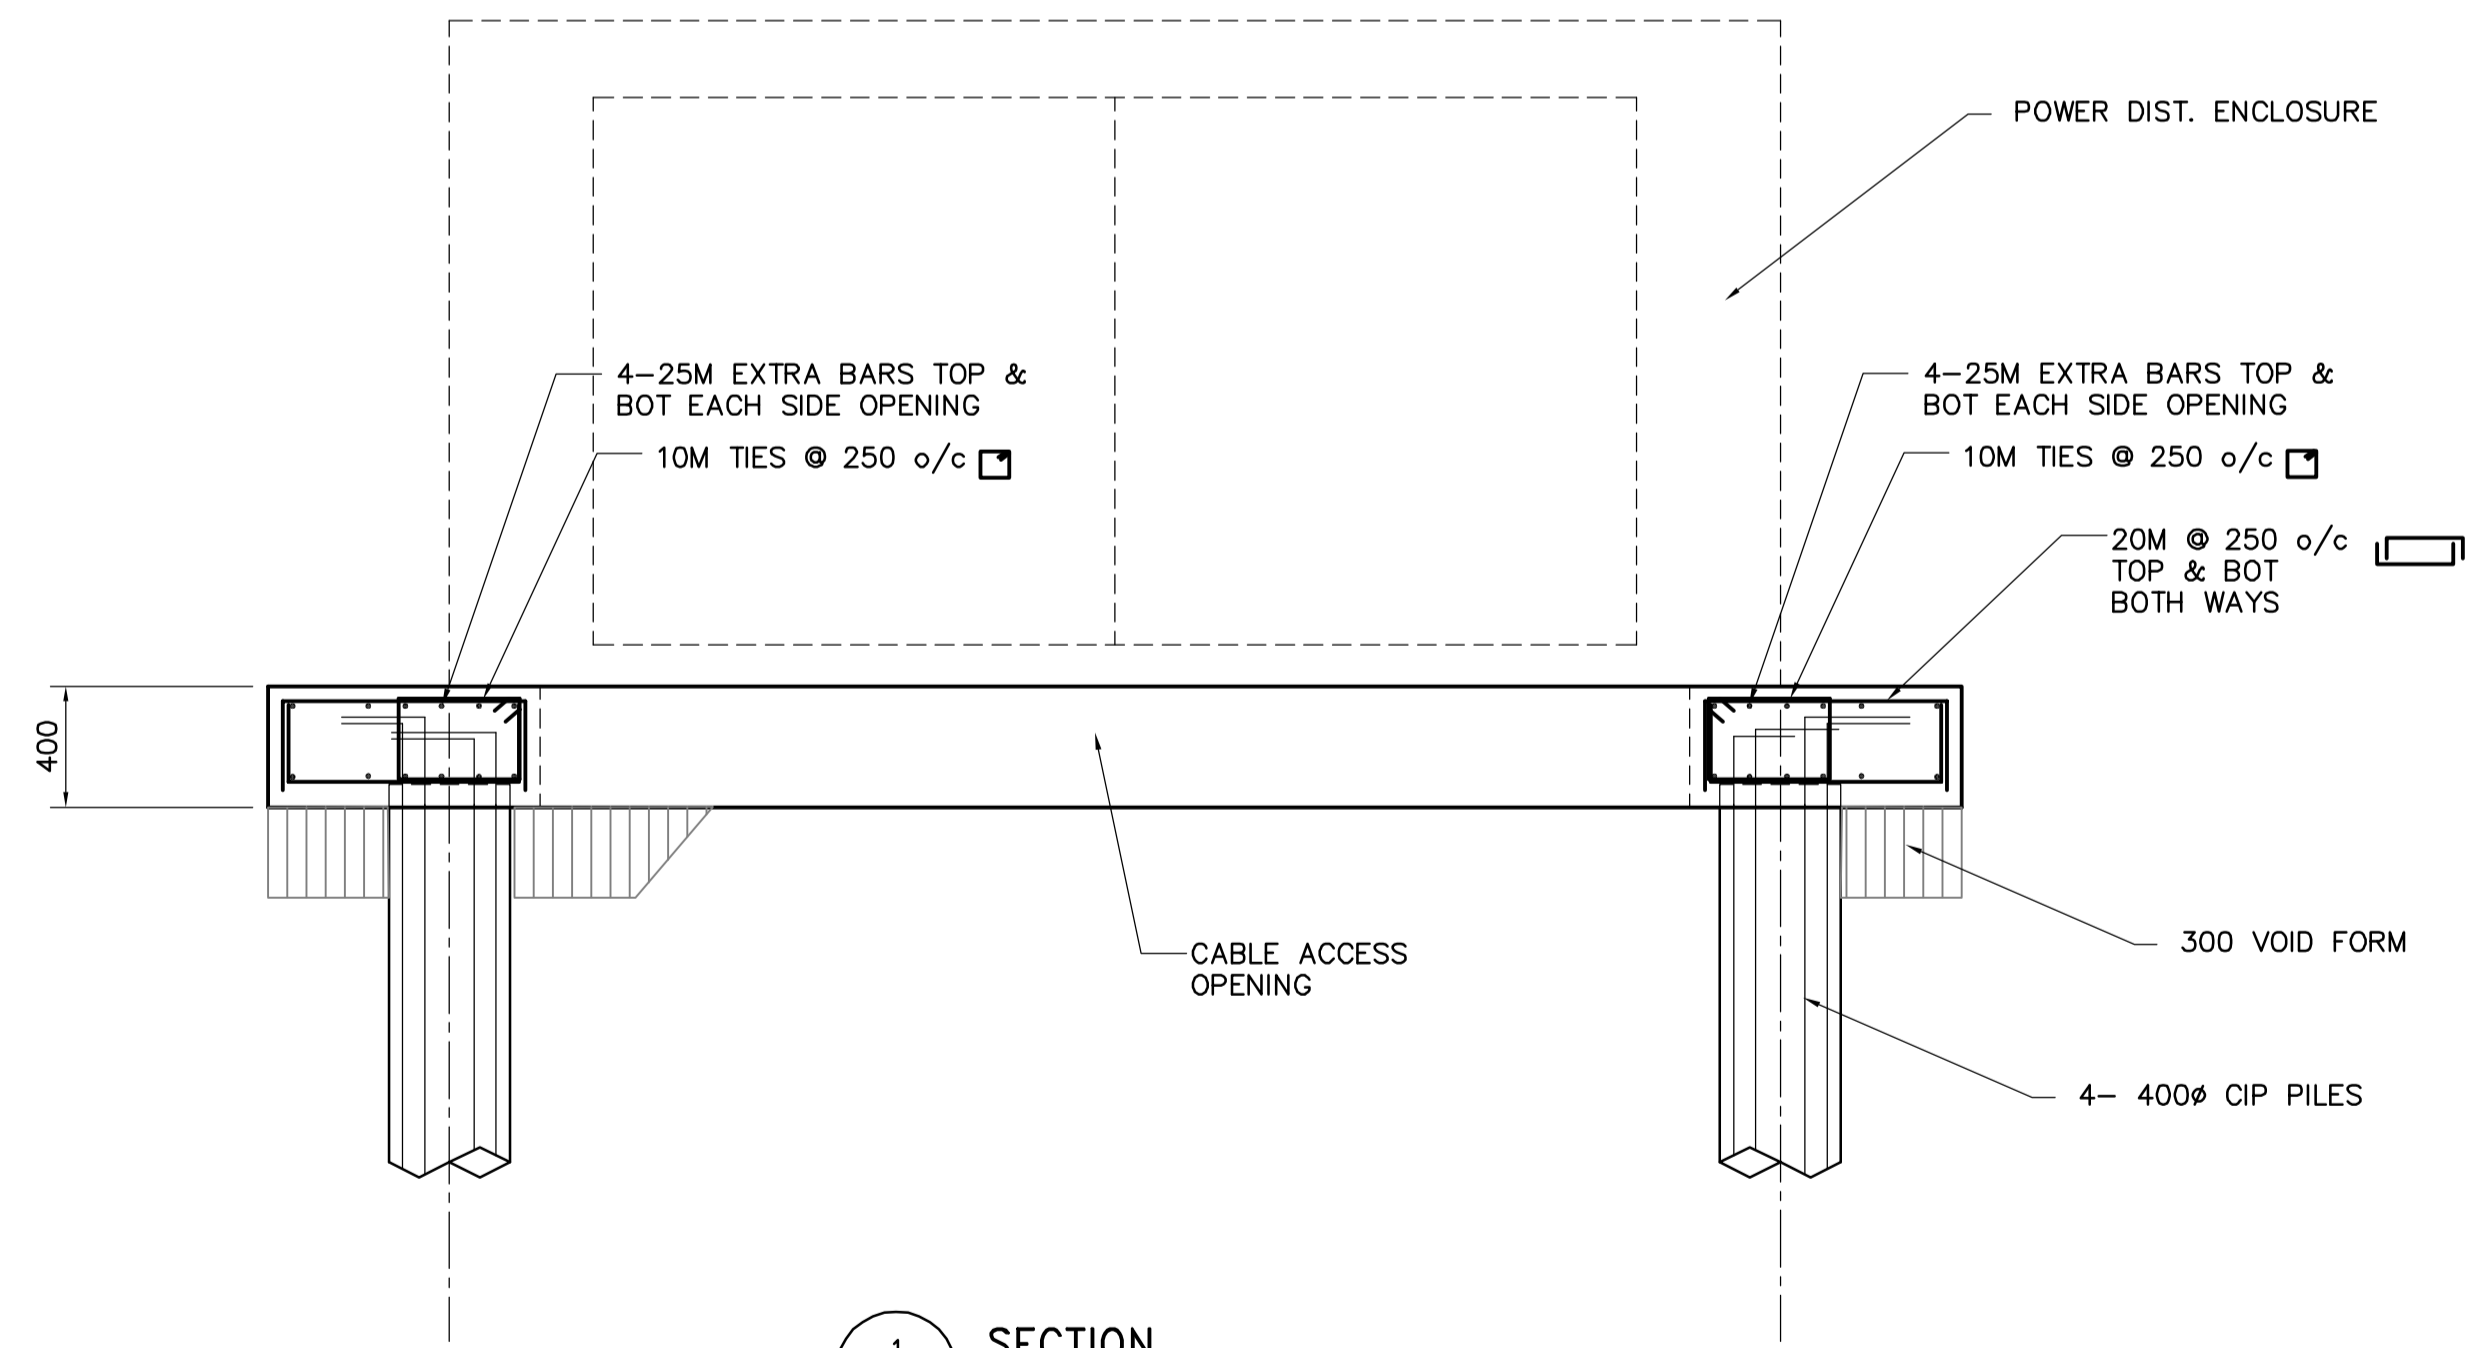

1 SECTION  
SCALE: 1:25

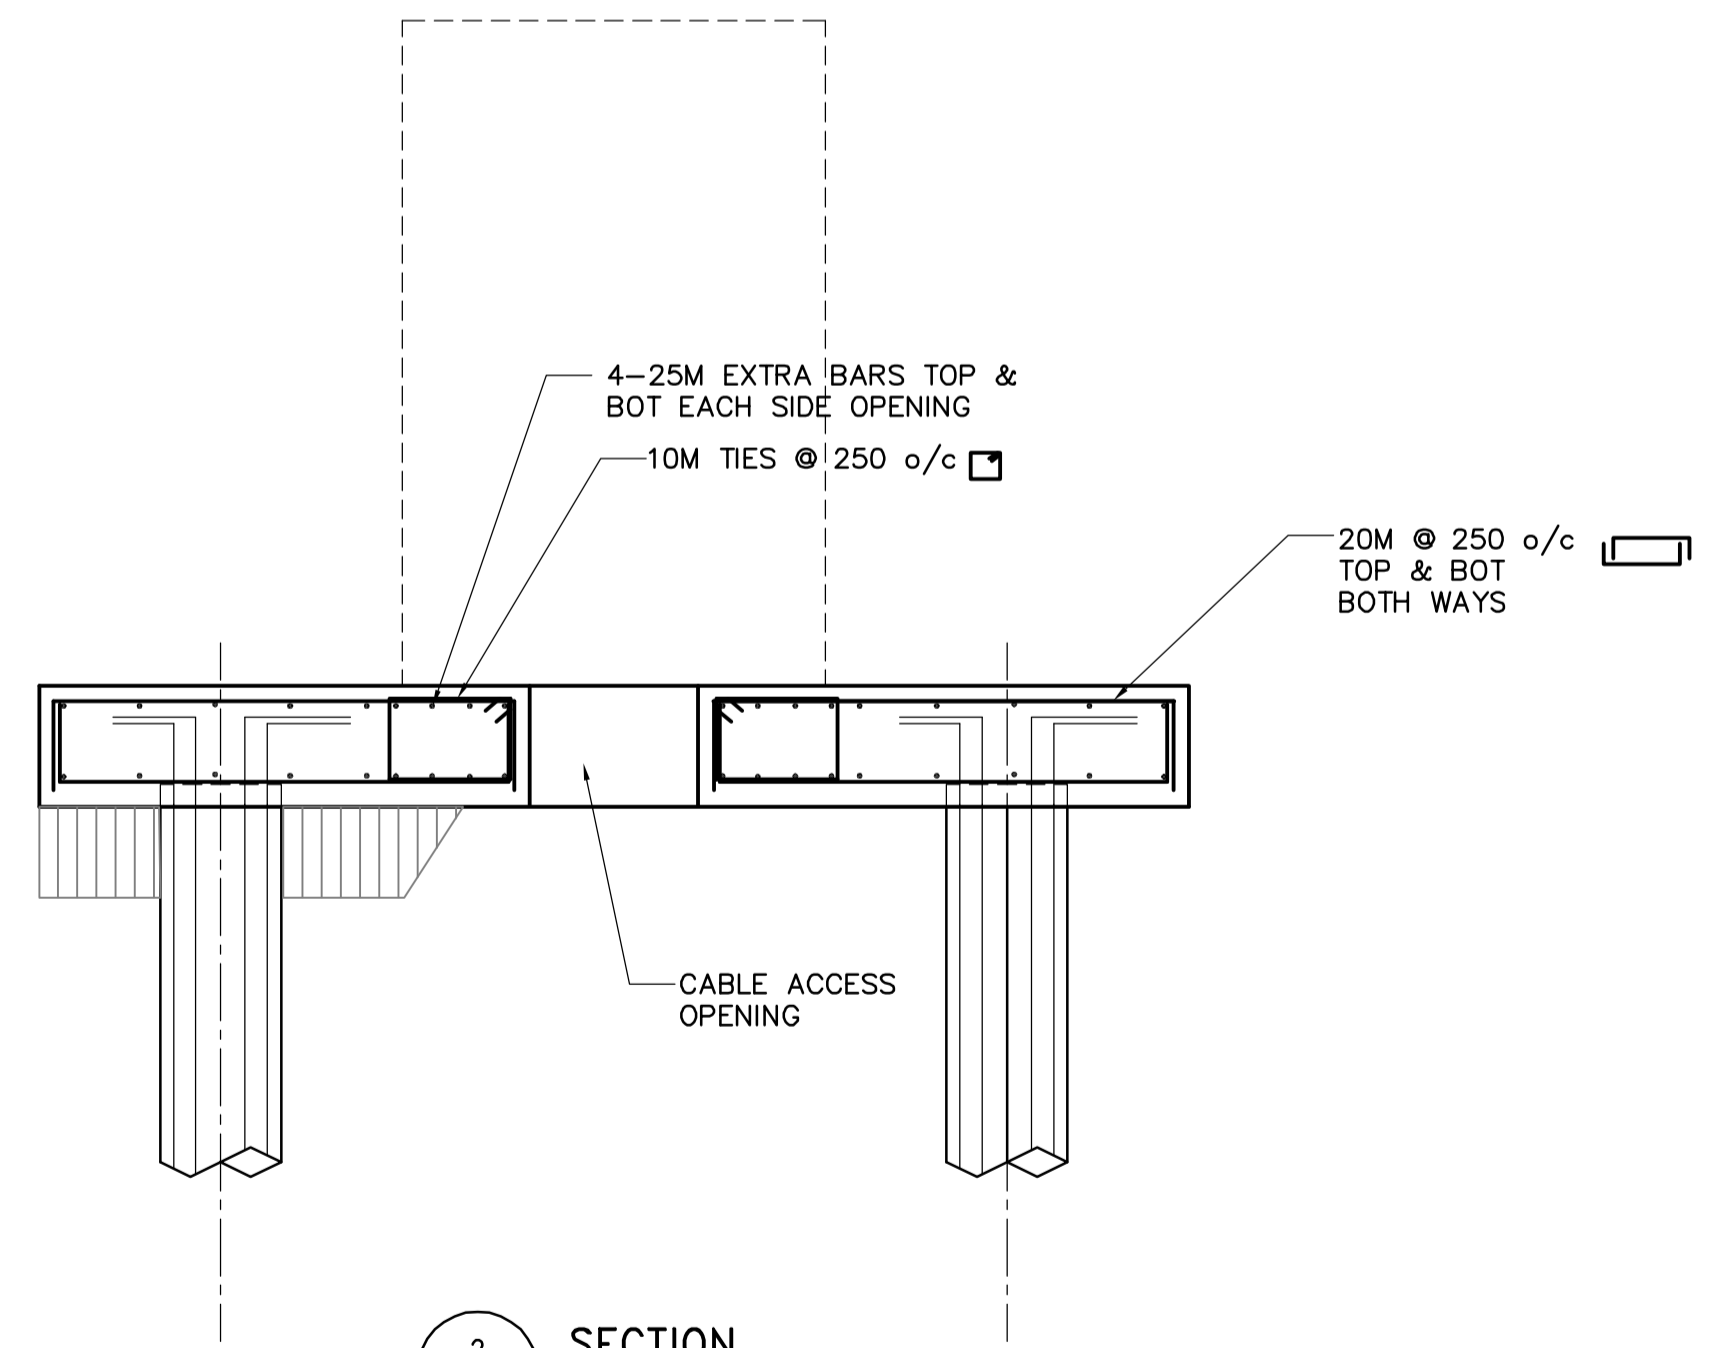

2 SECTION  
SCALE: 1:25

**APECM**  
Certificate of Authorization  
Earth Tech Canada Inc.  
No. 730 Expiry: April 30, 2006

B.M. ELEV.			
00	ISSUED FOR TENDER	06/03/07	WDB
NO.	REVISIONS	DATE	BY

<b>CH2MHILL</b> Frederickson Cooper ARCHITECTS	<b>EarthTech</b> A Tyco International Ltd. Company
DESIGNED BY: LLR	CHECKED BY: LLR
DRAWN BY: GGP	APPROVED BY: DJT
SCALE: AS NOTED	RELEASED FOR CONSTRUCTION BY: RON SOROKOWSKI
DATE: 2005/01/11	DATE: 2006/03/07

ENGINEER'S SEAL  
ORIGINAL SIGNED BY  
L.L. RIDING  
2006/03/07  
CONSULTANT DRAWING NO.  
WL-S0102

**THE CITY OF WINNIPEG**  
WATER AND WASTE DEPARTMENT  
ENGINEERING DIVISION

WATER TREATMENT PLANT  
CONSTRUCTION OF DEWATERING CELLS

STRUCTURAL  
POWER DISTRIBUTION ENCLOSURE  
CONC. PAD, PLAN AND SECTIONS / DETAIL

CITY FILE NUMBER  
SHEET OF  
CITY DRAWING NUMBER  
1-0601L-A-S0102-001-000