


PLAN

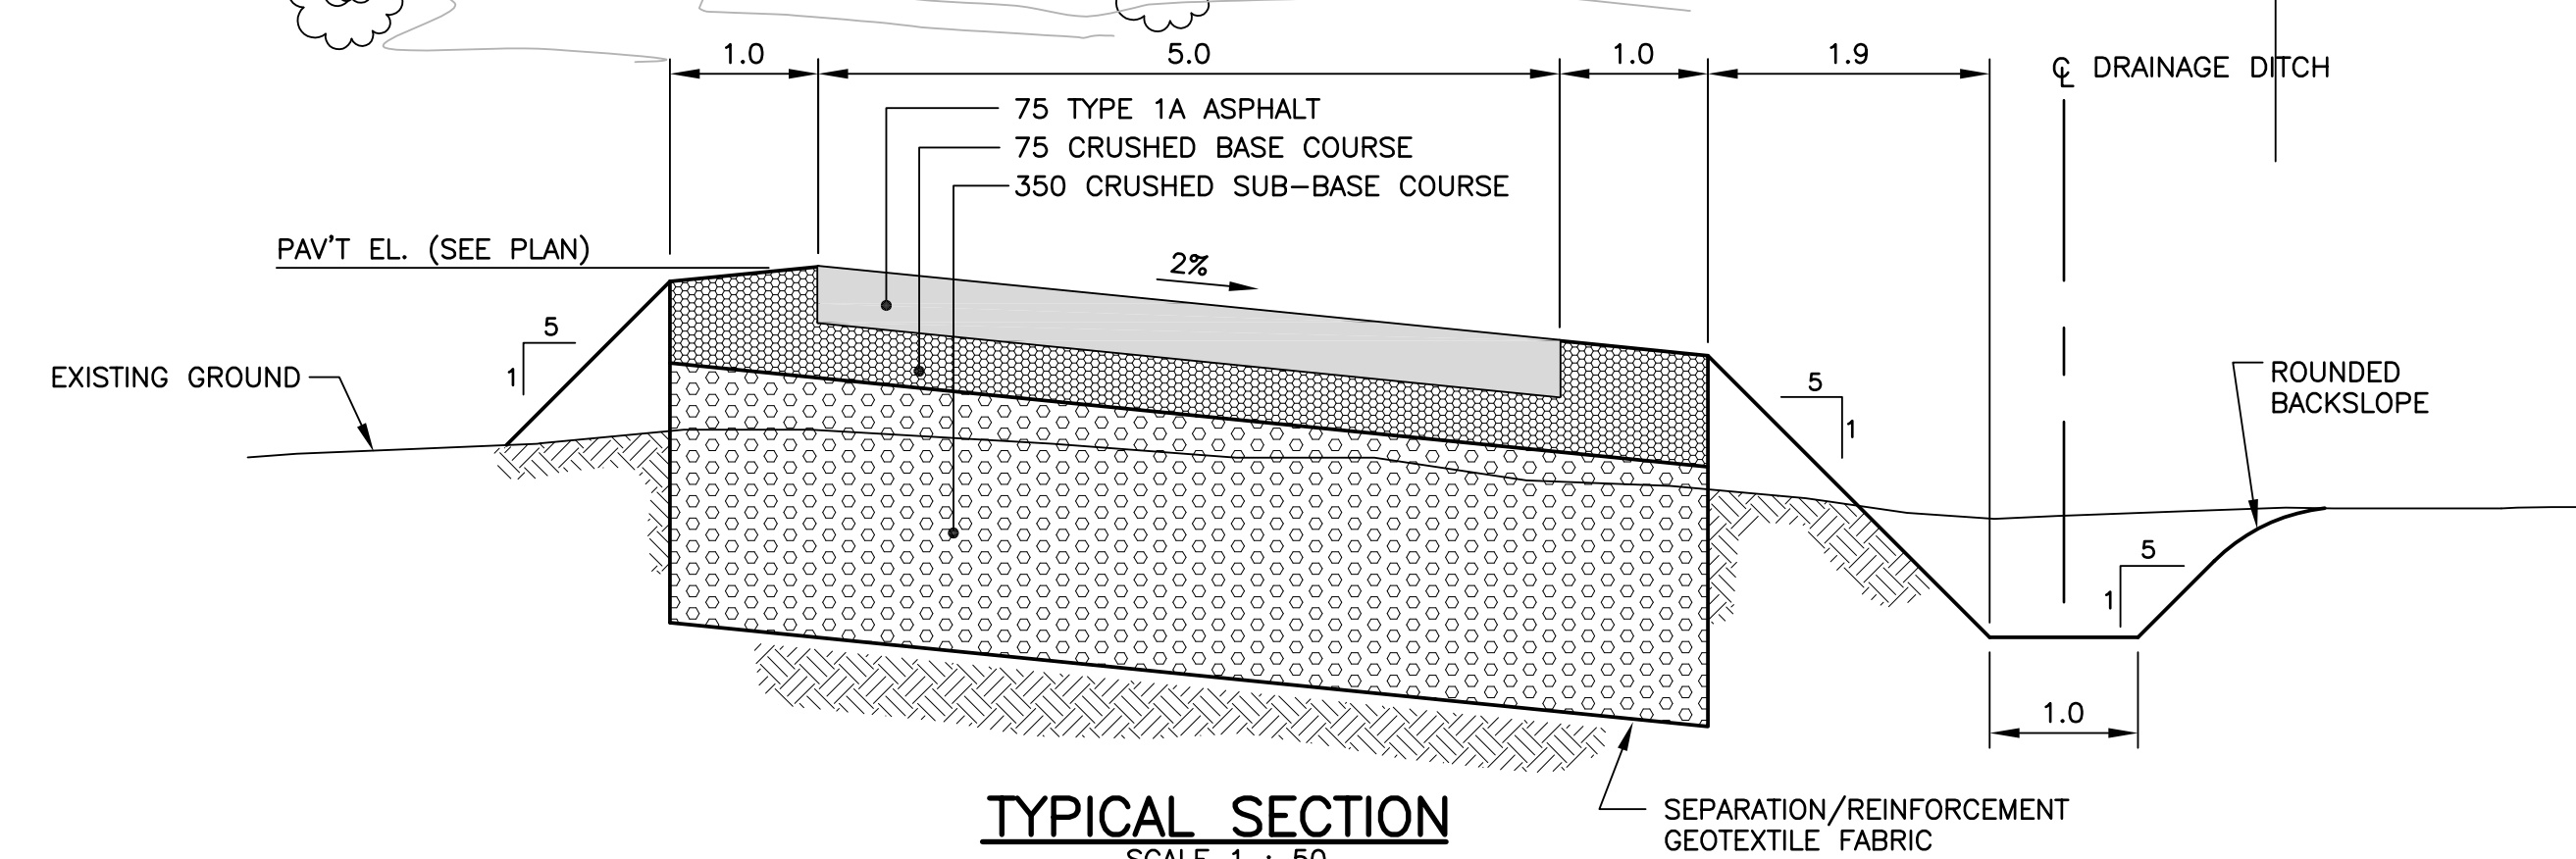

TYPICAL SECTION
SCALE 1 : 50

150 mm W.M.	WATERMAIN	150 mm W.M.	HYDRO	150 mm W.M.	WATERMAIN	150 mm W.M.
Hydrant symbol	HYDRANT	Hydrant symbol	M.T.S.	Hydrant symbol	HYDRANT	Hydrant symbol
Valve symbol	VALVE	Valve symbol	CONCRETE	Valve symbol	VALVE	Valve symbol
300 mm L.D.S.	LAND DRAINAGE SEWER	300 mm L.D.S.	ASPHALT	300 mm L.D.S.	LAND DRAINAGE SEWER	300 mm L.D.S.
250 mm W.W.S.	WASTE WATER SEWER	250 mm W.W.S.	PROPERTY LINE	250 mm W.W.S.	WASTE WATER SEWER	250 mm W.W.S.
Manhole symbol	MANHOLE	Manhole symbol	SURVEY BAR	Manhole symbol	MANHOLE	Manhole symbol
Catch basin symbol	CATCH BASIN	Catch basin symbol	SERVICE VALVE	Catch basin symbol	CATCH BASIN	Catch basin symbol
Curb inlet symbol	CURB INLET	Curb inlet symbol	I.P.S.	Curb inlet symbol	CURB INLET	Curb inlet symbol
Junctions symbol	JUNCTIONS	Junctions symbol	BUILDING	Junctions symbol	JUNCTIONS	Junctions symbol
Culvert symbol	CULVERT	Culvert symbol	DRAINAGE DITCH	Culvert symbol	CULVERT	Culvert symbol
Gas symbol	GAS	Gas symbol	FENCE	Gas symbol	GAS	Gas symbol
Existing symbol	EXISTING	Proposed symbol	Legend-Plan	Existing symbol	Legend-Profile	Proposed symbol

UNDERGROUND STRUCTURES		B.M. BRASS PLUG ON EAST SIDE BROOKSIDE BLVD. 150m SOUTH OF SOUTH PROPERTY LINE OF LOGAN AVE. ELEV. 236.629m	
N/A		DESIGNED BY	D. WIEBE
SUPPLY U/G STRUCTURES COMMITTEE		DRAWN BY	E. KARAIM
DATE		CHECKED BY	D.P. KRAHN
NOTE:		APPROVED BY	
LOCATION OF UNDERGROUND STRUCTURES AS SHOWN ARE BASED ON THE BEST INFORMATION AVAILABLE, BUT NO GUARANTEE IS GIVEN THAT ALL EXISTING UTILITIES ARE SHOWN OR CONFIRMATION OF EXISTENCE AND EXACT LOCATION OF ALL SERVICES MUST BE OBTAINED FROM THE INDIVIDUAL UTILITIES BEFORE PROCEEDING WITH CONSTRUCTION.		HOR. SCALE	1 : 500
2	ISSUED FOR TENDER	06-06-07	ECK
1	DESIGN REVISION	06-05-17	ECK
NO.	REVISIONS	DATE	BY
		DEC 1, 2005	

DESIGNED BY D. WIEBE
 DRAWN BY E. KARAIM
 CHECKED BY D.P. KRAHN
 APPROVED BY
 HOR. SCALE 1 : 500
 VERTICAL
 RELEASED FOR CONSTRUCTION
 DATE

ENGINEER'S SEAL
 PROVINCE OF MANITOBA
 D.B. WIEBE
 08160917
 Member 22480
 REGISTERED PROFESSIONAL ENGINEER
 CONSULTANT PROJECT NO. 05-5392

THE CITY OF WINNIPEG
 PLANNING, PROPERTY AND DEVELOPMENT
 BROOKSIDE CEMETERY
 SITE EXPANSION
 ROAD LAYOUT AND
 DRAINAGE
 CITY DRAWING NUMBER 342-2006 SHT.2
 SHEET 2 OF 2