




THE CITY OF WINNIPEG

WATER AND WASTE DEPARTMENT

NESS AVENUE PAVEMENT RECONSTRUCTION

BID OPPORTUNITY No. 346-2006

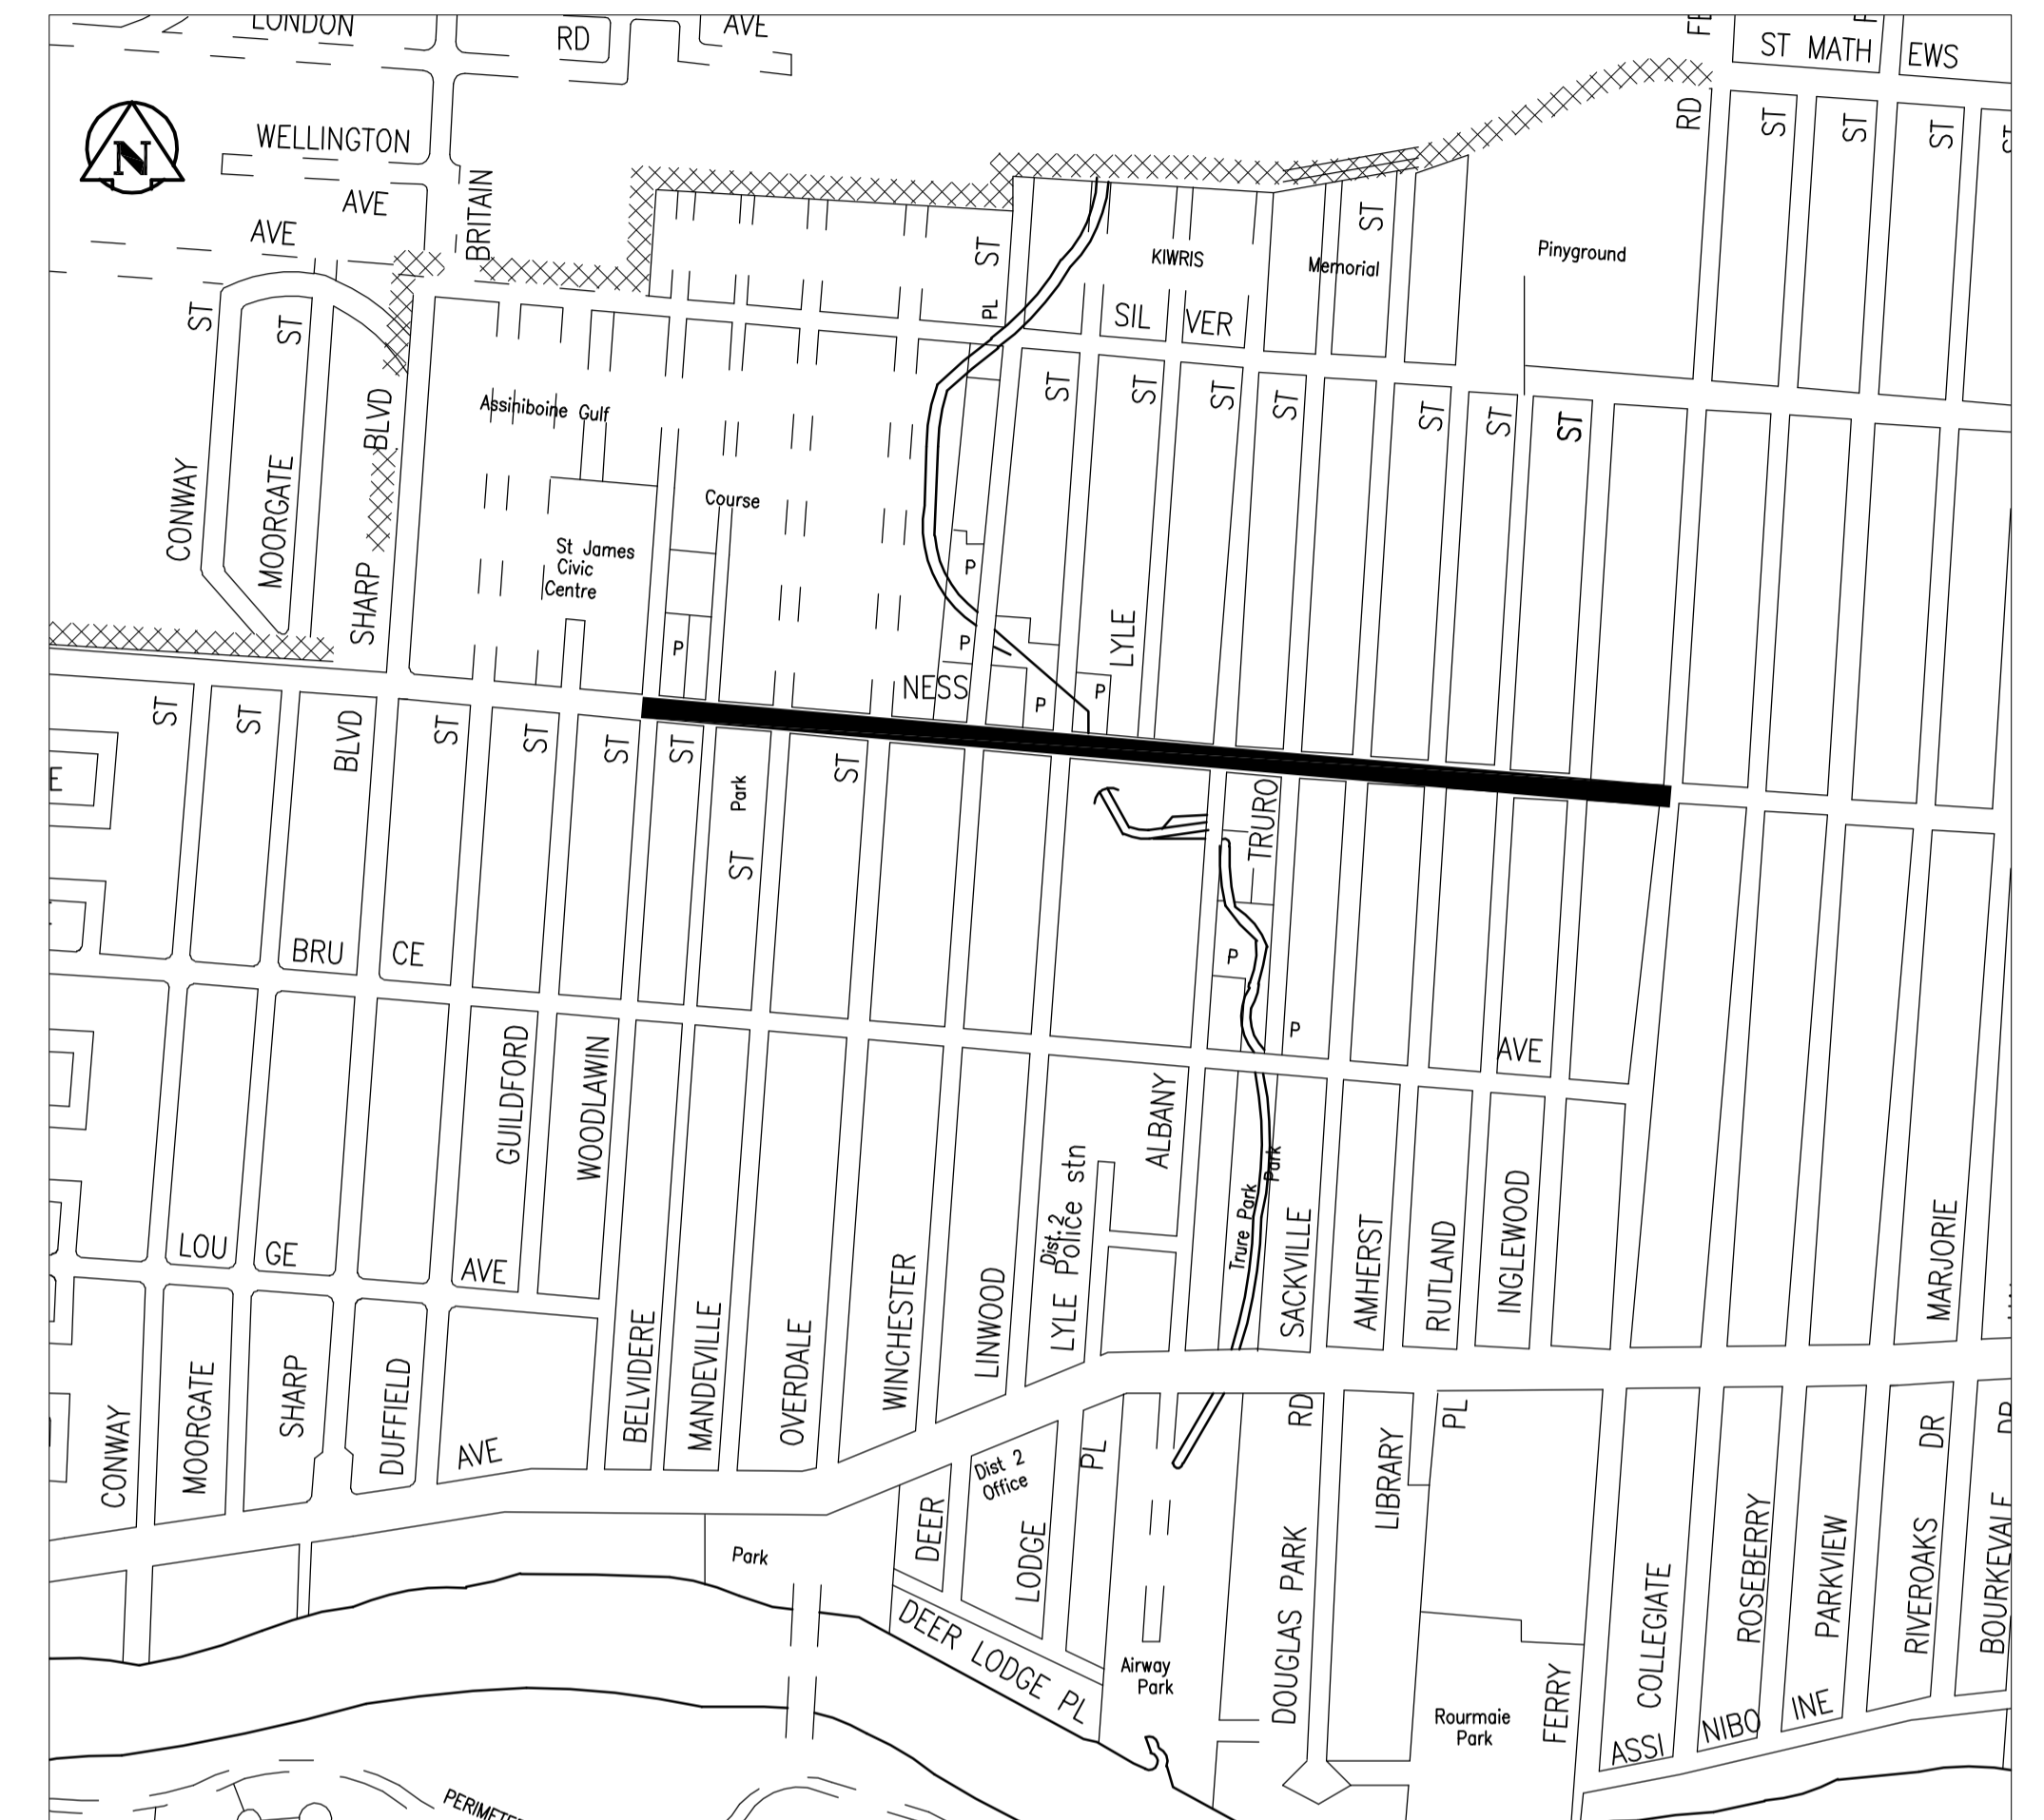

DRAWING INDEX

C-201	BELVIDERE STREET TO FERRY ROAD – BELVIDERE STREET TO STA 2+25	SHEET 1 OF 7
C-202	BELVIDERE STREET TO FERRY ROAD – STA 2+25 TO STA 3+75	SHEET 2 OF 7
C-203	BELVIDERE STREET TO FERRY ROAD – STA 3+75 TO STA 5+25	SHEET 3 OF 7
C-204	BELVIDERE STREET TO FERRY ROAD – STA 5+25 TO STA 6+75	SHEET 4 OF 7
C-205	BELVIDERE STREET TO FERRY ROAD – STA 6+75 TO STA 8+25	SHEET 5 OF 7
C-206	BELVIDERE STREET TO FERRY ROAD – STA 8+25 TO STA 10+00	SHEET 6 OF 7
C-207	BELVIDERE STREET TO FERRY ROAD – STA 10+00 TO FERRY ROAD	SHEET 7 OF 7

PRELIMINARY
NOT FOR CONSTRUCTION



Stantec Consulting Ltd.

Stantec

WINNIPEG

MANITOBA