


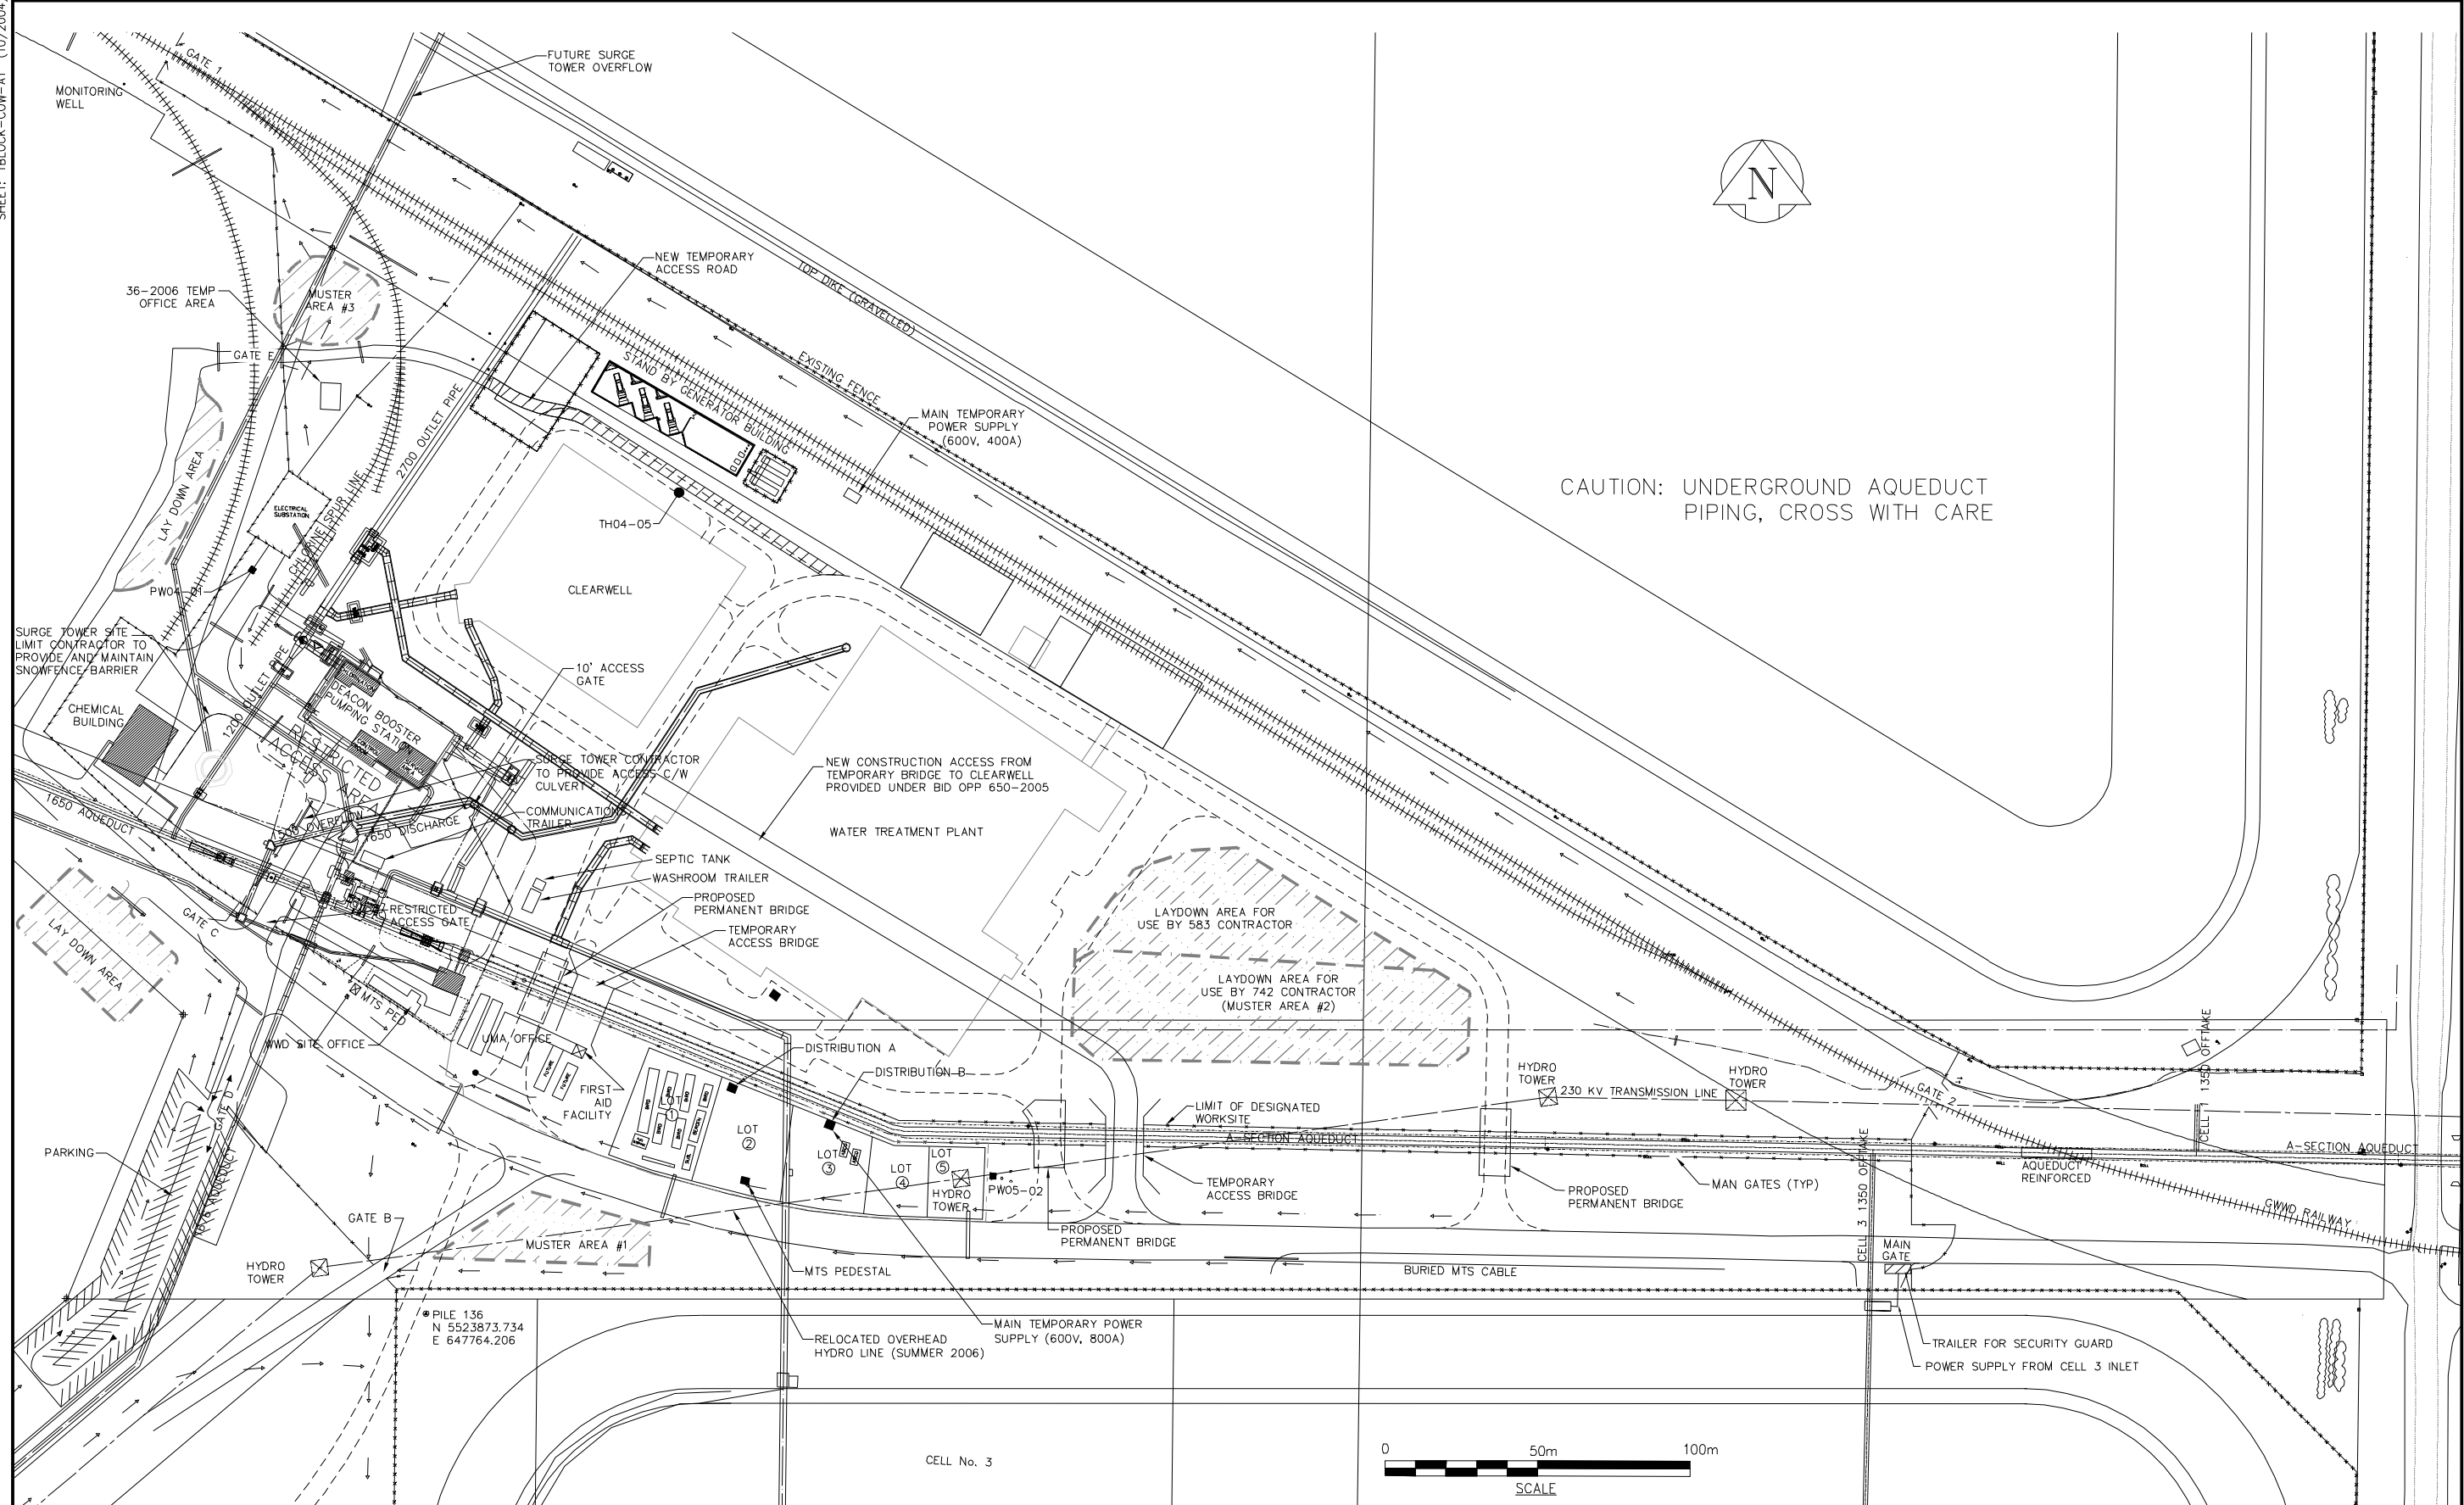

CAUTION: UNDERGROUND AQUEDUCT PIPING, CROSS WITH CARE



LEGEND	
	EXISTING FENCE
	NEW FENCE
	PROPOSED HYDRO POLE
	EXISTING HYDRO POLE
	EXISTING CULVERT
	PROPOSED CULVERT
	TEMPORARY BRIDGE
	PROPOSED LAYDOWN AREAS

NO.	REVISIONS	DATE	BY
9	SITE LAYOUT UPDATE	06/08/14	JDH
8	SITE LAYOUT UPDATE	06/06/29	LJV
7	PARKING & LAYDOWN ADDED	06/04/26	LJV
6	SITE LAYOUT UPDATED	06/02/10	LJV
5	SITE LAYOUT UPDATED	06/01/12	LJV
4	SITE ACCESS UPDATED	05/12/08	LJV
3	ELECTRICAL ADDED	05/09/21	LJV
2	WATER LINES ADDED	05/05/31	WJd
1	GENERAL REVISIONS	05/04/18	WJd

B.M. ELEV.

DESIGNED BY	SITE LAYOUT	CHECKED BY	WJd
DRAWN BY	WJd	APPROVED BY	
HOR. SCALE:	1:1000	RELEASED FOR CONSTRUCTION BY:	
VERTICAL SCALE:		DATE	2005/12/08

CH2M HILL
UMA
Frederickson Cooper
AECOM
EarthTech
UMA

ENGINEER'S SEAL

CONSULTANT DRAWING NO.
CM G001

THE CITY OF WINNIPEG
WATER AND WASTE DEPARTMENT
ENGINEERING DIVISION

WATER TREATMENT PLANT

CONSTRUCTION SITE LAYOUT

CITY FILE NUMBER	
SHEET	1 OF 2
CITY DRAWING NUMBER	