



5 BUILDING ELEVATION
WY-50150 1:50

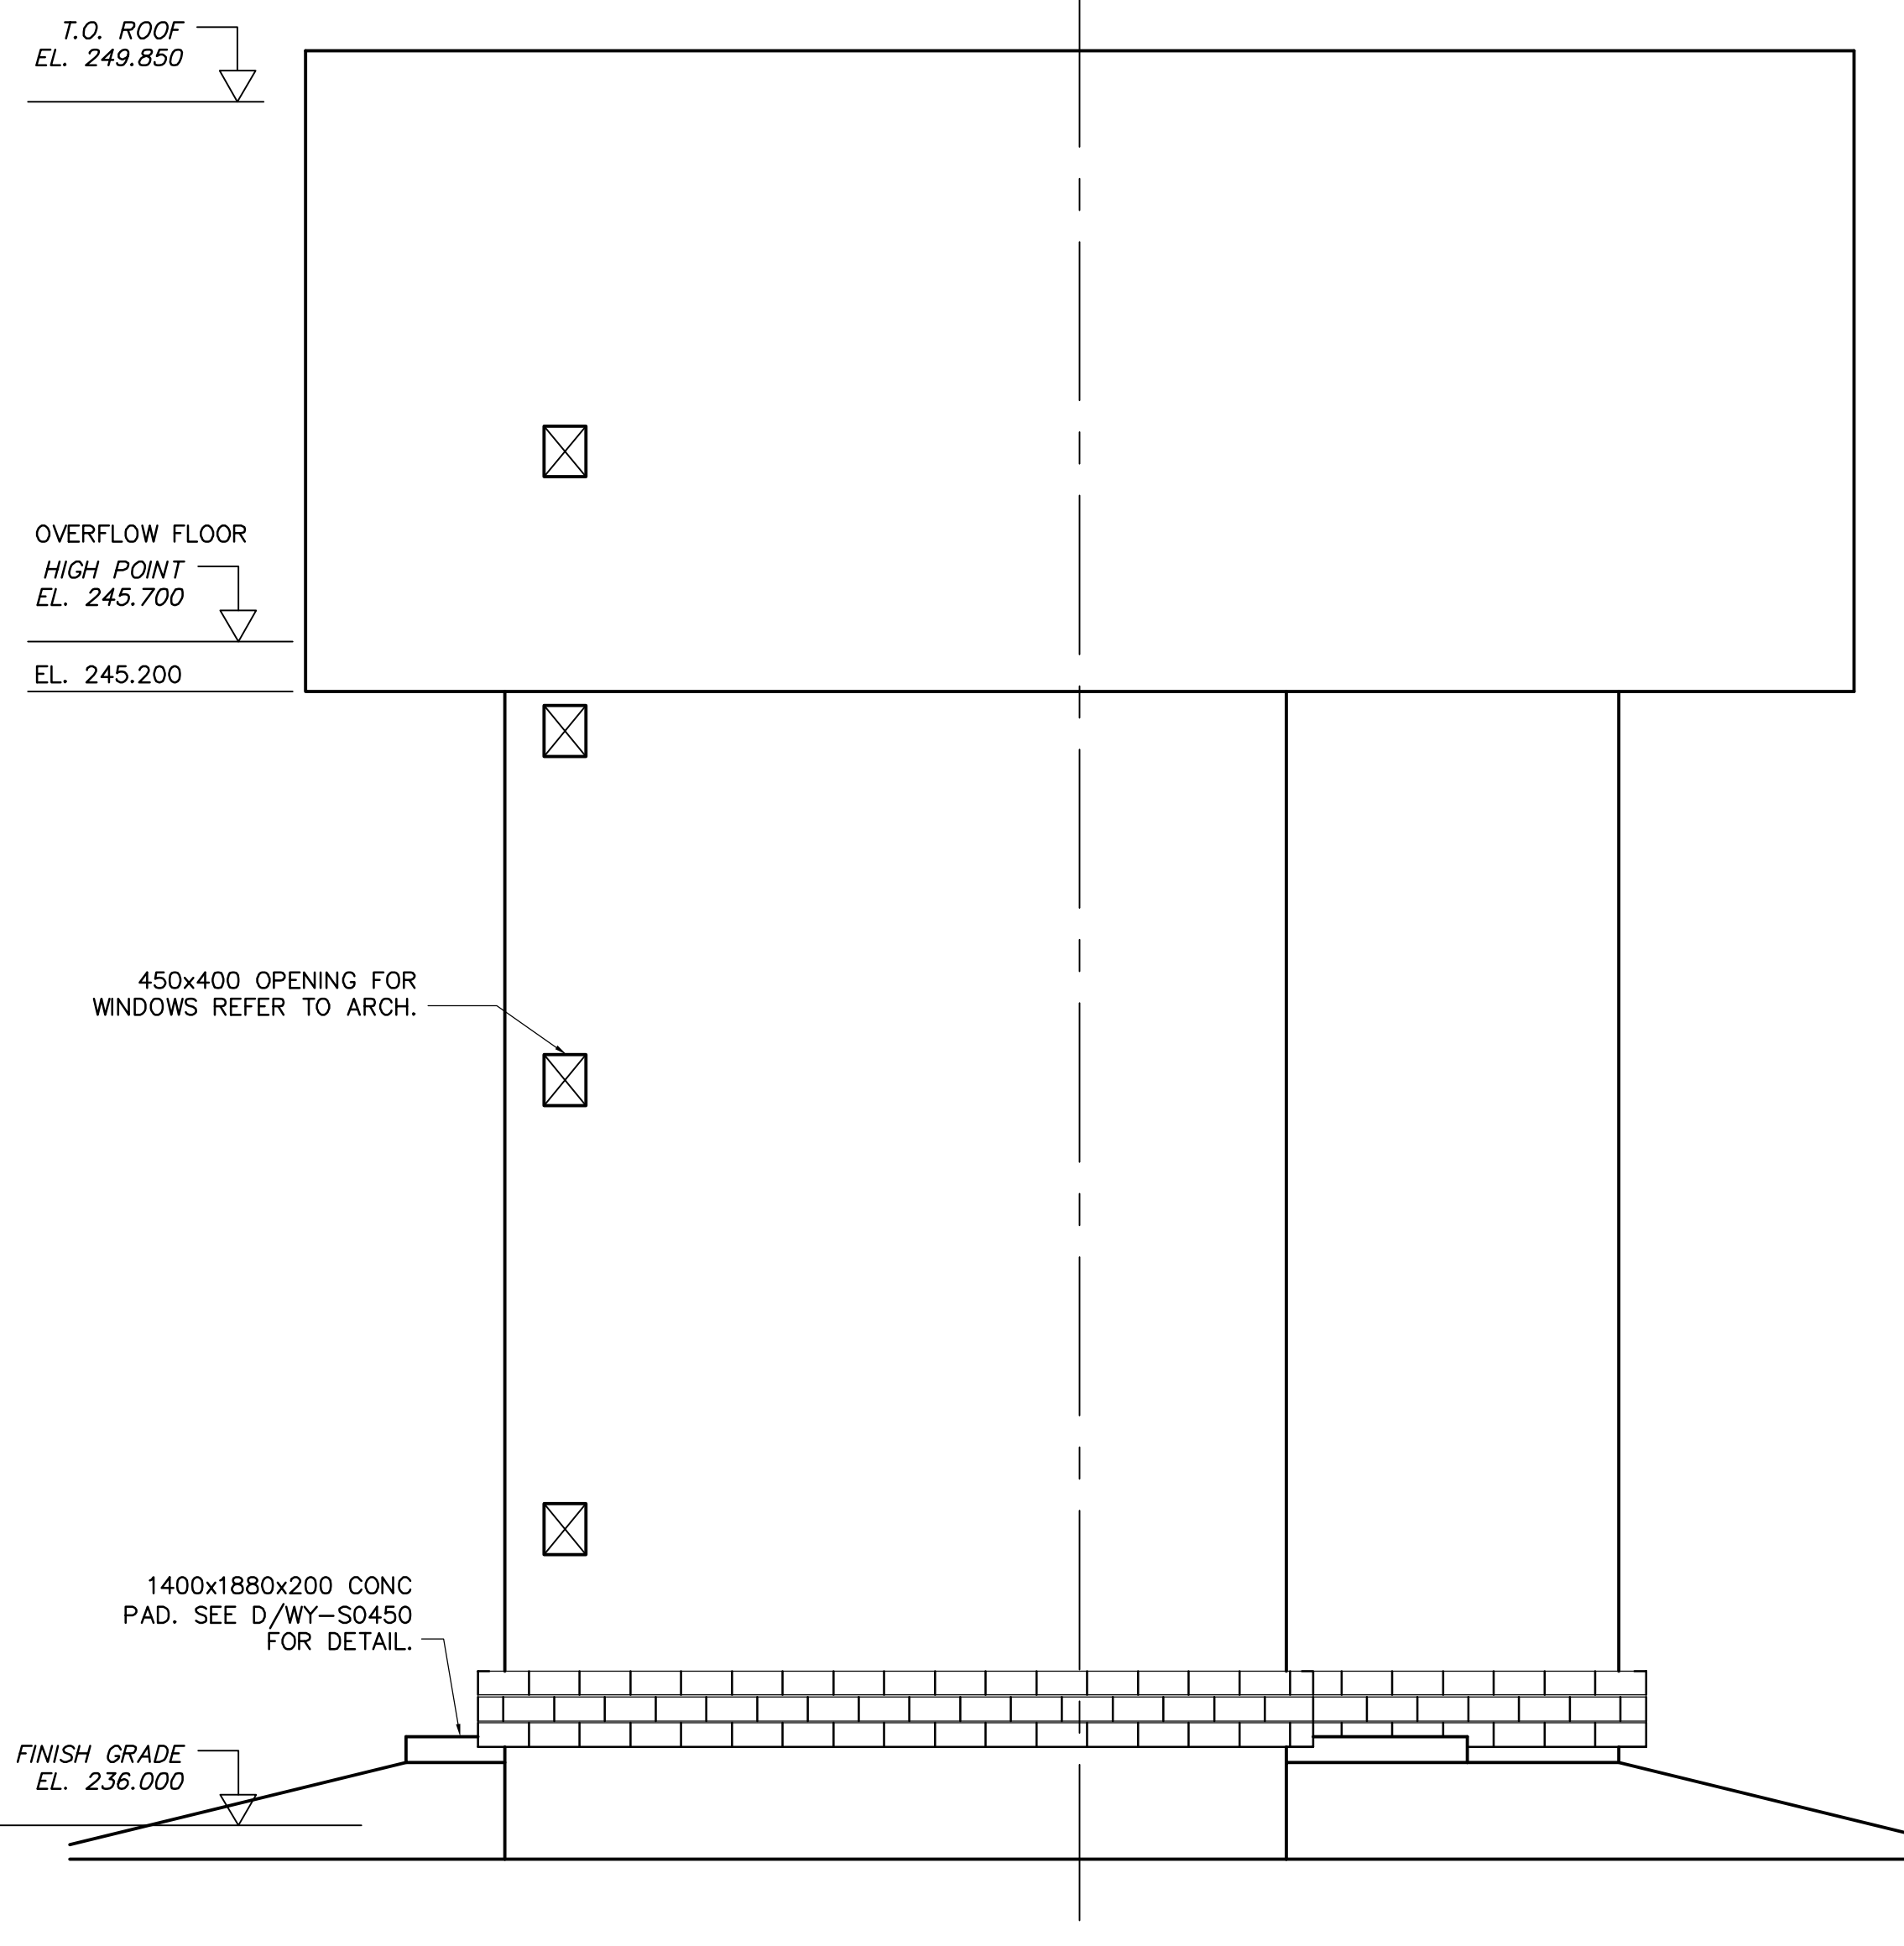

6 BUILDING ELEVATION
WY-50150 1:50

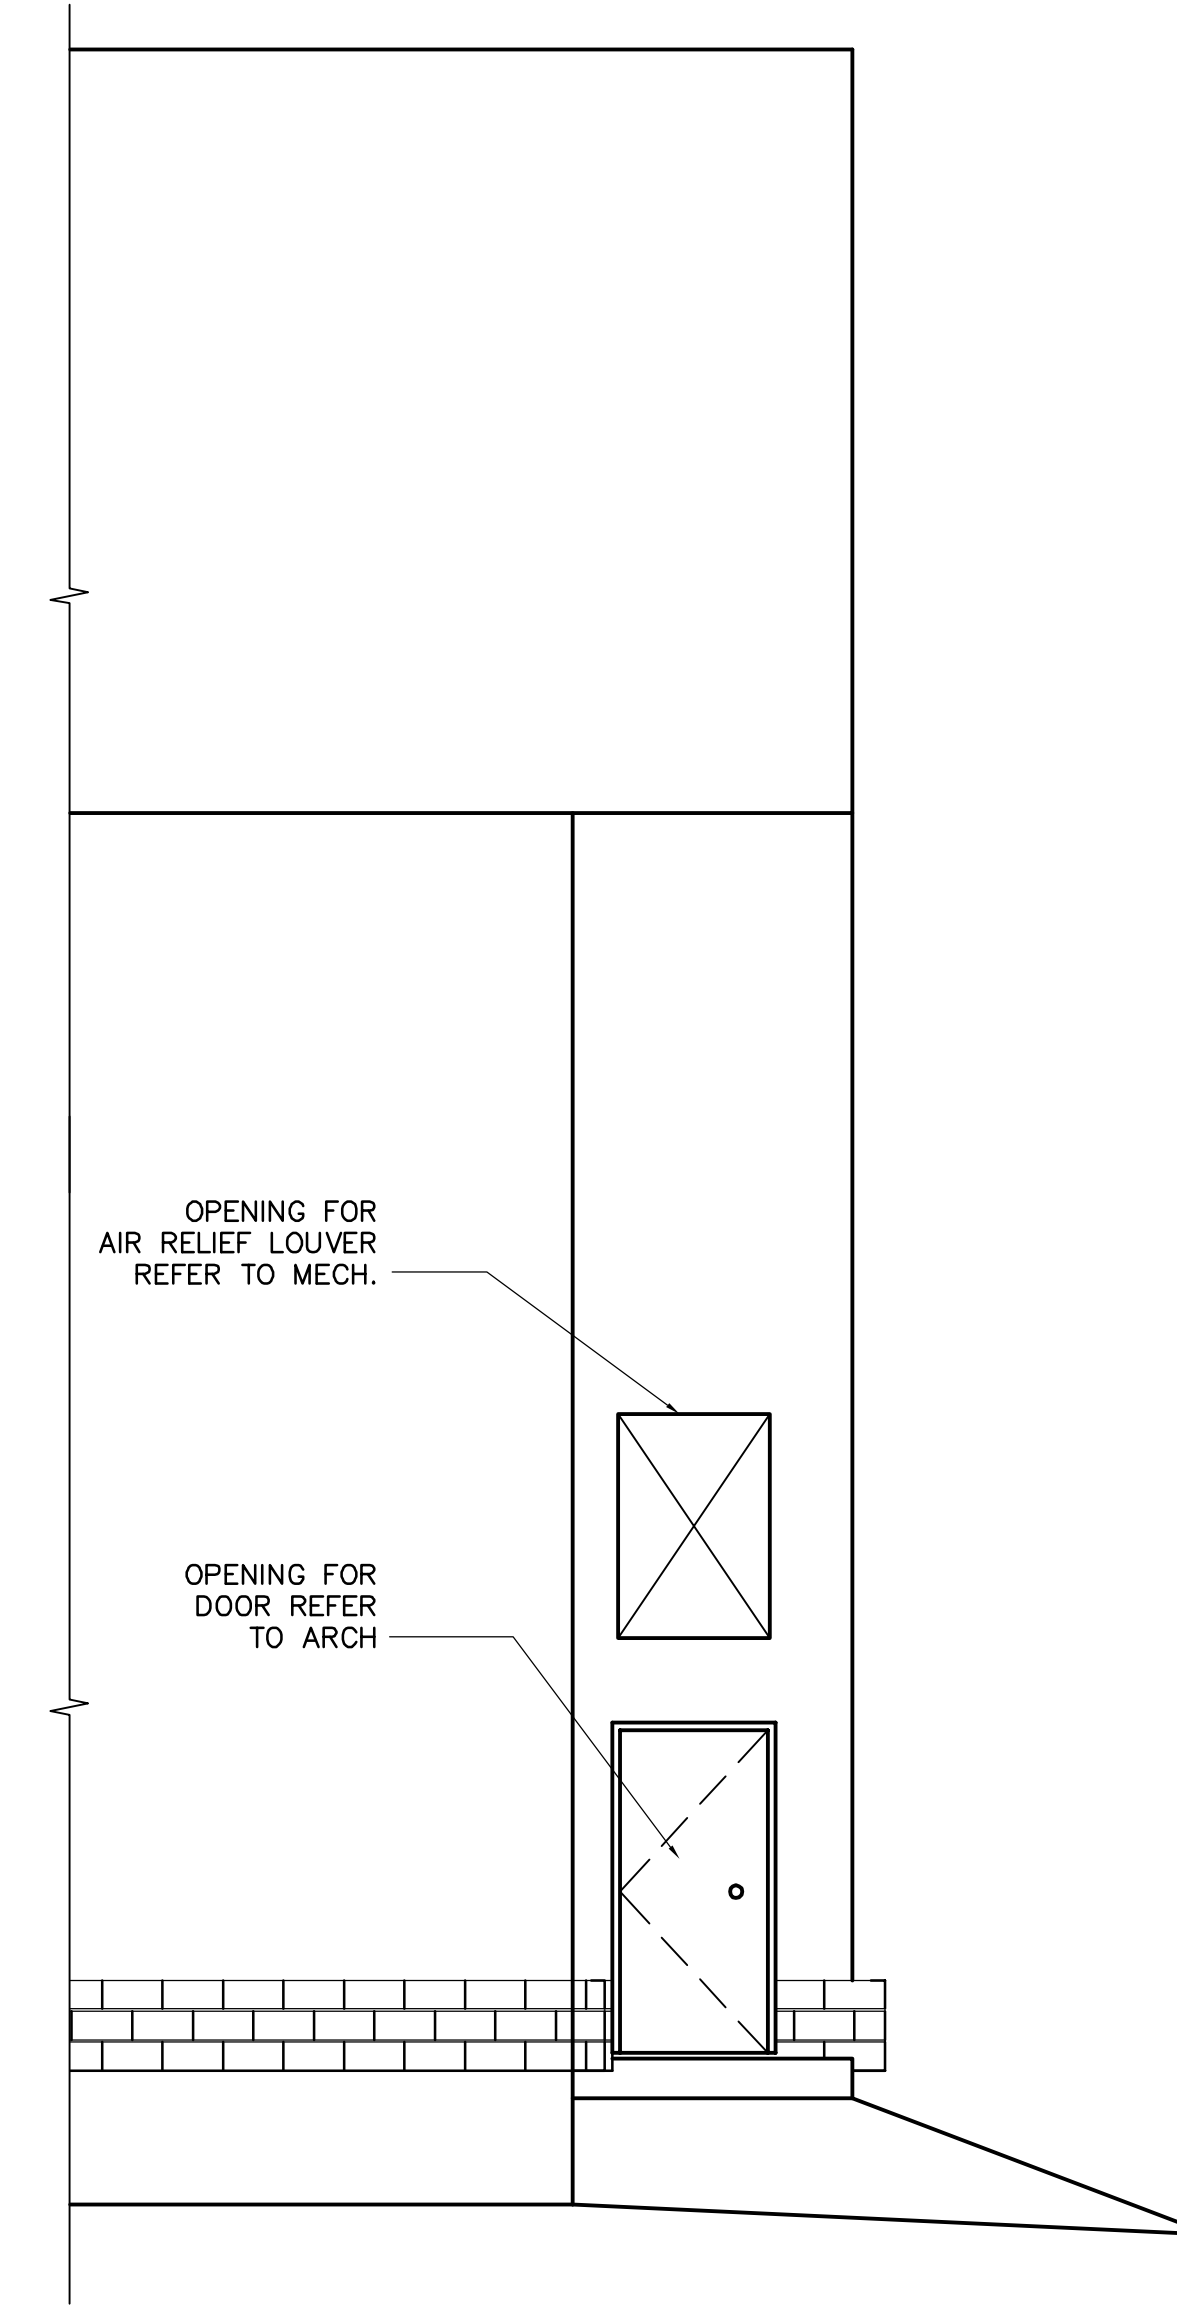

7 PARTIAL BUILDING ELEVATION
WY-50150 1:50

 APEGM Certificate of Authorization Earth Tech Canada Inc. No. 730 Expiry: April 30, 2007	B.M. ELEV.	 CH2M HILL Frederickson Cooper ARCHITECTS	 EarthTech A Tech International Ltd. Company	ENGINEER'S SEAL	 THE CITY OF WINNIPEG WATER AND WASTE DEPARTMENT ENGINEERING DIVISION		
				DESIGNED BY: FK		CHECKED BY: GGP	ORIGINAL SIGNED BY: F.A. KEMP
				DRAWN BY: WDB / GGP		APPROVED BY: AHL	2006/05/03
				SCALE: AS NOTED		RELEASED FOR CONSTRUCTION BY: R. SOROKOWSKI	CONSULTANT DRAWING NO. WY-S0251
	00 ISSUED FOR TENDER 06/05/03 KK	DATE: 2006/02/22	DATE: 2006/05/03		WATER TREATMENT PLANT YARD PIPING AND VALVE CHAMBERS SURGE TOWER CONSTRUCTION		
					STRUCTURAL DETAILS AND SECTIONS		
					CITY FILE NUMBER SHEET OF CITY DRAWING NUMBER 1-0601Y-A-S0251-001-000		