




10 SECTION-SHELVING, JANITOR 114  
A18A20 SCALE 1:10

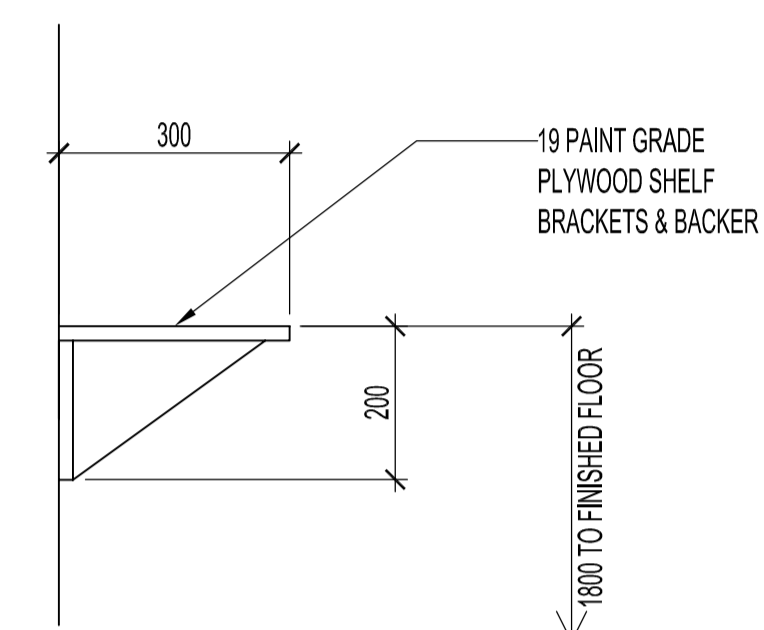


11 SECTION-SHELVING, JANITOR 114  
A18A20 SCALE 1:10

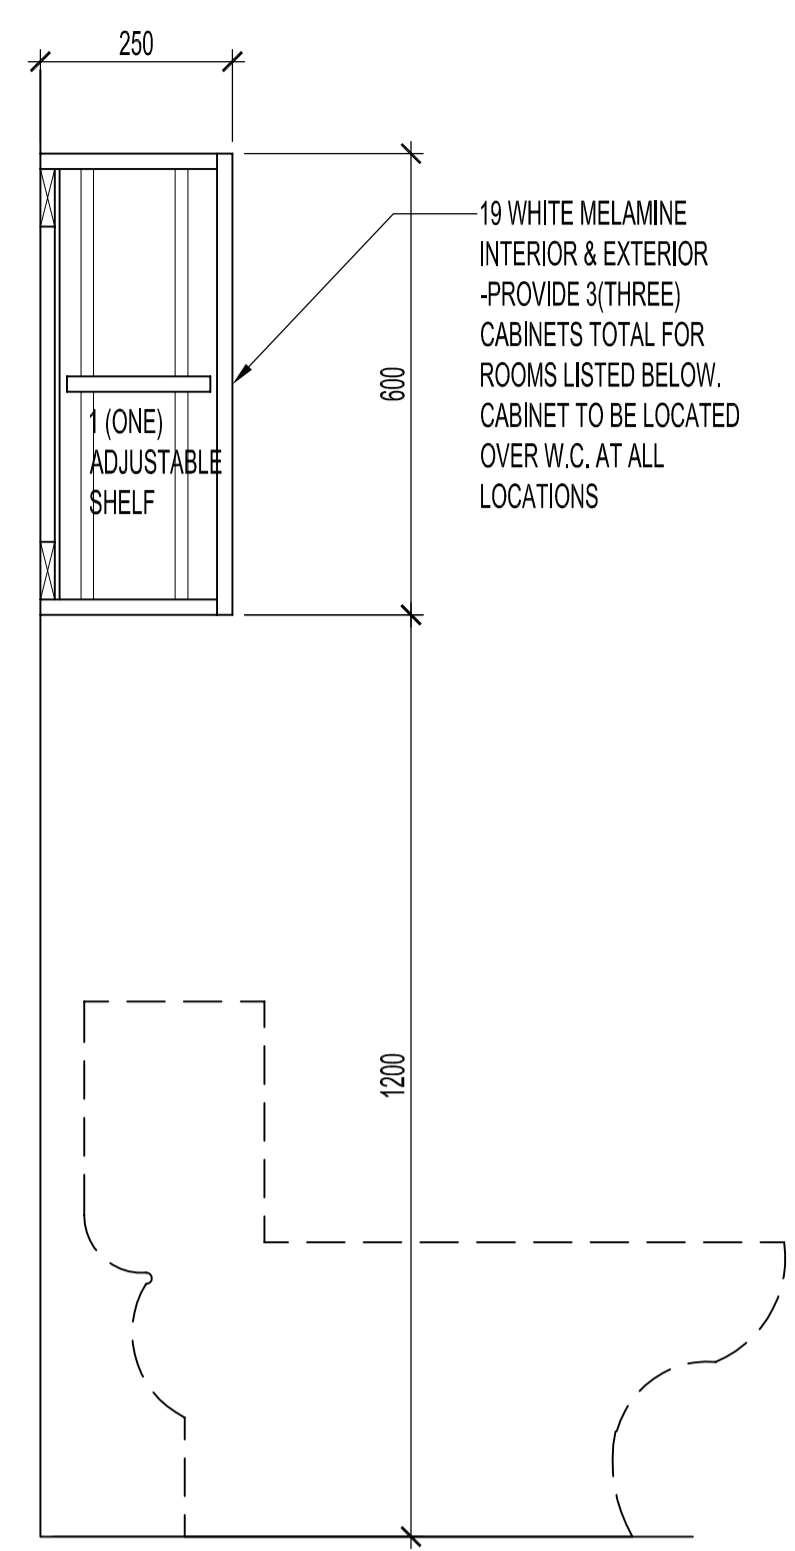


12 SECTION -CABINET, WASHROOM B05 & B06, PUBLIC B.F. WASHROOM 112  
A18A20 SCALE 1:10

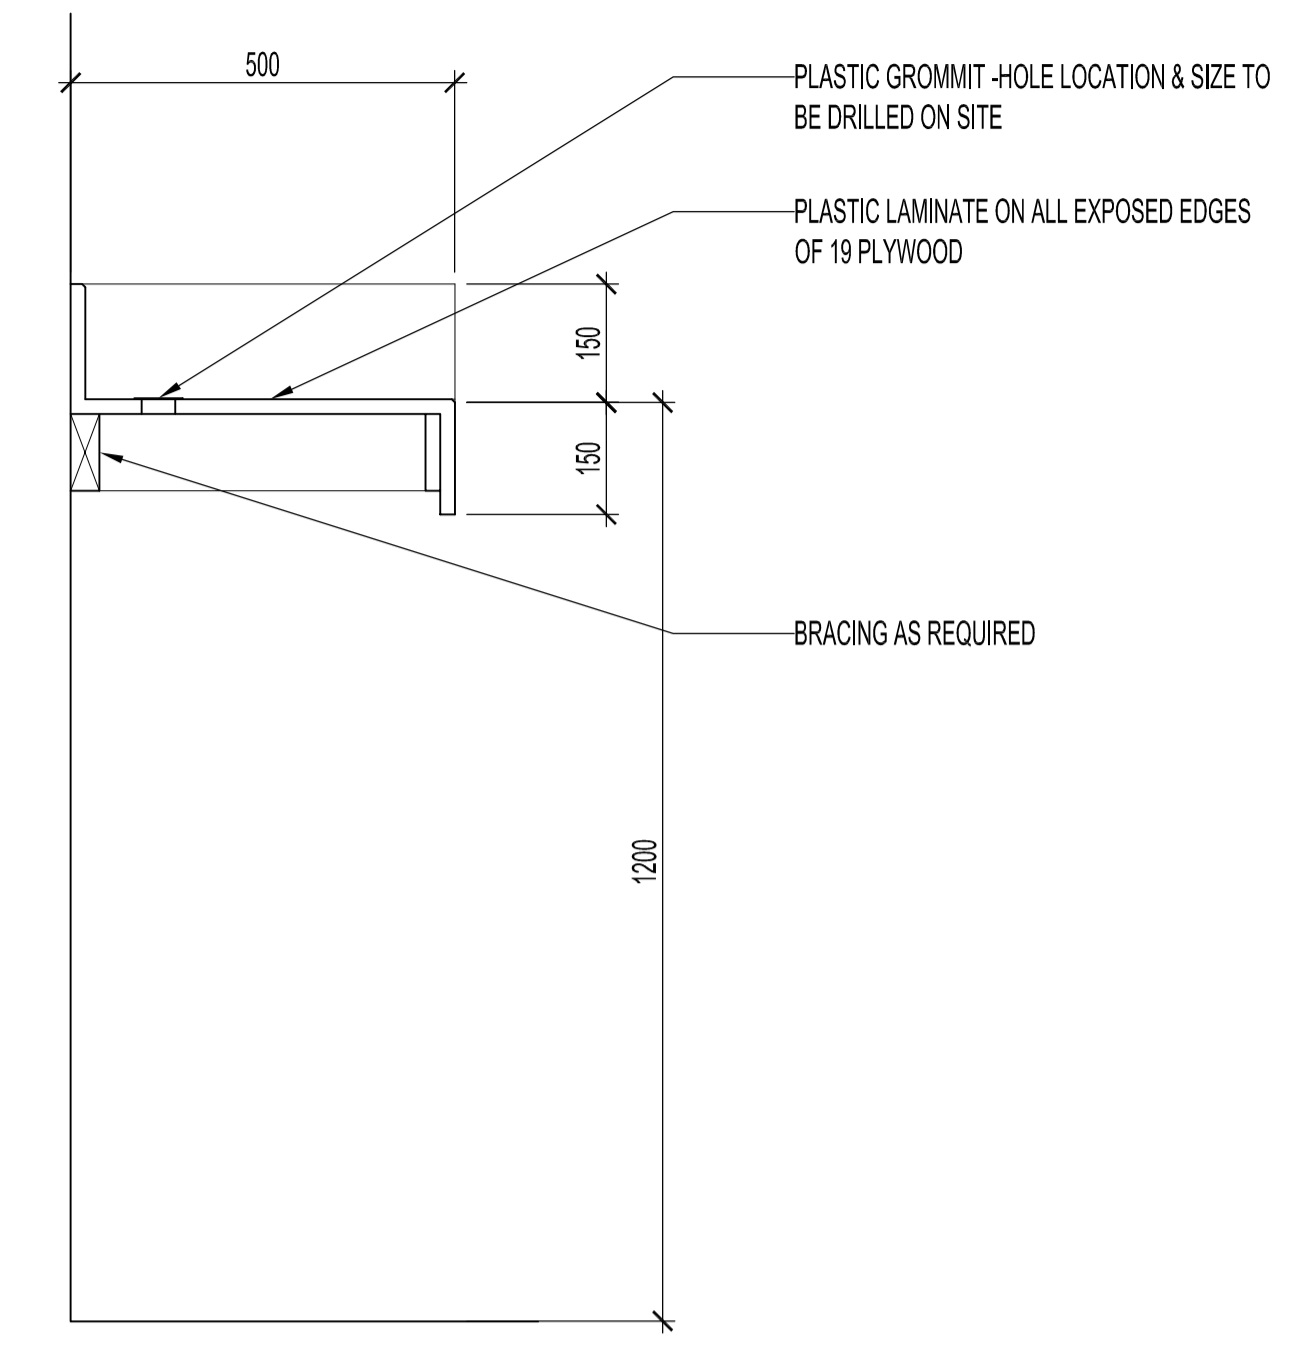


13 SECTION-COUNTER, TELEPHONE 103  
A18A20 SCALE 1:10

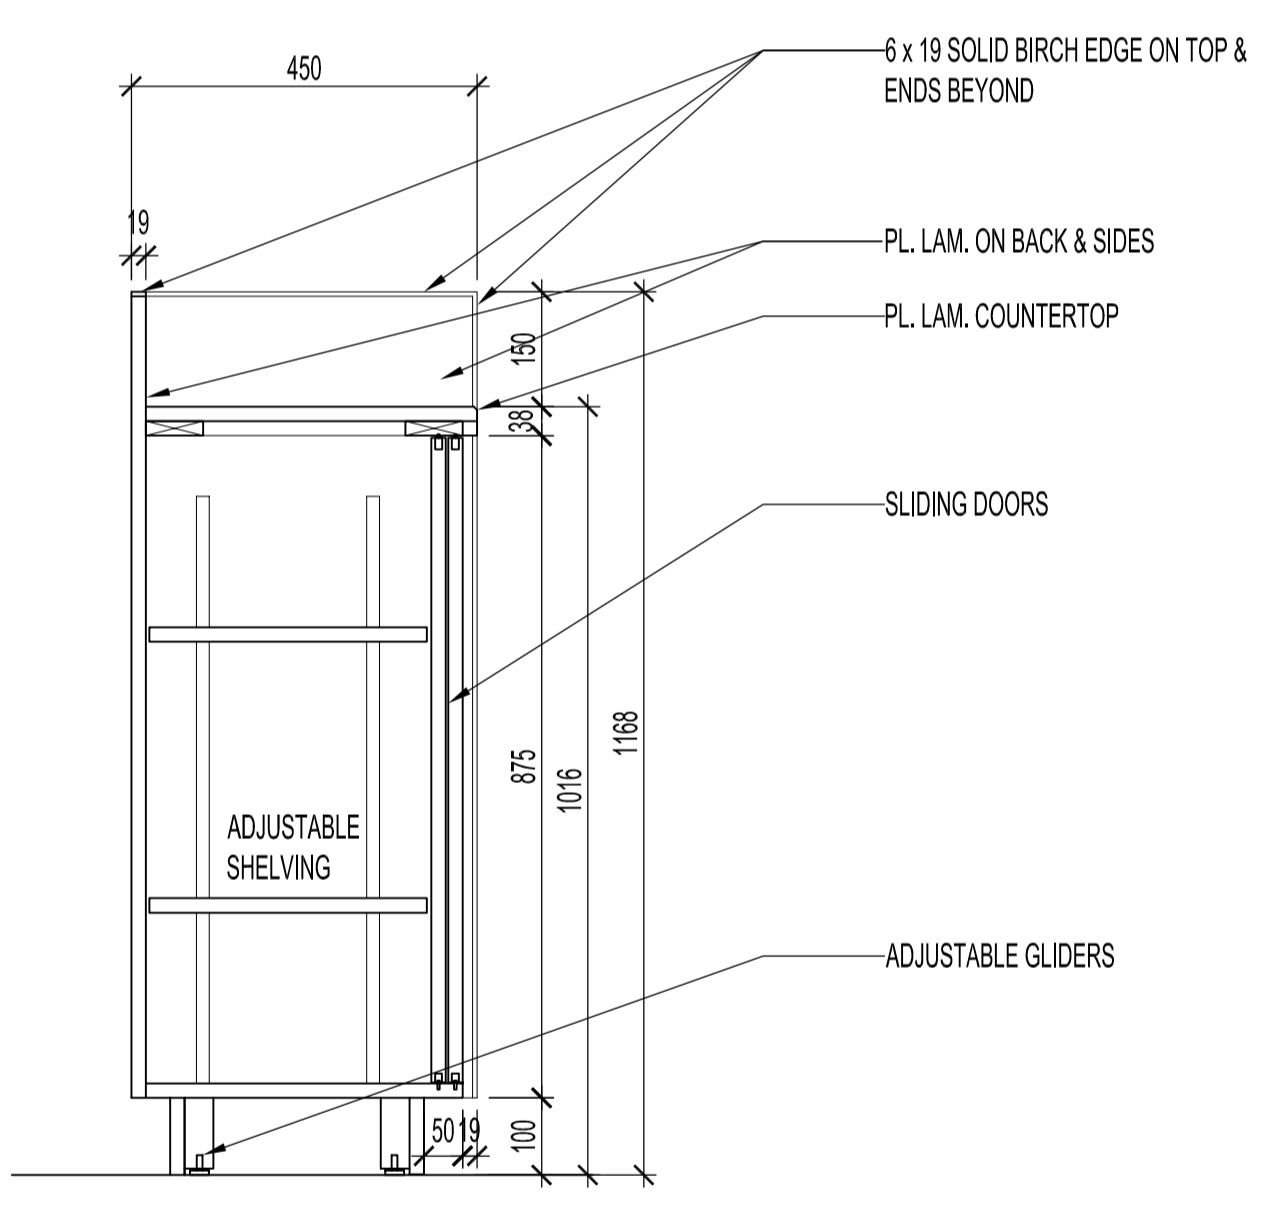


14 SECTION-COUNTER, RECEPTION 102  
A18A20 SCALE 1:10

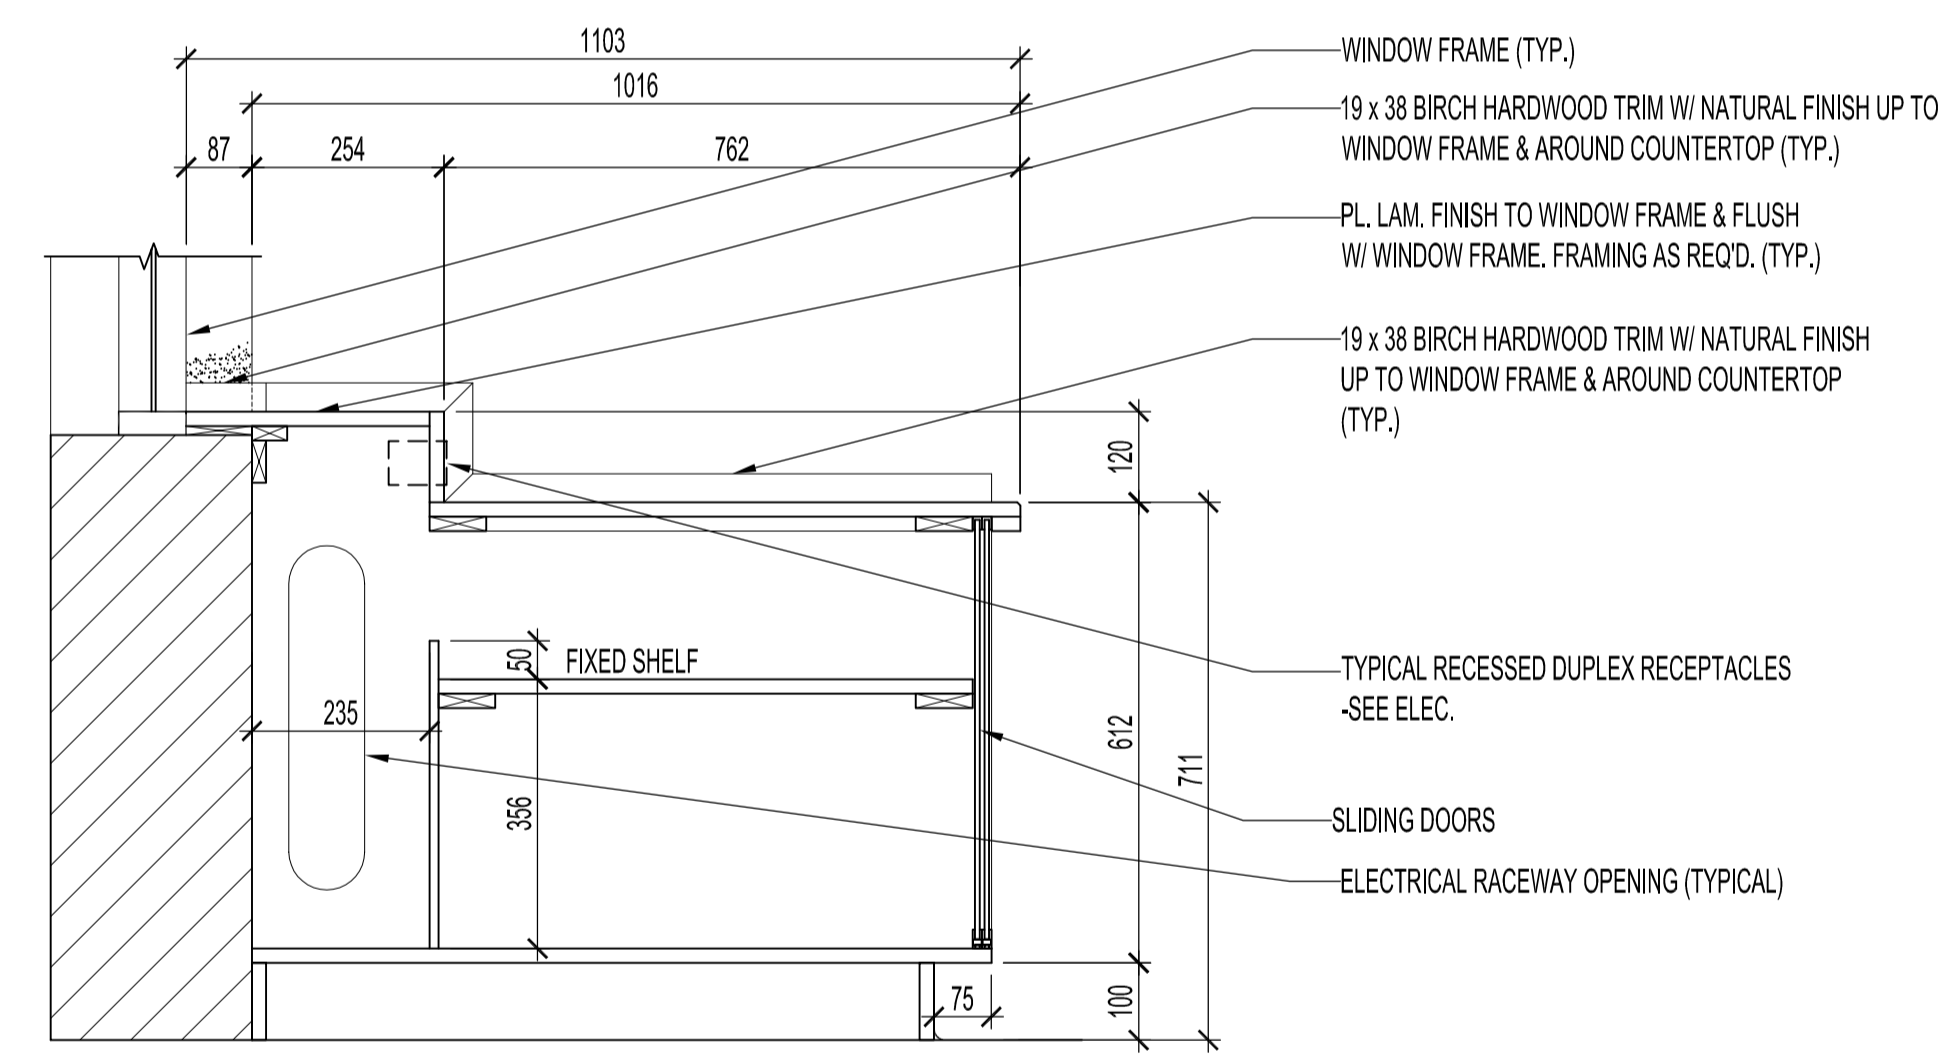


15 SECTION-COUNTER, CONTROL ROOM 101  
A18A20 SCALE 1:10

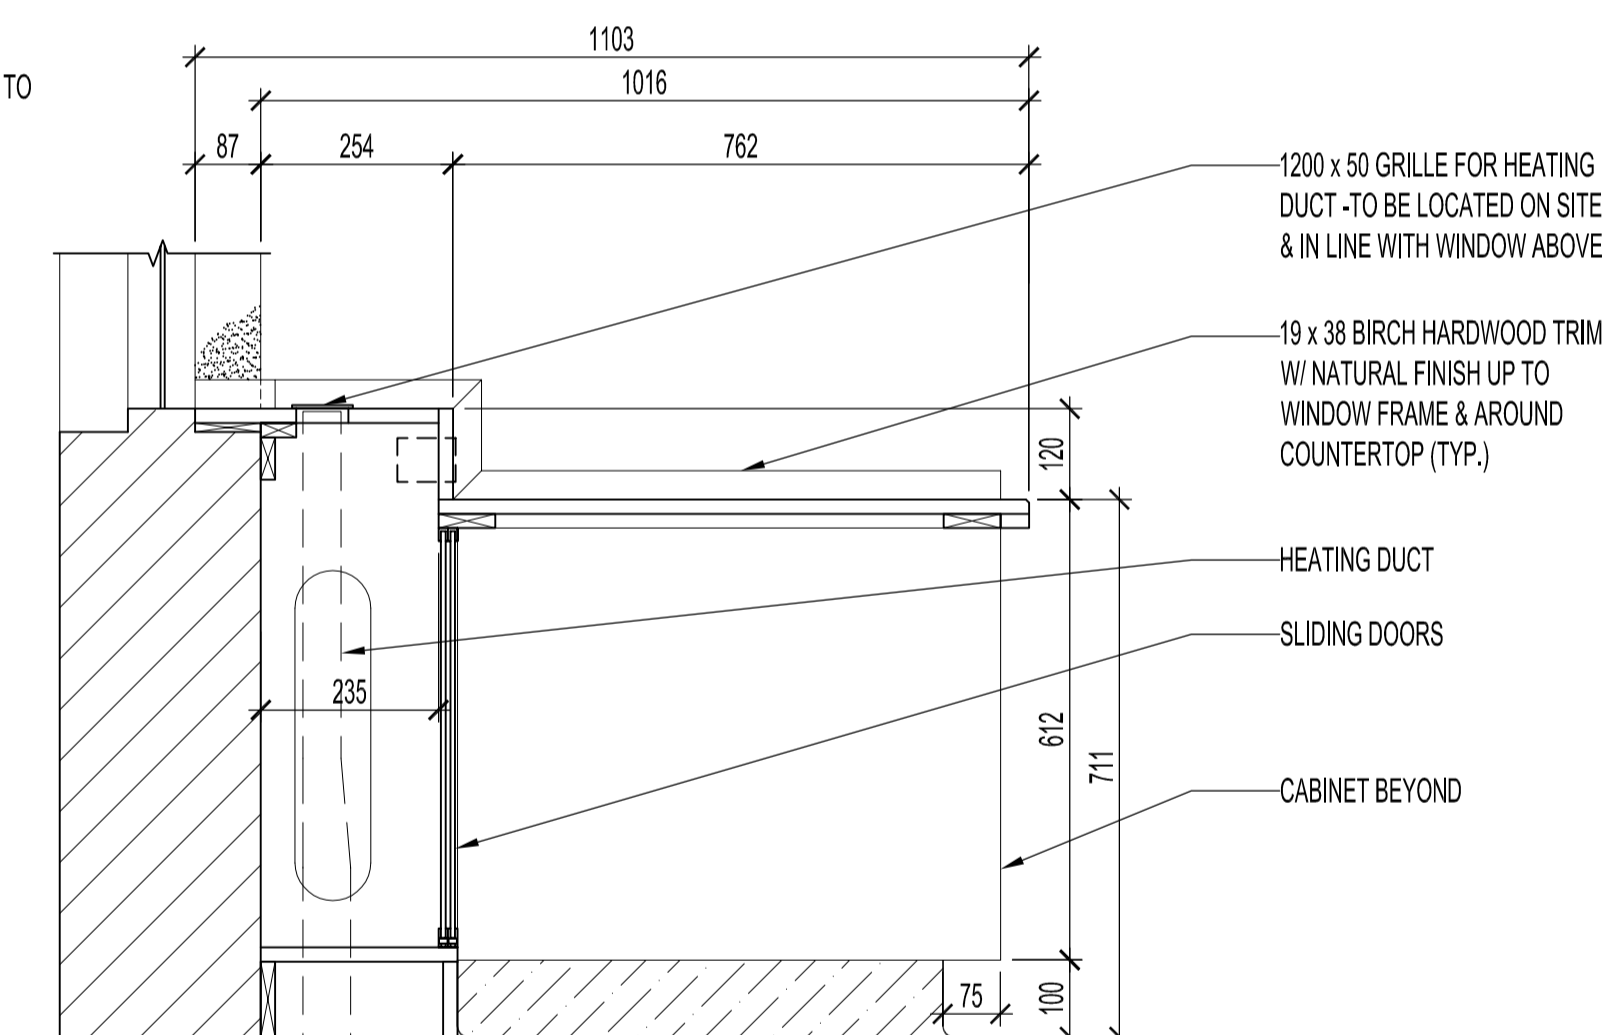


16 SECTION-COUNTER, CONTROL ROOM 101  
A18A20 SCALE 1:10

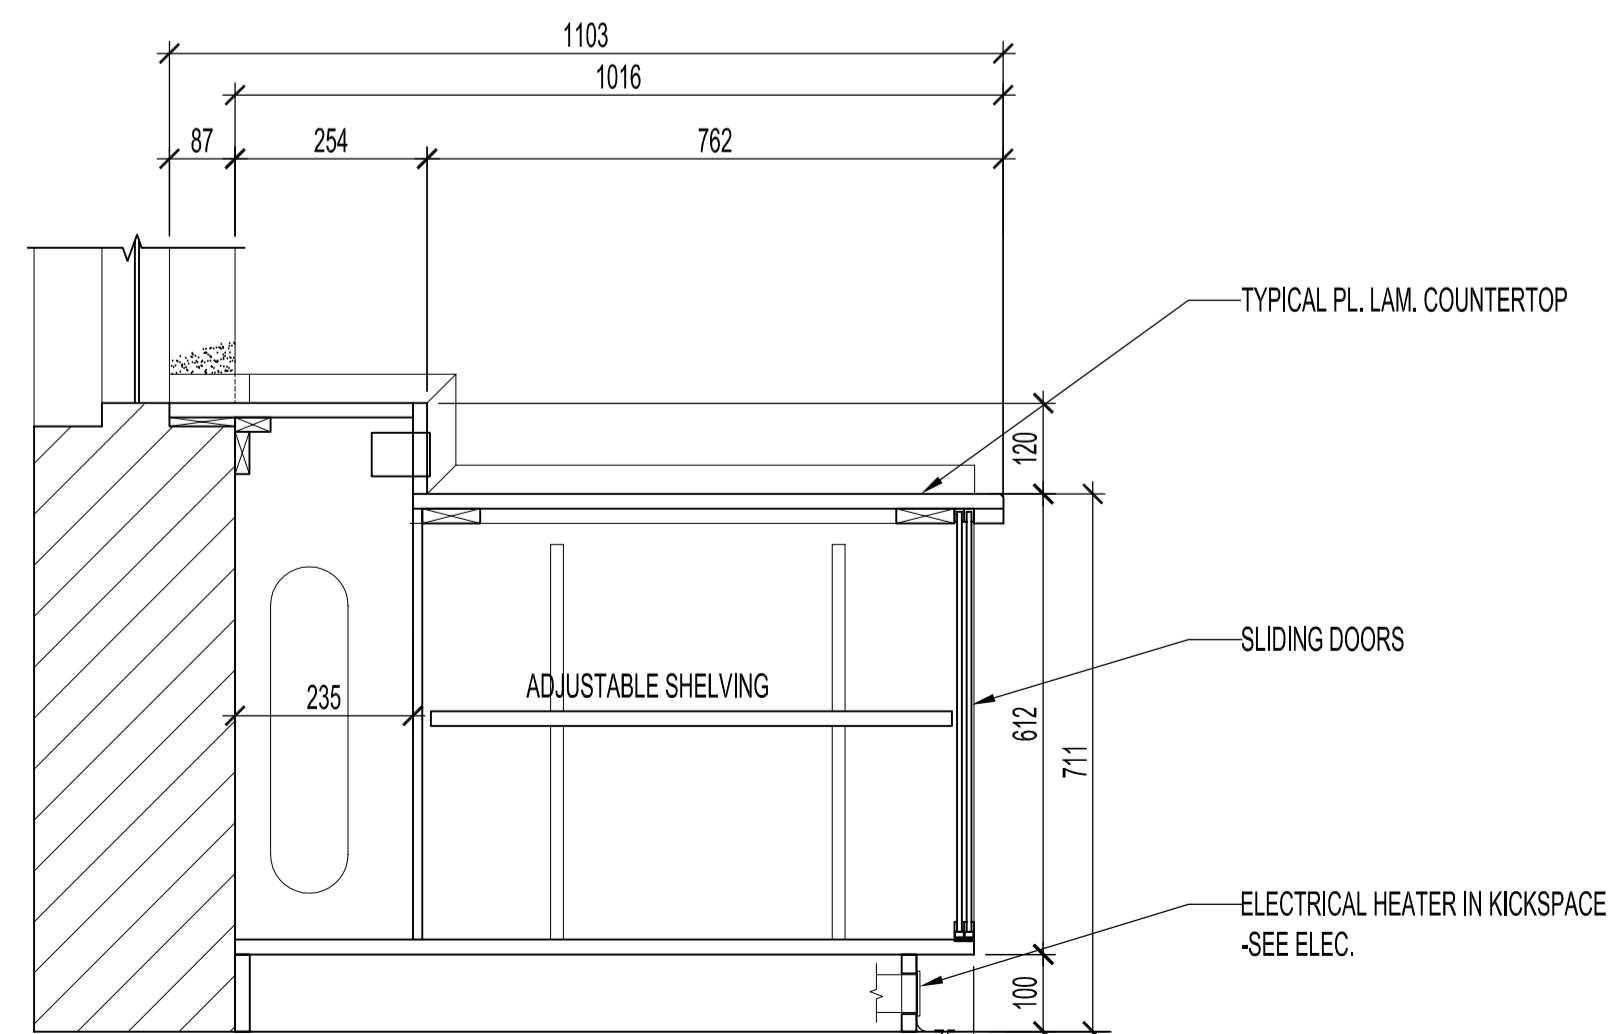

17 SECTION-COUNTER, CONTROL ROOM 101  
A18A20 SCALE 1:10

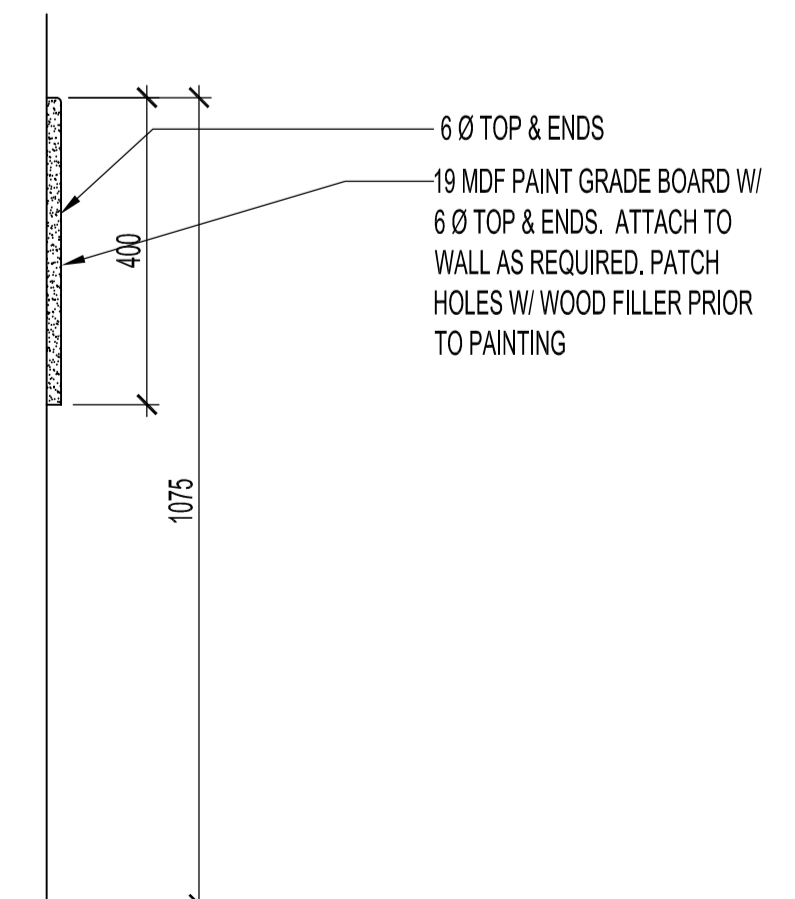

18 SECTION -CHAIR RAIL GUARDS-DINING 118 & LOUNGE 119  
A17A20 SCALE 1:10

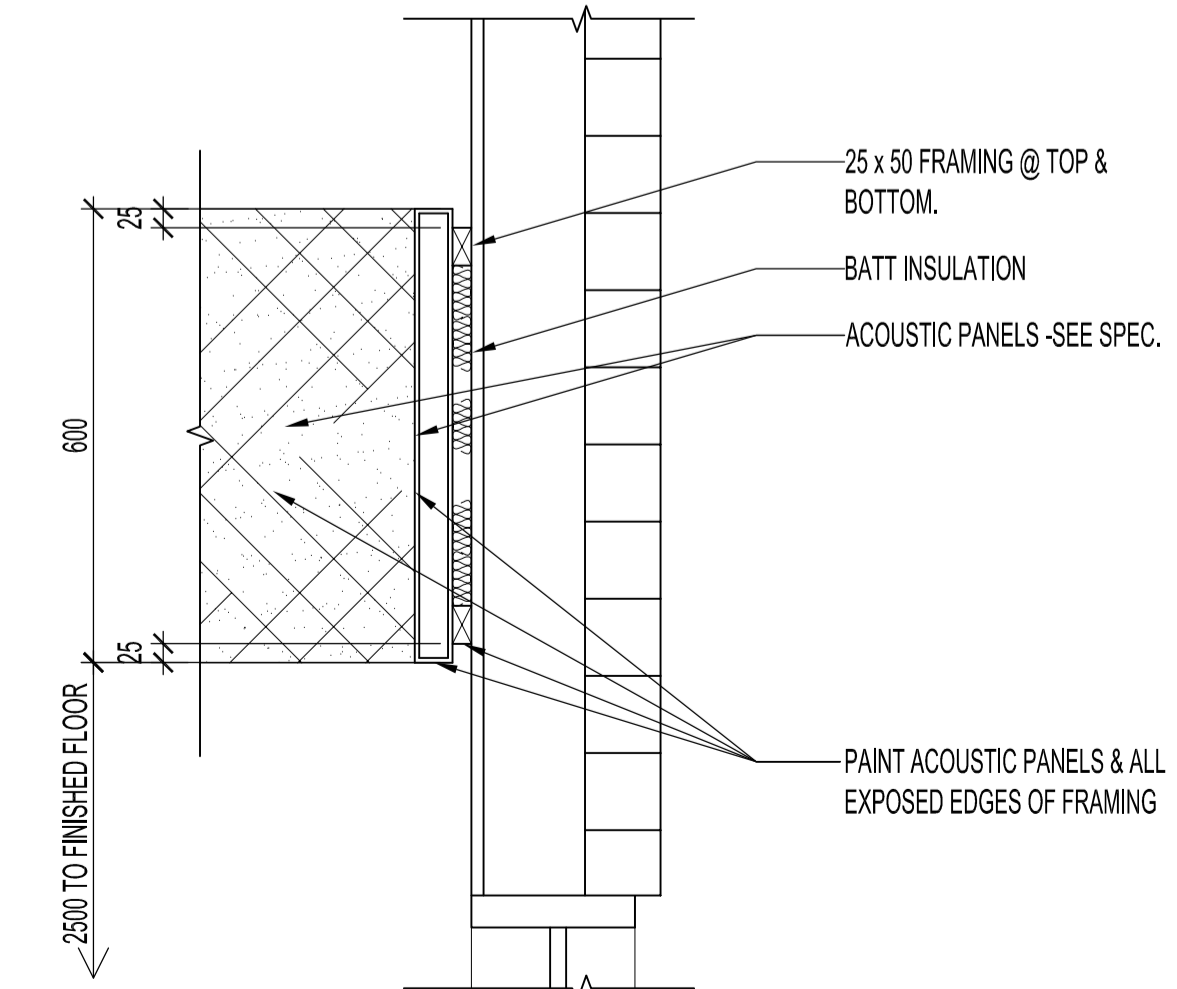

19 SECTION -ACOUSTIC PANELS -CONTROL ROOM 101  
A17A20 SCALE 1:10

**NOTES :**

**RECEPTION 102 CABINET CONSTRUCTION NOTES:**

- ALL COUNTERTOPS TO BE WILSONART HD PREMIUM W/ DECORATIVE EDGE.
- ALL EXPOSED SURFACES TO BE 19 BIRCH VENEER PLYWOOD W/ A NATURAL FINISH.
- ALL INTERIORS SURFACES TO BE 19 MELAMINE
- K & V # 2406 & # 2407 NYLON GUIDES C/W K & V # 2401 FIBRE TRACK.
- RECESSED DOOR SLIDES/PULLS
- ADJUSTABLE GLIDERS ON BOTTOM OF CABINET
- K & V 255 & 256 RECESSED ADJ. STANDARDS & CLIPS

**CONTROL ROOM 101 CABINET CONSTRUCTION NOTES:**

- COUNTERTOP TO BE WILSONART HD PREMIUM W/ DECORATIVE DEGE.
- ALL EXPOSED SURFACES TO BE PLASTIC LAMINATE
- ALL INTERIORS TO BE 19 MELAMINE
- SLIDING DOOR HARDWARE - K&V # 400A SHEAVES, #4692C TRACK & 953C UPPER GUIDE.
- RECESSED DOOR SLIDES/PULLS
- K & V 255 & 256 RECESSED ADJ. STANDARDS & CLIPS
- PROVIDE GROMMET HOLES AS REQUIRED ON SITE.

**JANITOR 114 SHELVING NOTES :**

- K & V HEAVY DUTY PROFESSIONAL NICKEL PLATED STANDARDS & SHELF SUPPORTS -SEE SPEC.

ORIGINAL STAMPED BY: R.K. FOK LI Arch.  
DATE: 2006.07.18

NO.	REVISION/DESCRIPTION	BY	DATE
SEALS			

DRAWN BY	MMK	CHECKED BY	APPROVED
DATE	2006.07.10	USER APPROVAL	

CITY OF WINNIPEG  
PLANNING, PROPERTY & DEVELOPMENT DEPARTMENT  
CIVIC ACCOMMODATIONS DIVISION  
300 - 65 GARRY ST. R3C 4K4

PROJECT  
WEST TRANSCONA  
FIRE PARAMEDIC STATION 21

1446 REGENT AVENUE W.  
SHEET TITLE

MILLWORK SECTIONS

METRIC  
WHOLE NUMBERS ARE IN MILLIMETRES,  
DECIMALIZED NUMBERS ARE IN METRES

SCALE	PROJECT NO.	SHEET NO.
AS SHOWN	2004-058	A20