




File Name: C:\data\projects\532\_komenda Skatepark\90%\_05-109-05-2-0.dwg - Tab: Layout1 Plotted By: bob somers 03/01/2006 [Wed 3:41pm]  
24"x36" PLOT SCALE: 1"=1'

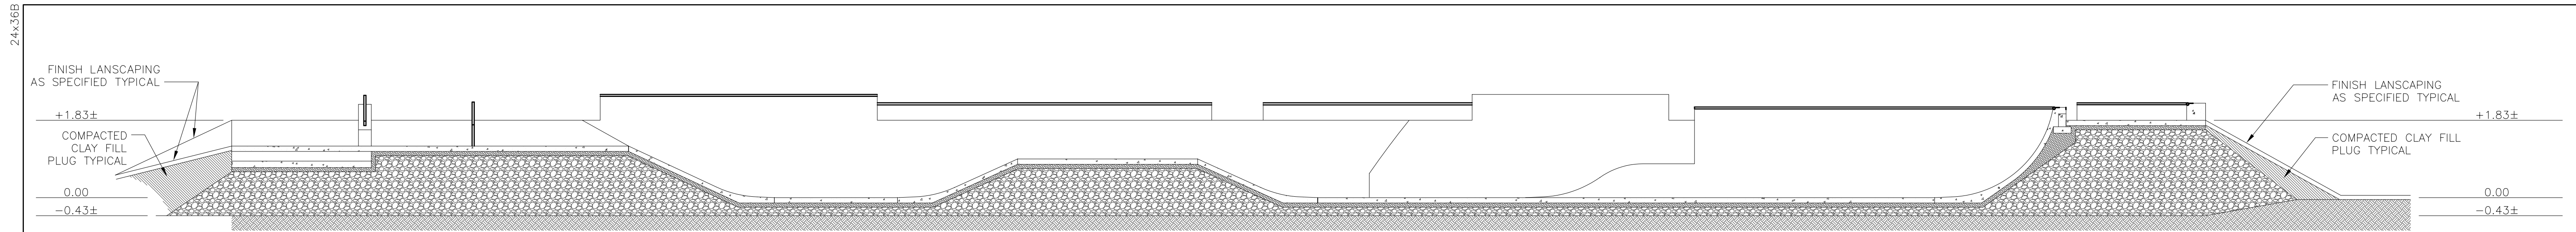

**A** SECTION A  
SCALE: 1:75

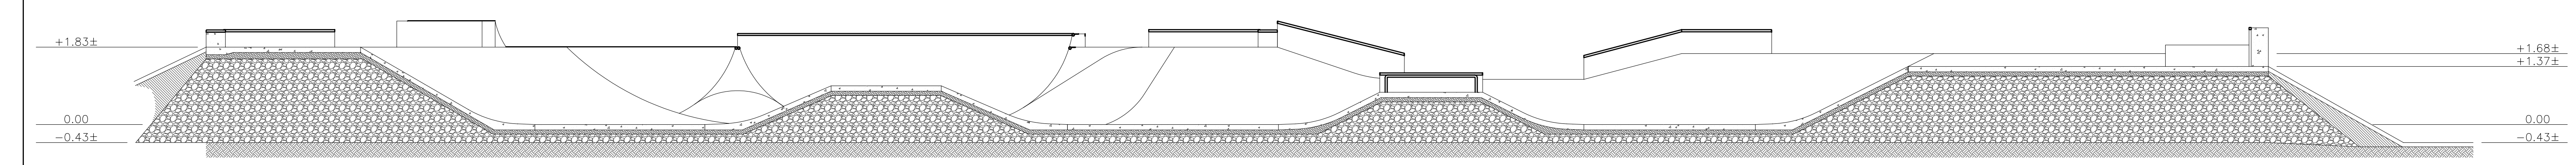


**B** SECTION B  
SCALE: 1:75

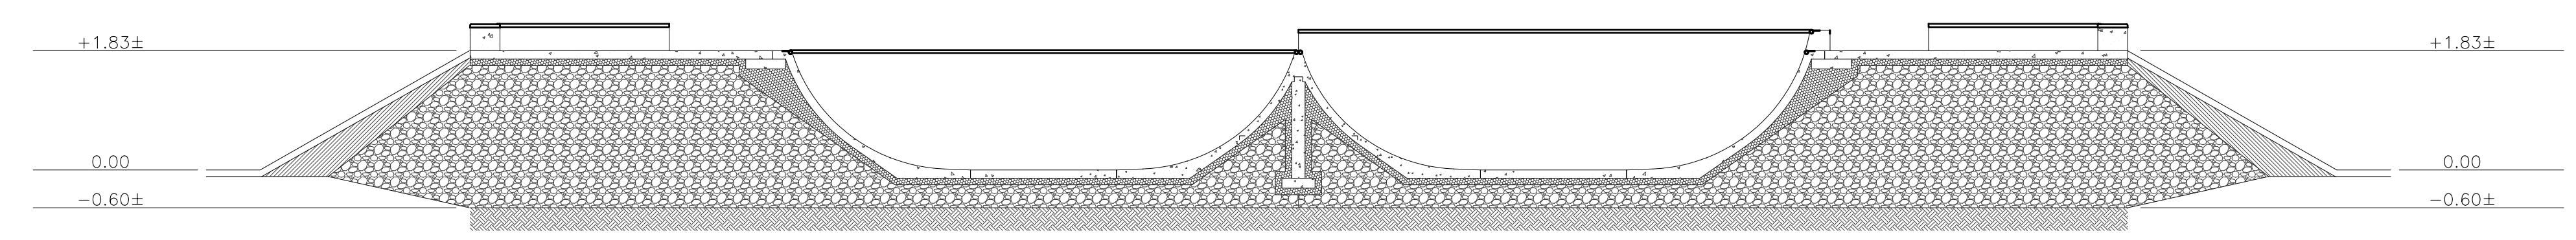

**C** SECTION C  
SCALE: 1:75

DETAIL HATCH LEGEND	
	REINFORCED CONCRETE
	100mm "A BASE" GRANULAR BASE
	CRUSHED LIMESTONE SUBBASE
	NATIVE EARTH PROOF ROLLED

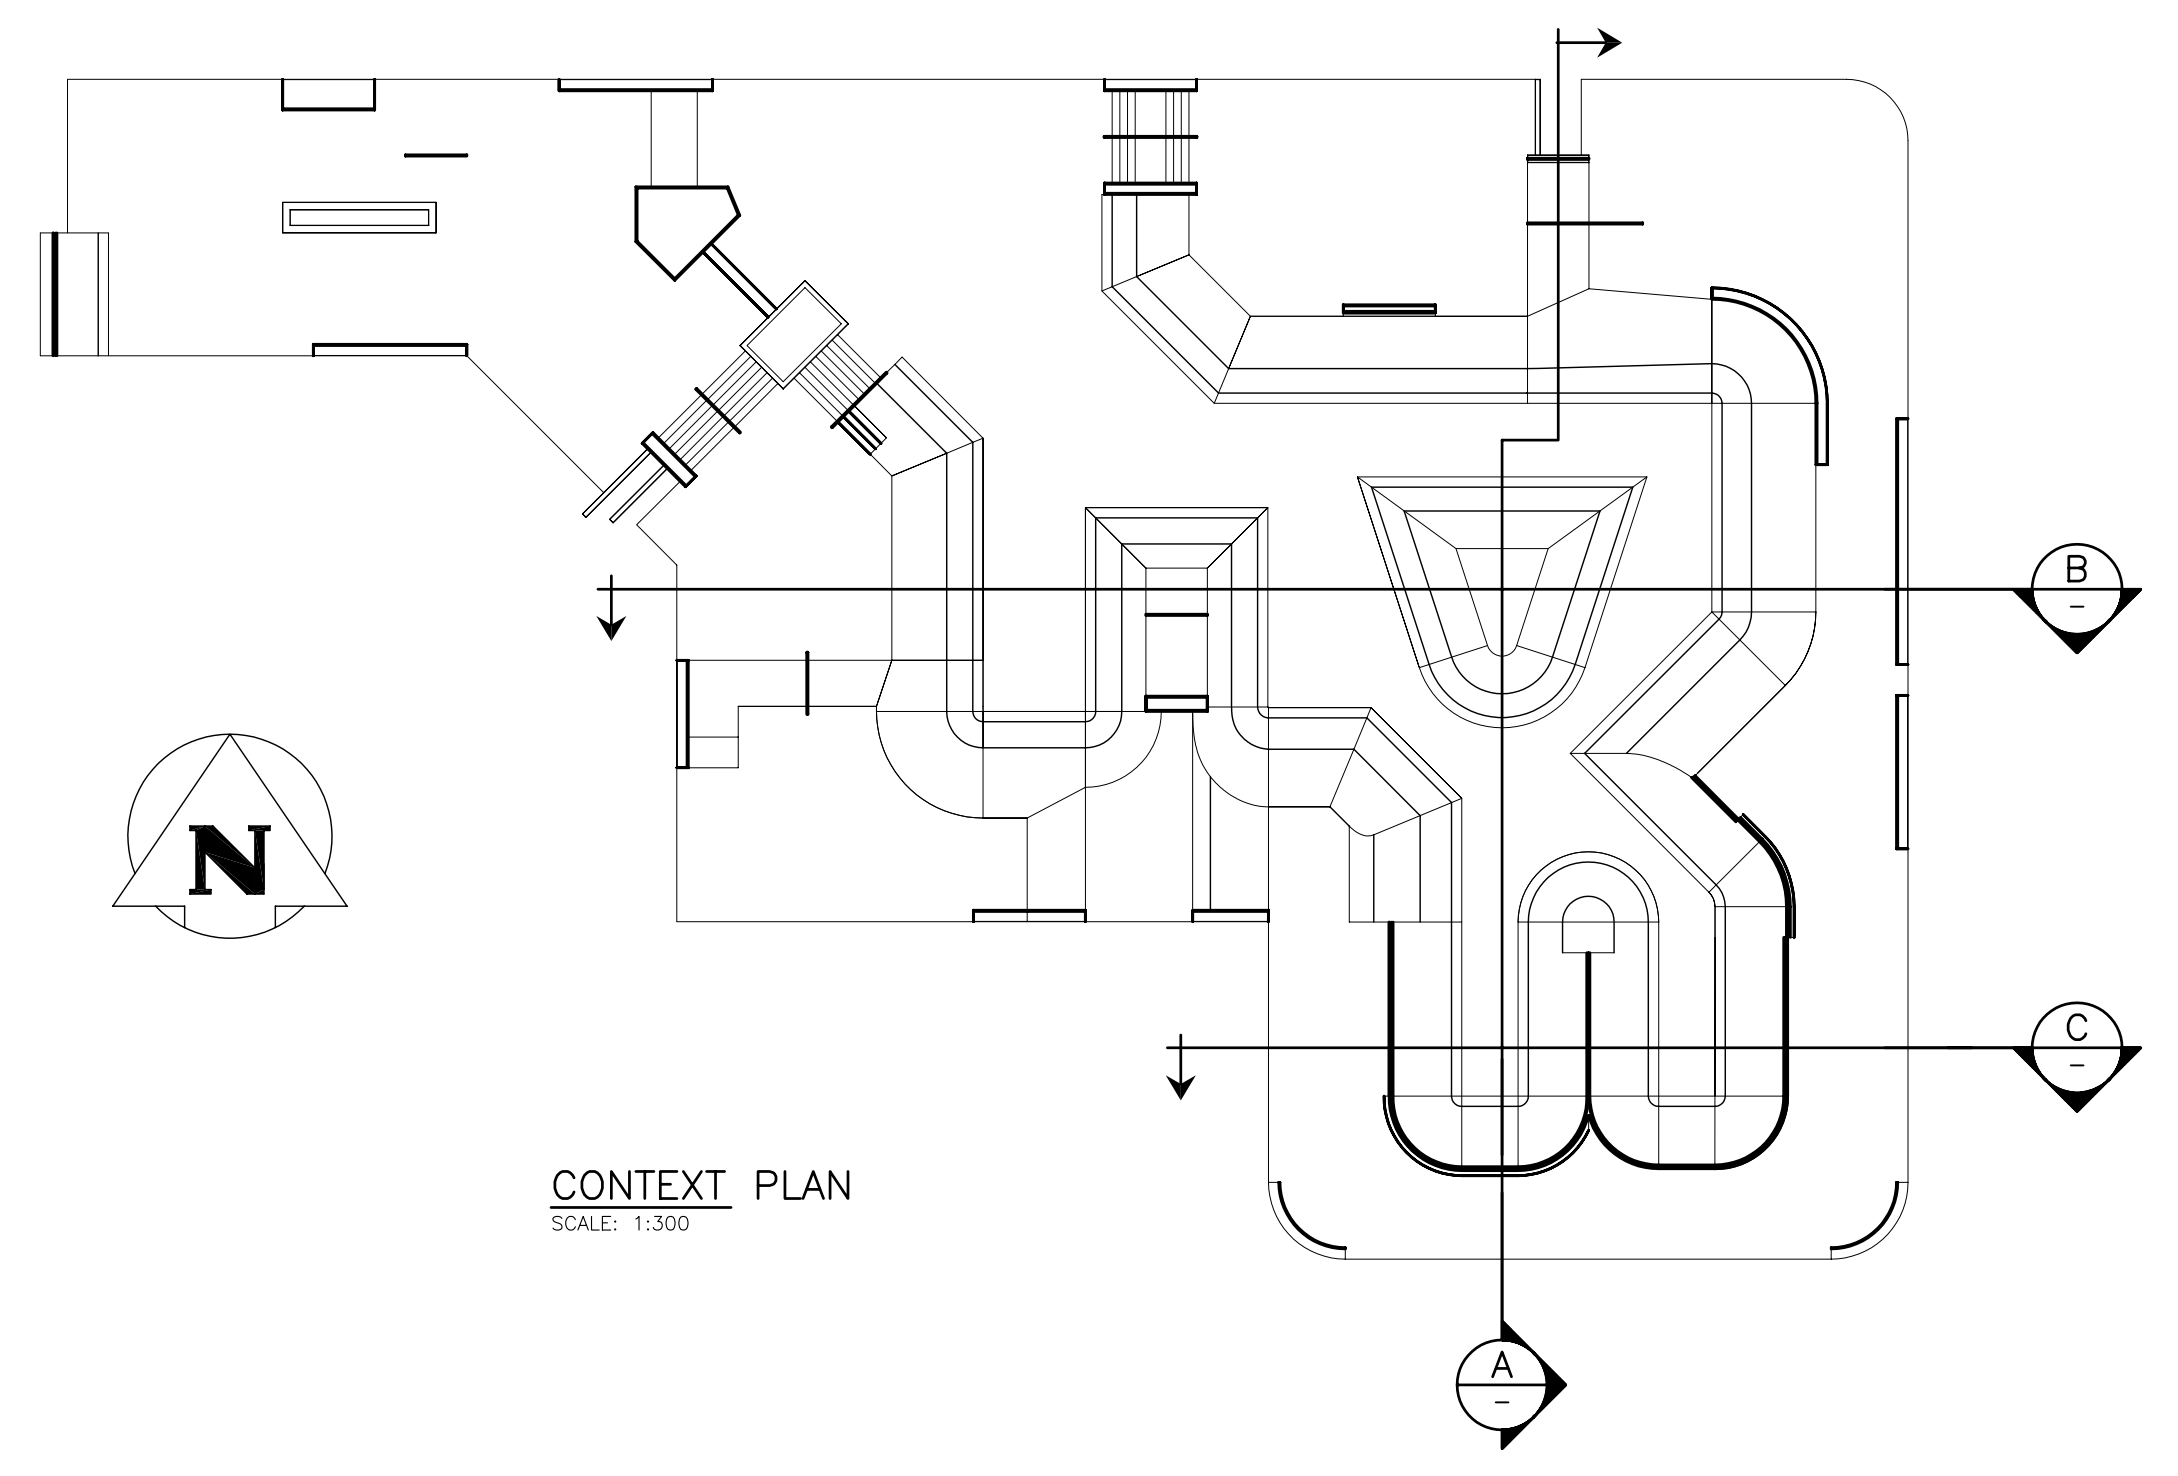

CONTEXT PLAN  
SCALE: 1:300

**SCATLIFF+MILLER+MURRAY**  
landscape architecture urban design golf course design bridge architecture 3d simulation  
Winnipeg Calgary Beijing  
tel 204.927.3444 fax 204.927.3443

NO.	D / M / Y	DESCRIPTION	BY
0	03/01/06	ISSUED FOR TENDER	R.J.L.

REVISIONS / ISSUE	
<b>A</b>	SECTION LETTER OR DETAIL NUMBER
<b>B</b>	DRAWING WHERE SECTION OR DETAIL IS DRAWN OR DRAWING WHERE SECTION OR DETAIL WAS INDICATED
<b>-</b>	SECTION OR DETAIL SHOWN ON SAME DRAWING

**KGS GROUP** CONSULTING ENGINEERS & PROJECT MANAGERS  
WINNIPEG (204) 896-1209 THUNDER BAY (807) 345-2233

CLIENT:  
PROJECT:  
KOMENDA MEMORIAL PARK SKATEPARK  
WINNIPEG, MANITOBA

DWG. DESCRIPTION:  
EXCAVATION SECTIONS

ENG. STAMP: 	DESIGNED BY: R.J.L. CHECKED BY: R.J.L.	DRAWN BY: J.G. CHECKED BY:
APPROVED:	SCALE: 1:75	DATE: MAR, 2006
KGS DWG. NO.:	05-109-05	S2

**APEGM**  
Certificate of Authorization  
KGS Group  
No. 245 Expiry: April 30, 2006

CLIENT DWG. NO.:	REV:
	0