




Note: Dimensions on this page are for reference contractor shall refer to SK-3 for any layout information

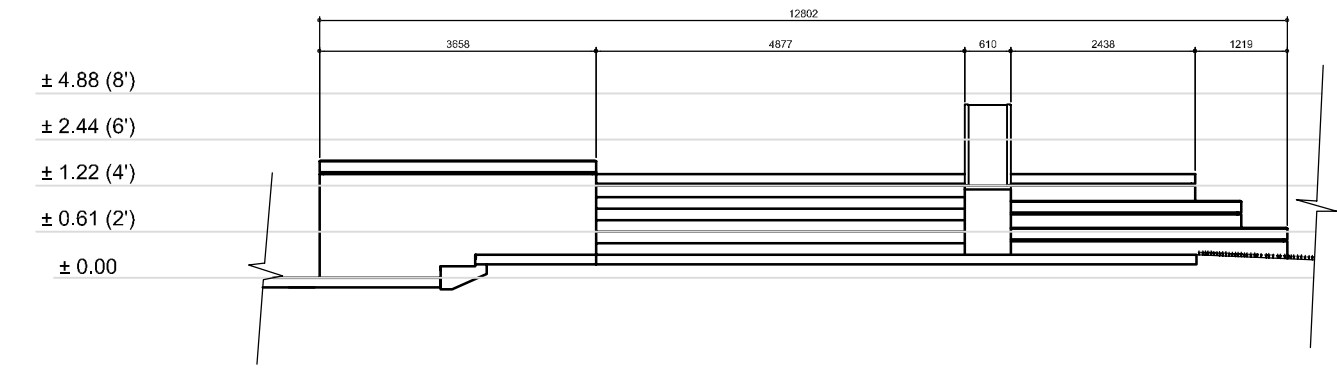


SECTION A - A
SCALE 1:100

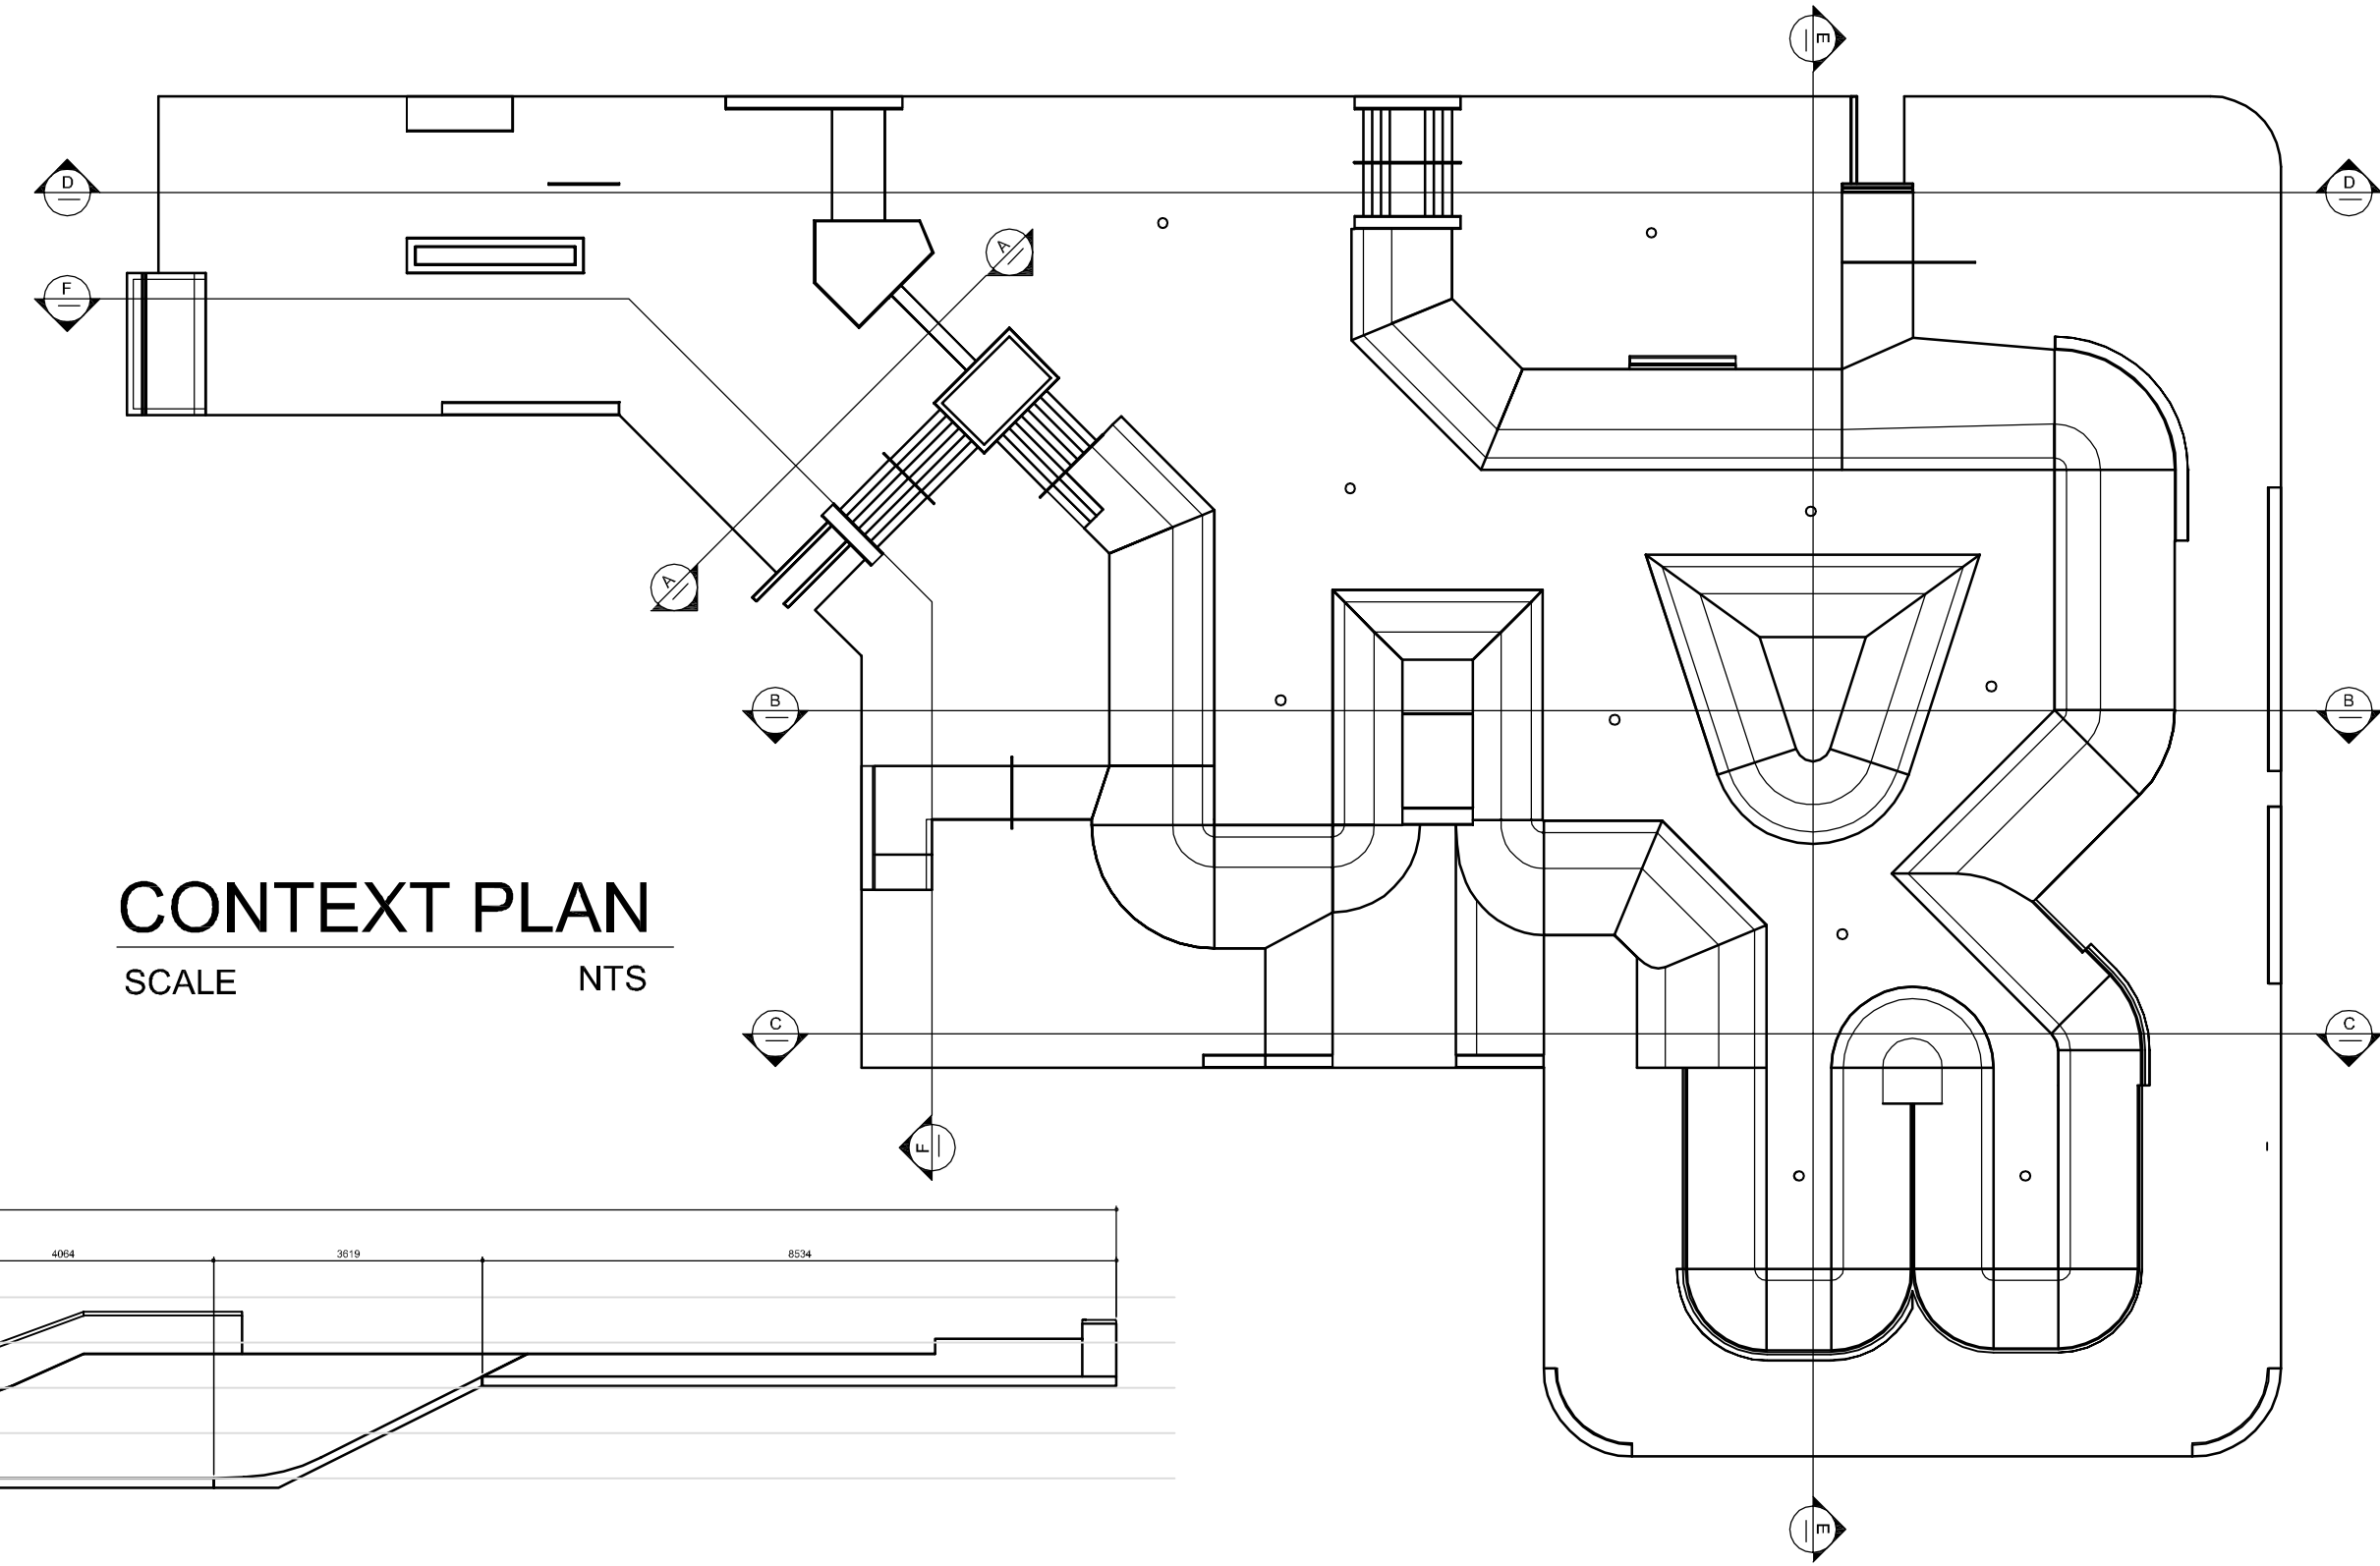


CONTEXT PLAN
SCALE NTS

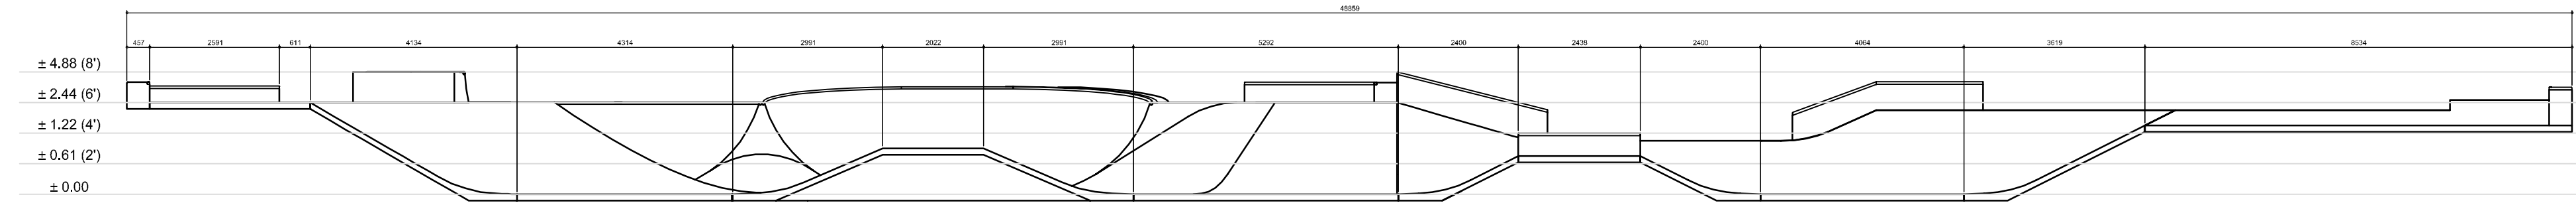


SECTION B - B
SCALE 1:100

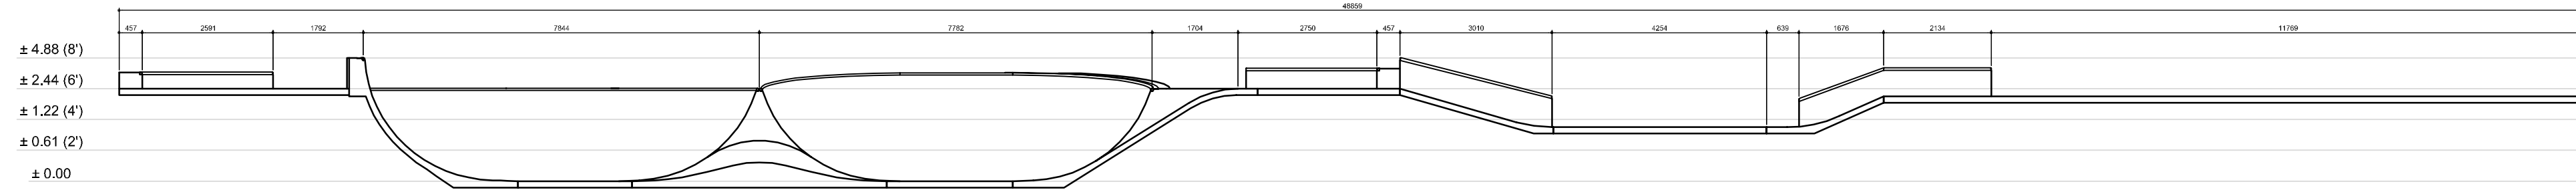


SECTION C - C
SCALE 1:100

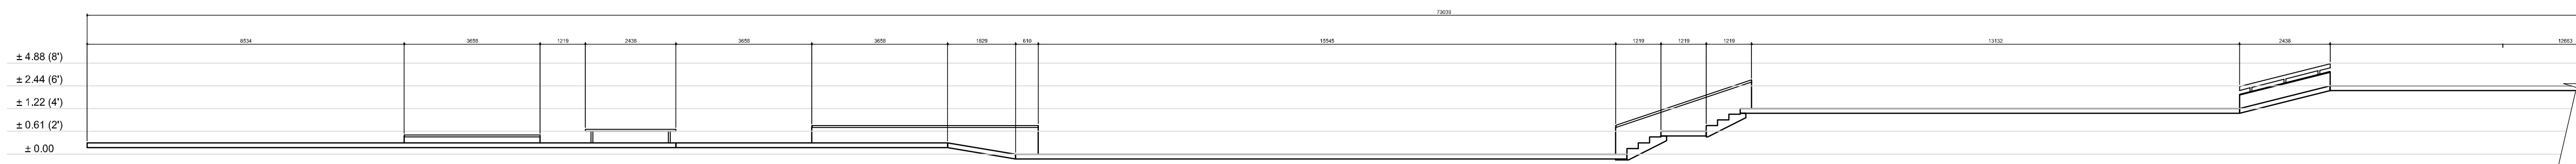

SECTION D - D
SCALE 1:100

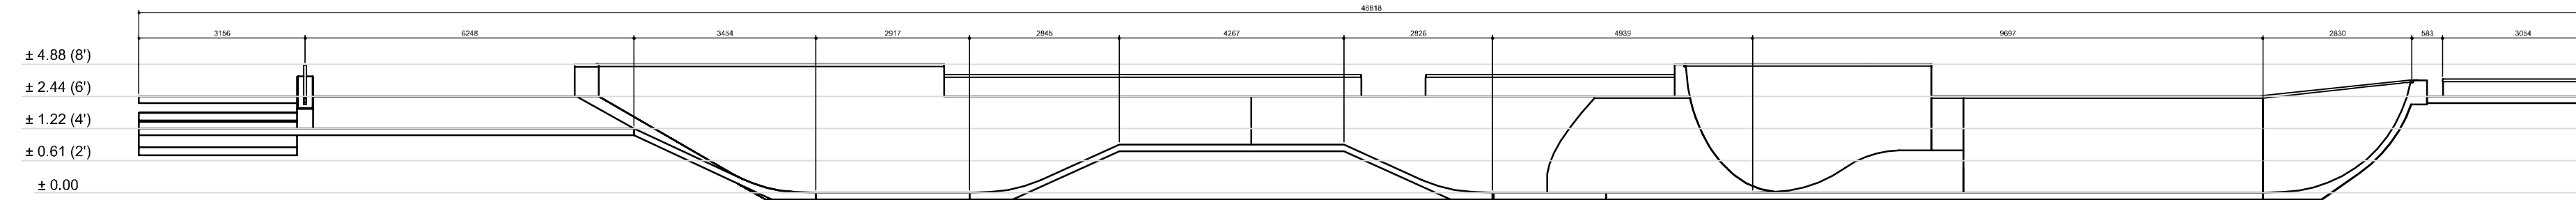

SECTION E - E
SCALE 1:100

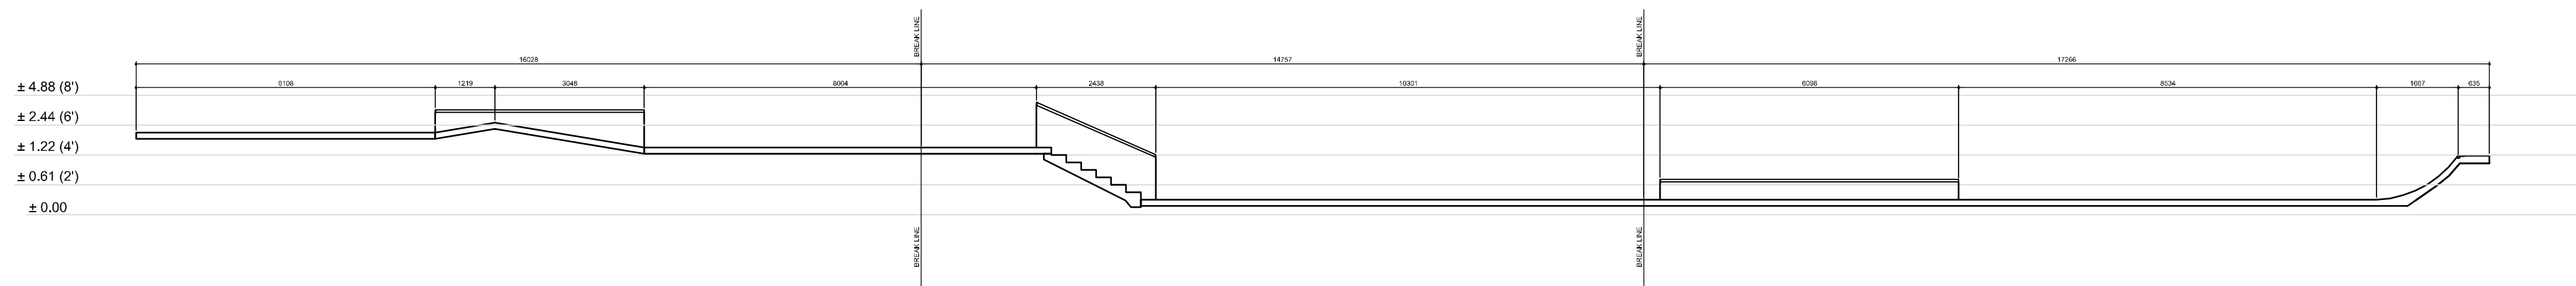

SECTION F - F
SCALE 1:100

van der Zalm + associates inc.
Landscape Architecture * Urban Design * Parks & Recreation
Suite 2200 1177 W Hastings St. P 604.882.0024
Vancouver, British Columbia F 604.882.0042
V6E 2K3 info@www.vdzr.ca
The Warehouse Design Studio P 604.882.0024
8938 192 Street F 604.882.0042
Surrey, British Columbia info@www.vdzr.ca
V4N 3V8

NOTES

Copyright reserved. This drawing and design is the property of van der Zalm + associates inc. and may not be reproduced or used for other projects without permission.

No.	Description	Date
0.	Issue for Tender	Mar. 03/06

REVISIONS-DRAWING ISSUE

CONTRACTOR SHALL CHECK ALL DIMENSIONS ON THE WORK AND REPORT ANY DISCREPANCY TO THE CONTRACT ADMINISTRATOR BEFORE PROCEEDING. ALL DRAWINGS AND SPECIFICATIONS ARE THE EXCLUSIVE PROPERTY OF THE CONTRACT ADMINISTRATOR AND MUST BE RETURNED AT THE COMPLETION OF THE WORK.

PROJECT:
Komenda Memorial Park
LOCATION:
Winnipeg, Man.

DRAWN	ML	CAD FILE
CHECKED	MV	SECTIONS
APPROVED	MV	DATE
SCALE	as noted	Sept. 11/05

SECTIONS

DRAWING TITLE

PROJECT NO.
PR2005-37

DRAWING NO.
SK - 9