
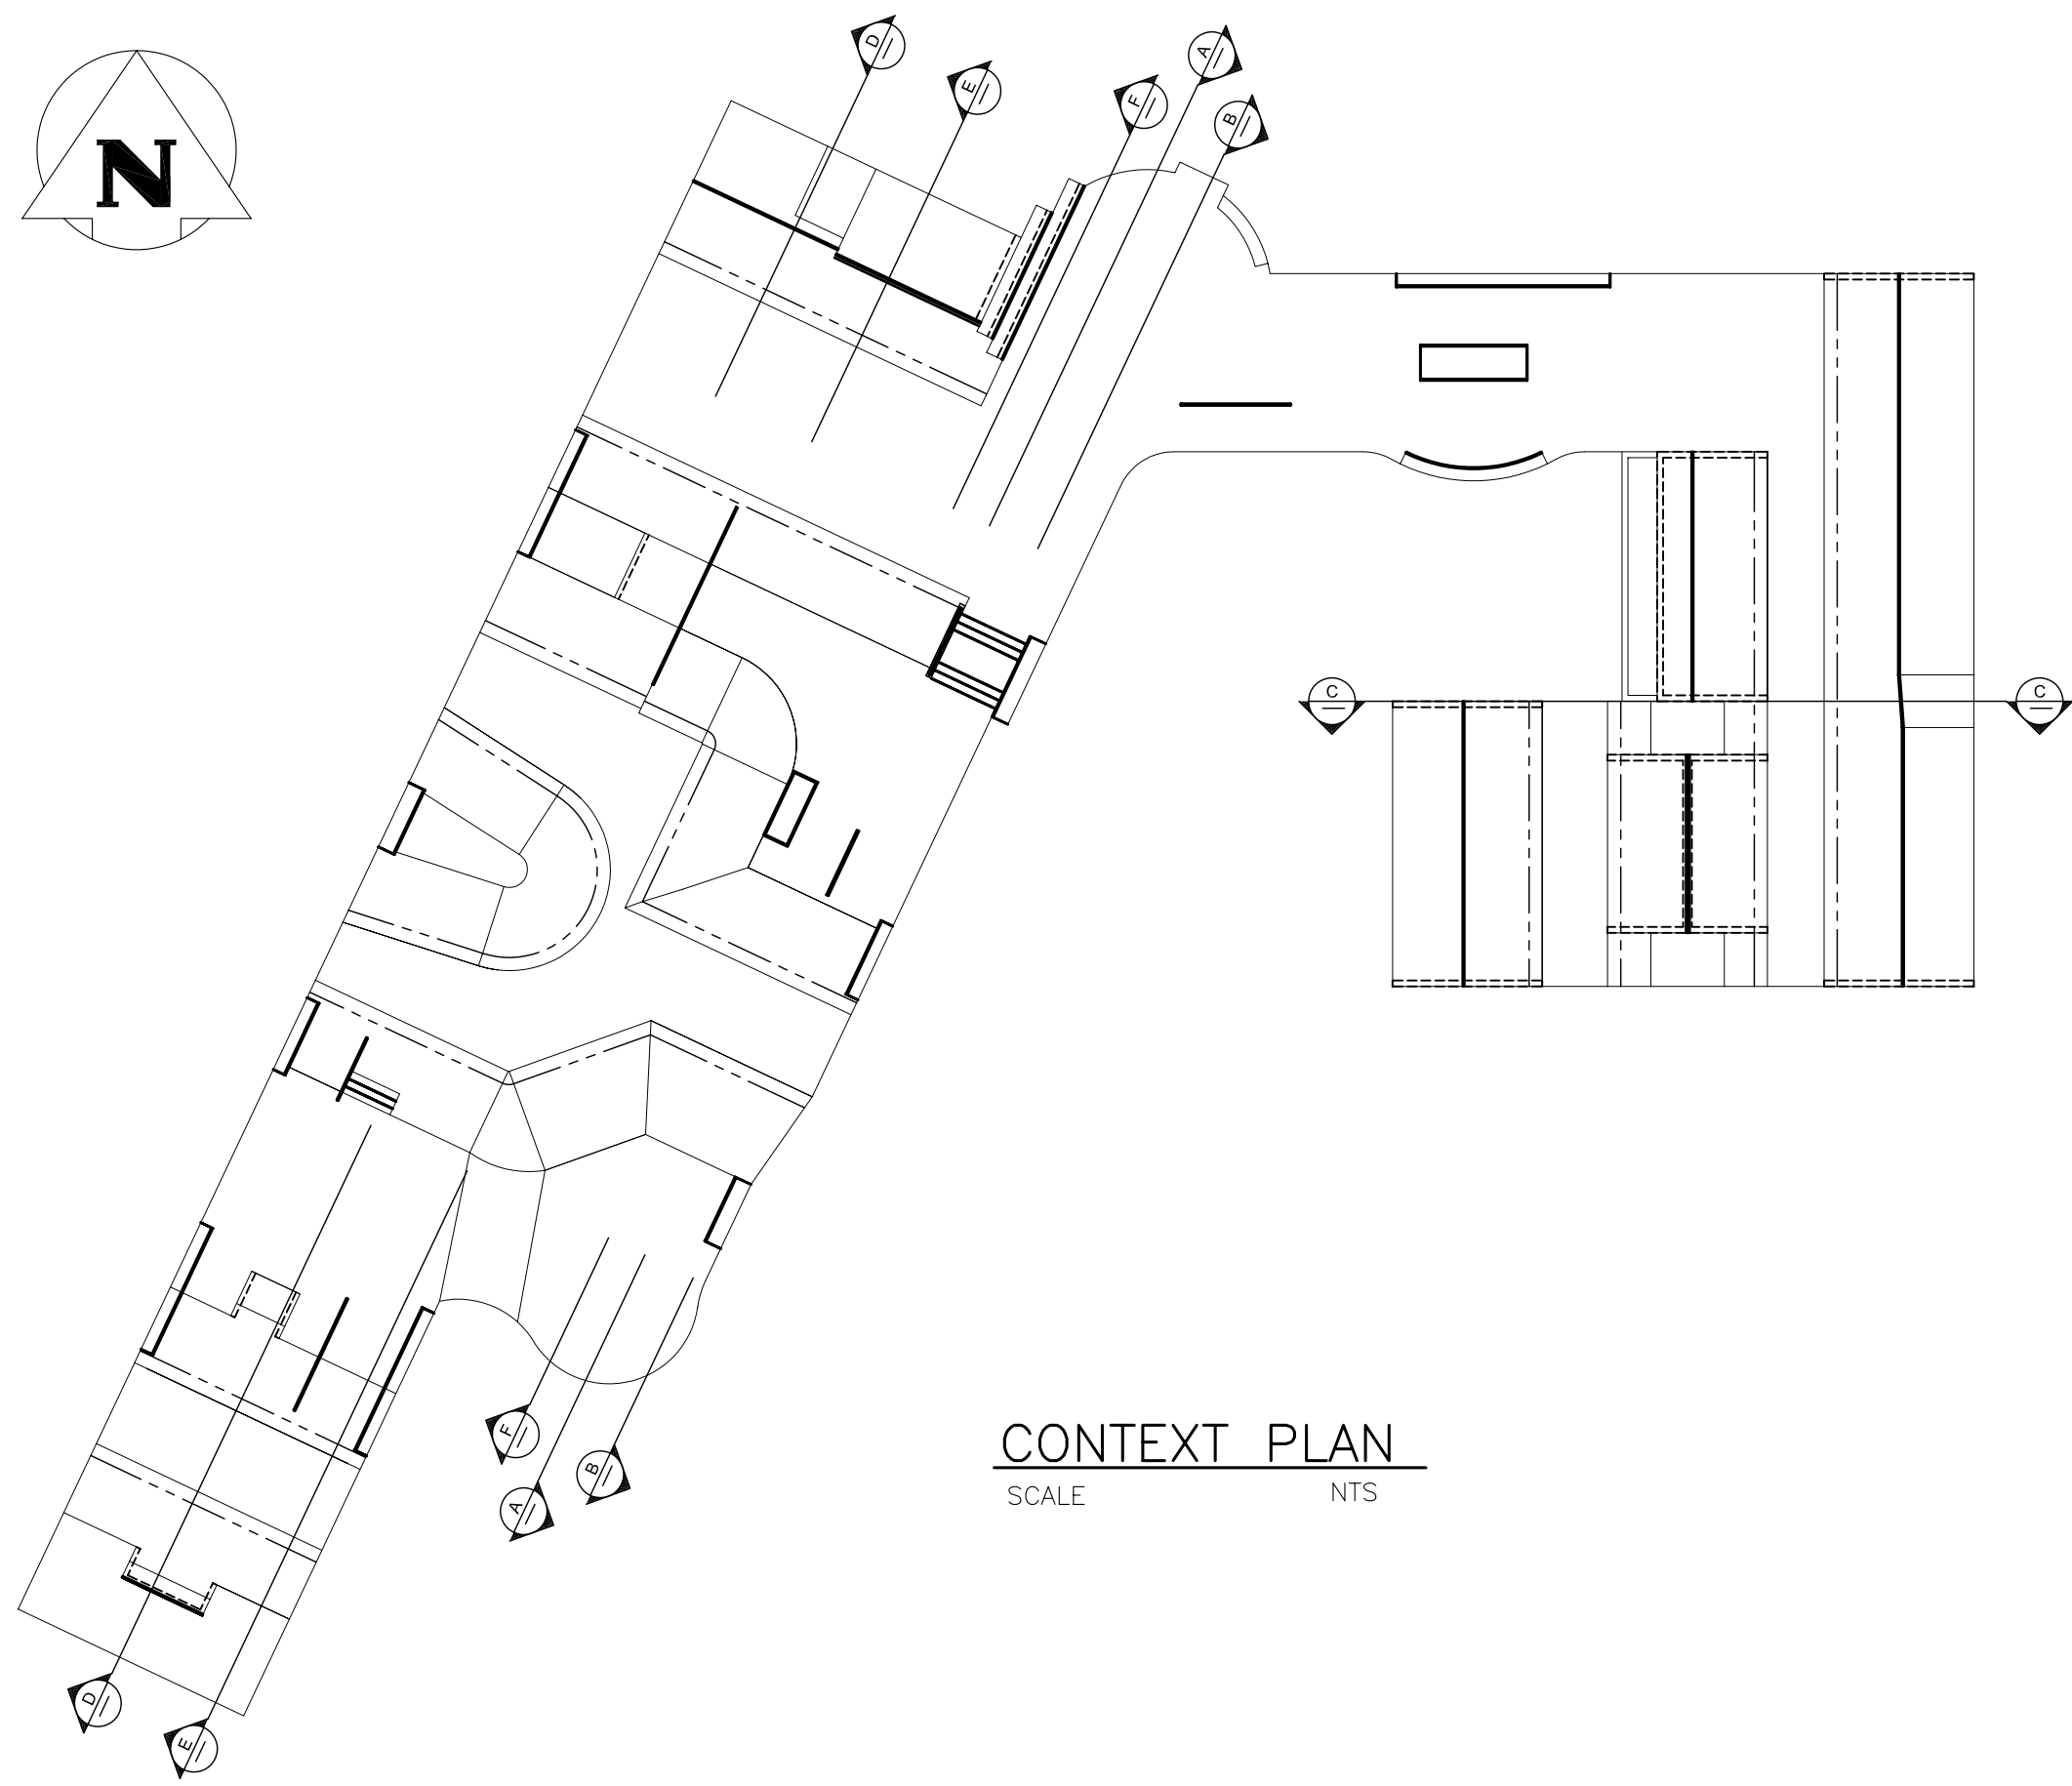


File Name: C:\Documents and Settings\derek_murray\Desktop\skatepark_west\05-0109-04-S-02.dwg - Tab: S2 Plotted By: bob_somers 01/23/2006 [Mon 4:42pm] 24"x36" PLOT SCALE: 1:1 METRIC

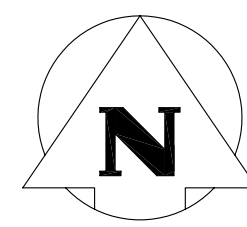

CONTEXT PLAN
SCALE: NTS

FINISHED LANDSCAPING
AS SPECIFIED TYPICAL
COMPACTED CLAY FILL
PLUG TYPICAL
+1.07(3'-6")±
+0.15(6")±
-0.70±

SECTION A-A
SCALE: 1:100

+0.91(3')±
+0.10(4")±
-0.70±

SECTION B-B
SCALE: 1:100

+2.20(7'-3")±
+0.72(2'-4")±
-0.70±

SECTION C-C
SCALE: 1:100

FINISH LANDSCAPING
AS SPECIFIED TYPICAL
+1.52(5')±
COMPACTED CLAY FILL
PLUG TYPICAL
0.00
-0.70±

DETAIL HATCH LEGEND	
	REINFORCED CONCRETE
	100mm "A" BASE" GRANULAR BASE
	CRUSHED LIMESTONE SUB-BASE
	NATIVE EARTH PROOF-ROLLED

+1.40(4'-7")±
+0.10(4")±
0.00
-0.70±

SECTION D-D
SCALE: 1:100

+1.68(5'-6")±
+1.22(4")±
+0.10(4")±
0.00
-0.70±

SECTION E-E
SCALE: 1:100

+1.40(4'-7")±
0.00
-0.70±

SECTION F-F
SCALE: 1:100

+0.14(6")±
0.00
-0.70±



0 19/01/06 ISSUED FOR TENDER R.J.L.

NO.	D / M / Y	DESCRIPTION	BY
REVISIONS / ISSUE			
A		A. SECTION LETTER OR DETAIL NUMBER IS DRAWN	A
B		B. DRAWING WHERE SECTION OR DETAIL WAS INDICATED	-
		OR DRAWING WHERE SECTION OR DETAIL WAS INDICATED	
		- SECTION OR DETAIL SHOWN ON SAME DRAWING	

KGS GROUP CONSULTING ENGINEERS & PROJECT MANAGERS
WINNIPEG (204) 896-1209
THUNDER BAY (807) 345-2233

CLIENT:
PROJECT:
SKATEPARK WEST
ST. JAMES
WINNIPEG, MANITOBA

DWG. DESCRIPTION:
EXCAVATION SECTIONS

ENG. STAMP: 	DESIGNED BY: R.J.L. CHECKED: R.J.L.	DRAWN BY: JG/RN CHECKED:
APPROVED:	SCALE: 1:100 METRIC	DATE: JAN, 2006
KGS DWG. NO.: 05-0109-04	S2	

APEGM
Certificate of Authorization
KGS Group
No. 245 Expiry: April 30, 2006

CLIENT DWG. NO.:
REV: 0