



van der Zalm + associates inc.
Landscape Architecture * Urban Design * Parks & Recreation
Suite 2200 1177 W. Hastings St. P 604.882.0024
Vancouver, British Columbia F 604.882.0042
V6E 2K3 info@www.vdzr.ca

The Warehouse Design Studio
8938 192 Street P 604.882.0024
Surrey, British Columbia F 604.882.0042
V4N 3V8 info@www.vdzr.ca

NOTES

© Copyright reserved. This drawing and design is the property of van der Zalm + associates inc. and may not be reproduced or used for other projects without permission.

No.	Description	Date
0.	Issue for Tender	Mar. 03/06

REVISIONS-DRAWING ISSUE

CONTRACTOR SHALL CHECK ALL DIMENSIONS ON THE WORK AND REPORT ANY DISCREPANCY TO THE CONTRACT ADMINISTRATOR BEFORE PROCEEDING. ALL DRAWINGS AND SPECIFICATIONS ARE THE EXCLUSIVE PROPERTY OF THE CONTRACT ADMINISTRATOR AND MUST BE RETURNED AT THE COMPLETION OF THE WORK.

PROJECT:

**Skatepark West
St. James**

LOCATION:

Winnipeg, Man.

DRAWN

ML

CHECKED

MV

APPROVED

MV

SCALE

as noted

CAD FILE

SECTIONS

DATE


June, 01/05

SECTIONS


DRAWING TITLE

PROJECT NO.
PR2005-08


DRAWING NO.
SK-7

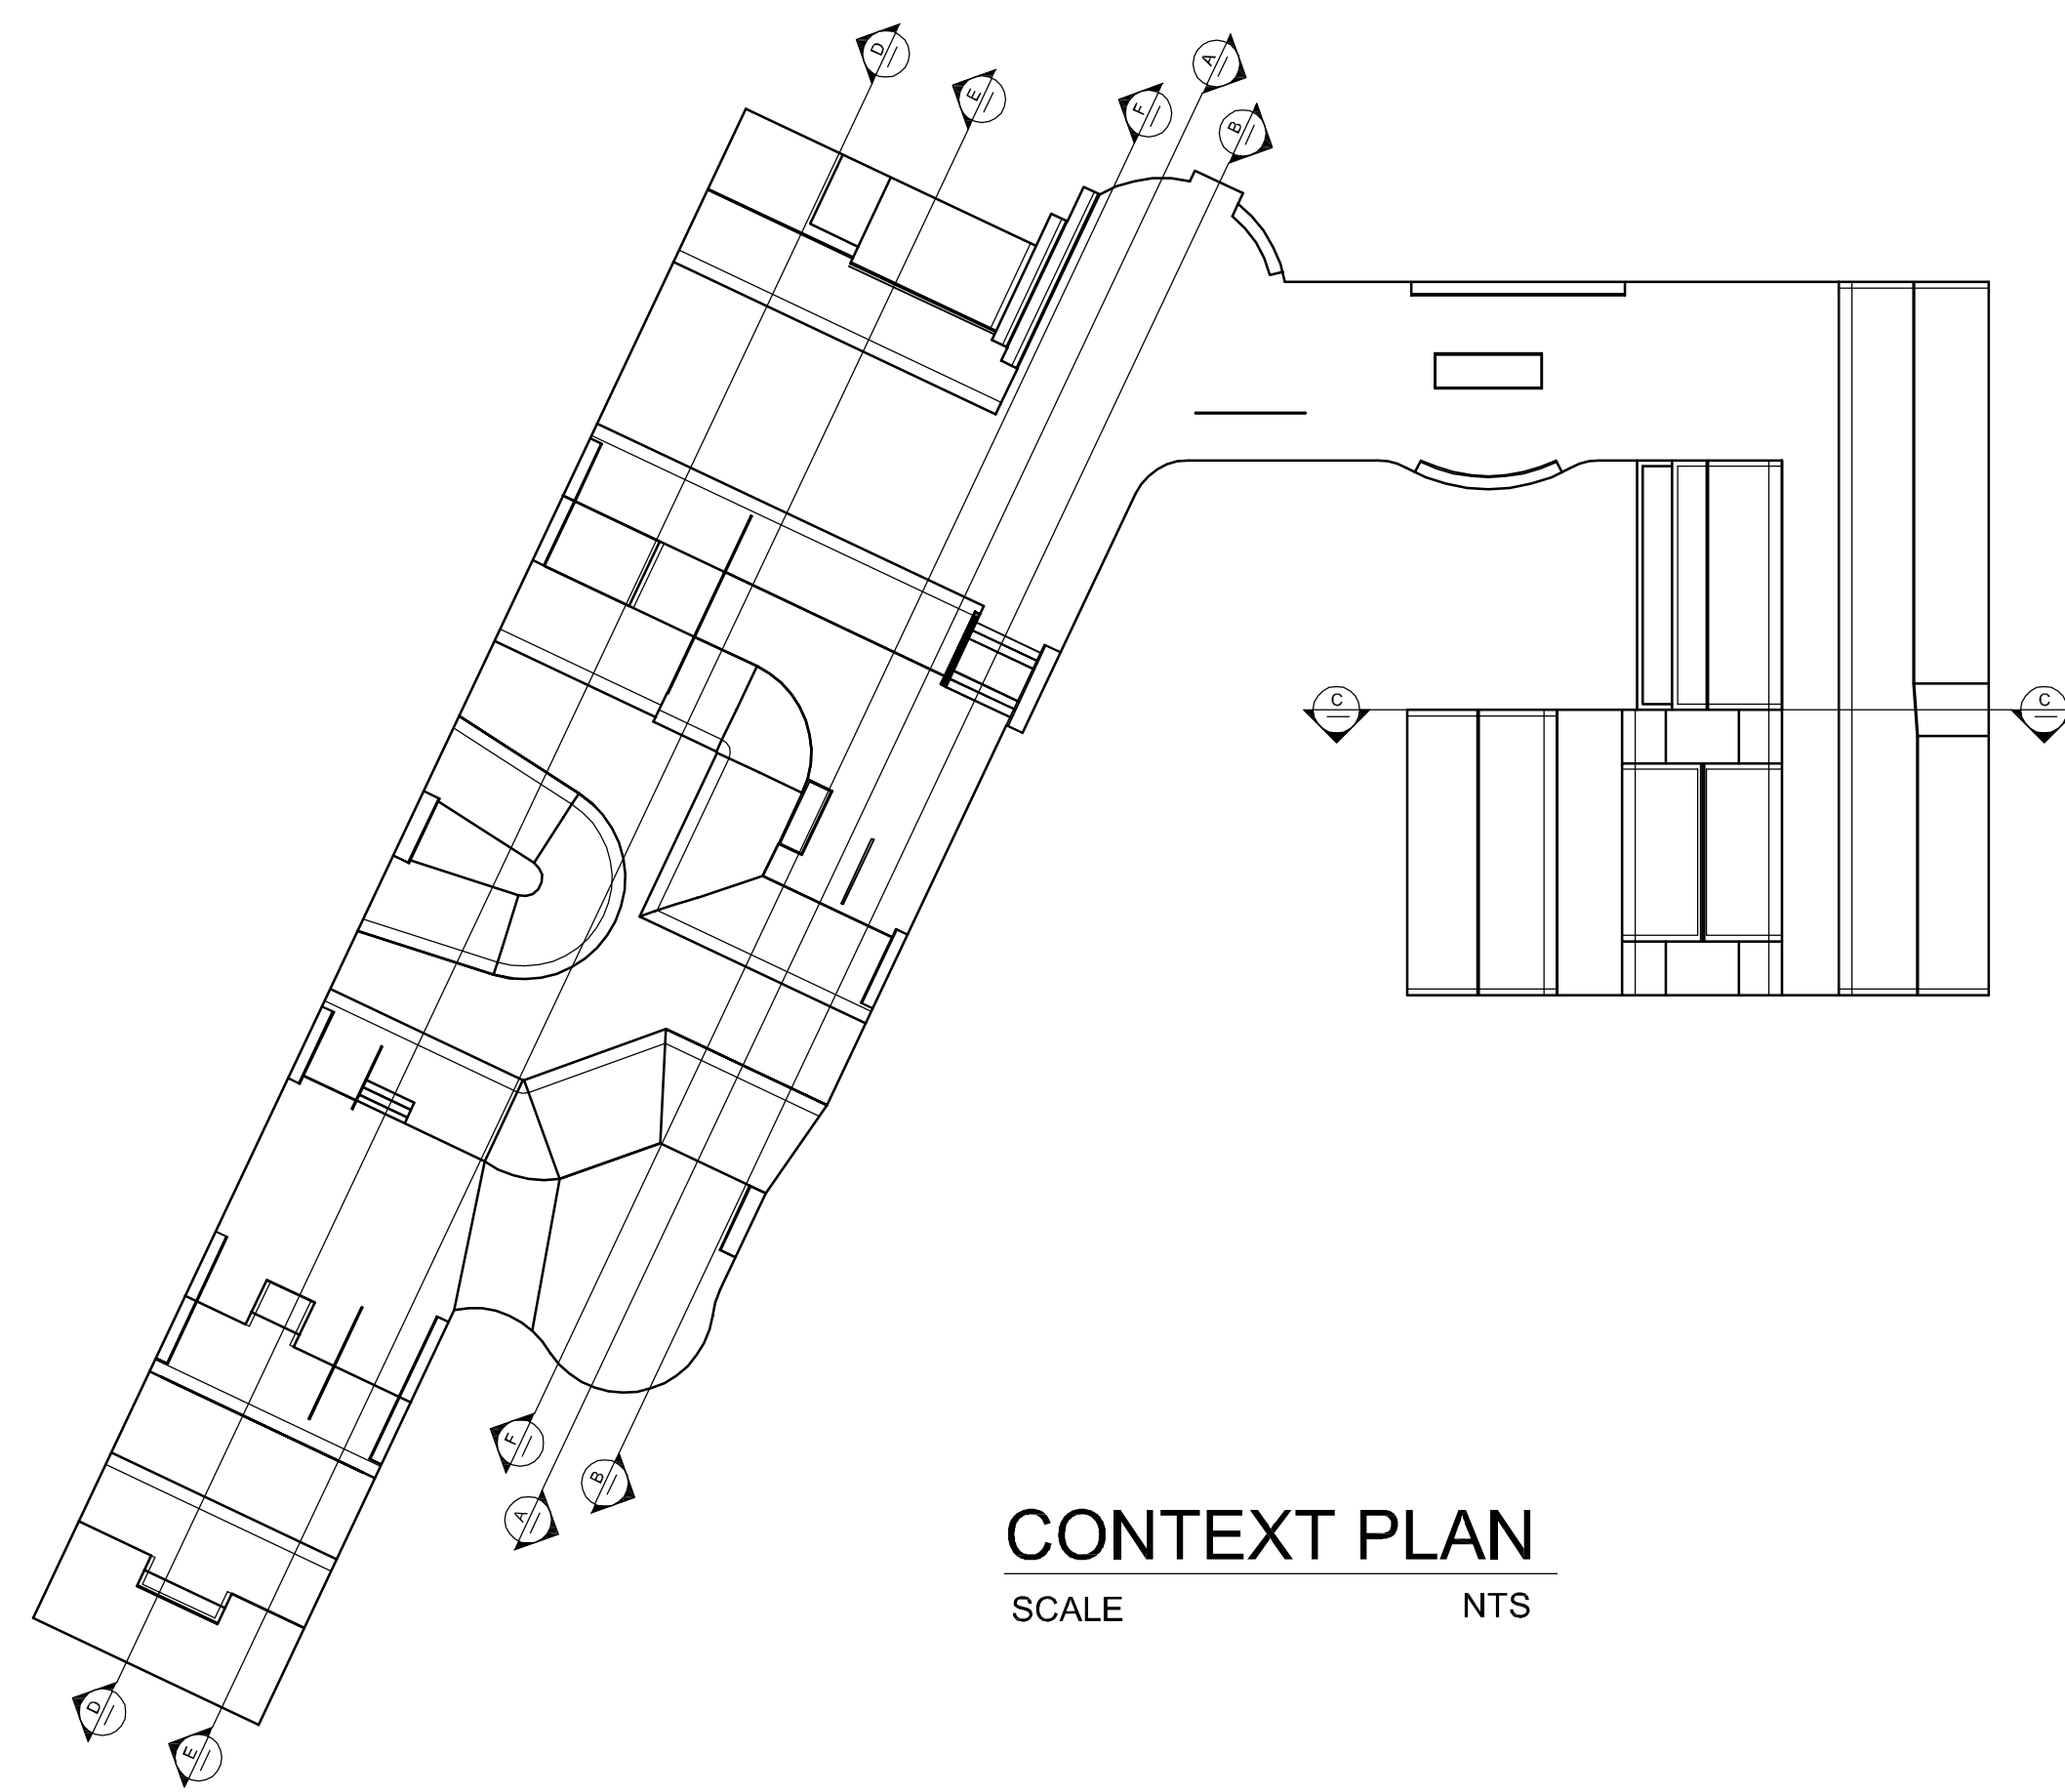


CONTEXT PLAN
SCALE NTS

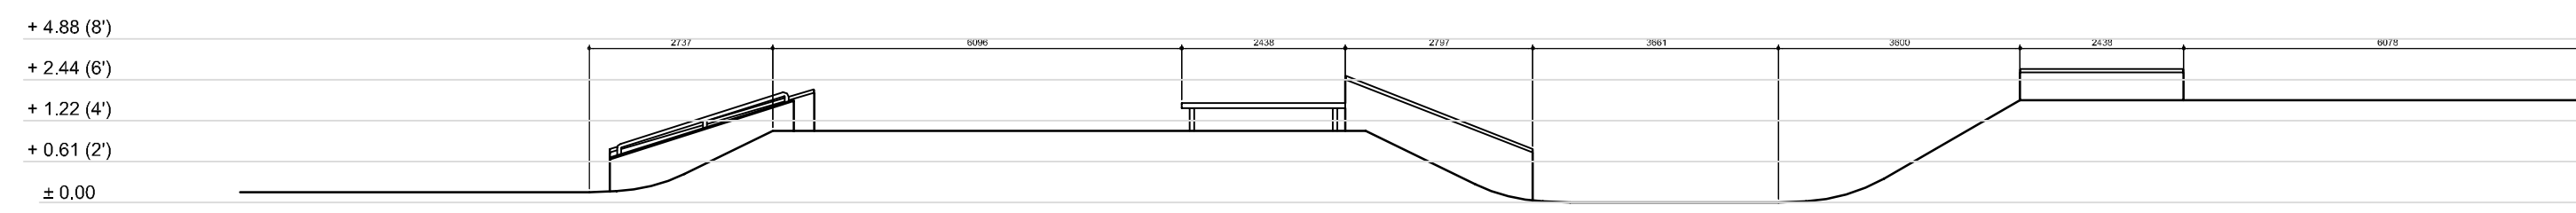


SECTION A - A
SCALE 1:100

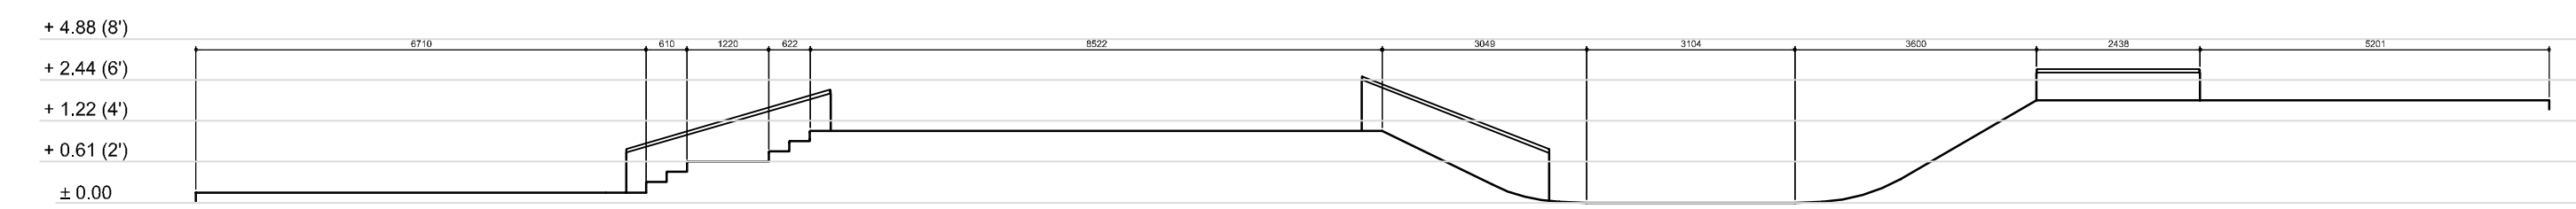


SECTION B - B
SCALE 1:100

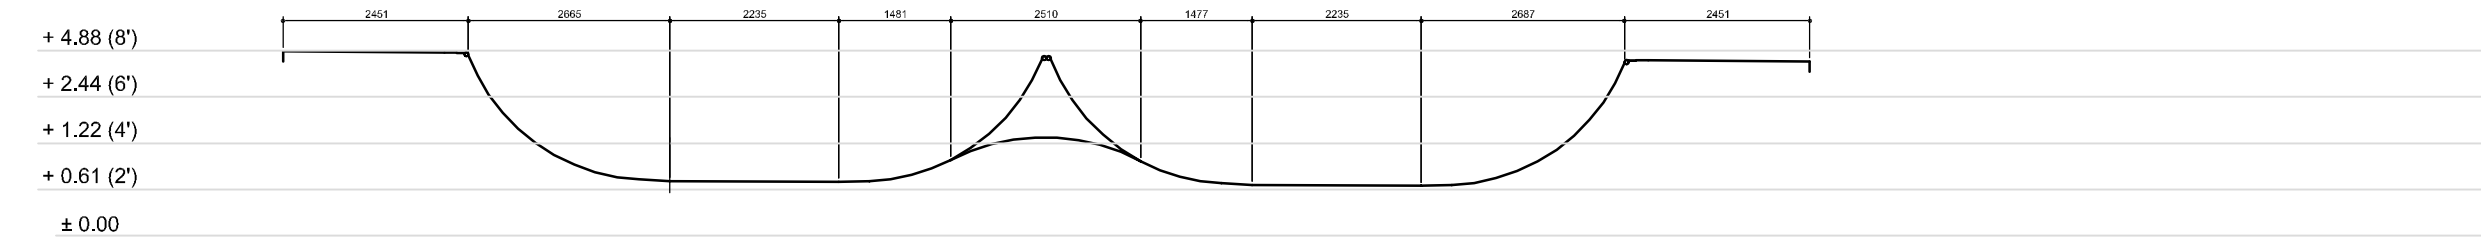

SECTION C - C
SCALE 1:100

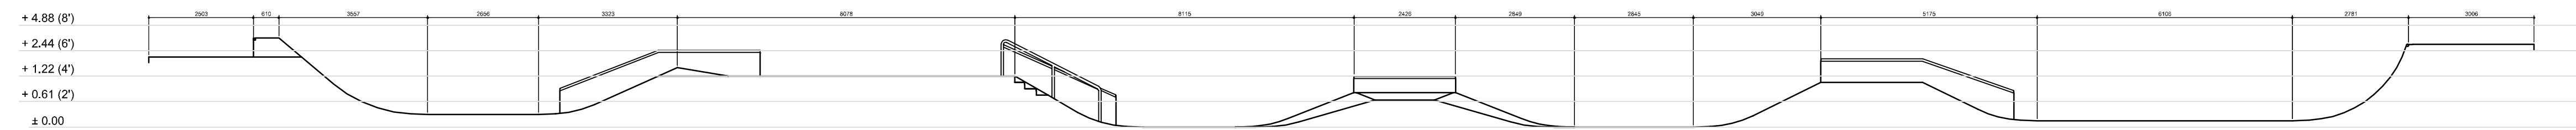

SECTION D - D
SCALE 1:100

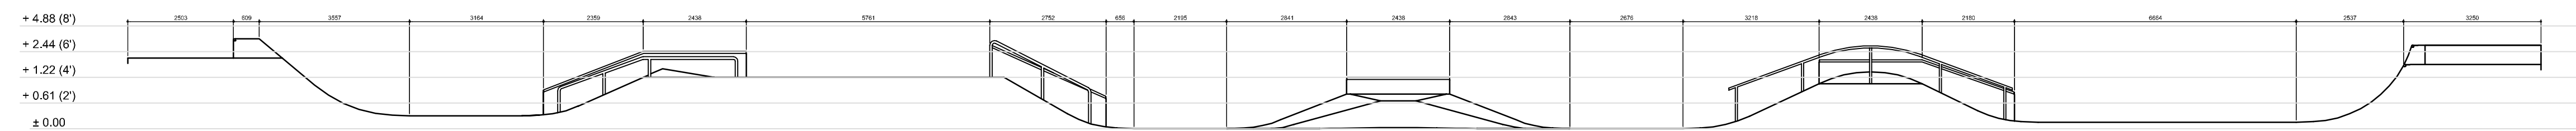

SECTION E - E
SCALE 1:100



SECTION F - F
SCALE 1:100