


1+75 2+00 2+25 2+50 2+75

LENNOX AVENUE

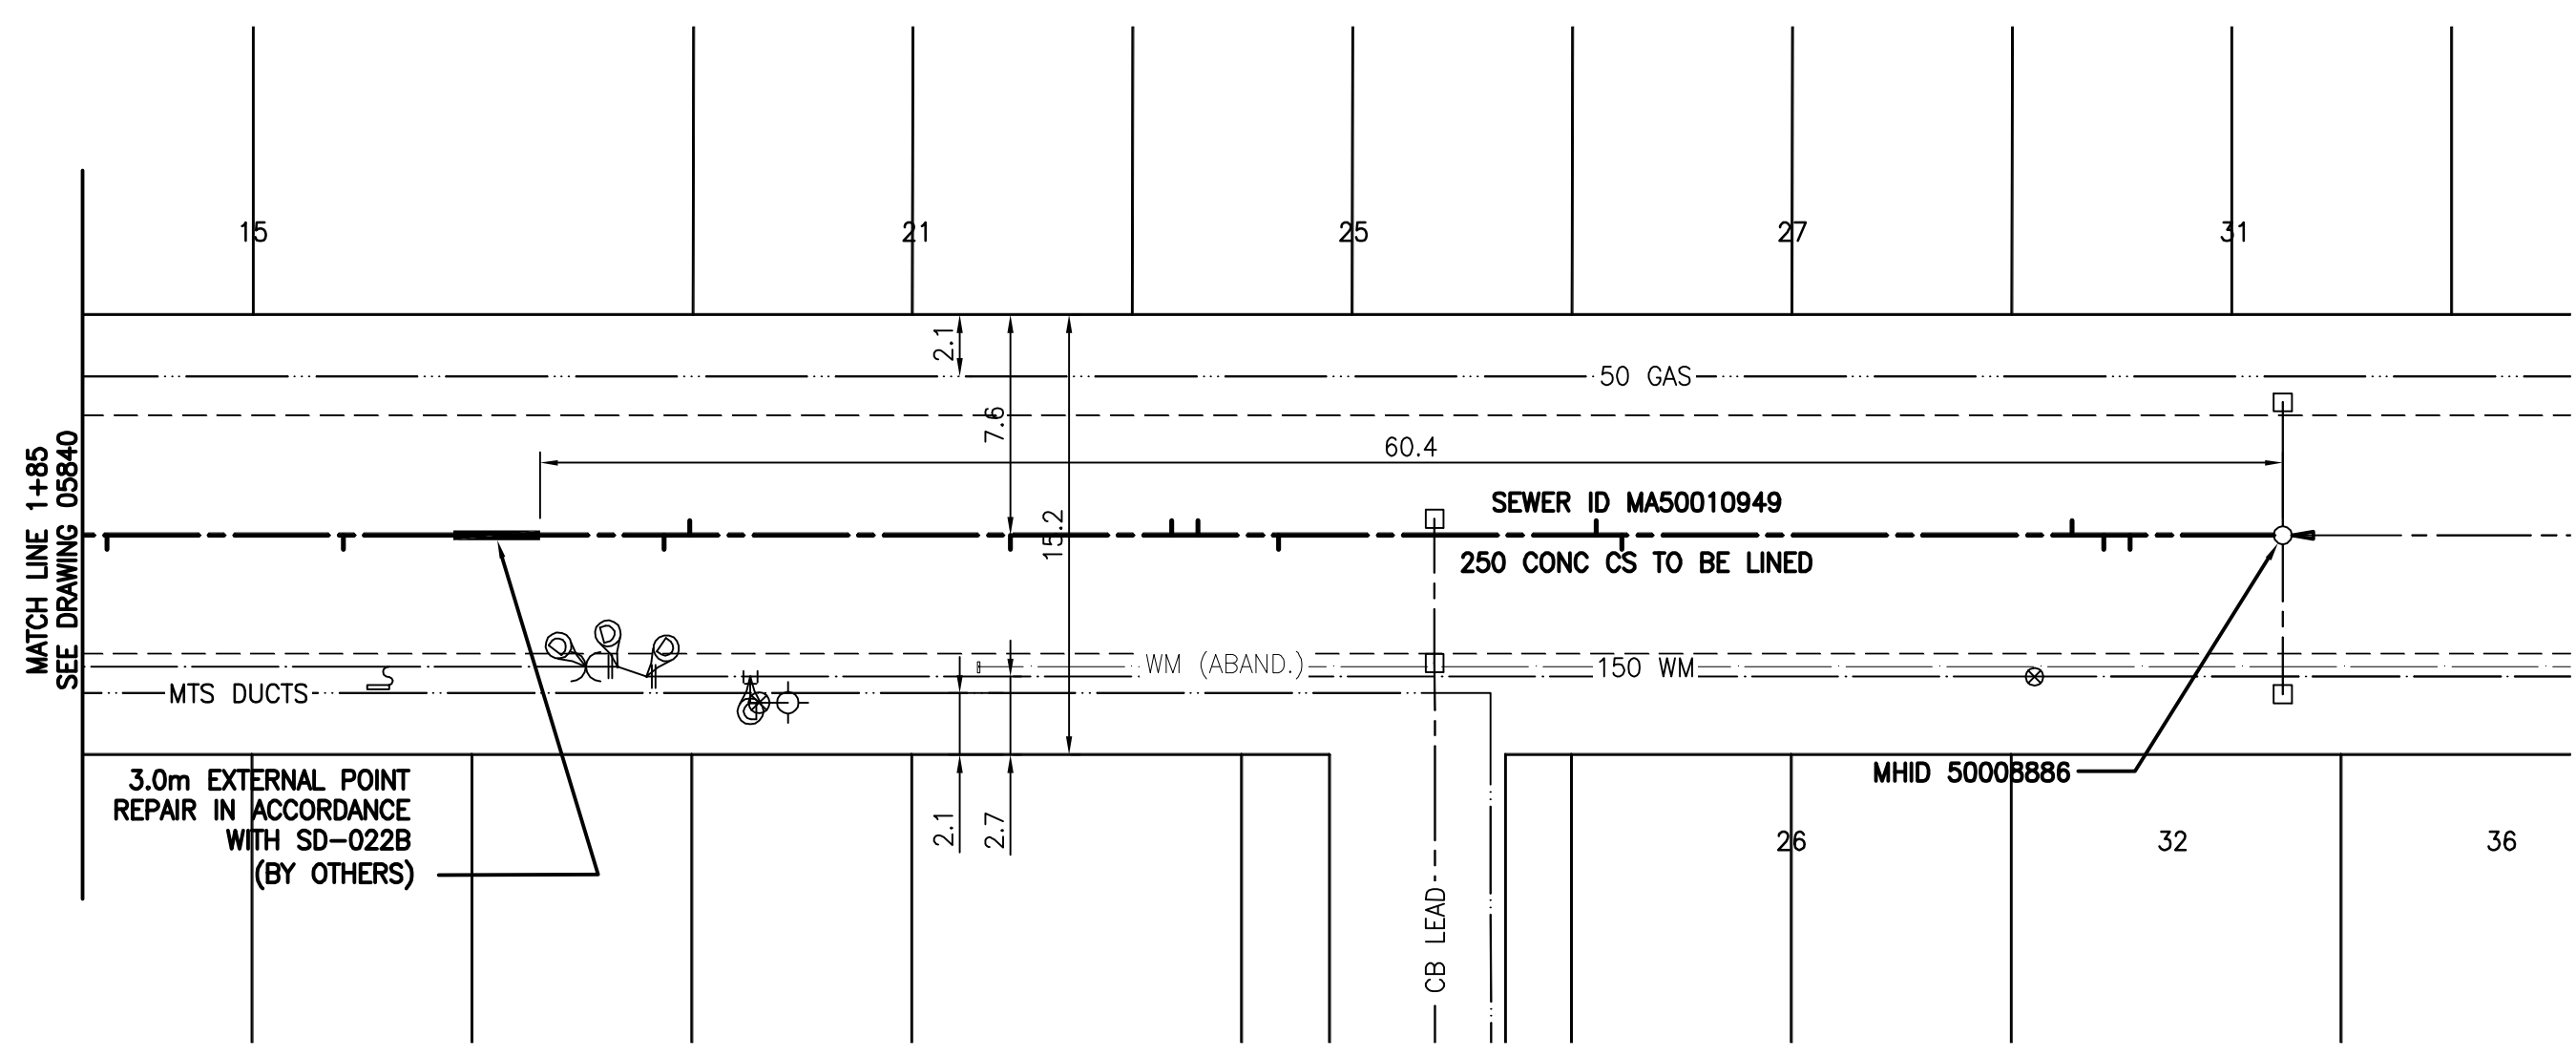

SEWER SERVICE INFORMATION

ADDRESS	SIZE	PROPERTY LINE LOCATION
15 LENNOX AVE RESIDENTIAL	NO INFO AVAILABLE	NO INFO AVAILABLE
21 LENNOX AVE RESIDENTIAL	150 mm	0.305 m EHWL
25 LENNOX AVE RESIDENTIAL	NO INFO AVAILABLE	NO INFO AVAILABLE
26 LENNOX AVE RESIDENTIAL	NO INFO AVAILABLE	NO INFO AVAILABLE
27 LENNOX AVE RESIDENTIAL	NO INFO AVAILABLE	NO INFO AVAILABLE
31 LENNOX AVE RESIDENTIAL	NO INFO AVAILABLE	NO INFO AVAILABLE
32 LENNOX AVE RESIDENTIAL	NO INFO AVAILABLE	NO INFO AVAILABLE
36 LENNOX AVE RESIDENTIAL	NO INFO AVAILABLE	NO INFO AVAILABLE

SEWER JUNCTION INFORMATION (MA50010949)
 1ST MH EAST OF ST MARY'S RD. (MHID 5000886) TO MH AT ST MARY'S RD. (MHID 5000886)

DISTANCE FROM 1ST MH WEST ST MARY'S RD. (MH 5000886)	DIR.	SIZE	MATERIAL	TYPE	LOCATION
5.3	WEST	150 MM DIA.	SOUTH	CNI	LIVE
6.2	WEST	150 MM DIA.	SOUTH	JN	CAPPED
7.3	WEST	150 MM DIA.	NORTH	JN	
22.9	WEST	150 MM DIA.	SOUTH	JN	
23.8	WEST	150 MM DIA.	NORTH	JX	B&H IN JN
34.8	WEST	150 MM DIA.	SOUTH	JN	
37.6	WEST	150 MM DIA.	NORTH	CN	LIVE
38.5	WEST	150 MM DIA.	NORTH	CNI	CAPPED
44.1	WEST	150 MM DIA.	SOUTH	JN	
55.2	WEST	150 MM DIA.	NORTH	JN	
56.1	WEST	150 MM DIA.	SOUTH	JX	JDM IN JN
67.2	WEST	150 MM DIA.	SOUTH	JN	
75.4	WEST	150 MM DIA.	SOUTH	JN	

* Information from Sewer Video Inspection



METRIC
 WHOLE NUMBERS INDICATE MILLIMETRES
 DECIMALIZED NUMBERS INDICATE METRES
WARNING
 IF POWER EQUIPMENT OR EXPLOSIVES ARE TO BE USED FOR EXCAVATION ON THIS PROJECT THE CONTRACTOR MUST:
 1) NOTIFY THE GAS COMPANY OF THE PROPOSED LOCATION OF EXCAVATION.
 2) TAKE PRECAUTION TO AVOID DAMAGE TO GAS COMPANY INSTALLATIONS.
 SEE PROVINCIAL REGULATION 140/92 FOR DETAILS

Bench Mark
 378 (654378) - S.W. Cor. St. Mary's Rd. & Glenview Ave., 1.6m in 7.6m Conc. pile, 6m N. of Glenview Ave. & 0.6m W. of W.L. of St. Mary's Rd.

EXISTING	LEGEND-PLAN	PROPOSED	EXISTING	LEGEND-PLAN	PROPOSED	EXISTING	LEGEND-PROFILE	PROPOSED
150 WM	WATERMAIN	150 WM	HYDRO	150 WM	WATERMAIN	150 WM	WATERMAIN	150 WM
300 LDS	LAND DRAINAGE SEWER	300 LDS	M.T.S.	300 LDS	LAND DRAINAGE SEWER	300 LDS	HYDRANT, VALVE	300 LDS
250 WWS	WASTE WATER SEWER	250 WWS	CONCRETE	250 WWS	WASTE WATER SEWER	250 WWS	CONCRETE	250 WWS
	MANHOLE		ASPHALT		MANHOLE		ASPHALT	
	CATCH BASIN		SIDEWALK		CATCH BASIN		SIDEWALK	
	CURB INLET		PROPERTY LINE		CURB INLET		PROPERTY LINE	
	JUNCTIONS		SURVEY BAR		JUNCTIONS		SURVEY BAR	
	CULVERT		DITCH		CULVERT		DITCH	
	GAS		ELEVATION		GAS		ELEVATION	

LOCATION APPROVED UNDERGROUND STRUCTURES
 SUPV. U/G STRUCTURES COMMITTEE DATE
 NOTE:
 LOCATION OF UNDERGROUND STRUCTURES AS SHOWN ARE BASED ON THE BEST INFORMATION AVAILABLE BUT NO GUARANTEE IS GIVEN THAT ALL EXISTING UTILITIES ARE SHOWN OR THAT THE GIVEN LOCATIONS ARE EXACT. CONFIRMATION OF EXISTENCE AND EXACT LOCATION OF ALL SERVICES MUST BE OBTAINED FROM THE INDIVIDUAL UTILITIES BEFORE PROCEEDING WITH CONSTRUCTION.

NO.	REVISIONS	DATE	BY

Stantec Consulting Ltd.
 905 Waverley Street, Winnipeg, Manitoba
 Tel 204-489-5900 Fax 204-453-9012

DESIGNED BY: W.B. CHECKED BY: H.K.
 DRAWN BY: J.U. APPROVED BY: H.K.

HOR. SCALE: 1:250
 VERTICAL: 1:50

RELEASED FOR CONSTRUCTION: ORIGINAL SIGNED BY: KASZUREK
 DATE: 06.30.06

ENGINEER'S SEAL
 ORIGINAL SEALED BY: H.A. KATZ
 P. ENG. 06/30/06
 CONSULTANT DRAWING NO. C-207

THE CITY OF WINNIPEG
 WATER AND WASTE DEPARTMENT
 ENGINEERING DIVISION

LENNOX AVENUE
 1ST MH E OF ST MARY'S RD TO MH AT ST MARY'S RD (EOFCL)
 STA. 1+85 TO STA. 2+61
 2006 SEWER RENEWAL BY CIPP LINING

SHEET 7 OF 19
 CAD FILE DRAWING NUMBER 09000C-207675.DWG
 CITY DRAWING NUMBER 05841

V:\112\winn\11200000\drawing\09000c-207675.dwg
 2006-06-30 09:34AM By: jmu