
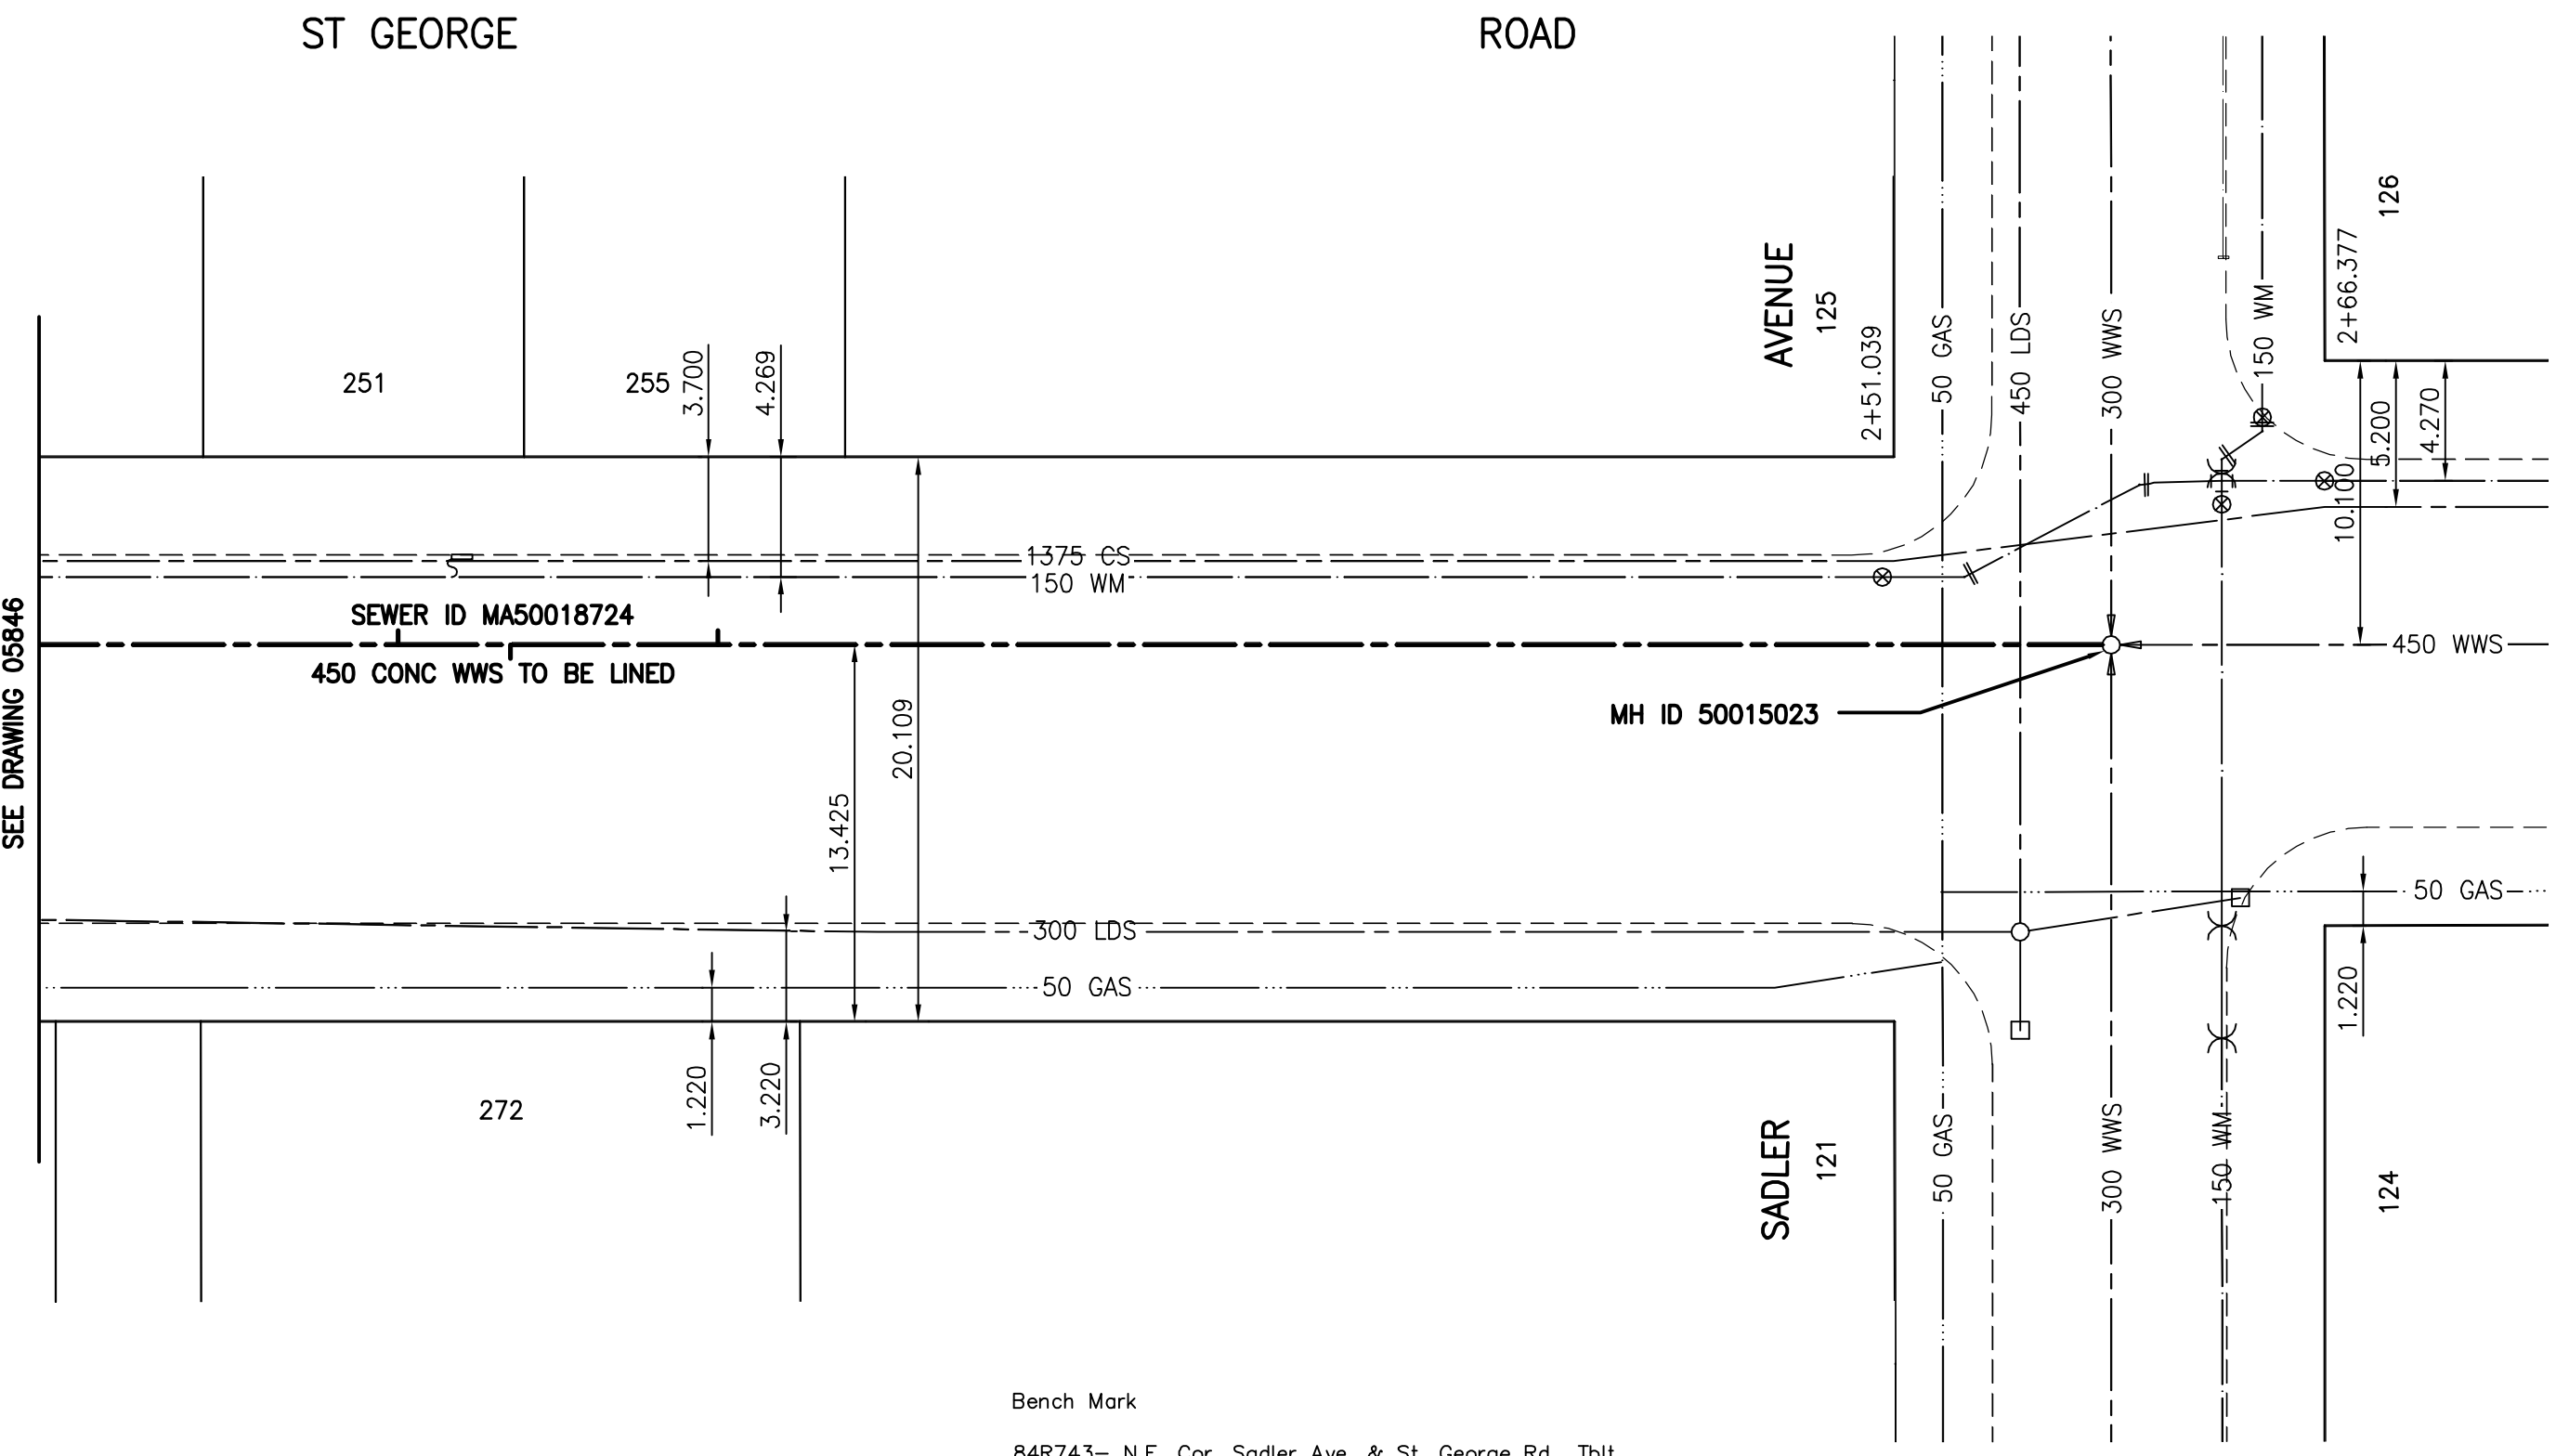


SEWER SERVICE INFORMATION

ADDRESS	SIZE	PROPERTY LINE LOCATION
121 SADLER AVE RESIDENTIAL	NO INFO AVAILABLE	NO INFO AVAILABLE
124 SADLER AVE RESIDENTIAL	NO INFO AVAILABLE	NO INFO AVAILABLE
125 SADLER AVE RESIDENTIAL	NO INFO AVAILABLE	NO INFO AVAILABLE
126 SADLER AVE RESIDENTIAL	NO INFO AVAILABLE	NO INFO AVAILABLE
251 ST GEORGE RD RESIDENTIAL	NO INFO AVAILABLE	NO INFO AVAILABLE
255 ST GEORGE RD RESIDENTIAL	NO INFO AVAILABLE	NO INFO AVAILABLE
272 ST GEORGE RD RESIDENTIAL	NO INFO AVAILABLE	NO INFO AVAILABLE

SEWER JUNCTION INFORMATION (MA50018724)			
MH AT SADLER AVE (MHID 50015023) TO MH AT BERRYDALE AVE (MHID 50011595)			
DISTANCE FROM MH AT SADLER AVE (MH 50015023) *			
49.6	NORTH	150 MM DIA.	EAST CNI W/RF-LIVE
57.0	NORTH	150 MM DIA.	WEST CNI LIVE
61.0	NORTH	150 MM DIA.	EAST CN

* Information from Sewer Video Inspection

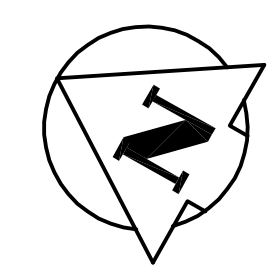

METRIC
WHOLE NUMBERS INDICATE MILLIMETRES
DECIMALIZED NUMBERS INDICATE METRES
WARNING

IF POWER EQUIPMENT OR EXPLOSIVES ARE TO BE USED FOR EXCAVATION ON THIS PROJECT THE CONTRACTOR MUST:
1) NOTIFY THE GAS COMPANY OF THE PROPOSED LOCATION OF EXCAVATION.
2) TAKE PRECAUTION TO AVOID DAMAGE TO GAS COMPANY INSTALLATIONS.
SEE PROVINCIAL REGULATION 140/92 FOR DETAILS

EXISTING	LEGEND-PLAN	PROPOSED	EXISTING	LEGEND-PLAN	PROPOSED	EXISTING	LEGEND-PROFILE	PROPOSED
---	WATERMAIN	---	---	HYDRO	---	---	WATERMAIN	---
+	HYDRANT	+	+	M.T.S.	+	+	HYDRANT, VALVE	+
+	VALVE	+	+	CONCRETE	+	+	LAND DRAINAGE SEWER	+
---	LAND DRAINAGE SEWER	---	---	ASPHALT	---	---	WASTE WATER SEWER	---
---	WASTE WATER SEWER	---	---	SIDEWALK	---	---	C PROFILE	---
○	MANHOLE	○	---	PROPERTY LINE	---	---	NORTH OR WEST GUTTER	---
□	CATCH BASIN	□	---	SURVEY BAR	---	---	SOUTH OR EAST GUTTER	---
▽	CURB INLET	▽	---	DITCH	---	---	NORTH OR WEST DITCH	---
+	JUNCTIONS	+	---	ELEVATION	---	---	SOUTH OR EAST DITCH	---
---	CULVERT	---	---		---	---	NORTH OR WEST DITCH	---
---	GAS	---	---		---	---	SOUTH OR EAST DITCH	---

LOCATION APPROVED UNDERGROUND STRUCTURES

Supv. U/G STRUCTURES COMMITTEE DATE

NOTE: LOCATION OF UNDERGROUND STRUCTURES AS SHOWN ARE BASED ON THE BEST INFORMATION AVAILABLE BUT NO GUARANTEE IS GIVEN THAT ALL EXISTING UTILITIES ARE SHOWN OR THAT THE GIVEN LOCATIONS ARE EXACT. CONFIRMATION OF EXISTENCE AND EXACT LOCATION OF ALL SERVICES MUST BE OBTAINED FROM THE INDIVIDUAL UTILITIES BEFORE PROCEEDING WITH CONSTRUCTION.

Bench Mark
84R743 - N.E. Cor. Sadler Ave. & St. George Rd., 1/4th on top of 0.05m dia. x 2.4m Iron pipe, 3m S. of N.L. of Sadler Ave. & on E.L. of St. George Rd. produced from the N.

Stantec Consulting Ltd.
905 Waverley Street, Winnipeg, Manitoba
Tel 204-489-5900 Fax 204-453-9012

DESIGNED BY: W.B. CHECKED BY: H.K.
DRAWN BY: J.U. APPROVED BY: H.K.

HOR. SCALE: 1:250
VERTICAL: 1:50

RELEASED FOR CONSTRUCTION:
ORIGINAL SIGNED BY: KASZUREK
DATE 06.30.06

DATE: JUNE 29th, 2006

ENGINEER'S SEAL
ORIGINAL SEALED BY: H.A. KATZ
P. ENG. 06/30/06
CONSULTANT DRAWING NO. C-213

THE CITY OF WINNIPEG
WATER AND WASTE DEPARTMENT
ENGINEERING DIVISION

ST GEORGE ROAD
MH AT SADLER AVE TO MH AT BERRYDALE AVE
STA. 1+85 TO STA. 2+58
2006 SEWER RENEWAL BY CIPP LINING

SHEET 13 OF 19
CAD FILE DRAWING NUMBER 09000C-213675.DWG
CITY DRAWING NUMBER 05847

V:\112\wstma\11200000\drawing\09000c-213675.dwg
2006-06-30 09:39AM By: jmu