


SEWER SERVICE INFORMATION		
ADDRESS	SIZE	R DIST JUNCTION TIE
131 ST ANNES RD	RESIDENTIAL	-
137A ST ANNES RD	RESIDENTIAL	NO INFORMATION AVAILABLE
137B ST ANNES RD	RESIDENTIAL	NO INFORMATION AVAILABLE
139A ST ANNES RD	RESIDENTIAL	NO INFORMATION AVAILABLE
139B ST ANNES RD	RESIDENTIAL	NO INFORMATION AVAILABLE
141 ST ANNES RD	RESIDENTIAL	NO INFORMATION AVAILABLE
140 ST ANNES RD	RESIDENTIAL	SHARED SRV. W/#144
141 ST ANNES RD	RESIDENTIAL	SHARED SRV. W/#141
143 ST ANNES RD	RESIDENTIAL	36.88 N/N/E BANK AVE
144 ST ANNES RD	RESIDENTIAL	SHARED SRV. W/#141
144 ST ANNES RD	RESIDENTIAL	30.09 N OF MH @ BANK AVE
145 ST ANNES RD	RESIDENTIAL	-
147 ST ANNES RD	RESIDENTIAL	NO INFORMATION AVAILABLE
149 ST ANNES RD	RESIDENTIAL	NO INFORMATION AVAILABLE
152 ST ANNES RD	RESIDENTIAL	4.27 E/WBL
5 BANK AVE	RESIDENTIAL	SERVED OFF BANK AVE
1.83 E/W# ST ANNES RD	RESIDENTIAL	1.83 E/W# ST ANNES RD

NOTE: CHAINAGES SHOWN ARE ALONG E € OF ST ANNES ROAD.




SEWER JUNCTION INFORMATION FROM SEWER VIDEO INSPECTION SEWER ID S-MA50013584			
DISTANCE FROM MH ID S-MH50010559			
59.20	N	150	EAST JN
60.50	N	150	WEST JN
71.00	N	150	EAST JN

SEWER JUNCTION INFORMATION FROM SEWER VIDEO INSPECTION SEWER ID S-MA50013519			
DISTANCE FROM MH ID S-MH50010566			
2.10	N	150	WEST JN
9.90	N	150	WEST JN
17.30	N	150	EAST JN
17.30	N	150	WEST JN
19.20	N	150	WEST JN
28.50	N	150	WEST JN
33.30	N	150	EAST JN
36.00	N	150	EAST JN
41.50	N	150	EAST JN
45.40	N	150	EAST JN
46.00	N	150	EAST JN
51.50	N	150	WEST JN
55.20	N	150	EAST JN
72.50	N	150	WEST JN

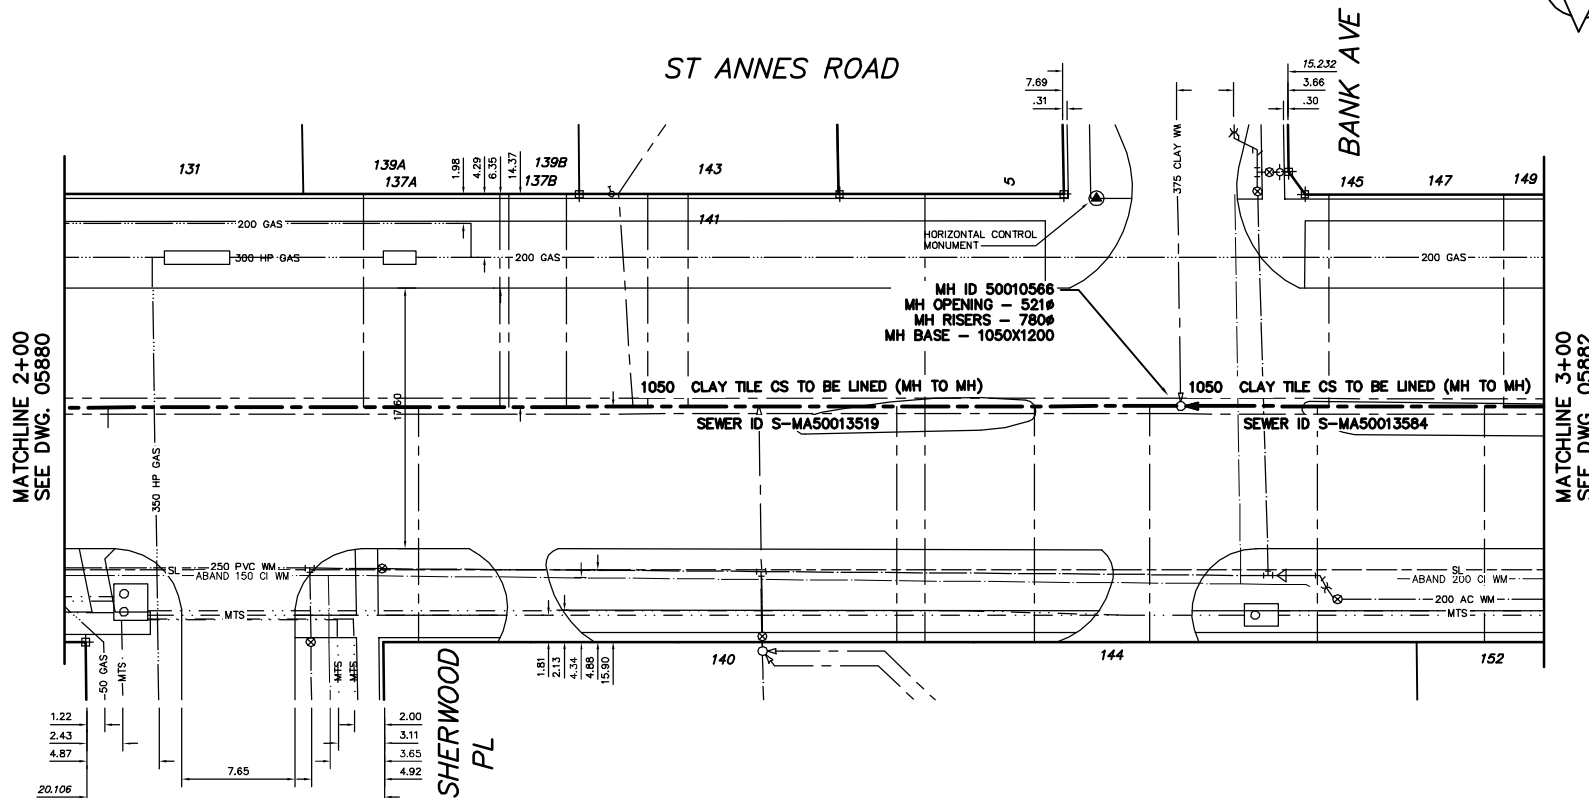

METRIC  
WHOLE NUMBERS INDICATE MILLIMETRES  
DECIMALIZED NUMBERS INDICATE METRES

**WARNING**  
IF POWER EQUIPMENT OR EXPLOSIVES ARE TO BE USED FOR EXCAVATION ON THIS PROJECT THE CONTRACTOR MUST:  
1) NOTIFY THE GAS COMPANY OF THE PROPOSED LOCATION OF EXCAVATION.  
2) TAKE PRECAUTION TO AVOID DAMAGE TO GAS COMPANY INSTALLATIONS.  
SEE PROVINCIAL REGULATION 210/72 FOR DETAILS

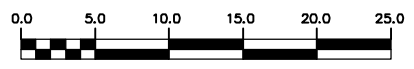

200 WM	WATERMAIN	200 WM	SL, HYDRO	150 WM	WATERMAIN	150 WM
⊕	HYDRANT	⊕	MTS	⊕	HYDRANT	⊕
⊙	VALVE	⊙	TRAFFIC SIGNALS	⊙	VALVE	⊙
525 LDS	LAND DRAINAGE SEWER	525 LDS	50 GAS	300 LDS	LAND DRAINAGE SEWER	300 LDS
375 WWS	WASTEWATER SEWER	375 WWS	50 GAS	250 WWS	WASTEWATER SEWER	250 WWS
○	MANHOLE	○	FENCE	⊕	PROFILE	⊕
□	CATCH BASIN	□	POLE - HYDRO, MTS	⊕	GROUND ABOVE PIPE	⊕
▽	CURB INLET	▽	CURB STOP	⊕	? DITCH (NORTH & WEST)	⊕
⊕	JUNCTIONS	⊕	GUY ANCHOR	⊕	? DITCH (SOUTH & EAST)	⊕
⊕	CULVERT	⊕	LIGHT STANDARD	⊕	GUTTER (NORTH & WEST)	⊕
⊕	ANODE	⊕	TREE	⊕	GUTTER (SOUTH & EAST)	⊕
EXISTING	LEGEND-PLAN	PROPOSED	EXISTING	LEGEND-PLAN	PROPOSED	EXISTING
EXISTING	LEGEND-PROFILE	PROPOSED	EXISTING	LEGEND-PROFILE	PROPOSED	EXISTING

LOCATION APPROVED UNDERGROUND STRUCTURES  
SUPPLY U/G STRUCTURES COMMITTEE DATE: \_\_\_\_\_  
NOTE:  
LOCATION OF UNDERGROUND STRUCTURES AS SHOWN ARE BASED ON THE BEST INFORMATION AVAILABLE BUT NO GUARANTEE IS GIVEN THAT THE GIVEN LOCATIONS ARE EXACT. CONFIRMATION OF EXISTENCE AND EXACT LOCATION OF ALL SERVICES MUST BE OBTAINED FROM THE INDIVIDUAL UTILITIES BEFORE PROCEEDING WITH CONSTRUCTION.

B.M. ELEV.	FIELD BOOK #:
POSTED TO LBS	
NO. REVISIONS	DATE BY

**CITY OF WINNIPEG**  
WATER AND WASTE  
ENGINEERING DIVISION

DESIGNED BY: TW/SC  
CHECKED BY: TW/KZ  
DRAWN BY: RMC/TLS  
APPROVED BY: KZ  
HOR. SCALE: 1:250  
VERTICAL: 1:50  
DATE: 2006 06 28

ENGINEER'S SEAL  
ORIGINAL SIGNED BY  
S.R.J. COURNOYER  
06/06/29

**THE CITY OF WINNIPEG**  
WATER AND WASTE DEPARTMENT

2006 COMBINED SEWER RENEWALS  
BY CIPP LINING  
ST ANNE'S ROAD  
MH AT HANDYSIDE AVE TO  
MH AT BANK AVE

SHEET 15 OF 29  
CITY DRAWING NUMBER  
05881

BID OPPORTUNITY: 429-2006  
FILENAME: 05880\_81\_82.dwg  
PLOT DATE: 2006 06 28