


SEWER SERVICE INFORMATION		
ADDRESS	SIZE	E DIST JUNCTION TIE
449 ST.MARY'S RD	COMMERCIAL	-
454 ST.MARY'S RD	COMMERCIAL	NO INFORMATION AVAILABLE
459 ST.MARY'S RD	COMMERCIAL	11.13 N OF MH @ MORIER AVE
460 ST.MARY'S RD	COMMERCIAL	3.05 NSPL (A)
462 ST.MARY'S RD	COMMERCIAL	26.67 N OF MH @ MORIER AVE
465 ST.MARY'S RD	COMMERCIAL	17.88 S OF MH @ MORIER AVE
468 ST.MARY'S RD	COMMERCIAL	25.15 S OF MH @ MORIER AVE
469 ST.MARY'S RD	COMMERCIAL	-
470 ST.MARY'S RD	COMMERCIAL	NO INFORMATION AVAILABLE
471 ST.MARY'S RD	COMMERCIAL	3.05 SNPL (A)
	COMMERCIAL	41.15 S OF MH @ MORIER AVE

(A)-MEASUREMENT OBTAINED FROM ATLAS SHEETS

NOTE: CHAINAGES SHOWN ARE ALONG W R OF ST MARY'S ROAD.

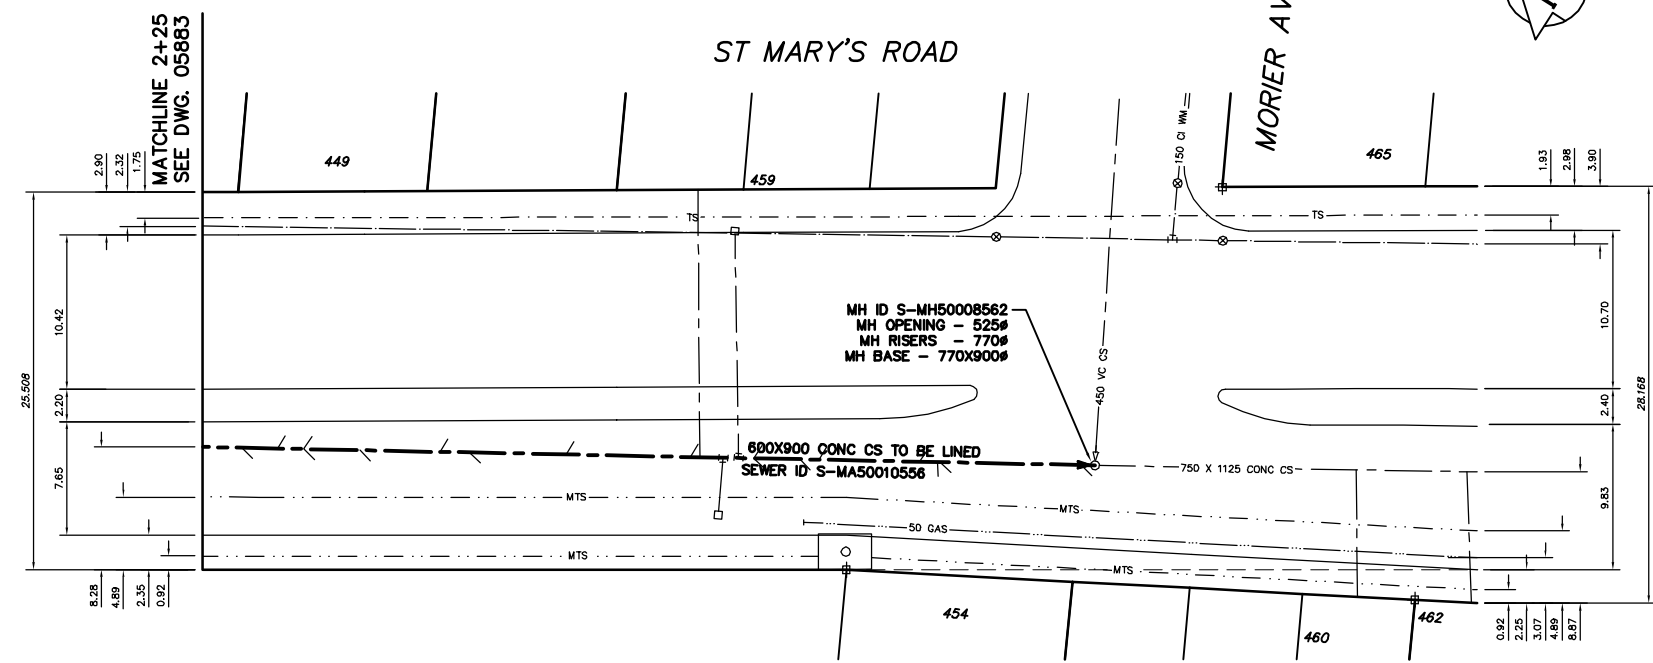


SEWER JUNCTION INFORMATION *			
SEWER ID S-MA50010556			
DISTANCE FROM MH ID S-MH50008547			
2.80	S	150#	1
10.70	S	150#	1
13.40	S	150#	11
18.50	S	150#	1
25.50	S	150#	1
27.90	S	150#	9
29.70	S	300#	1
29.70	S	300#	11
33.50	S	150#	1
38.90	S	150#	11
40.80	S	150#	1
47.40	S	150#	11
55.80	S	200#	12
60.10	S	250#	1
60.10	S	250#	11
63.20	S	100#	2
64.50	S	150#	12
71.30	S	150#	1
72.70	S	150#	11
82.20	S	450#	2

* INFORMATION FROM SEWER VIDEO INSPECTION

METRIC
WHOLE NUMBERS INDICATE MILLIMETRES
DECIMALIZED NUMBERS INDICATE METRES

WARNING
IF POWER EQUIPMENT OR EXPLOSIVES ARE TO BE USED FOR EXCAVATION ON THIS PROJECT THE CONTRACTOR MUST:
1) NOTIFY THE GAS COMPANY OF THE PROPOSED LOCATION OF EXCAVATION.
2) TAKE PRECAUTION TO AVEOID DAMAGE TO GAS COMPANY INSTALLATIONS.
SEE PROVINCIAL REGULATION 210/72 FOR DETAILS

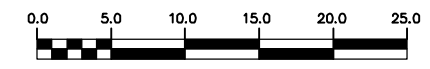

200 WM	WATERMAIN	200 WM	SL, HYDRO	150 WM	WATERMAIN	150 WM
⊕	HYDRANT	⊕	MTS	⊕	HYDRANT	⊕
⊕	VALVE	⊕	TRAFFIC SIGNALS	⊕	VALVE	⊕
525 LDS	LAND DRAINAGE SEWER	525 LDS	50 GAS	300 LDS	LAND DRAINAGE SEWER	300 LDS
375 WWS	WASTEWATER SEWER	375 WWS	SURVEY BAR	250 WWS	WASTEWATER SEWER	250 WWS
○	MANHOLE	○	FENCE	⊕	PROFILE	⊕
□	CATCH BASIN	□	POLE - HYDRO, MTS	⊕	GROUND ABOVE PIPE	⊕
▽	CURB INLET	▽	CURB STOP	⊕	? DITCH (NORTH & WEST)	⊕
⊕	JUNCTIONS	⊕	GUY ANCHOR	⊕	? DITCH (SOUTH & EAST)	⊕
⊕	CULVERT	⊕	LIGHT STANDARD	⊕	GUTTER (NORTH & WEST)	⊕
⊕	ANODE	⊕	TREE	⊕	GUTTER (SOUTH & EAST)	⊕
EXISTING	LEGEND-PLAN	PROPOSED	EXISTING	LEGEND-PLAN	PROPOSED	EXISTING

LOCATION APPROVED UNDERGROUND STRUCTURES	B.M. ELEV.	FIELD BOOK #
SUPV. U/G STRUCTURES COMMITTEE		
DATE		
NO. REVISIONS	DATE	BY

CITY OF WINNIPEG
WATER AND WASTE
ENGINEERING DIVISION

DESIGNED BY: TW/SC
CHECKED BY: TW/KZ
DRAWN BY: PB/MLK
APPROVED BY: KZ
HOR. SCALE: 1:250
VERTICAL: 1:50
DATE: 2006 06 28

ENGINEER'S SEAL
ORIGINAL SIGNED BY
S.R.J. COURNOYER
06/06/29

THE CITY OF WINNIPEG
WATER AND WASTE DEPARTMENT

2006 COMBINED SEWER RENEWALS
BY CIPP LINING
ST MARY'S ROAD
MH AT GUAY AVE TO
MH AT MORIER AVE

SHEET 18 OF 29
CITY DRAWING NUMBER
05884

BID OPPORTUNITY: 429-2006
FILENAME: 05883_84.dwg
PLOT DATE: 2006 06 29