




**SOUTHBOUND PEMBINA FARSIDE WARSAW
STOP 10070 WARSAW**

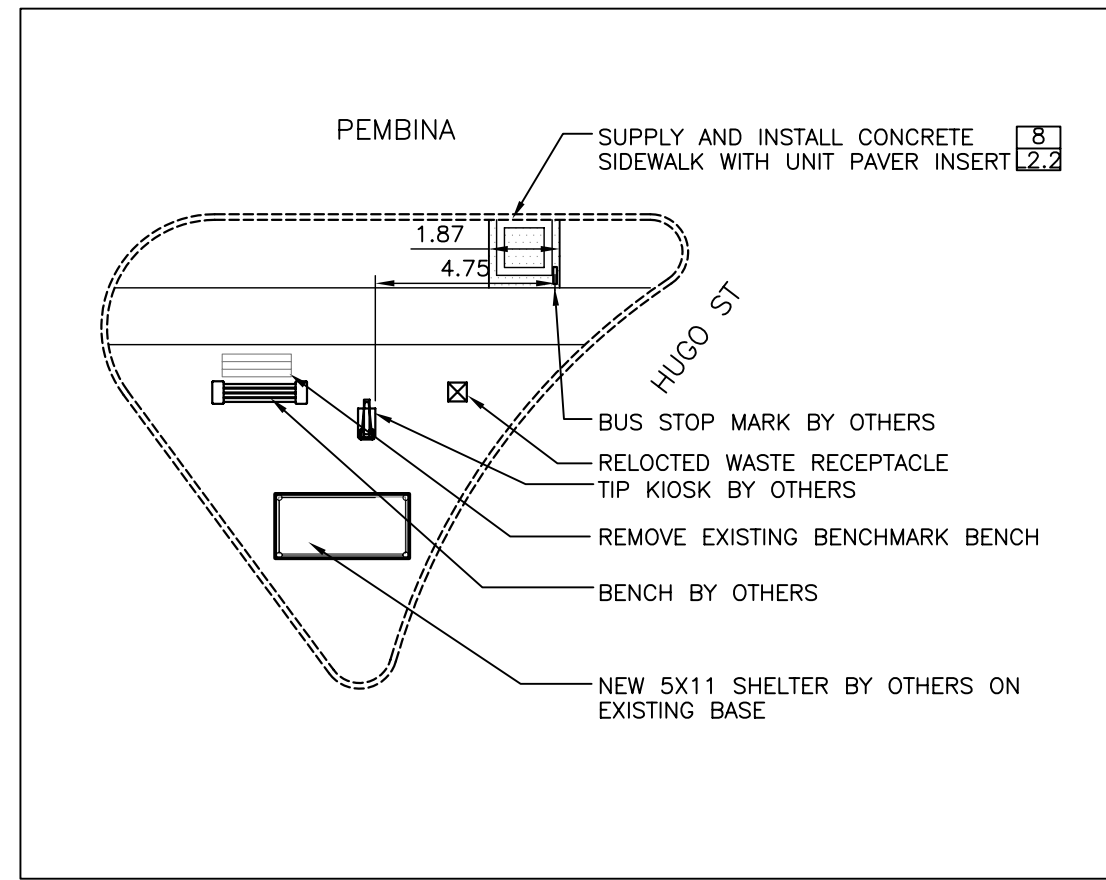


**NORTHBOUND PEMBINA NEARSIDE HUGO
STOP 10076 HUGO**

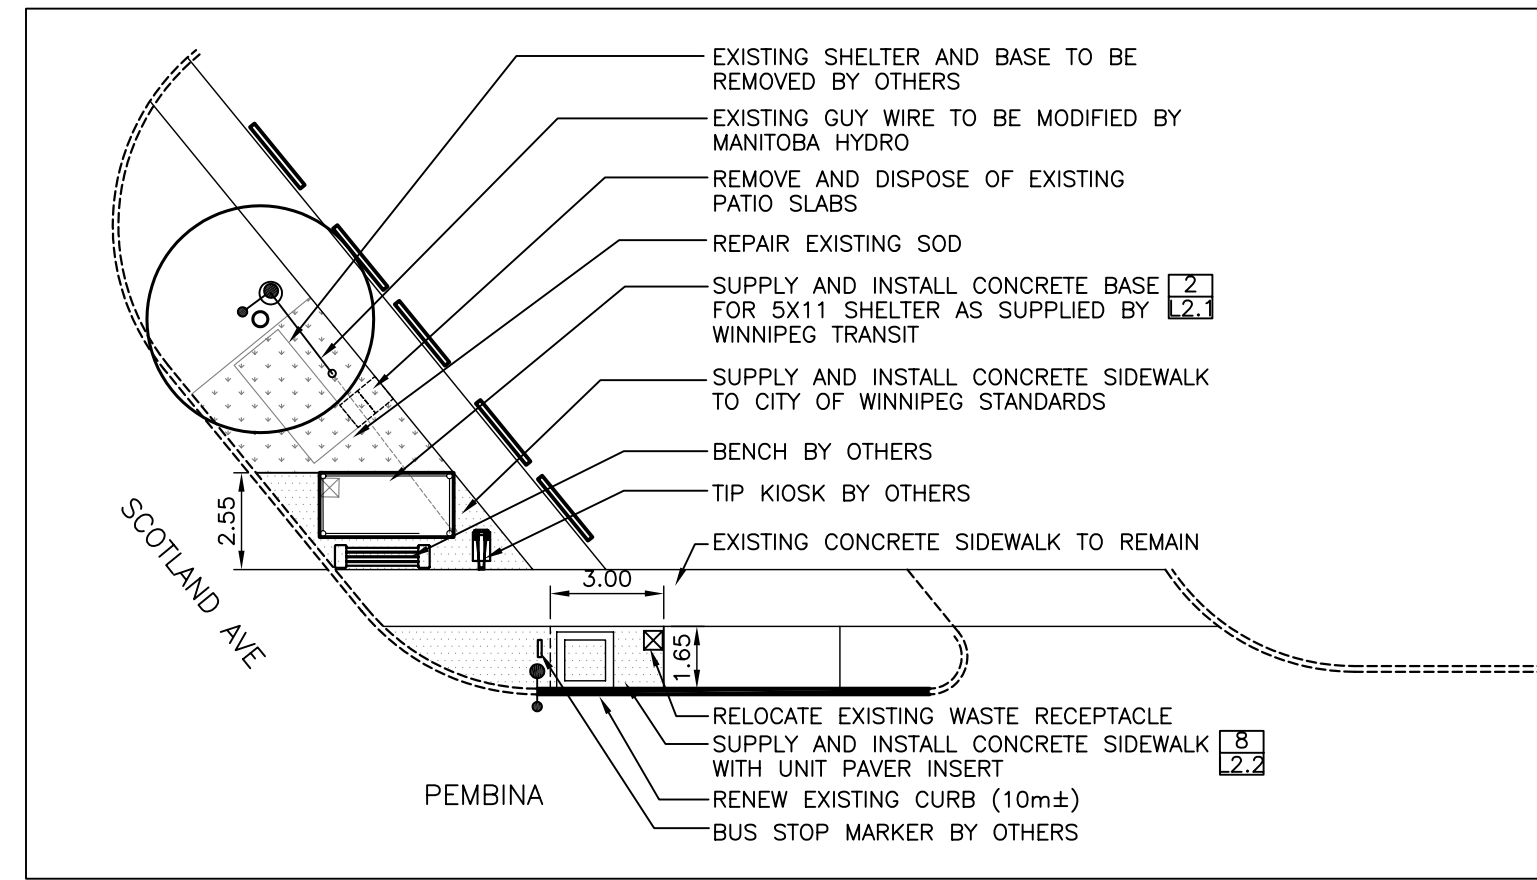


**SOUTHBOUND PEMBINA NEARSIDE SCOTLAND
STOP 10075 SCOTLAND**

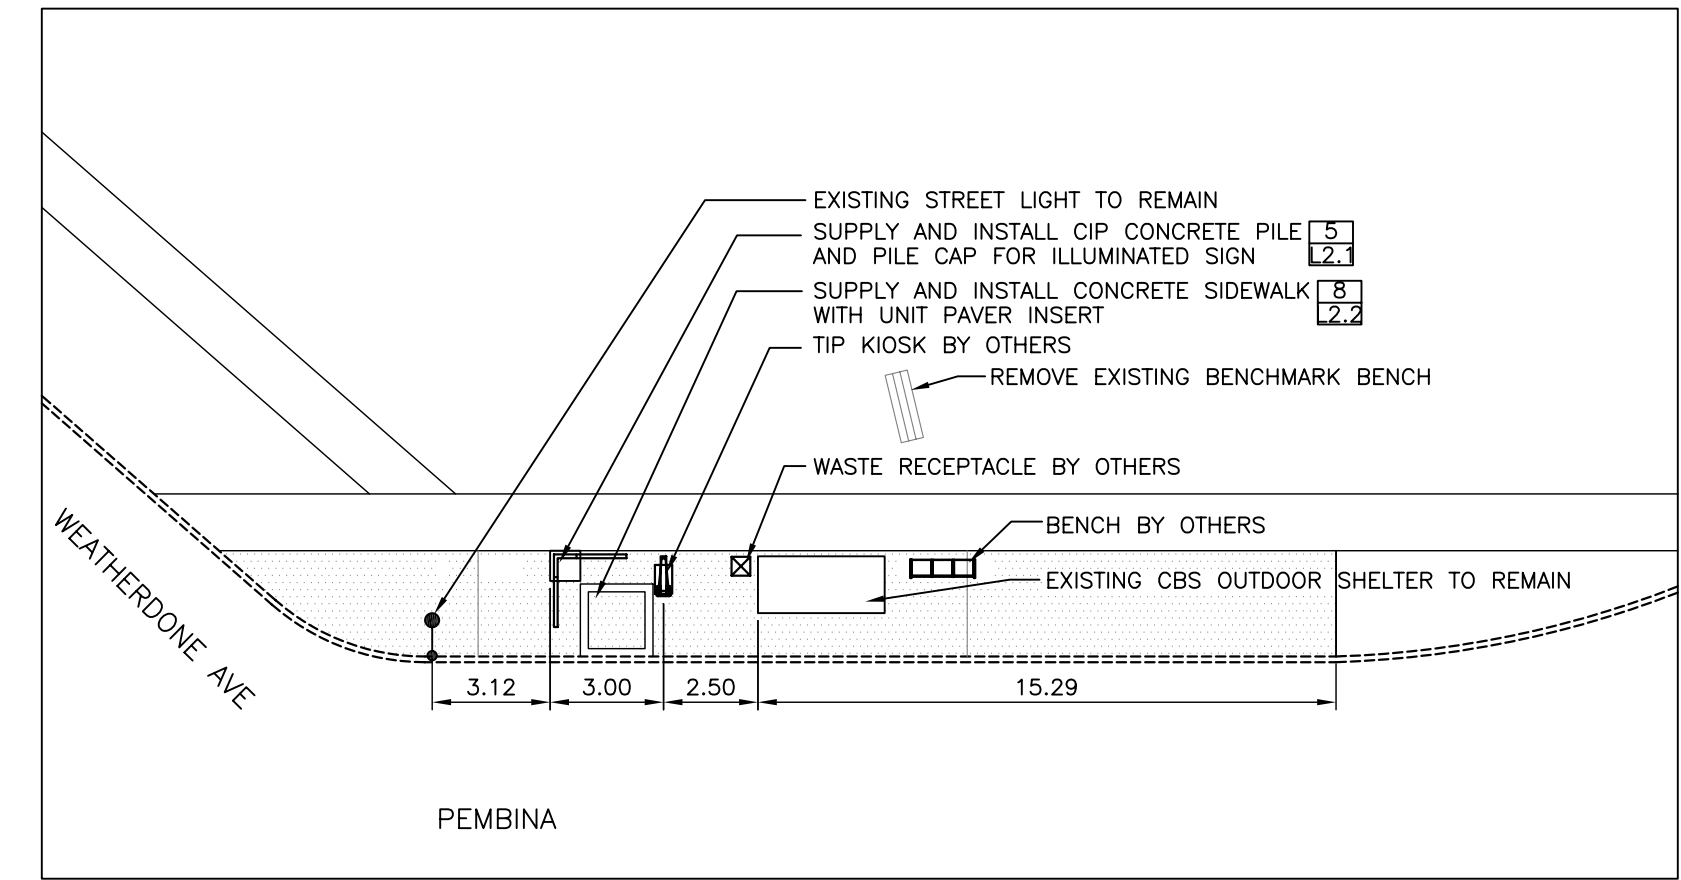


**SOUTHBOUND PEMBINA FARSIDE GRANT
STOP 10078 GRANT**

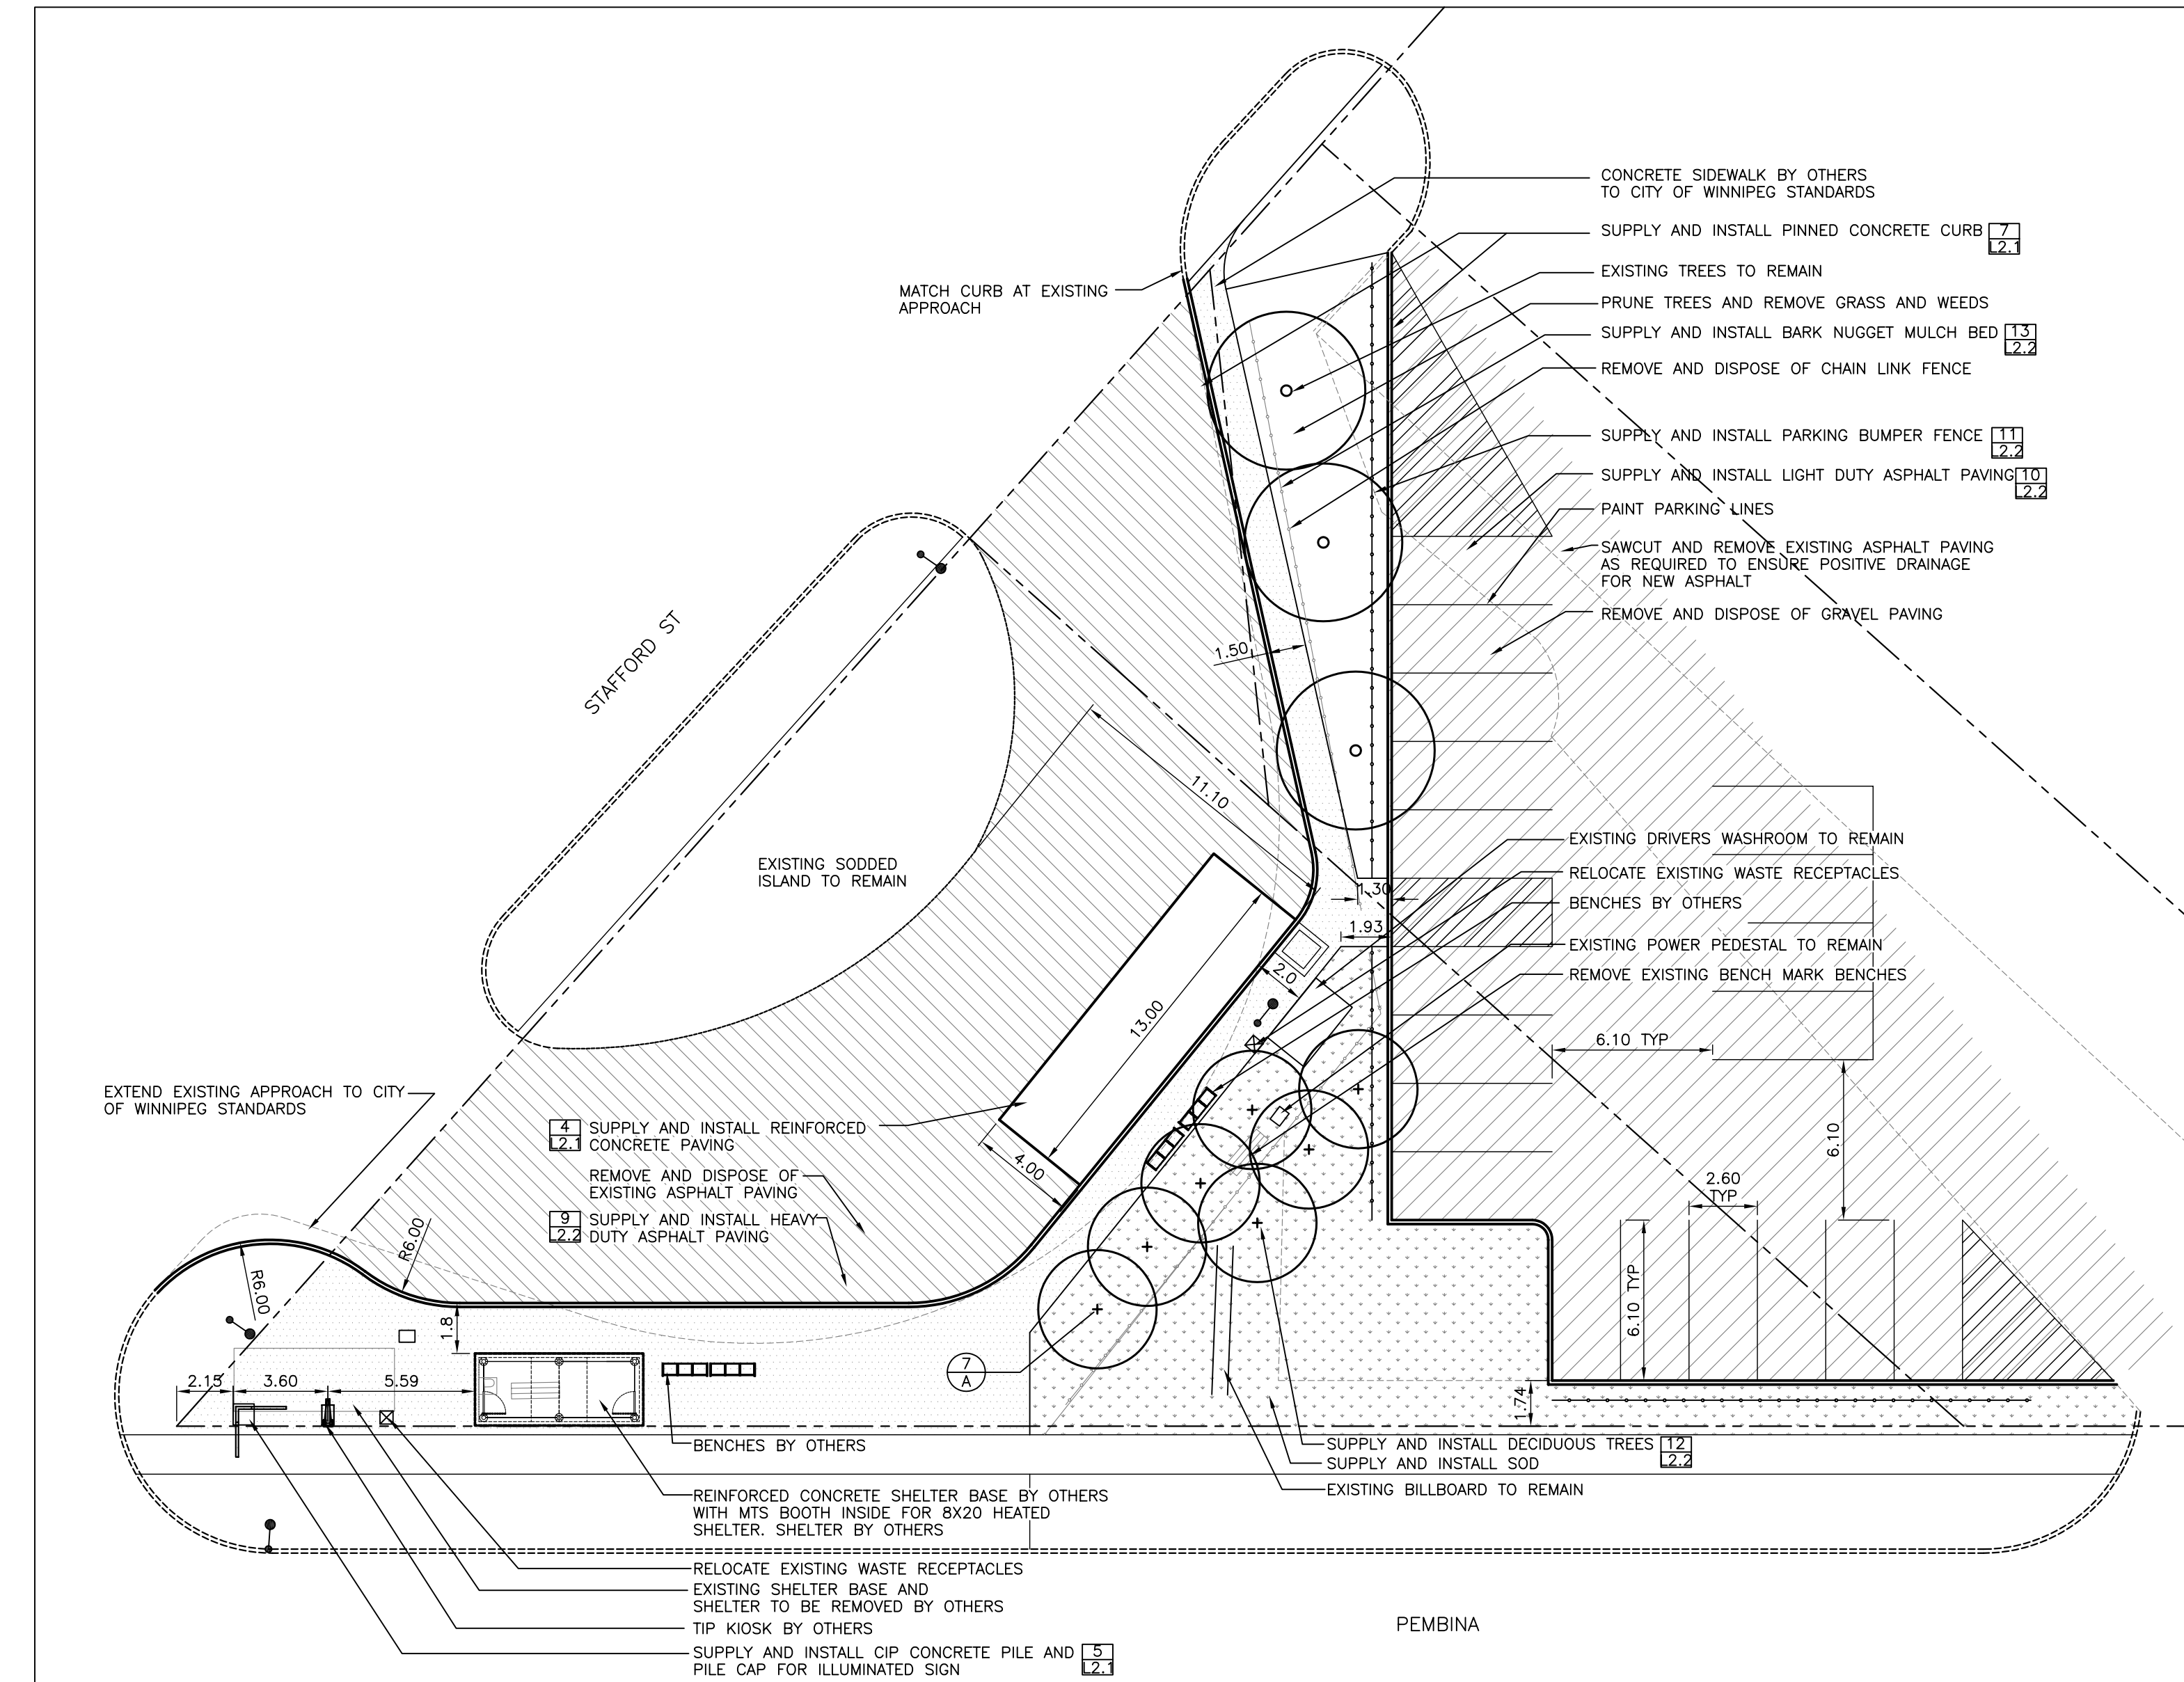


**SOUTHBOUND PEMBINA NEARSIDE STAFFORD
STOP 10085 STAFFORD**

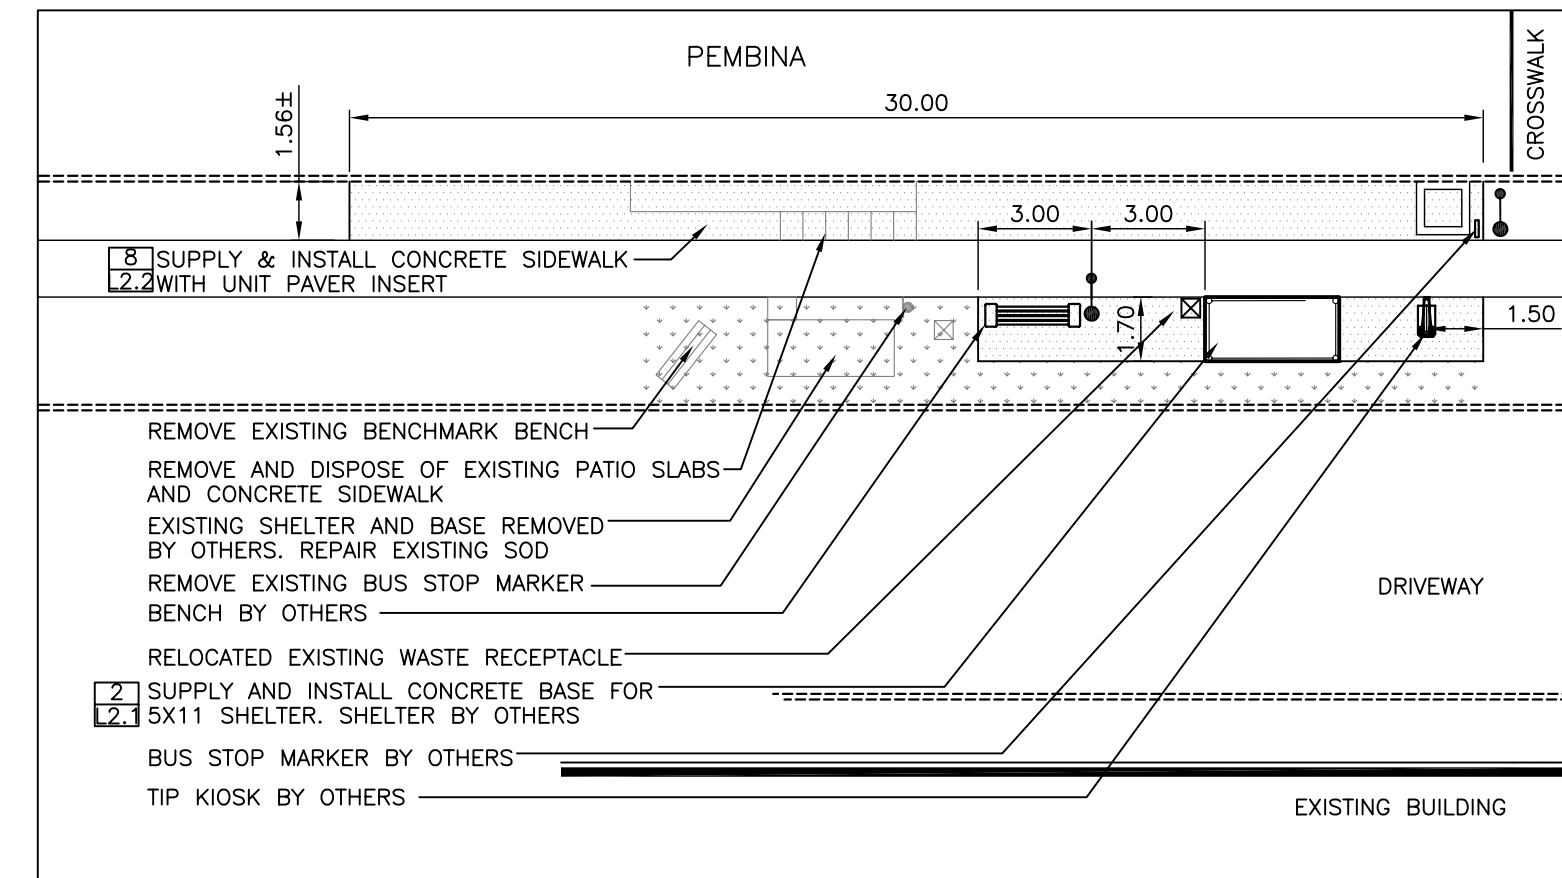

**NORTHBOUND PEMBINA OPP. STAFFORD
STOP 10086 STAFFORD**

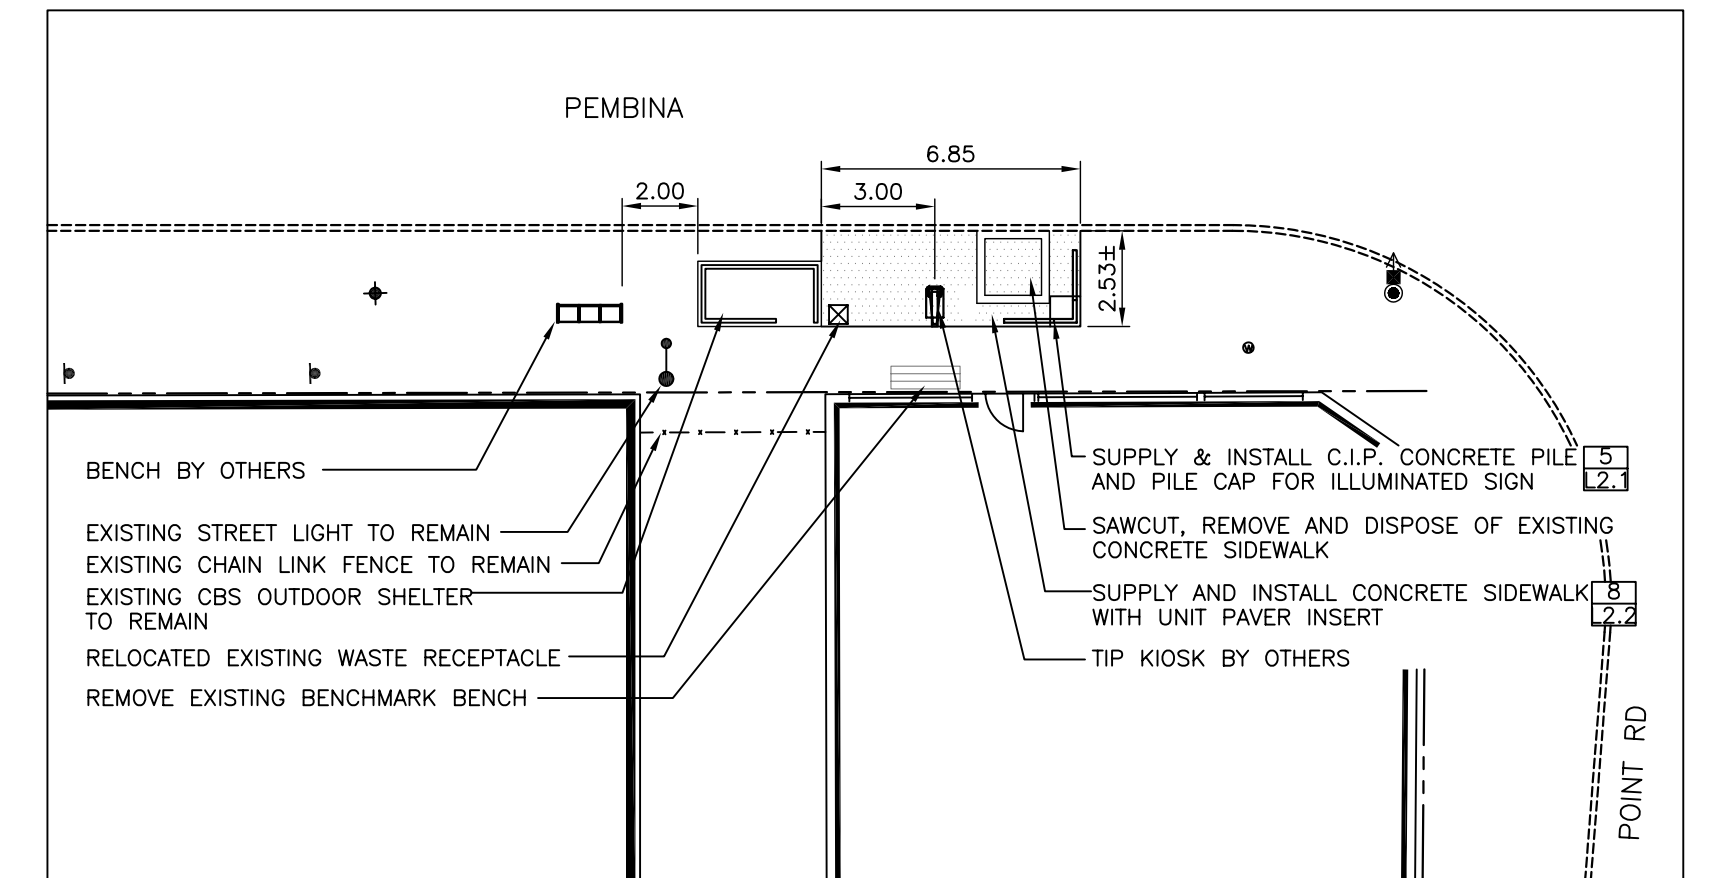

**NORTHBOUND PEMBINA NEARSIDE POINT RD
STOP 60253 POINT ROAD**

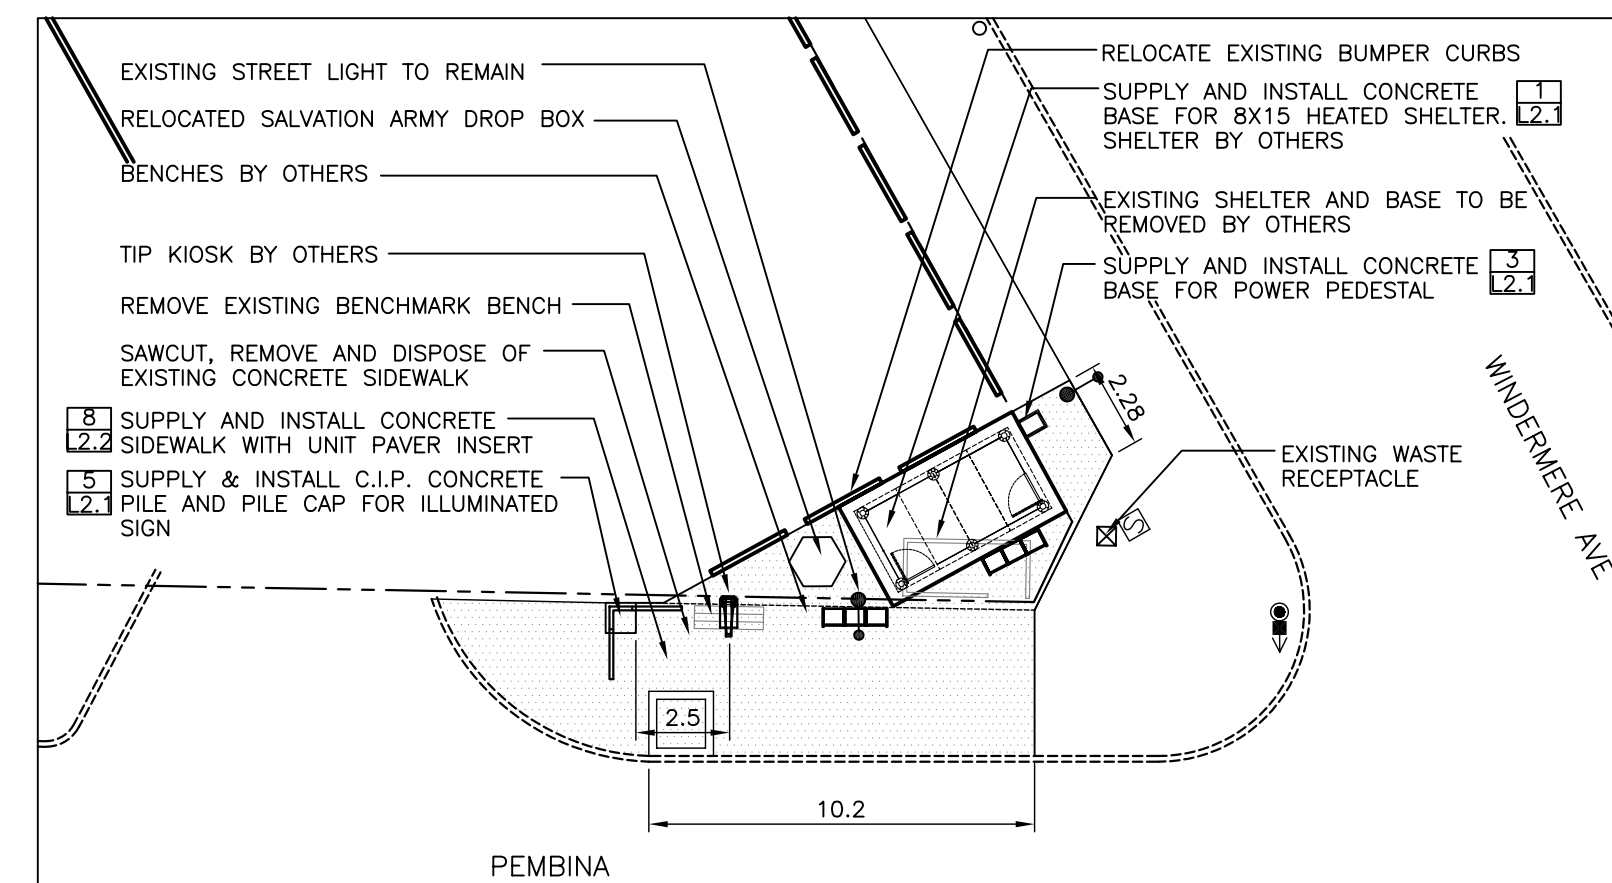

**SOUTHBOUND PEMBINA FARSIDE WINDERMERE
STOP 60251 WINDERMERE**



LEGEND

EXISTING	PROPOSED
--- PROPERTY LINE	■ BLUE HOLLAND DETECTABLE PAVERS
----- EXISTING CURB	■ BLUE HOLLAND PAVERS
● EXISTING COBRA LIGHT POLE	■ CONCRETE SIDEWALK
● EXISTING HYDRANT	— CURB RENEWAL
■ BENCH TO BE REMOVED	— PINNED CONCRETE CURB
■ MTS PHONE BOOTH	■ SOD
■ WASTE RECEPTACLE	■ LIGHT DUTY ASPHALT
○ EXISTING TREE	■ HEAVY DUTY ASPHALT
— EXISTING SIDEWALK TO BE REMOVED	■ TRANSIT INFORMATION POSTER KIOSK (TIP KIOSK)
	■ BENCHES BY OTHERS
	■ ILLUMINATED TRANSIT SIGN
	■ BUS STOP MARKER

NOTES

- CONTRACTOR TO VERIFY LOCATION OF ALL UTILITIES PRIOR TO CONSTRUCTION.
- ALL LAYOUT TO BE APPROVED BY CONTRACT ADMINISTRATOR PRIOR TO CONSTRUCTION.
- THE CONTRACTOR SHALL PROVIDE A QUALIFIED CREW TO LAYOUT STREETSCLAPING ELEMENTS. THE CREW SHALL BE EQUIPPED WITH ALL THE NECESSARY EQUIPMENT TO PROVIDE HORIZONTAL AND VERTICAL LAYOUT IN ACCORDANCE WITH THE PLANS AND SPECIFICATIONS.
- ALL DIMENSION ARE IN METRIC UNLESS OTHERWISE NOTED. DECIMAL NUMBERS INDICATE METRES AND WHOLE NUMBERS INDICATED MILLIMETRES.
- CONFIRM ALL DIMENSIONS ON SITE AND HAVE ALL PAVING APPROVED BY CONTRACT ADMINISTRATOR PRIOR TO ANY EXCAVATION OR CONSTRUCTION. REPORT ANY DISCREPANCIES.
- CONTRACTOR TO PROTECT ALL TREES, POLES, CURBS, AREAWAYS ETC. TO REMAIN TO CITY OF WINNIPEG STANDARDS.
- CONTRACTOR IS RESPONSIBLE FOR ALL REMOVALS AS REQUIRED TO CONSTRUCT ALL WORKS AS SHOWN ON PLANS AND DETAILS. ALL ITEMS TO BE REMOVED MUST BE DISPOSED OF LEGALLY OFF SITE. ALL REUSABLE PAVING STONE TO BE STOCKPILED FOR REINSTALLATION.
- REFER ALSO TO WRITTEN SPECIFICATIONS.
- WHERE CONTRACTOR IS REPAIRING EXISTING SURFACE MATERIALS, ALL BASE COURSES TO MATCH EXISTING CONDITION.
- CONTRACTOR TO REPAIR AT HIS OWN COST ANY DAMAGE DONE DURING CONSTRUCTION TO CITY OR ADJACENT PROPERTIES TO C.O.W. STANDARDS.
- CONTRACTOR TO NOTE THAT WORK WILL BE DONE UNDER SEPARATE CONTRACT PRIOR TO, DURING AND FOLLOWING HIS WORK. SPECIFICALLY THE FOLLOWING WORK BY OTHERS WILL BE DONE:
 - WINNIPEG TRANSIT TO REPLACE EXISTING PASSENGER SHELTERS
 - SIGNAGE CONTRACTOR TO SUPPLY AND INSTALL TRANSIT INFORMATION KIOSKS, ILLUMINATED SIGNS AND BUS STOP MARKERS. CONTRACTOR TO INSTALL CONCRETE BASE FOR ILLUMINATED SIGNS AND SIDEWALK CLAMPS FOR BUS STOP MARKERS IN NEW CONCRETE SIDEWALK
 - ELECTRICAL CONTRACTOR TO SUPPLY AND INSTALL CONDUIT, WIRING TO BUS STOP LOCATIONS, POWER PEDESTALS AND CONNECTIONS TO ELEMENTS. CONTRACTOR TO SUPPLY AND INSTALL ALL CONDUIT IN CONCRETE BASES AND PILES AS REQUIRED. COORDINATE FOR INSTALLATION OF ELECTRICAL WORKS WITH ELECTRICAL CONTRACTOR AND MANUFACTURERS.
 - SITE FURNITURE CONTRACTOR TO SUPPLY AND INSTALL BENCHES. NEWSPAPER COMPANIES TO REMOVE AND RELOCATE NEWSPAPER BOXES
 - BENCHMARK TO REMOVE EXISTING BENCHES PRIOR TO CONSTRUCTION. IF THE BENCHES REMAIN AT START OF CONSTRUCTION CONTRACTOR TO REMOVE AND DELIVER AS DIRECTED BY CONTRACT ADMINISTRATOR.

PLANTING NOTES

- LOCATION OF ALL PLANT MATERIAL TO BE STAKED OUT ON SITE AND APPROVED BY CONTRACT ADMINISTRATOR PRIOR TO PLANTING.
- WHERE ROOTS OF EXISTING TREES INTERFERE WITH PLANTING AND/OR CONSTRUCTION OF BASES AND PAVING CONTRACTOR TO CONSULT CONTRACT ADMINISTRATOR BEFORE PRUNING ROOTS.

No.	Revisions	Date	By

Date: 12-07-07 Scale: 1:200
 Designed By: JW Drawn By: JW Checked By: SR



Client: WINNIPEG TRANSIT
Project Title:

**BUS STOP
UPGRADE PROGRAM
PHASE 1**

Sheet Title: **LAYOUT PLANS**
1 of 4

Project No. 06-029 Drawing No. L1.1