




NORTHBOUND PEMBINA NEARSIDE OAKENWALD
STOP 60245 OAKENWALD

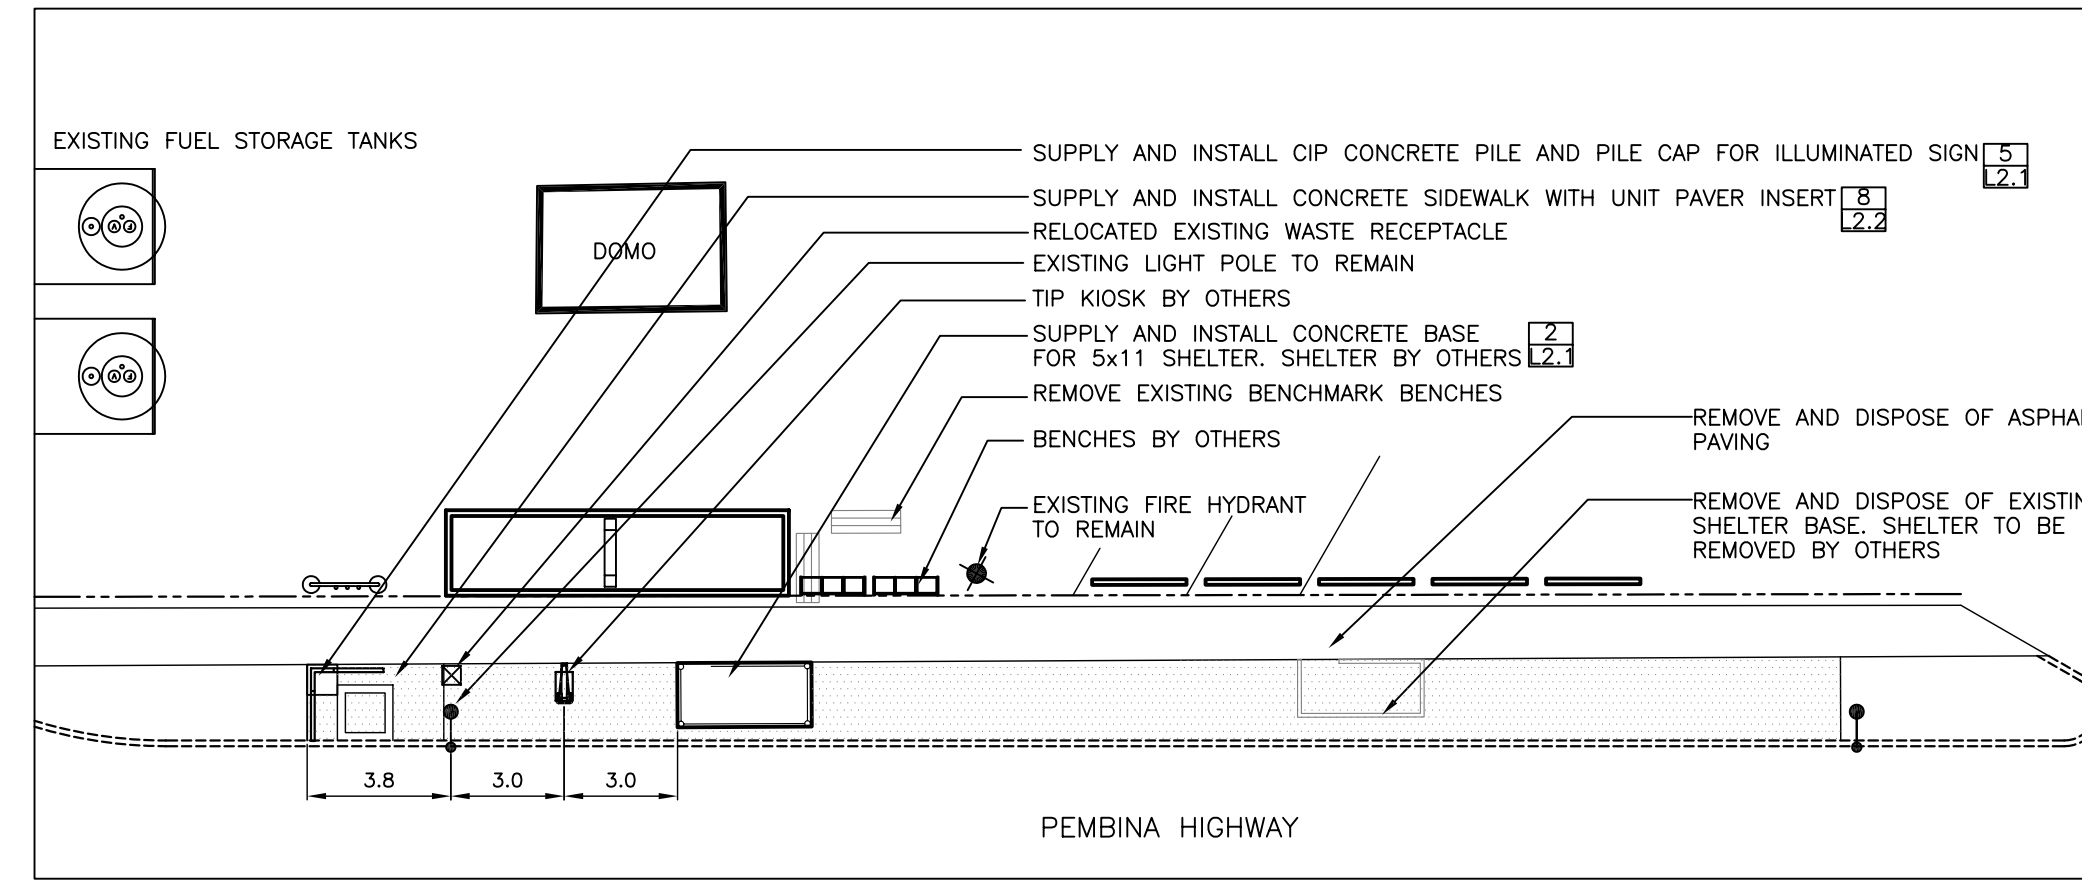


SOUTHBOUND PEMBINA FAR SIDE MCGILLIVRAY
STOP 60246 MCGILLIVRAY

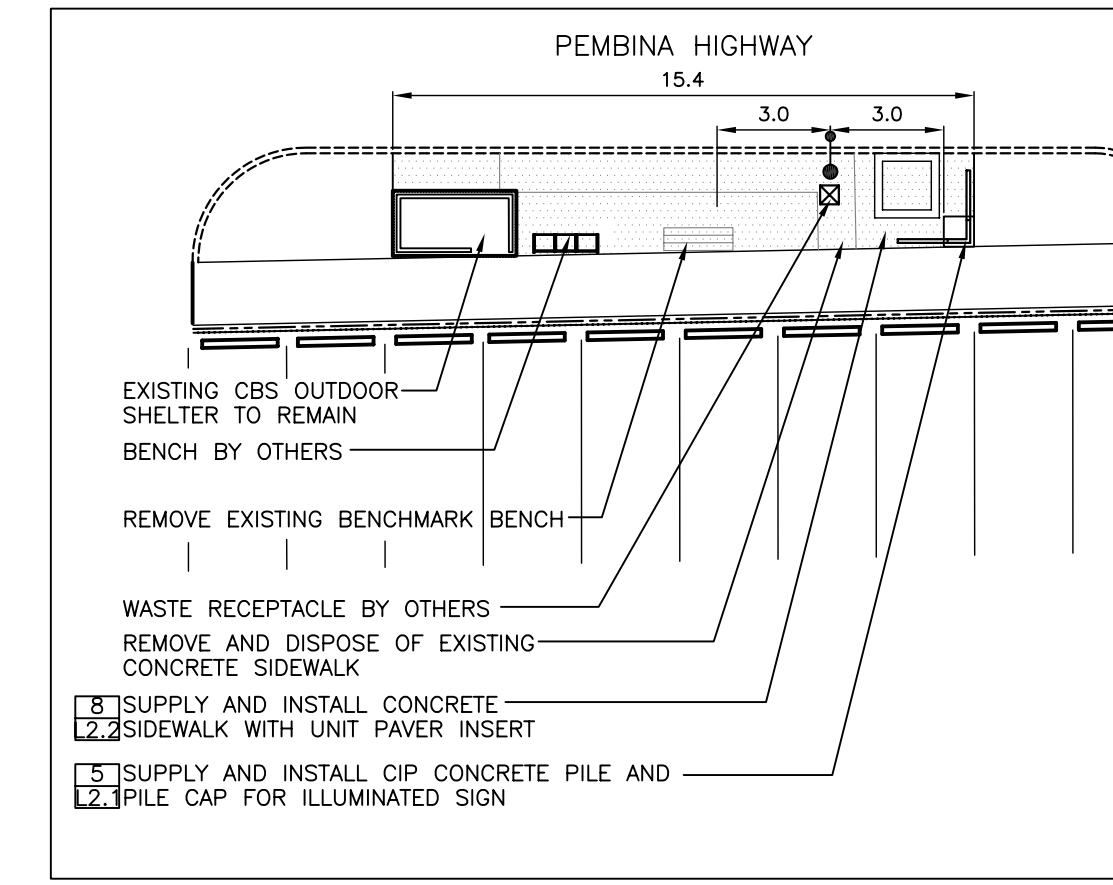


N.B. PEMBINA NEARSIDE FLETCHER
STOP 60240 FLETCHER

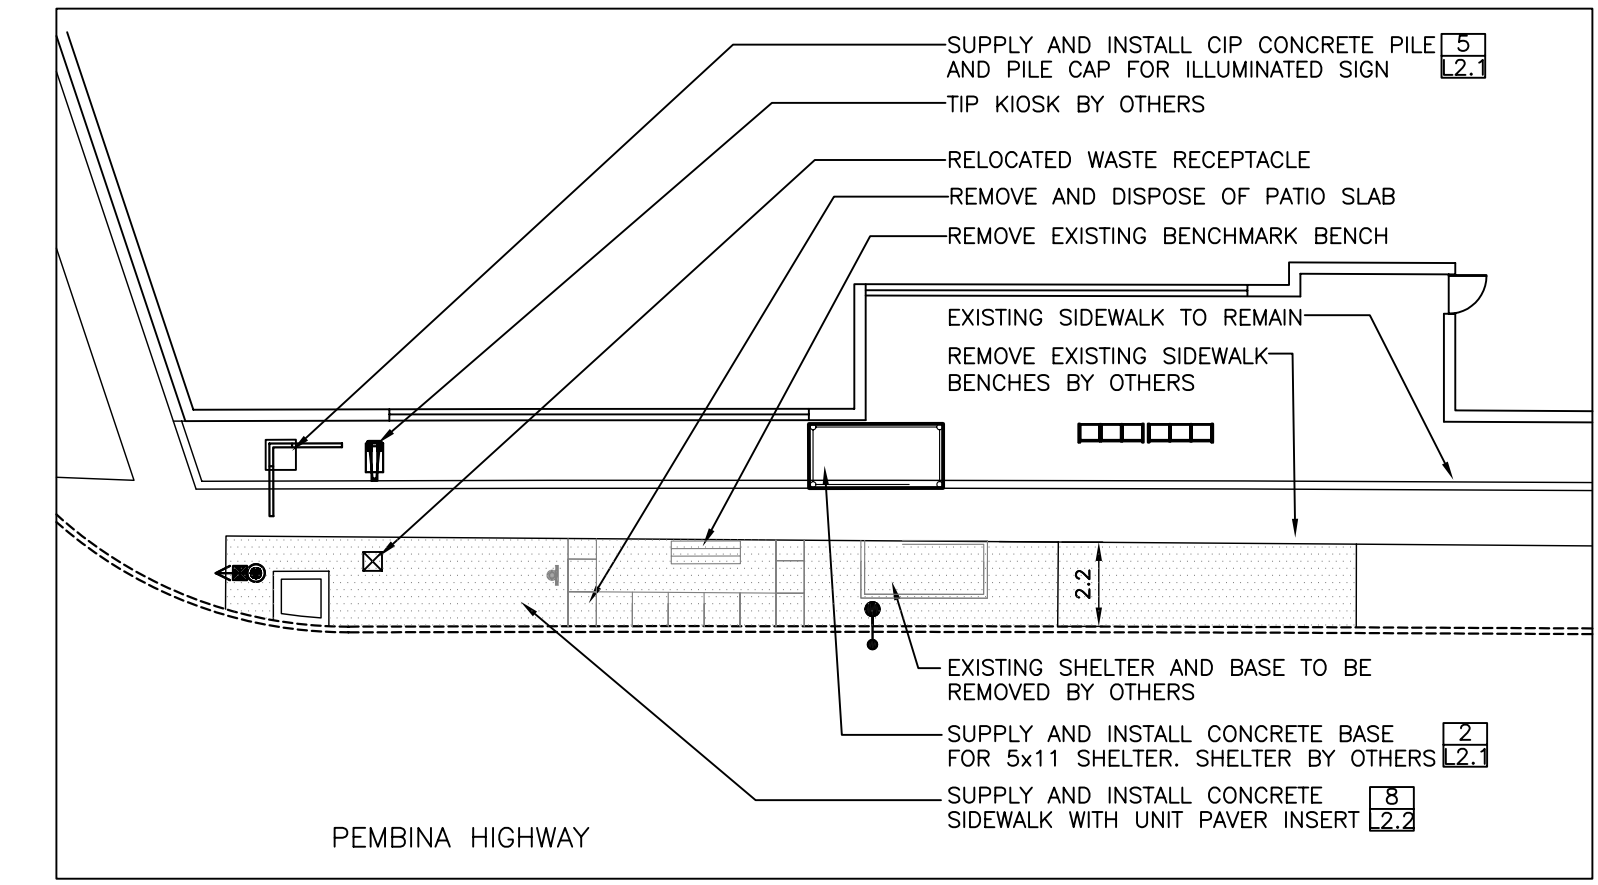


SOUTHBOUND PEMBINA NEARSIDE CLARENCE
STOP 60239 CLARENCE

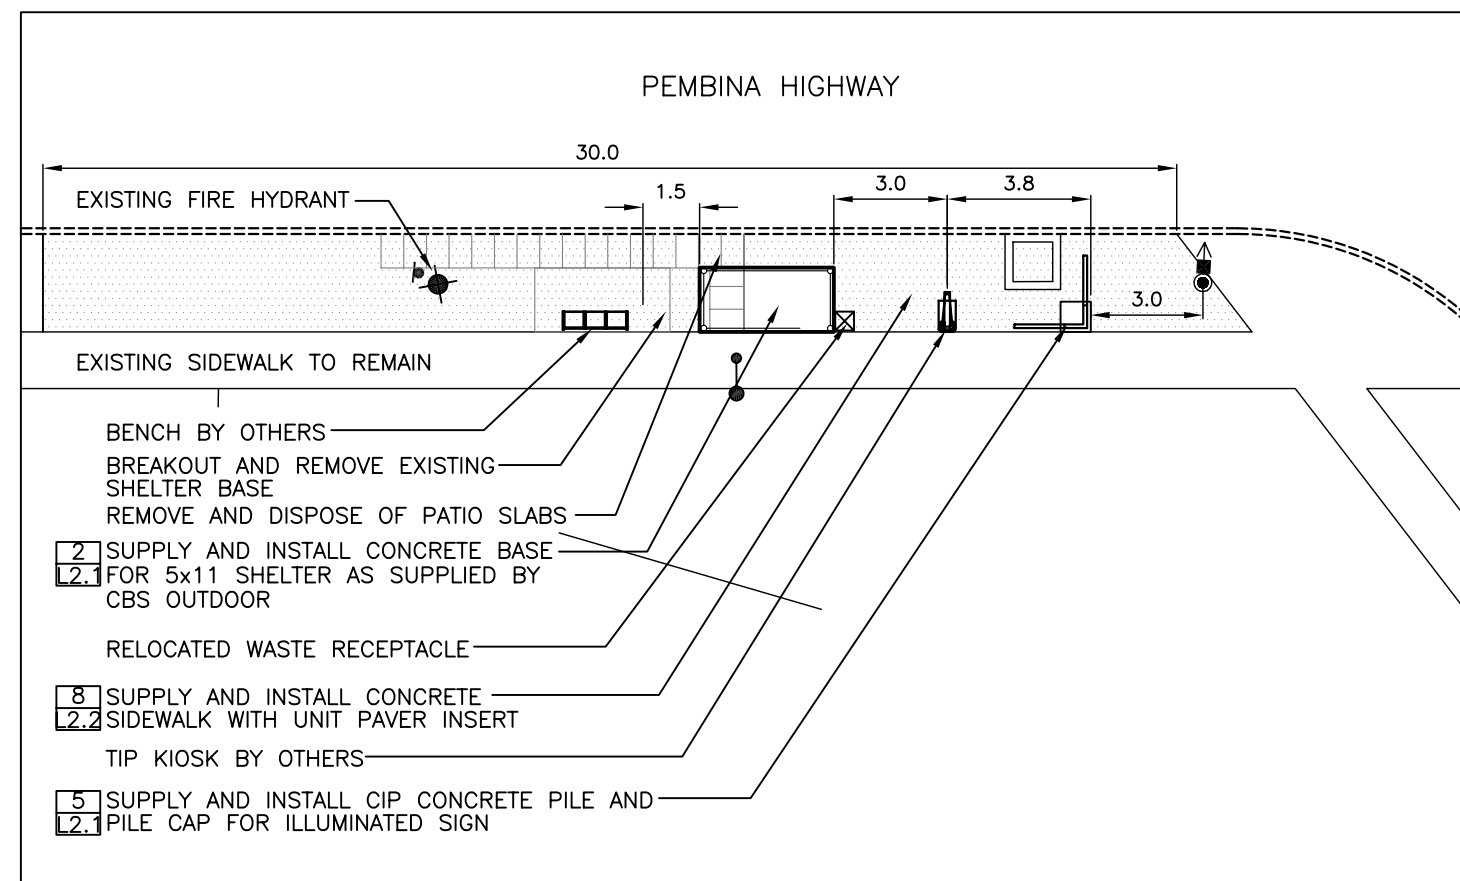

NORTHBOUND PEMBINA NEARSIDE CRESCENT
STOP 60156 CRESCENT

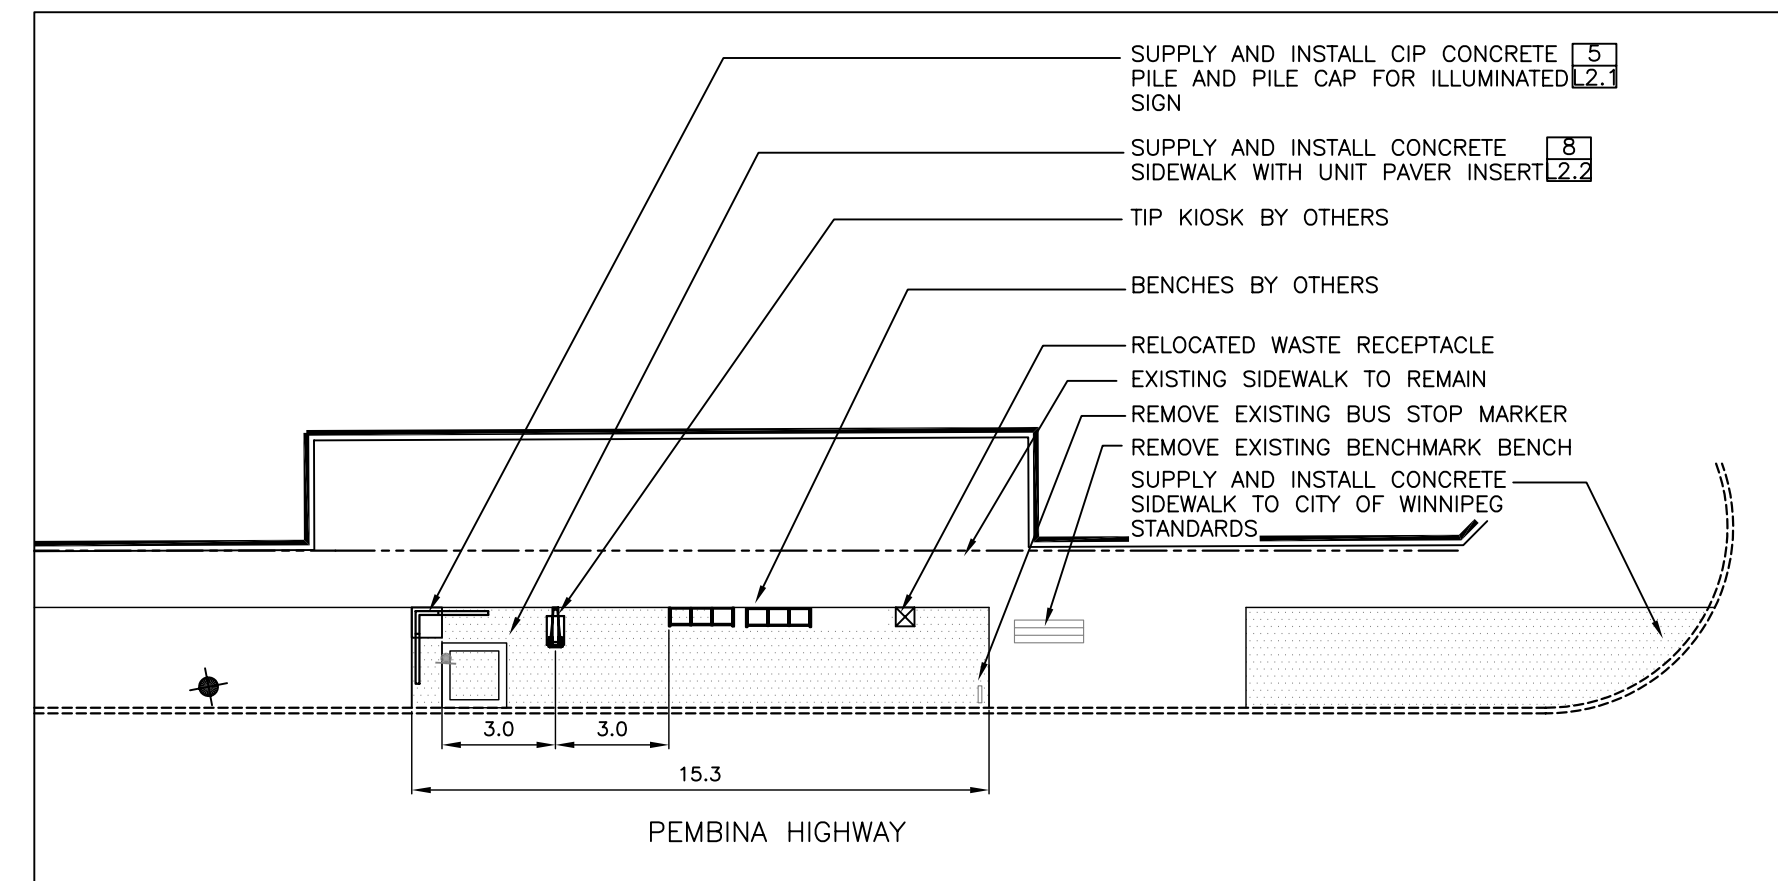


SOUTHBOUND PEMBINA FAR SIDE CHEVRIER
STOP 60155 CHEVRIER

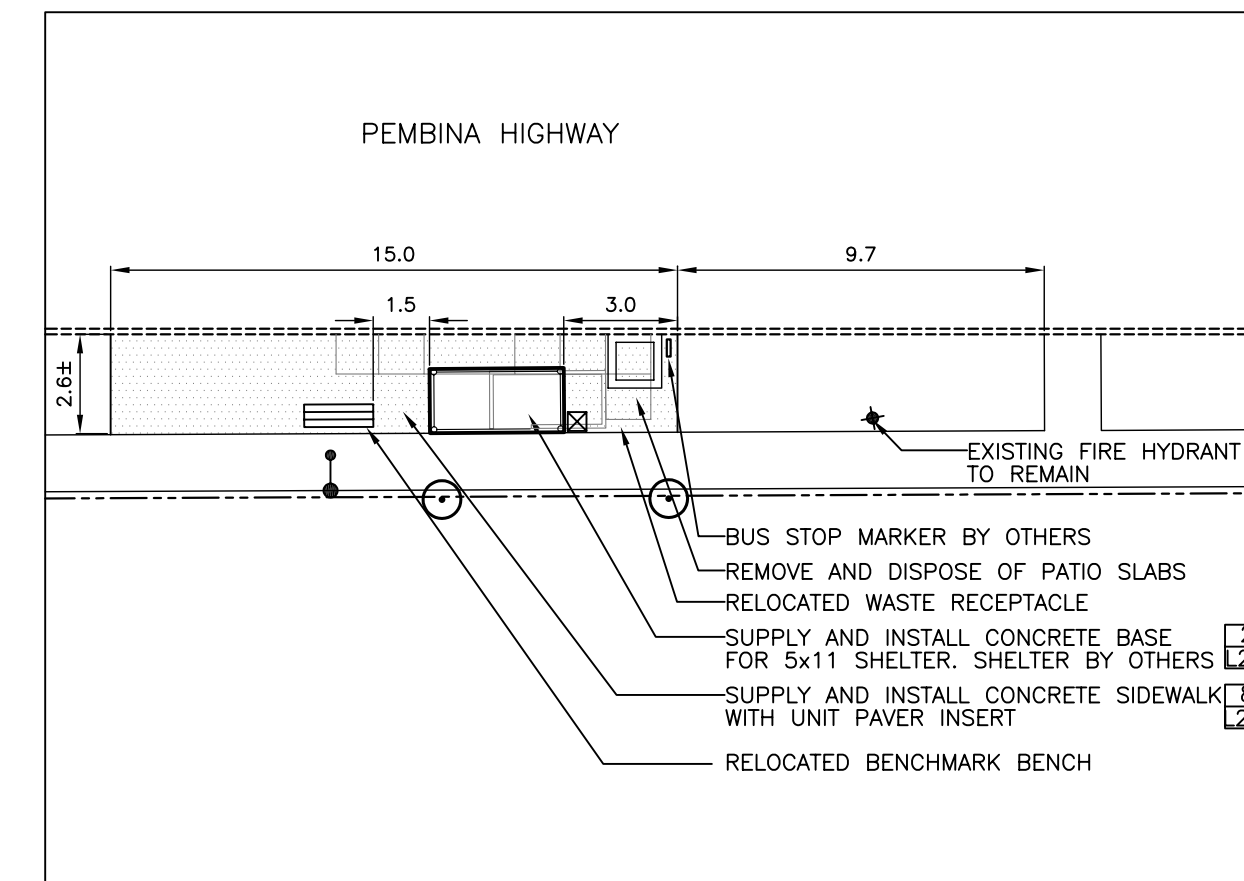


NORTHBOUND PEMBINA OPP. MANAHAN
STOP 60153 MANAHAN




REFER TO NOTES AND LEGEND ON L1.1

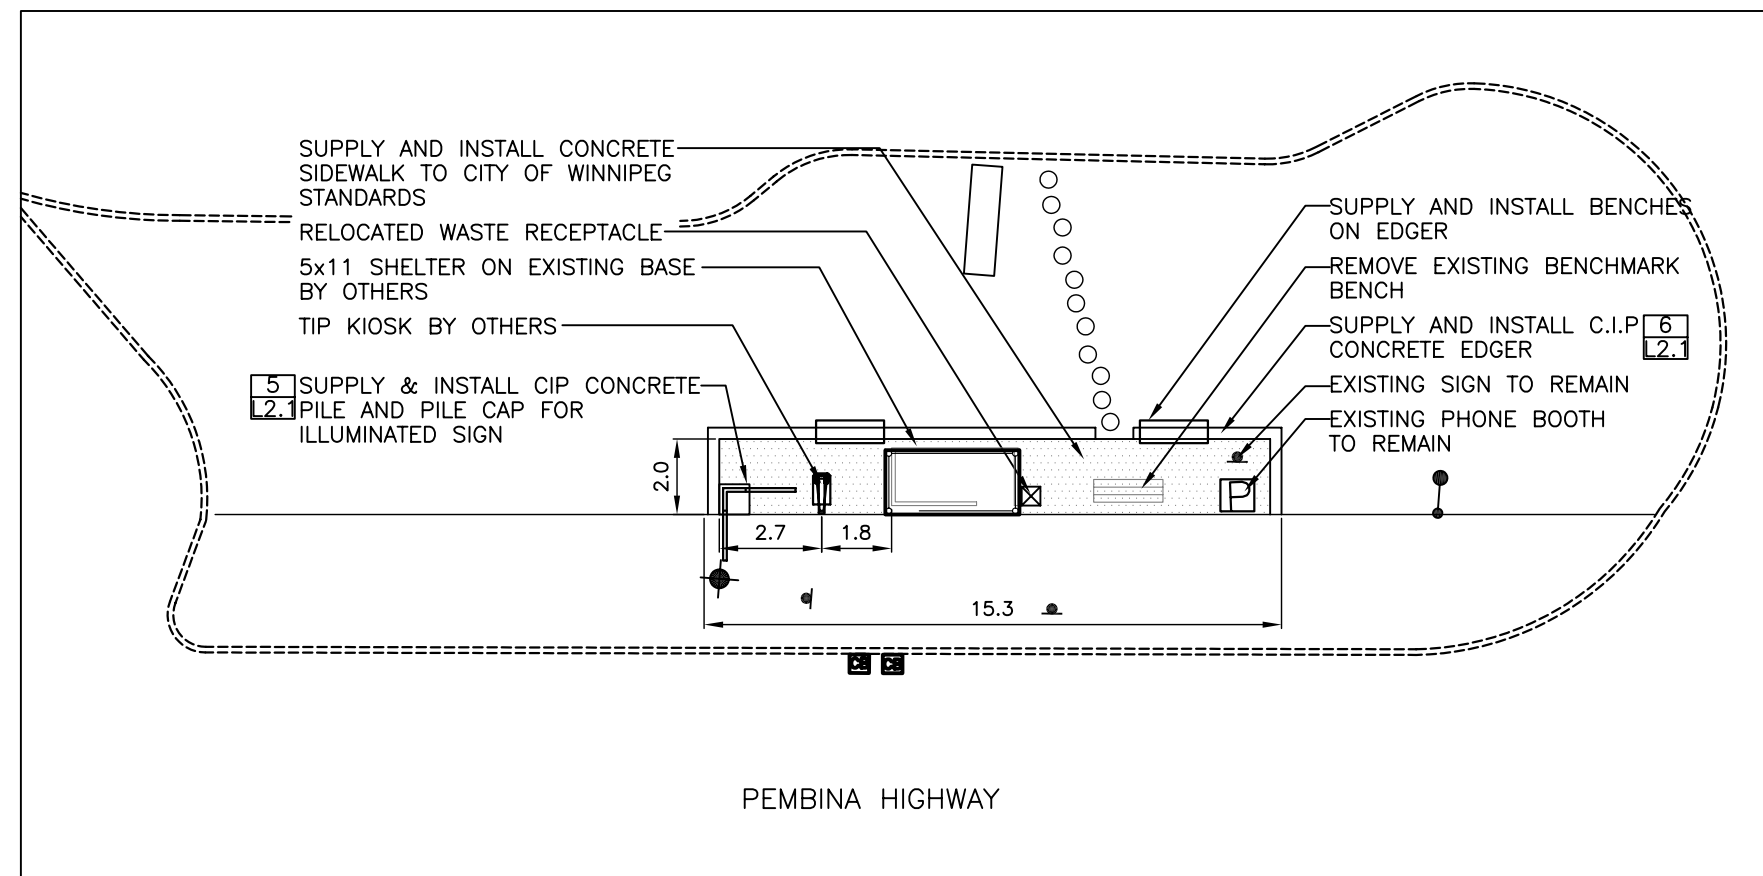

SOUTHBOUND PEMBINA OPPOSITE PLAZA
STOP 60144 PLAZA

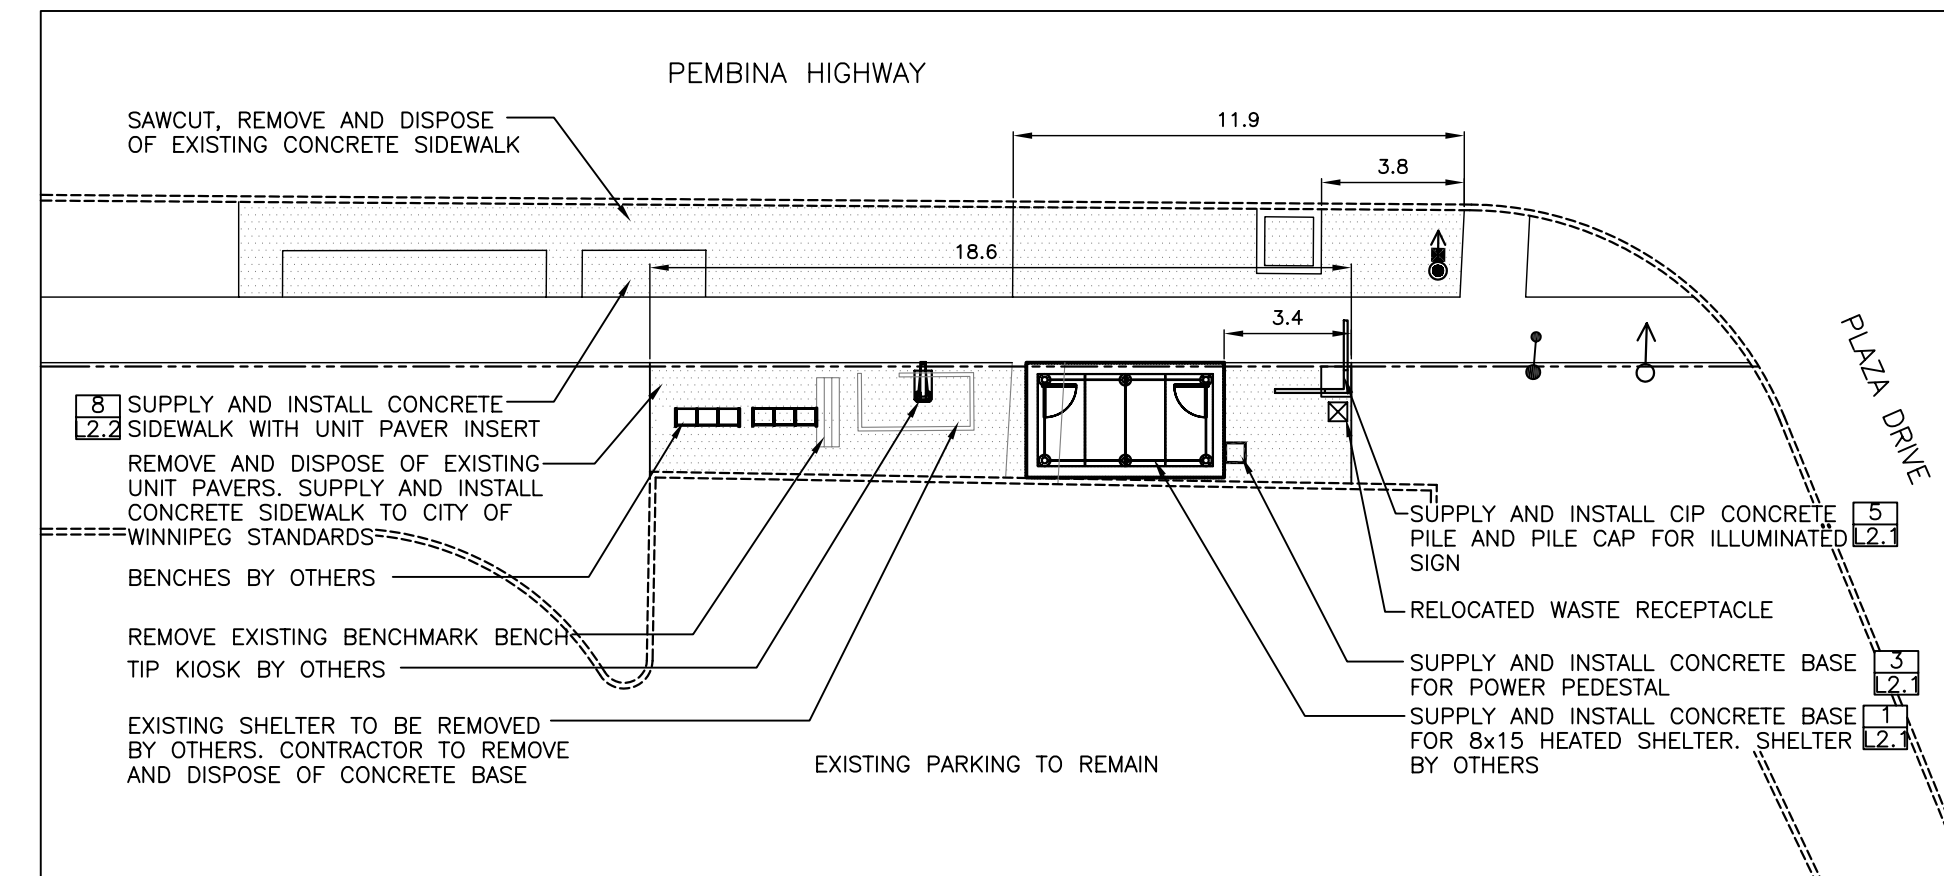

NORTHBOUND PEMBINA NEARSIDE PLAZA
STOP 60146 PLAZA

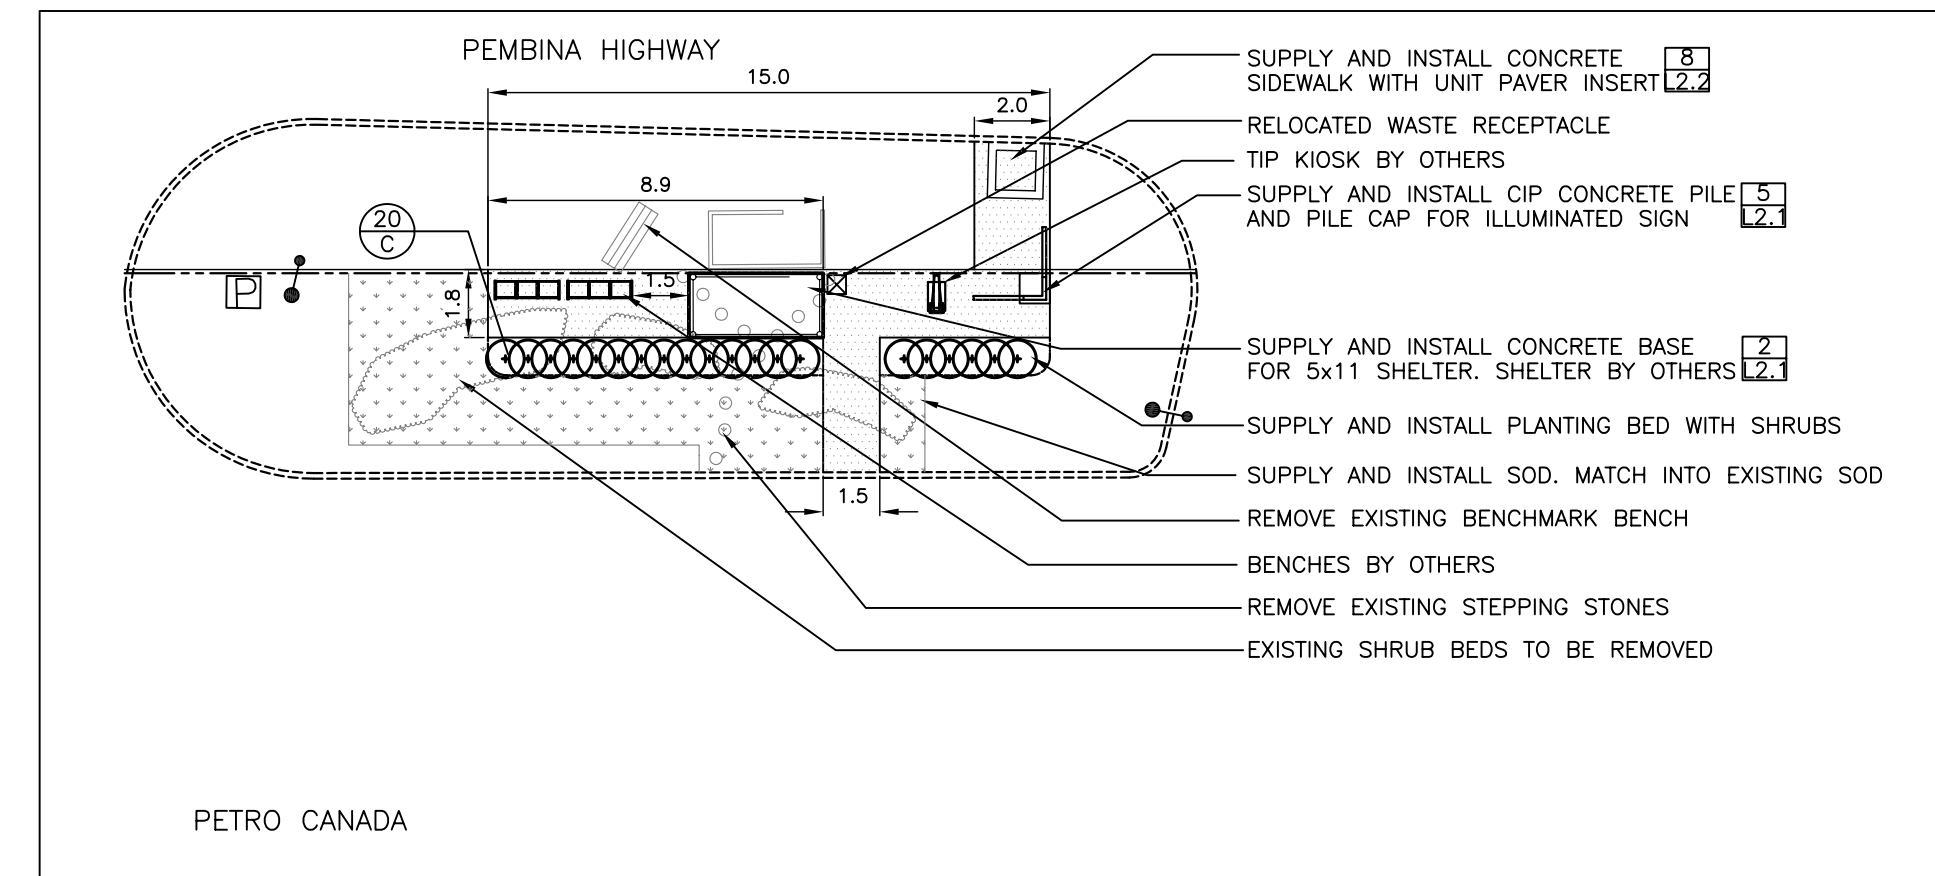

NORTHBOUND PEMBINA NEARSIDE UNIVERSITY CRES.
STOP 60140 UNIVERSITY CR.



No.	Revisions	Date	By

Date: 12-07-07
Scale: 1:200
Designed By: JW
Drawn By: JW
Checked By: SR



McGOWAN RUSSELL

Client

WINNIPEG TRANSIT

Project Title

BUS STOP UPGRADE PROGRAM PHASE 1

Sheet Title

LAYOUT PLANS 2 of 4

Project No. 06-029 Drawing No. L1.2