



SECTION-DETECTABLE PAVERS

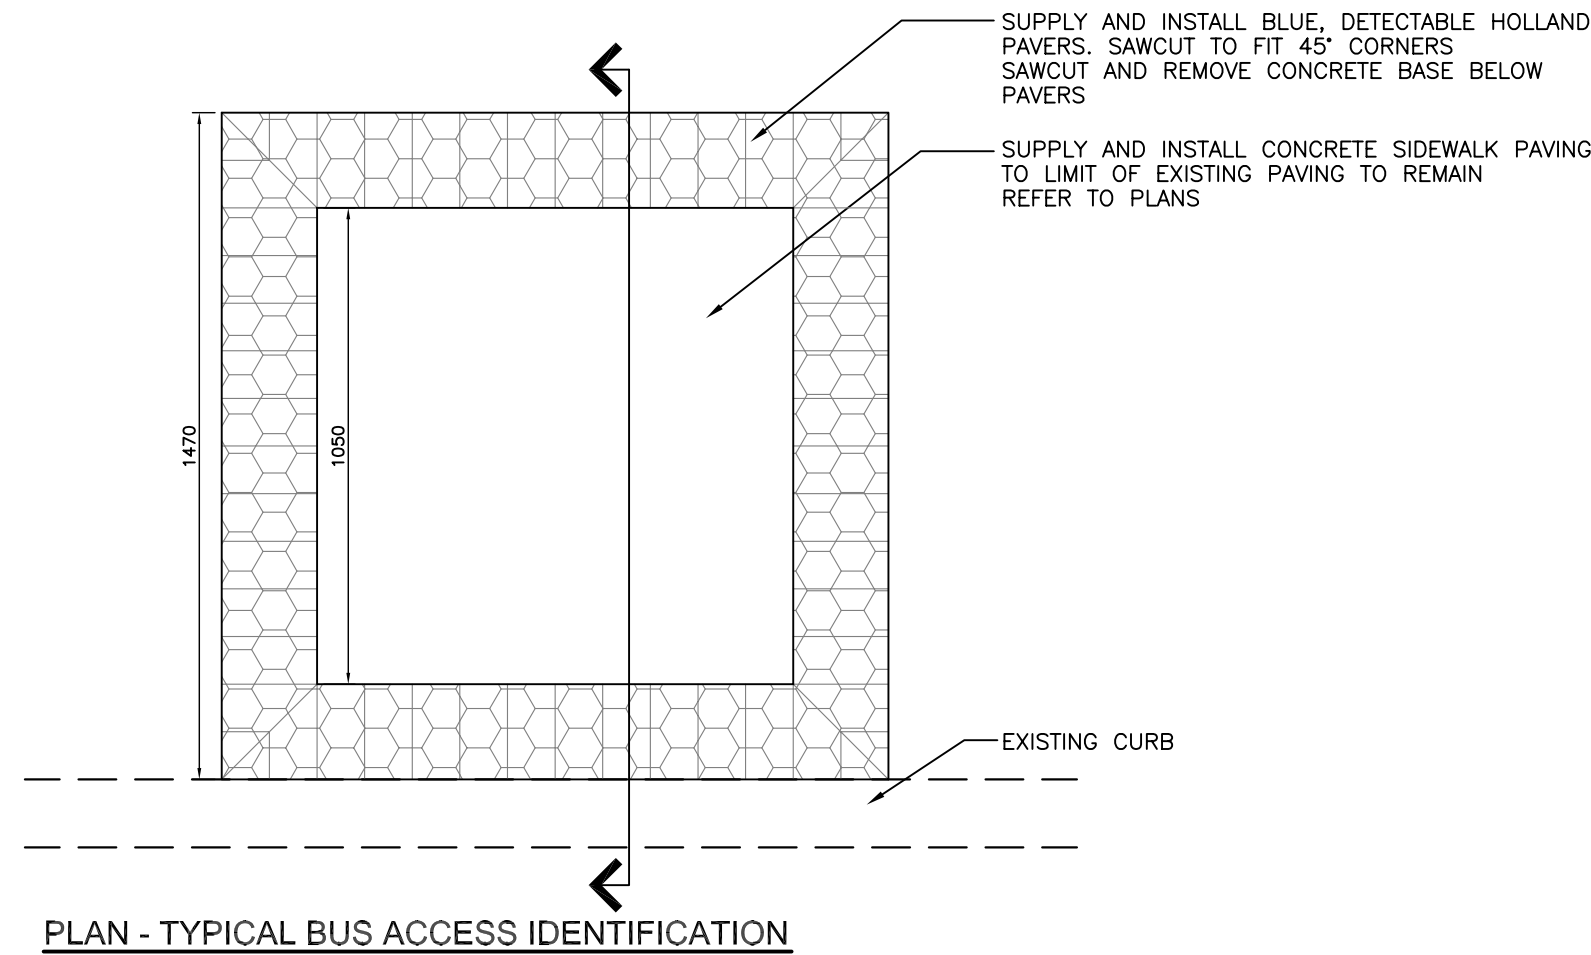


PLAN - TYPICAL BUS ACCESS IDENTIFICATION


8 CONCRETE SIDEWALK WITH UNIT PAVER INSERT
L1.1

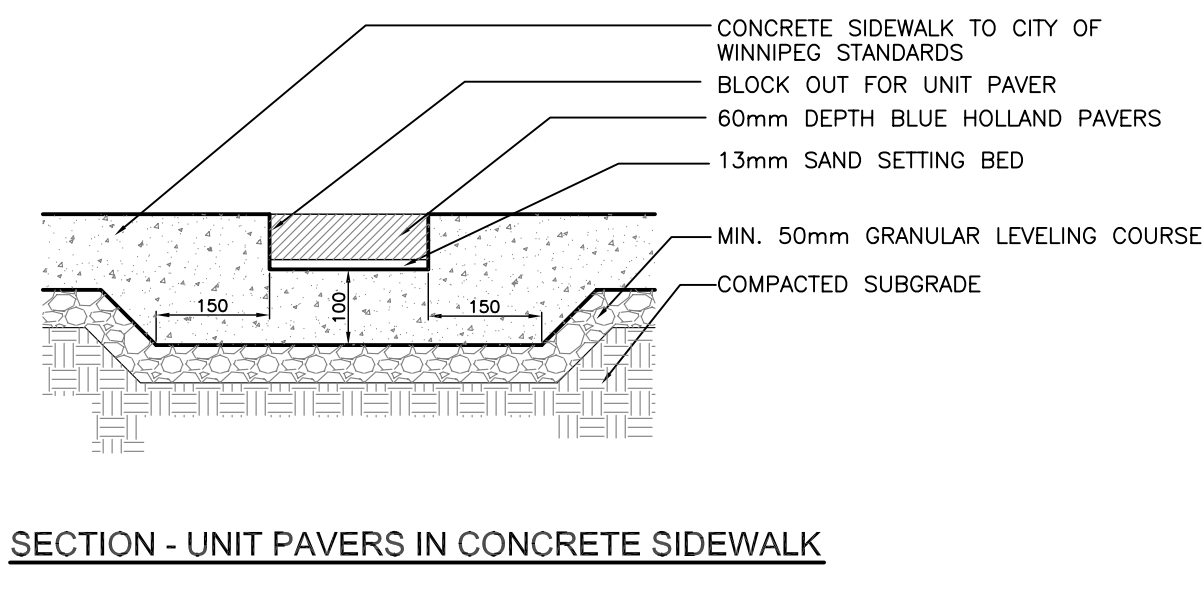


SECTION - UNIT PAVERS IN CONCRETE SIDEWALK

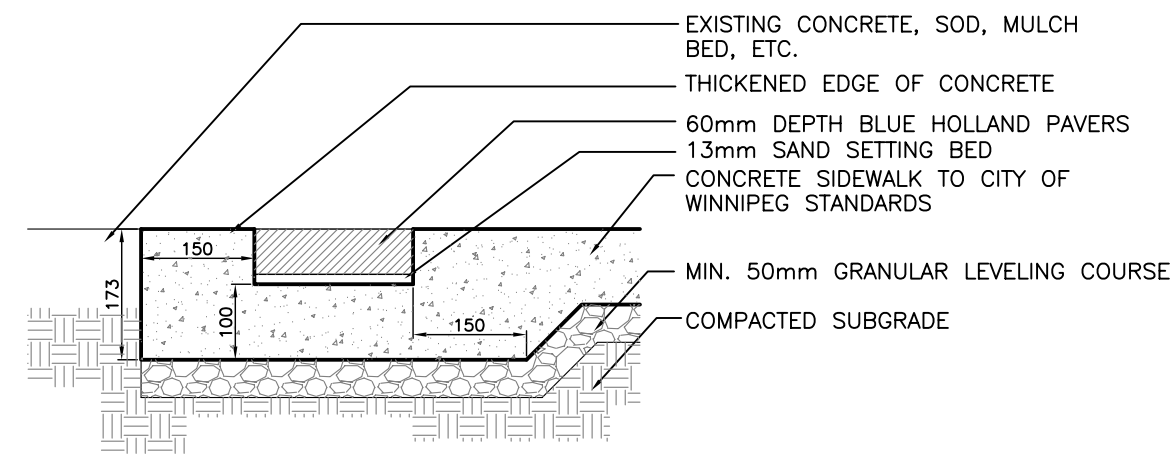


SECTION - THICKENED EDGE OF CONCRETE

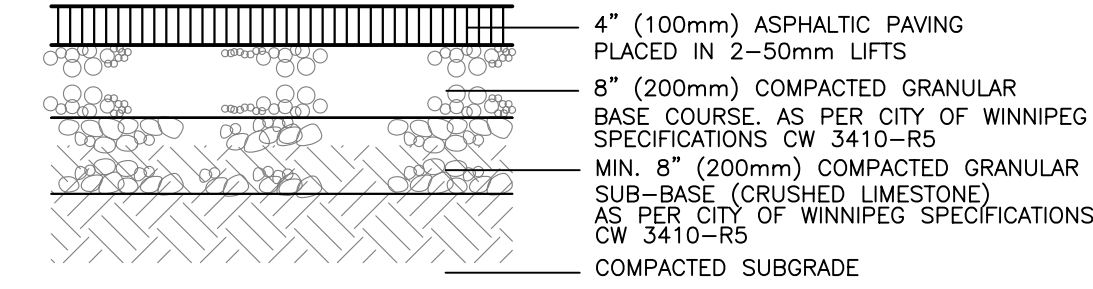


9 HEAVY DUTY ASPHALT
L1.1

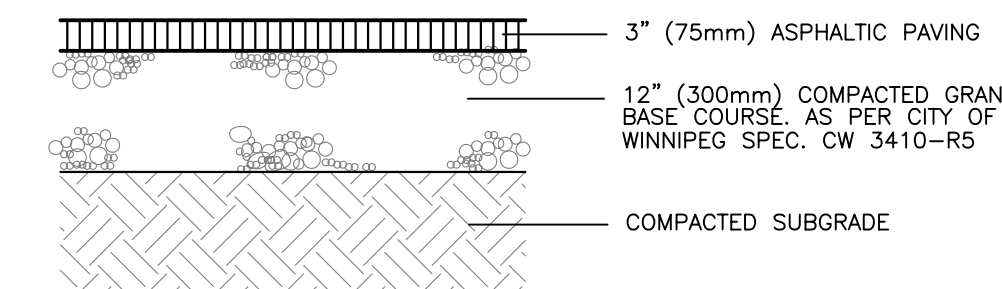


10 LIGHT DUTY ASPHALT
L1.1

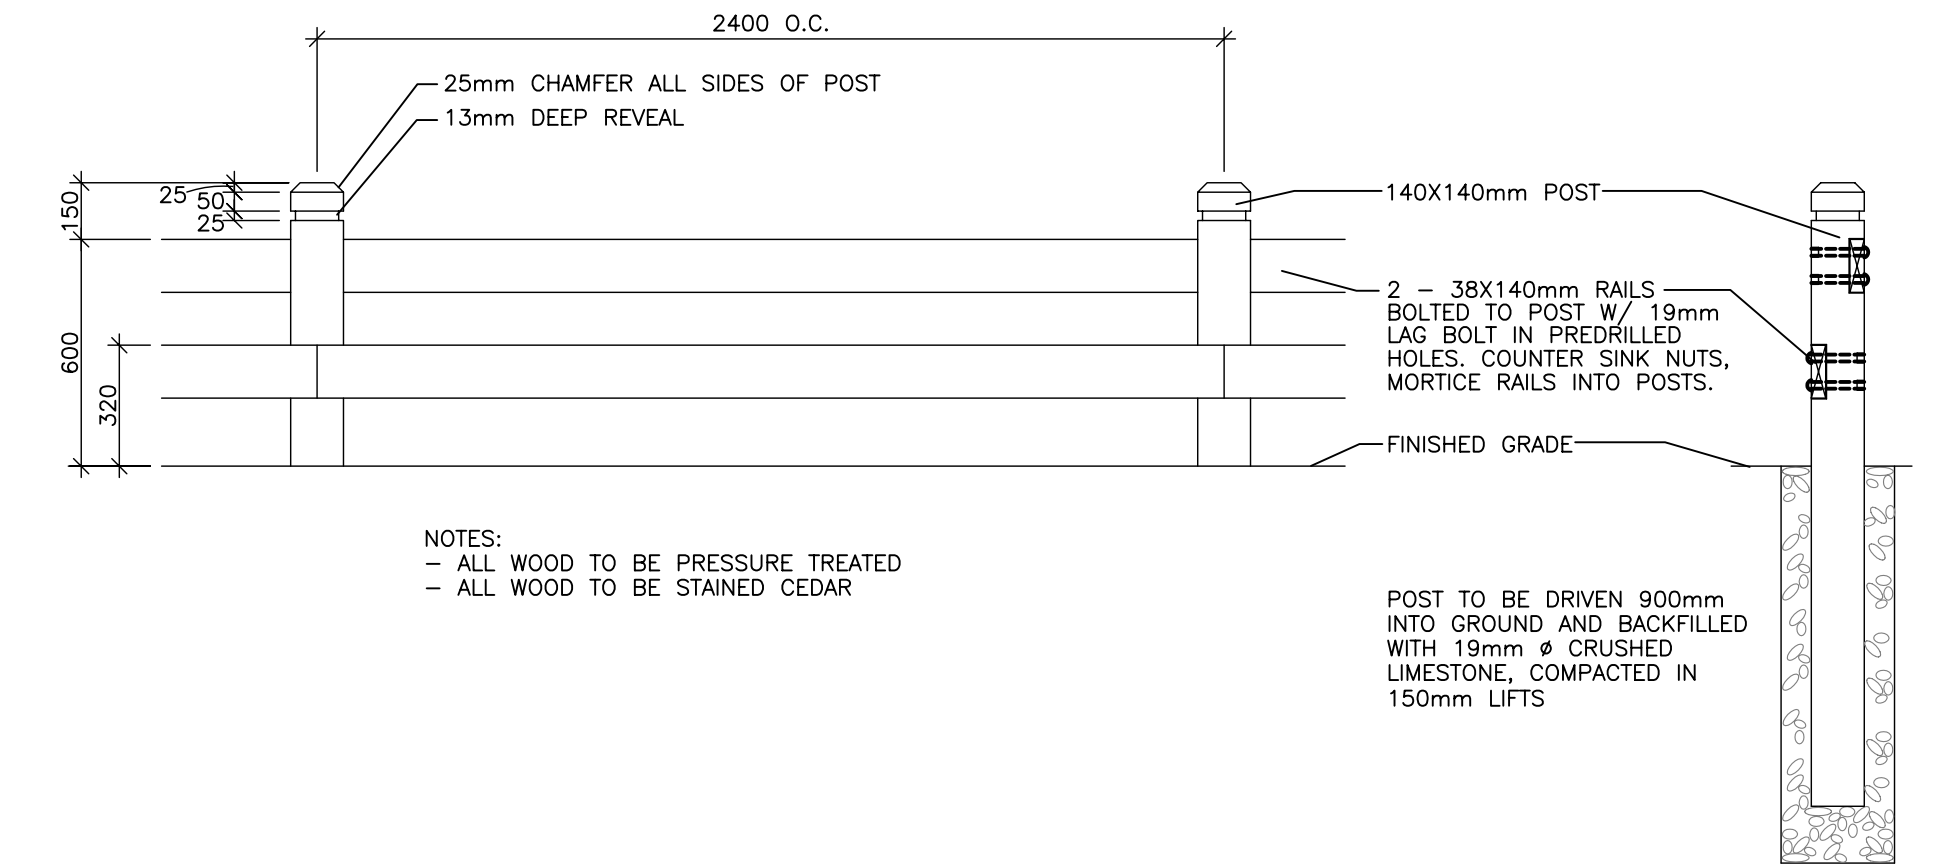

11 WOOD BUMPER FENCE
L1.1 N.T.S.

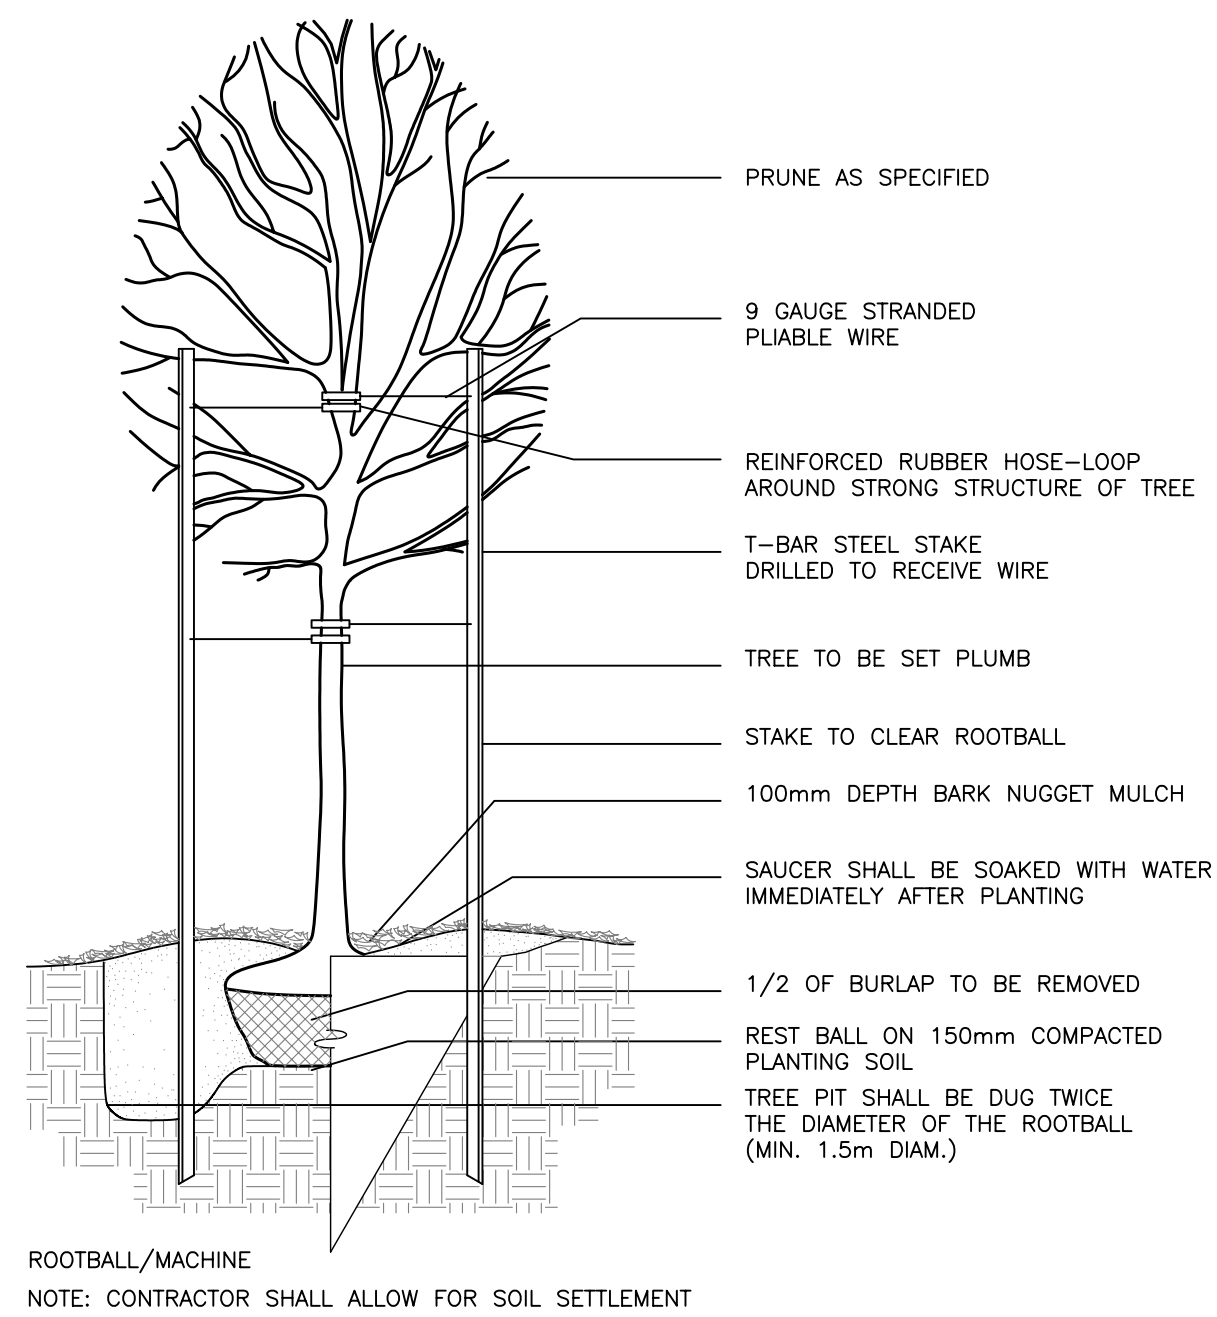

12 TYPICAL DECIDUOUS TREE PLANTING
L1.1

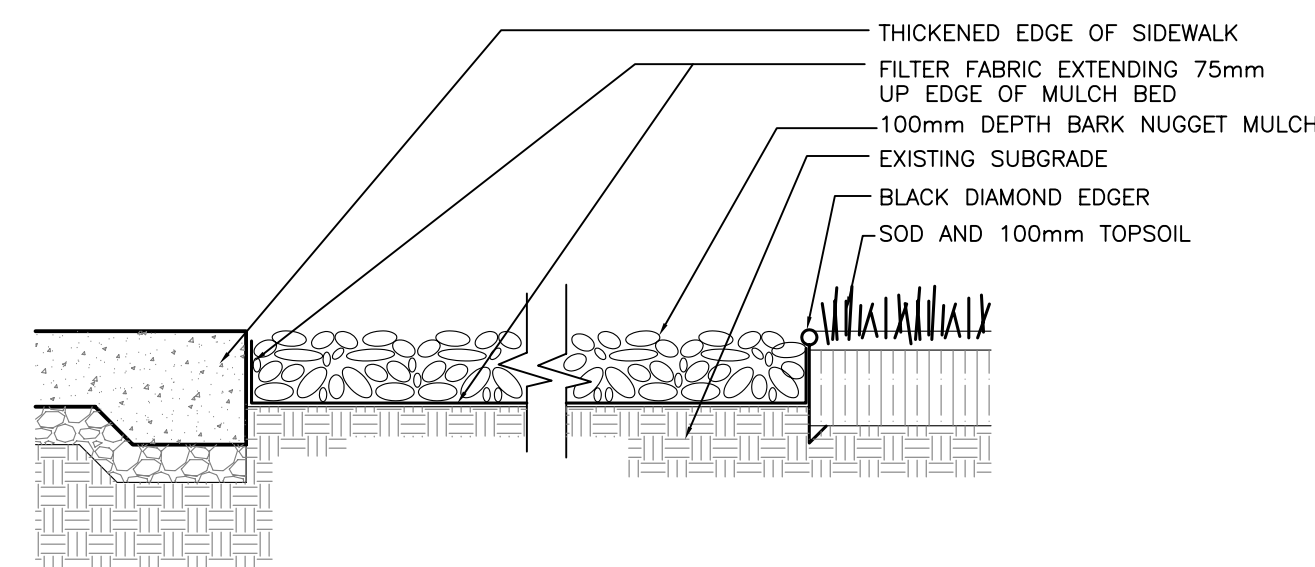

13 MULCH BED
L1.1

No.	Revisions	Date	By
Date		Scale	
12-07-07		AS NOTED	
Designed By	Drawn By	Checked By	
JW	JW	SR	



Client

WINNIPEG TRANSIT

Project Title

BUS STOP UPGRADE PROGRAM PHASE 1

Sheet Title

DETAILS

Project No. 06-029 Drawing No. L2.2