



# RED RIVER

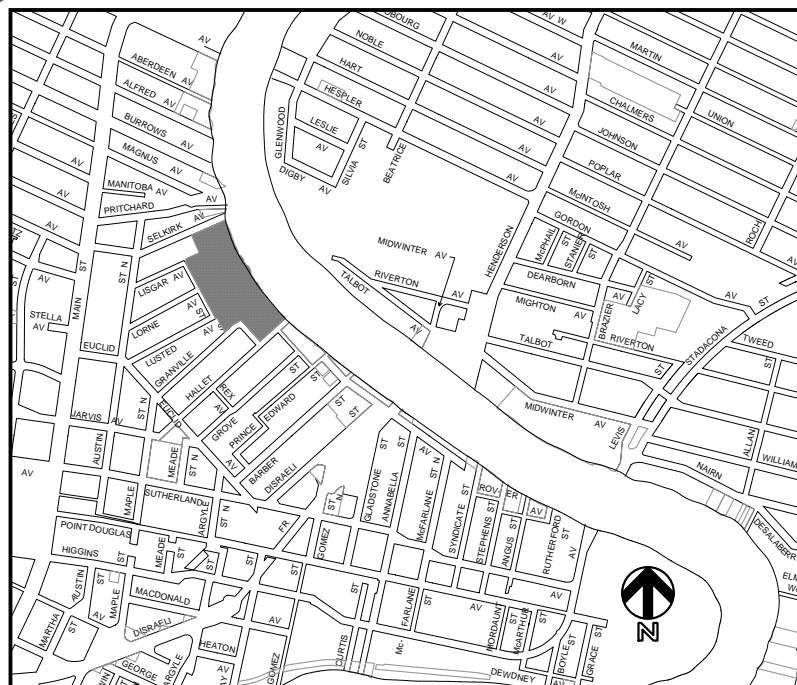

Location Plan N.T.S.

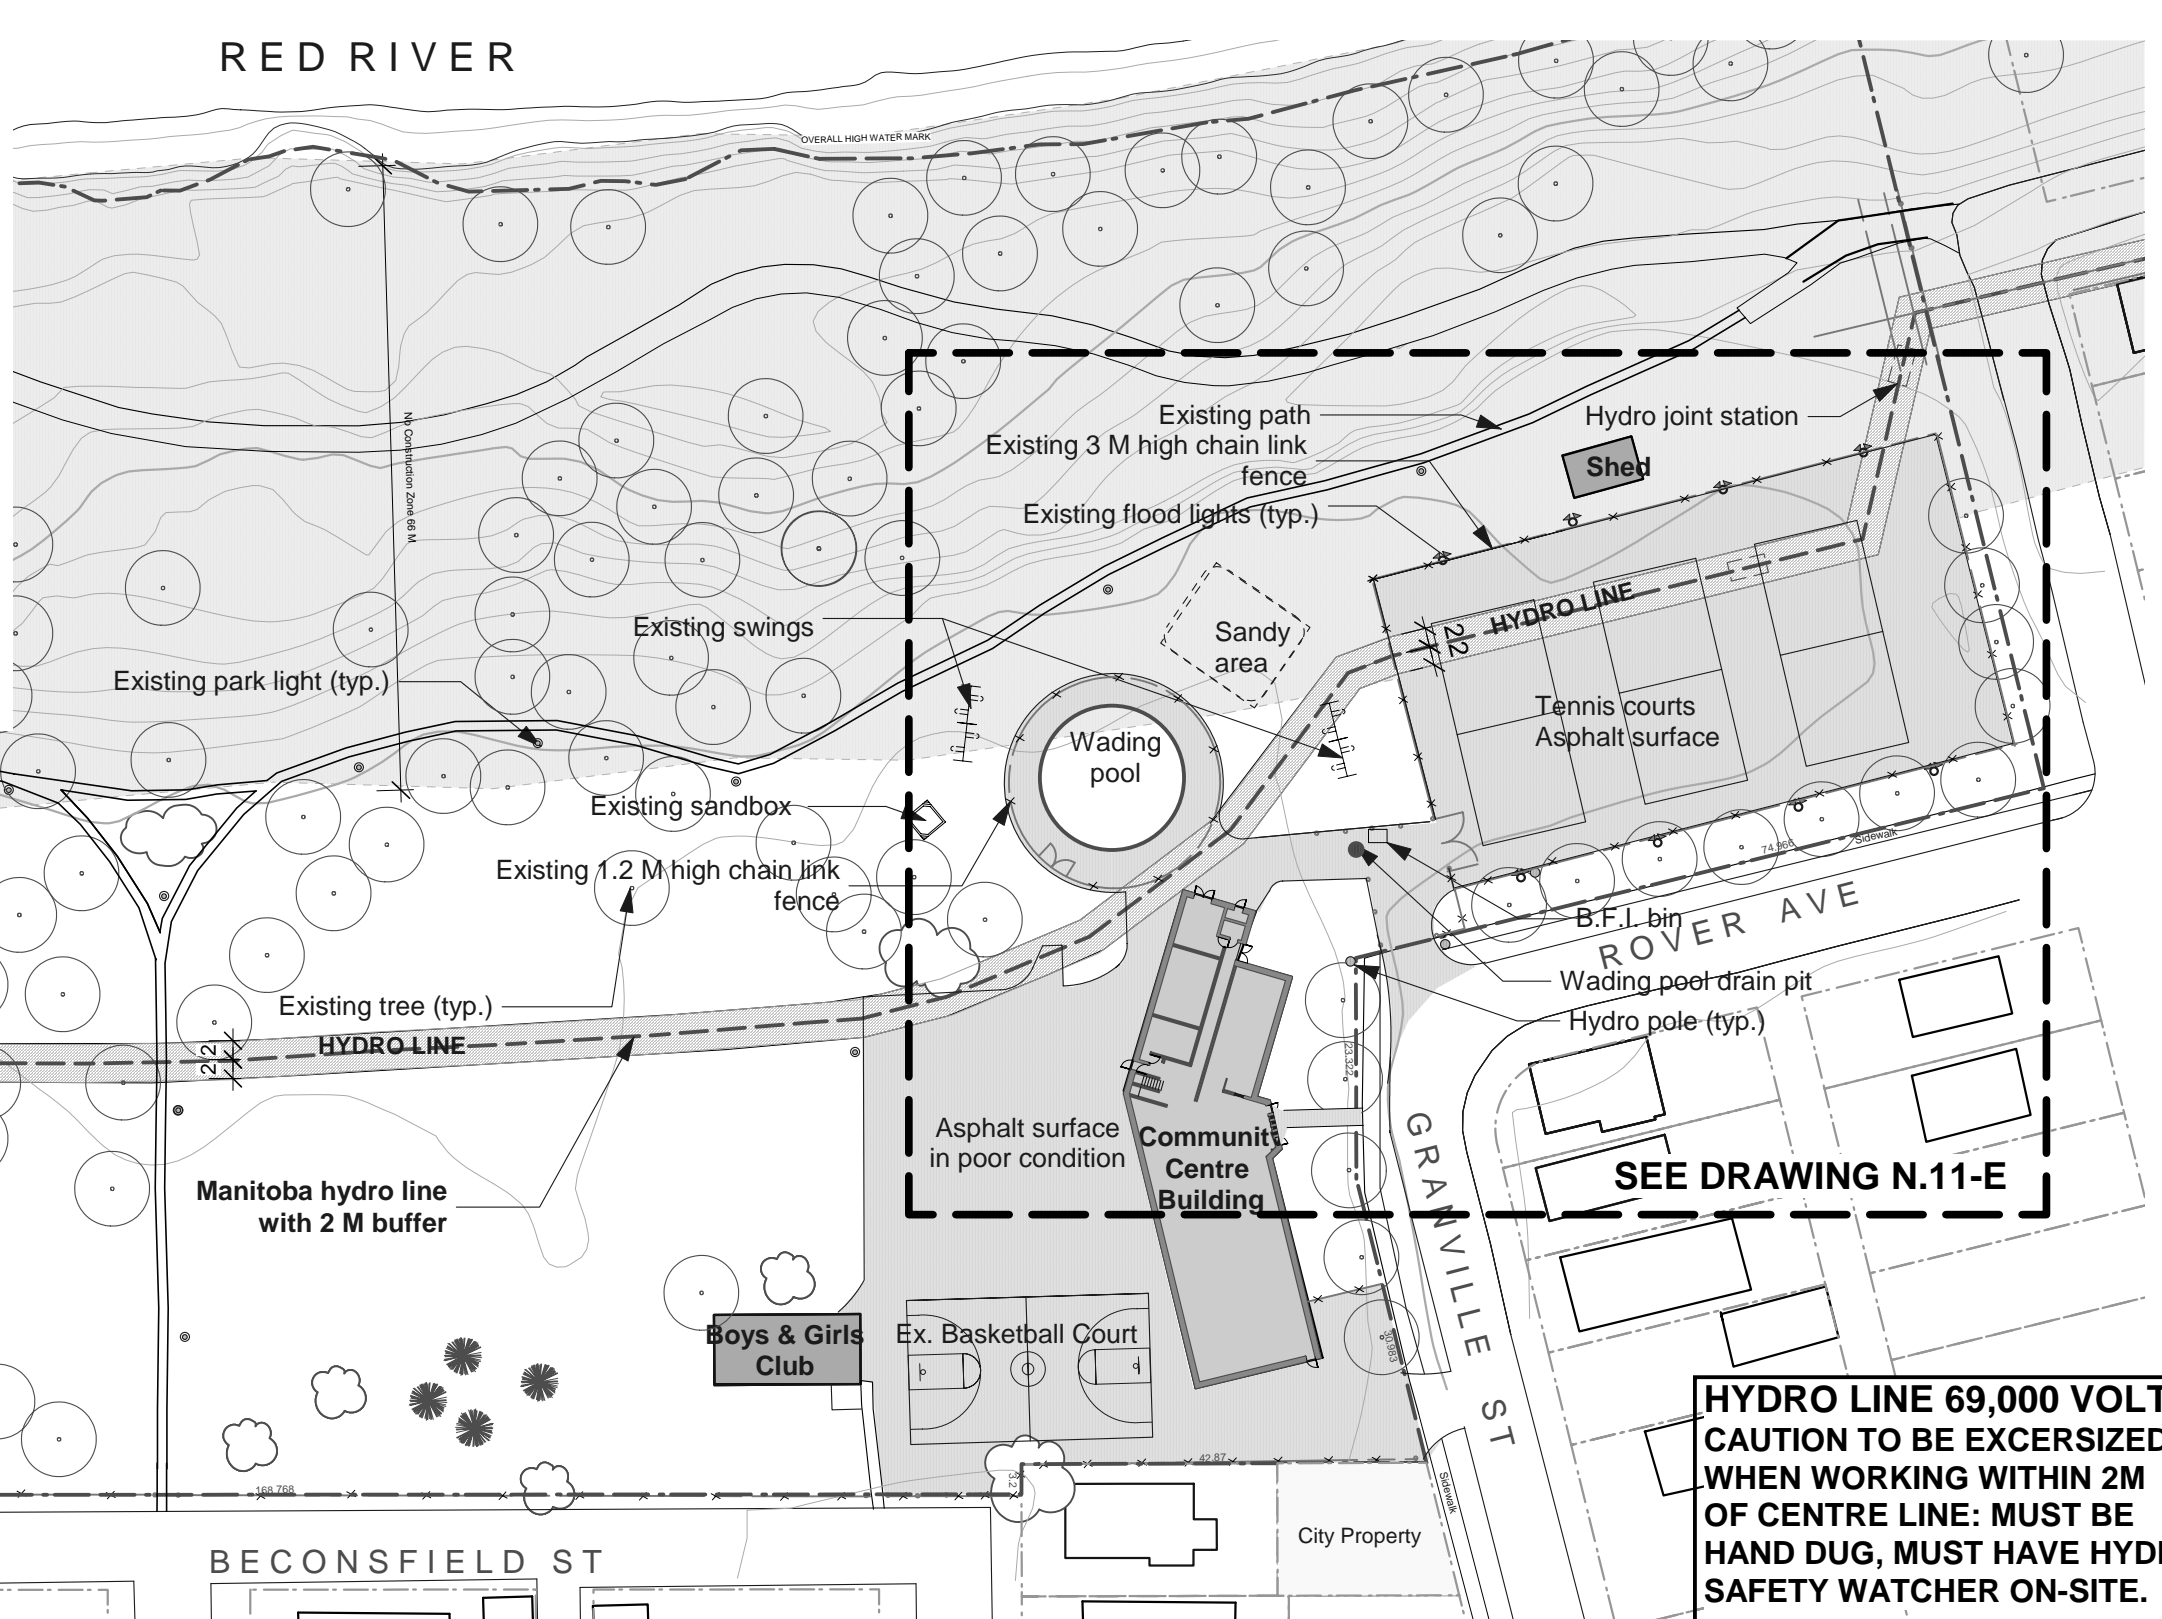

**HYDRO LINE 69,000 VOLT - CAUTION TO BE EXERCISED WHEN WORKING WITHIN 2M OF CENTRE LINE: MUST BE HAND DUG, MUST HAVE HYDRO SAFETY WATCHER ON-SITE.**

CONTRACTOR TO CONFIRM ALL DIMENSIONS AND REPORT ANY DISCREPANCIES TO CONTRACT ADMINISTRATOR PRIOR TO CONSTRUCTION. LOCATION OF UNDERGROUND STRUCTURES AS SHOWN ARE BASED ON THE BEST INFORMATION AVAILABLE BUT NO GUARANTEE IS GIVEN THAT ALL EXISTING UTILITIES ARE SHOWN OR THAT THE GIVEN LOCATIONS ARE EXACT. CONFIRMATION OF EXISTENCE AND EXACT LOCATION OF ALL SERVICES MUST BE OBTAINED FROM THE INDIVIDUAL UTILITIES BEFORE PROCEEDING WITH CONSTRUCTION.



THE CITY OF WINNIPEG  
 Planning, Property and Development Department  
 Planning and Land Use Division  
 Unit 15 - 30 Fort Street, Winnipeg, MB, (R3C 4X5)

DESIGNED BY	BB/DB	CHECKED BY	
DRAWN BY	BB	APPROVED BY	
HORIZ. SCALE	1:800		
VERT. SCALE			
DATE	August 03, 2006		

MANAGER,  
 PARK AND OPEN SPACES  
 DATE

MANAGER,  
 PLANNING AND LAND USE DIVISION  
 DATE

DRAWING TITLE  
**NORQUAY COMMUNITY CENTRE**

Existing Site Conditions

SITE ADDRESS 65 Granville Street

DRAWING NO.  
**N.11-C**  
 BID OPPORTUNITY NO.  
**489-2006**