


COW-A3 (02/2006)

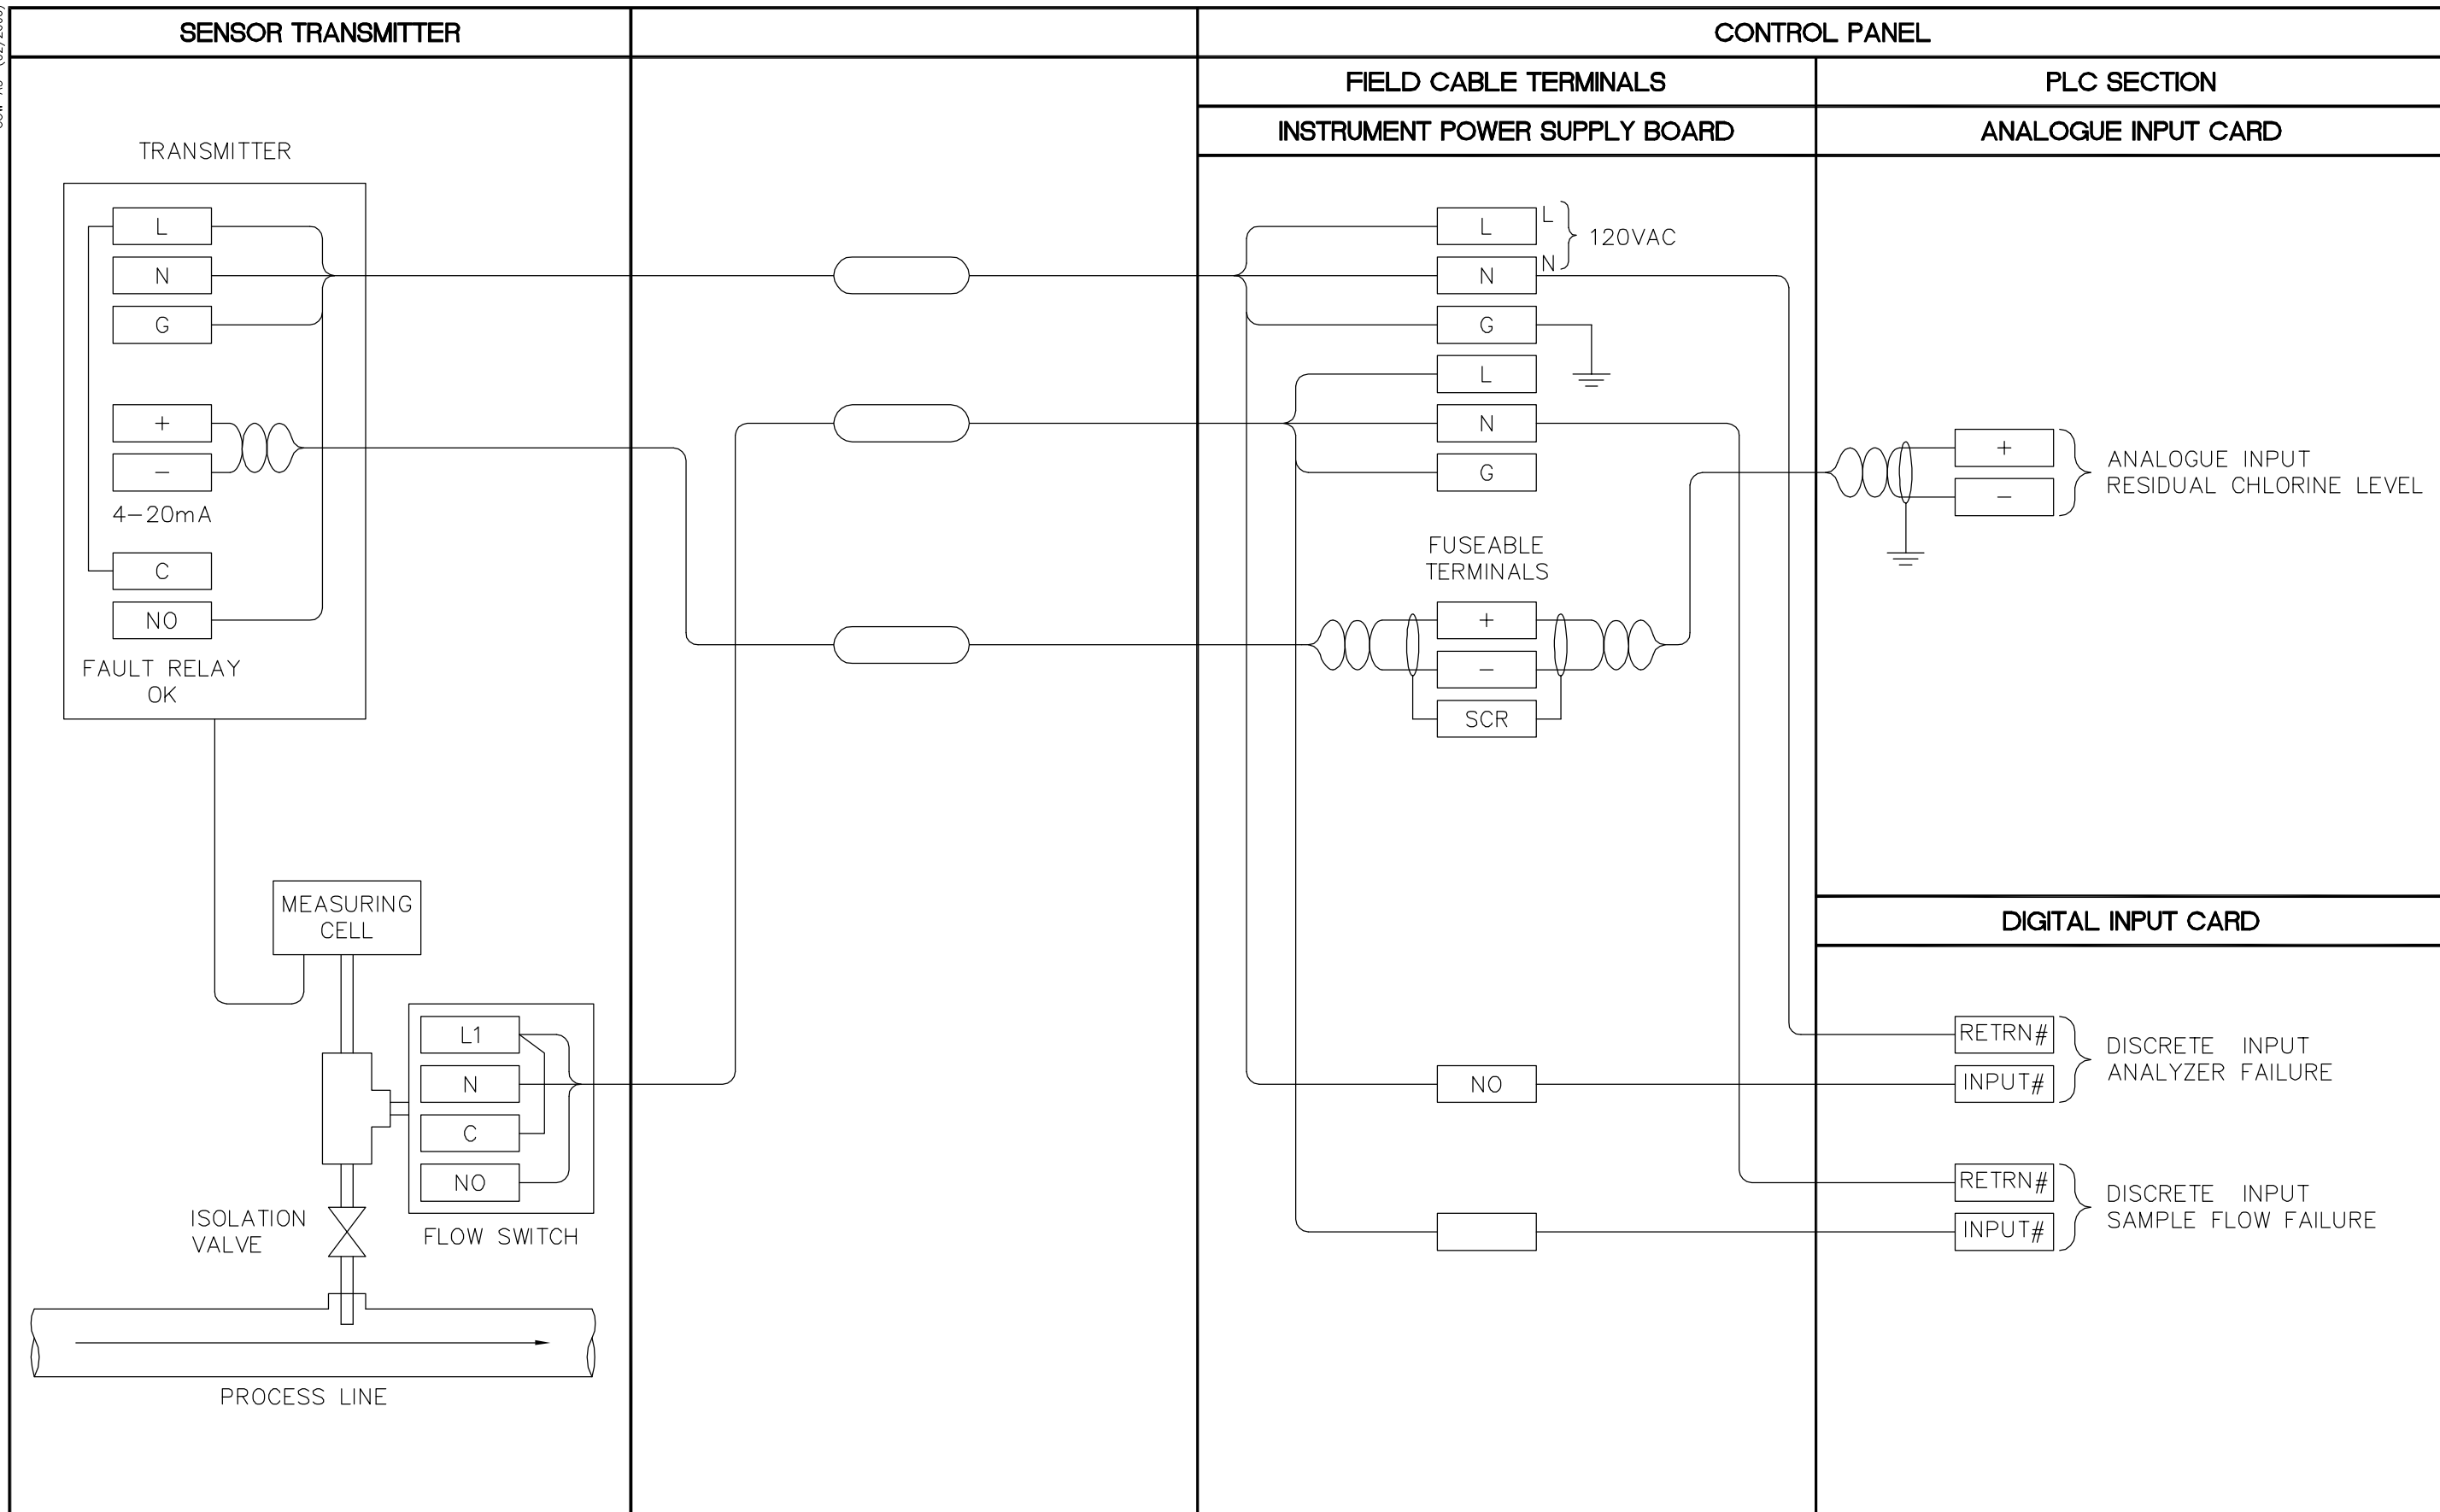

<p><b>APEGG</b> Certificate of Authorization Earth Tech Canada Inc. No. 730 Expiry: April 30, 2006</p>			
B.M. ELEV.			
00	ISSUED FOR TENDER	06/03/29	GLG
NO.	REVISIONS	DATE	BY
		DATE	2005/06/07

<p><b>CH2M HILL</b> Frederickson Cooper A CONSULTANT</p>		<p><b>Earth Tech</b> A TSC COMPANY</p>	
DESIGNED BY	NT	CHECKED BY	SWT
DRAWN BY	CPG	APPROVED BY	AHL
SCALE:	NTS	RELEASED FOR CONSTRUCTION BY:	R. SOROKOWSKI
		DATE	2006/03/29

<p><b>THE CITY OF WINNIPEG</b> WATER AND WASTE DEPARTMENT ENGINEERING DIVISION</p>	
ORIGINAL SIGNED BY	S.W. TORMEY
DATE	2006/03/29
CONSULTANT DRAWING NO.	WB-A0457

<p>WATER TREATMENT PLANT MAIN BUILDING MECHANICAL AND ELECTRICAL</p>		CITY FILE NUMBER
<p>AUTOMATION / I&amp;C TYPICAL CHLORINE RESIDUAL ANALYZER INSTRUMENTATION LOOP DIAGRAM</p>		SHEET OF
		CITY DRAWING NUMBER
		1-0601B-H-A0457-001-00B