




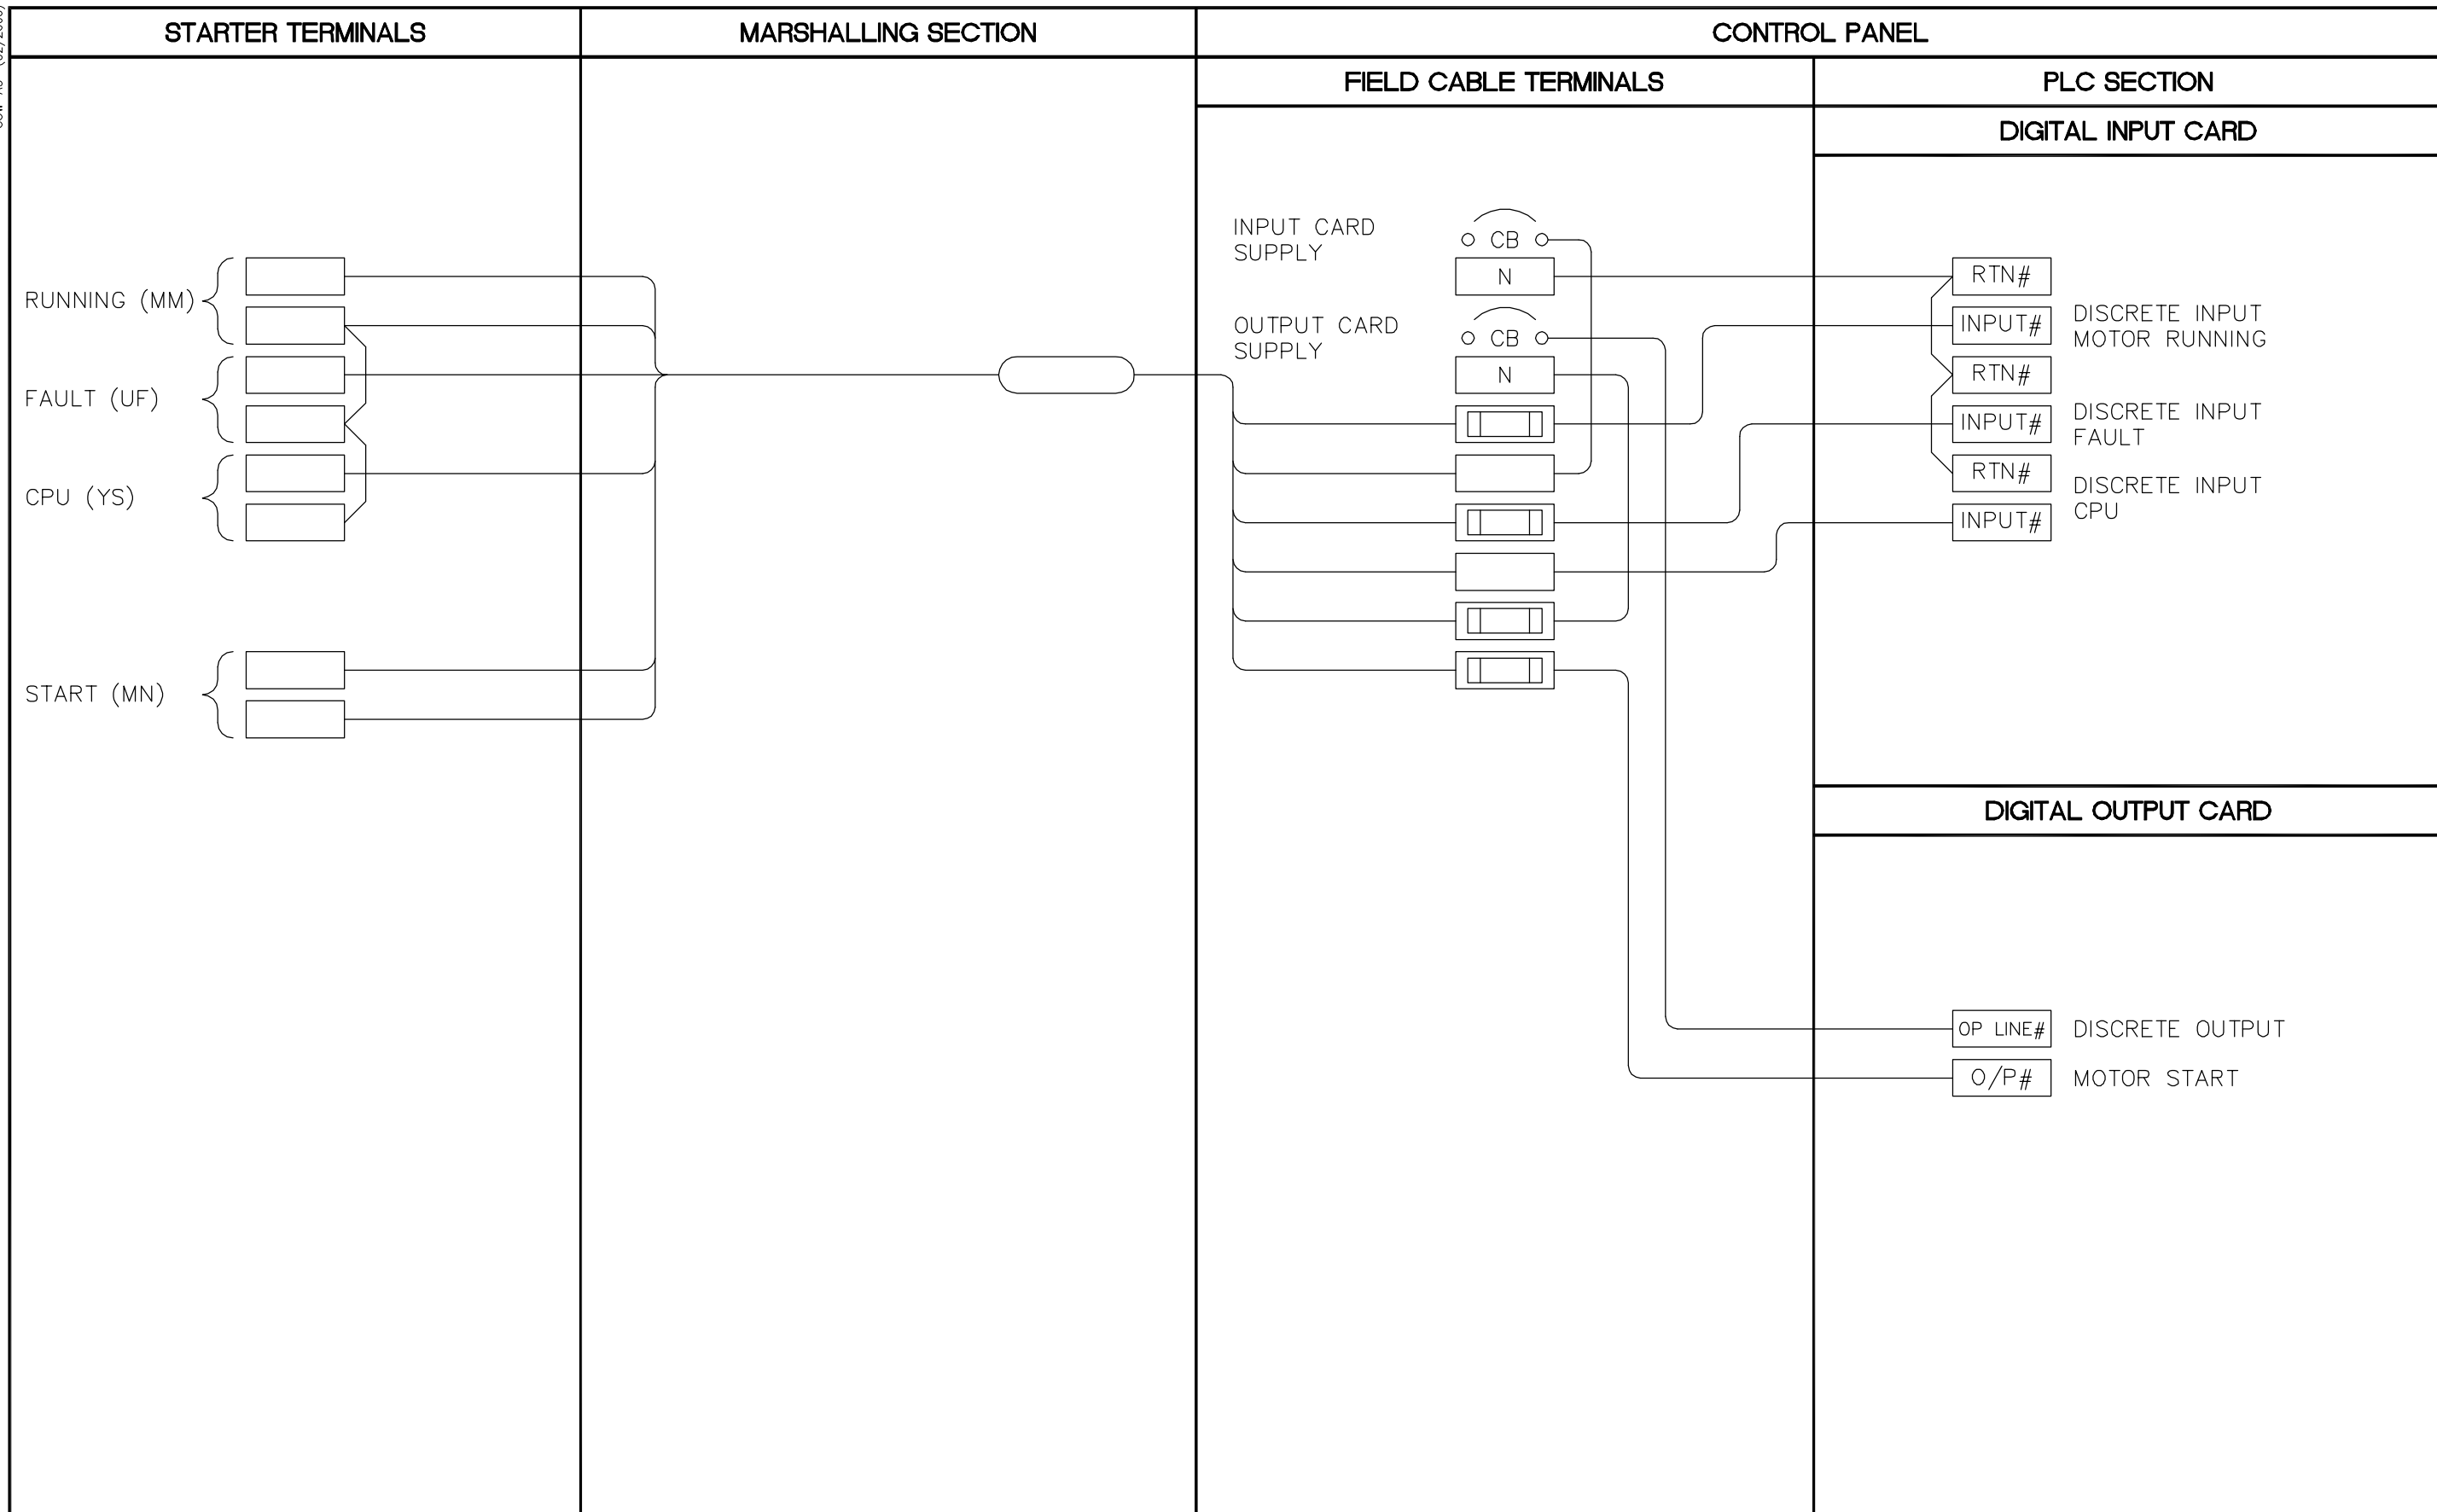

COW-A3 (02/2006)



 Certificate of Authorization Earth Tech Canada Inc. No. 730 Expiry: April 30, 2006	 Frederickson Cooper A CONSULTANT	 A TYPHOSON COMPANY	ENGINEER'S SEAL ORIGINAL SIGNED BY S.W. TORMEY 2006/03/29 CONSULTANT DRAWING NO. WB-A0461	 <b>THE CITY OF WINNIPEG</b> WATER AND WASTE DEPARTMENT ENGINEERING DIVISION WATER TREATMENT PLANT MAIN BUILDING MECHANICAL AND ELECTRICAL AUTOMATION / I&C TYPICAL MCC STARTER INSTRUMENTATION LOOP DIAGRAM	CITY FILE NUMBER SHEET OF CITY DRAWING NUMBER 1-0601B-H-A0461-001-00B
B.M. ELEV.		DESIGNED BY NT      CHECKED BY SWT DRAWN BY GLG      APPROVED BY AHL SCALE: NTS      RELEASED FOR CONSTRUCTION BY: R. SOROKOWSKI			
NO. ISSUED FOR TENDER 06/03/29 GLG NO. REVISIONS      DATE BY DATE 2005/01/19      DATE 2006/03/29					