


1 SUMP PIT SCHEMATIC - CELL 1 TREATED WATER VALVE CHAMBER
NTS

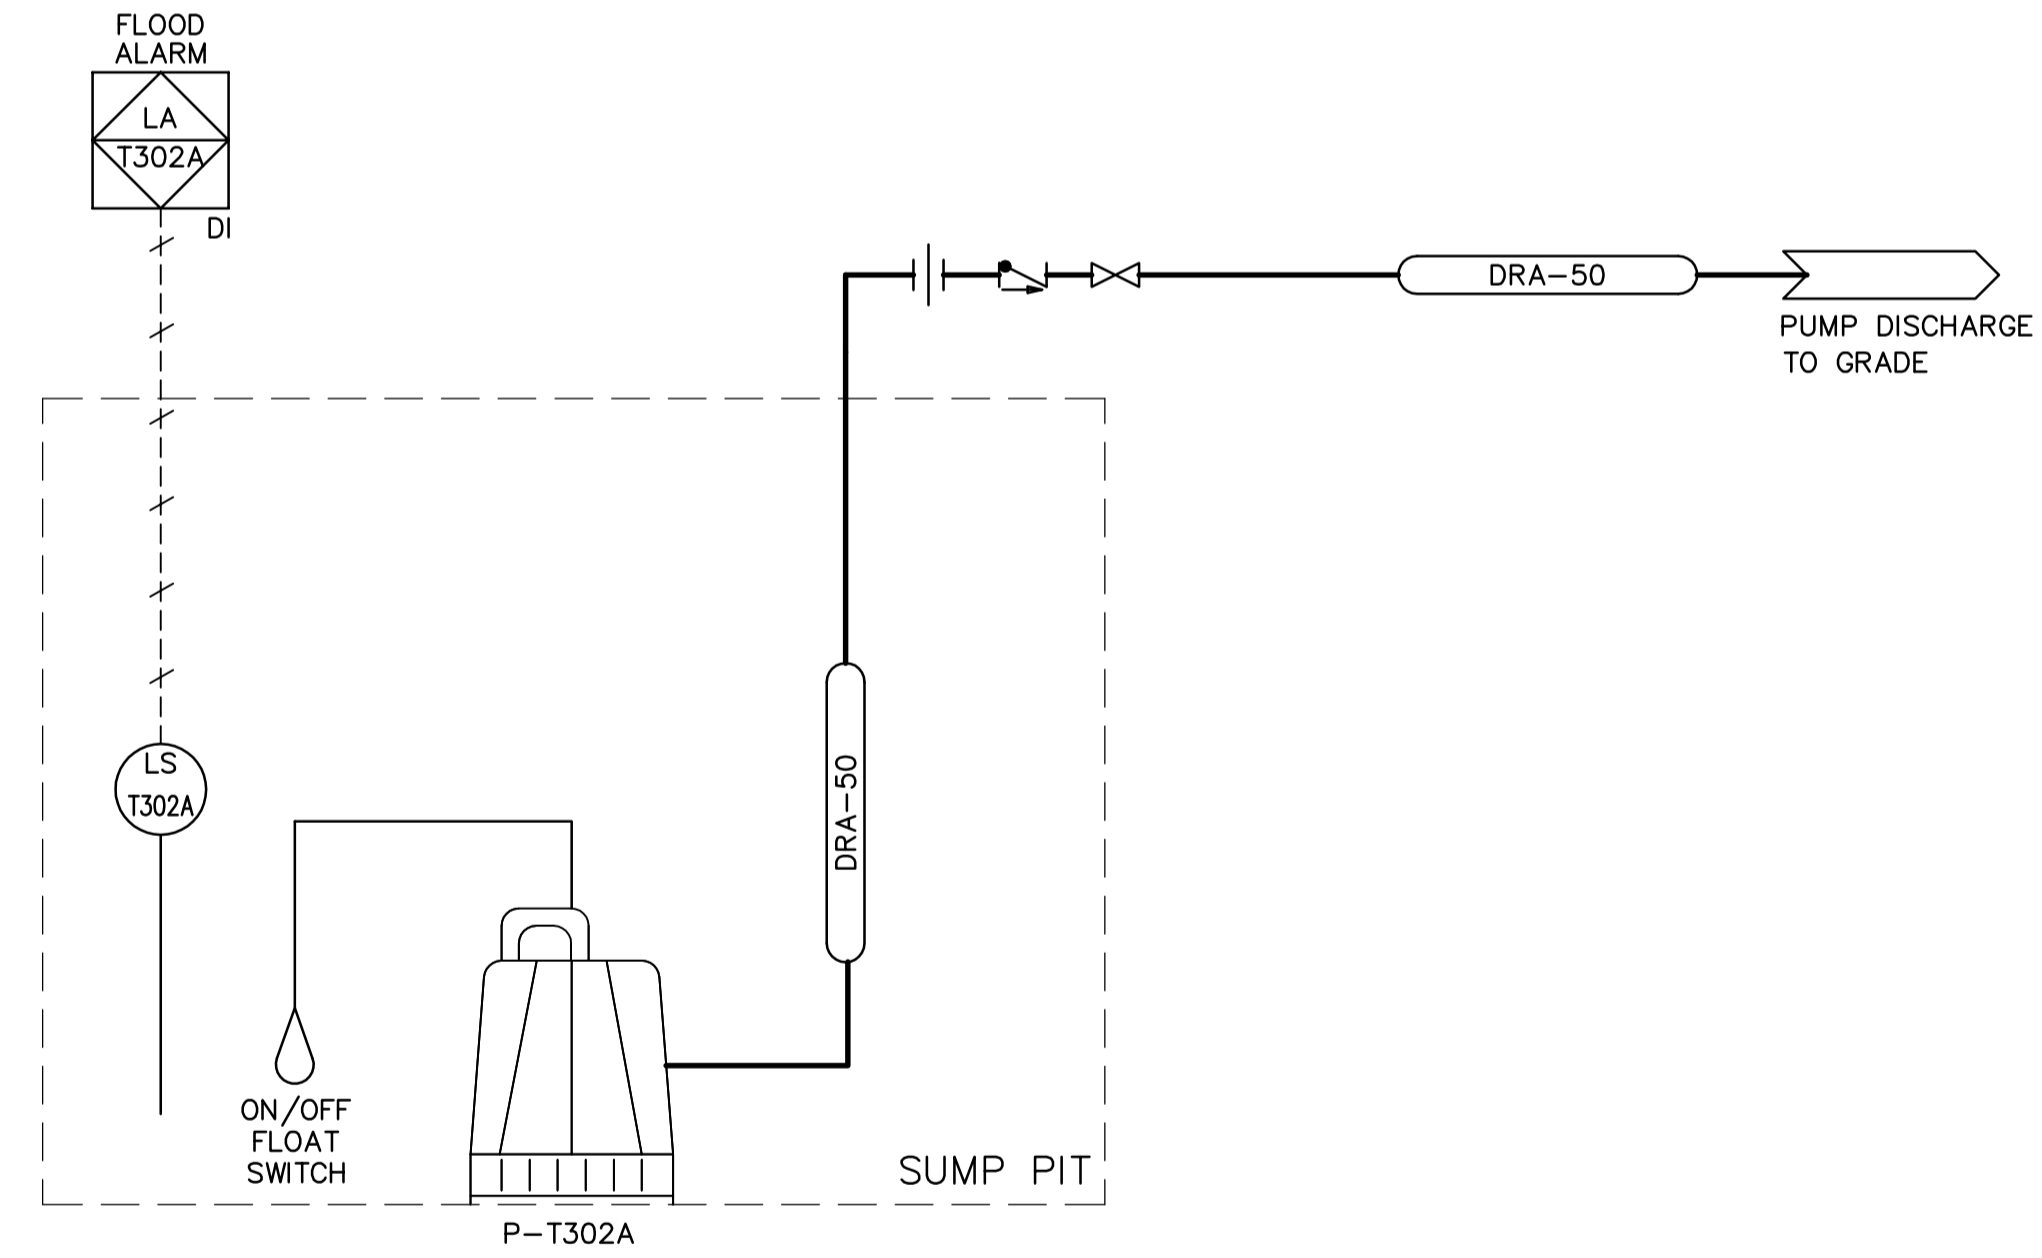

2 SUMP PIT SCHEMATIC - CELL 3 TREATED WATER VALVE CHAMBER
NTS

<p>APEGM Certificate of Authorization Earth Tech Canada Inc. No. 730 Expiry: April 30, 2007</p>	B.M. ELEV.		<p>Frederickson Cooper ARCHITECTS</p>	<p>Earth Tech A Tyco International Ltd. Company</p>	ENGINEER'S SEAL		<p>THE CITY OF WINNIPEG WATER AND WASTE DEPARTMENT ENGINEERING DIVISION</p>	CITY FILE NUMBER														
					DESIGNED BY: DC	CHECKED BY: AB		ORIGINAL SIGNED BY: A. BURACHYNSKY	SHEET OF													
					DRAWN BY: DJ	APPROVED BY: AHL		2006/08/30														
					SCALE: NTS	RELEASED FOR CONSTRUCTION BY: R. SOROKOWSKI		CONSULTANT DRAWING NO. WY-H0401	CITY DRAWING NUMBER 1-0601Y-G-H0401-001-000													
<table border="1"> <tr> <th>NO.</th> <th>REVISIONS</th> <th>DATE</th> <th>BY</th> <th>DATE</th> </tr> <tr> <td>00</td> <td>ISSUED FOR TENDER</td> <td>06/08/28</td> <td>DC</td> <td></td> </tr> </table>		NO.	REVISIONS	DATE	BY	DATE	00	ISSUED FOR TENDER	06/08/28	DC		<table border="1"> <tr> <th>DATE</th> <th>BY</th> <th>DATE</th> </tr> <tr> <td>2006/08/17</td> <td></td> <td>2006/08/30</td> </tr> </table>		DATE	BY	DATE	2006/08/17		2006/08/30	<p>MECHANICAL SUMP PIT SCHEMATICS</p>		
NO.	REVISIONS	DATE	BY	DATE																		
00	ISSUED FOR TENDER	06/08/28	DC																			
DATE	BY	DATE																				
2006/08/17		2006/08/30																				