




**3** WALL SECTION  
3/8" = 1'-0"

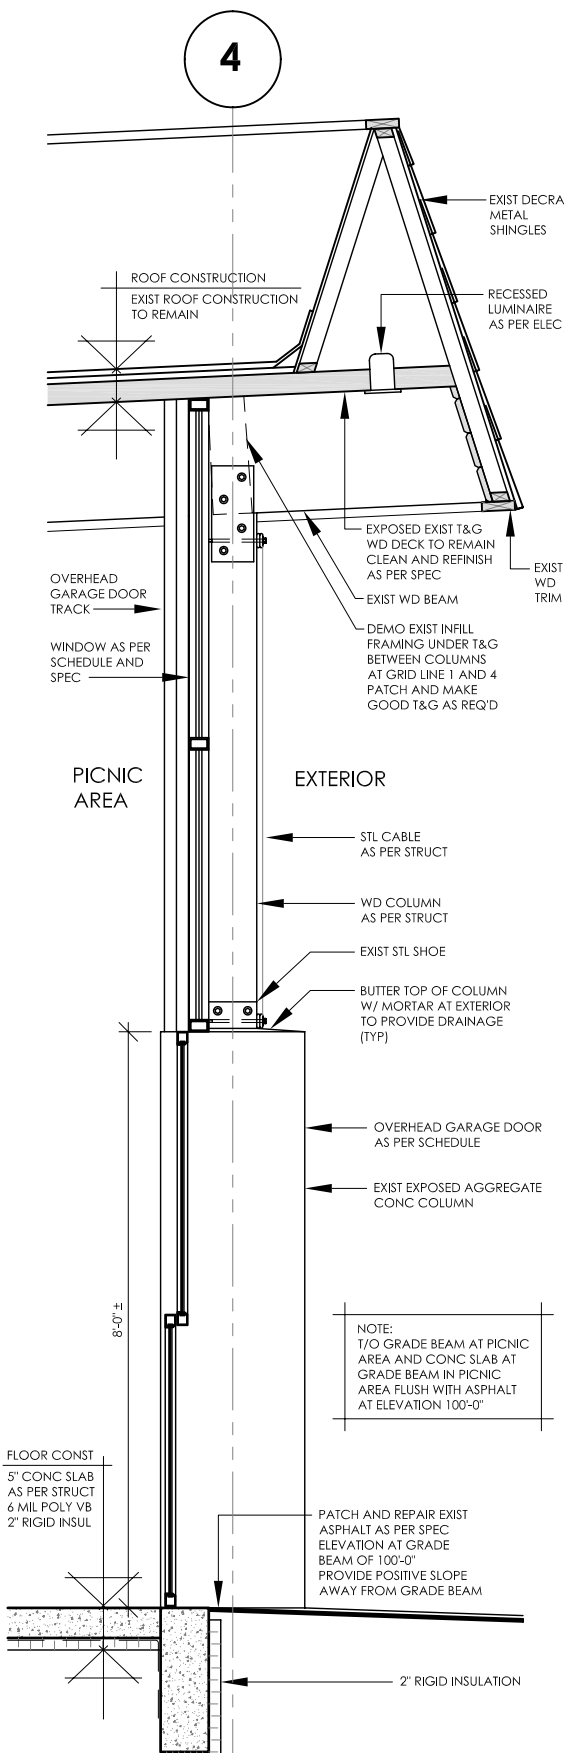

**4** WALL SECTION  
3/8" = 1'-0"

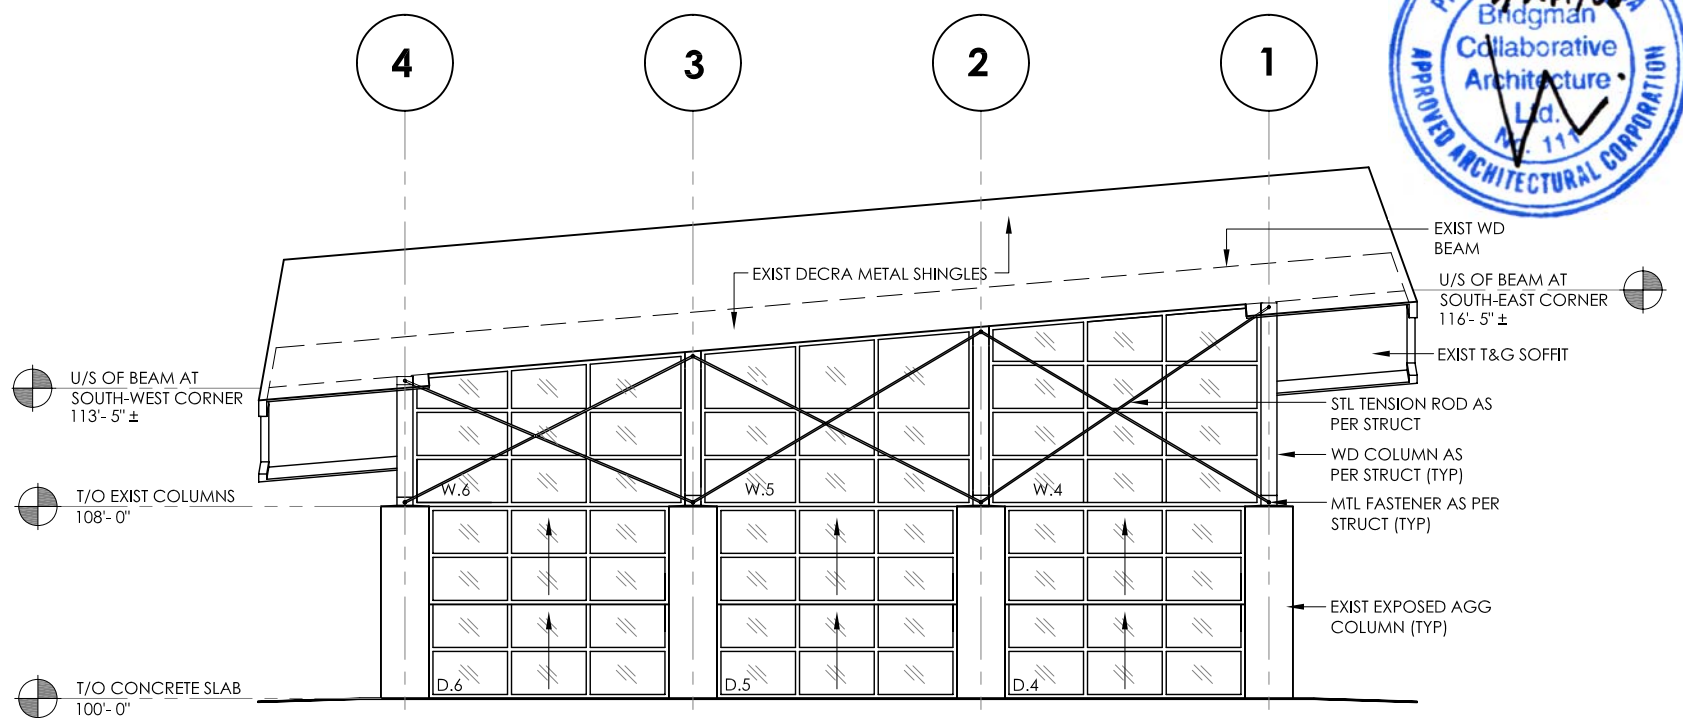

**1** SOUTH ELEVATION  
1/8" = 1'-0"

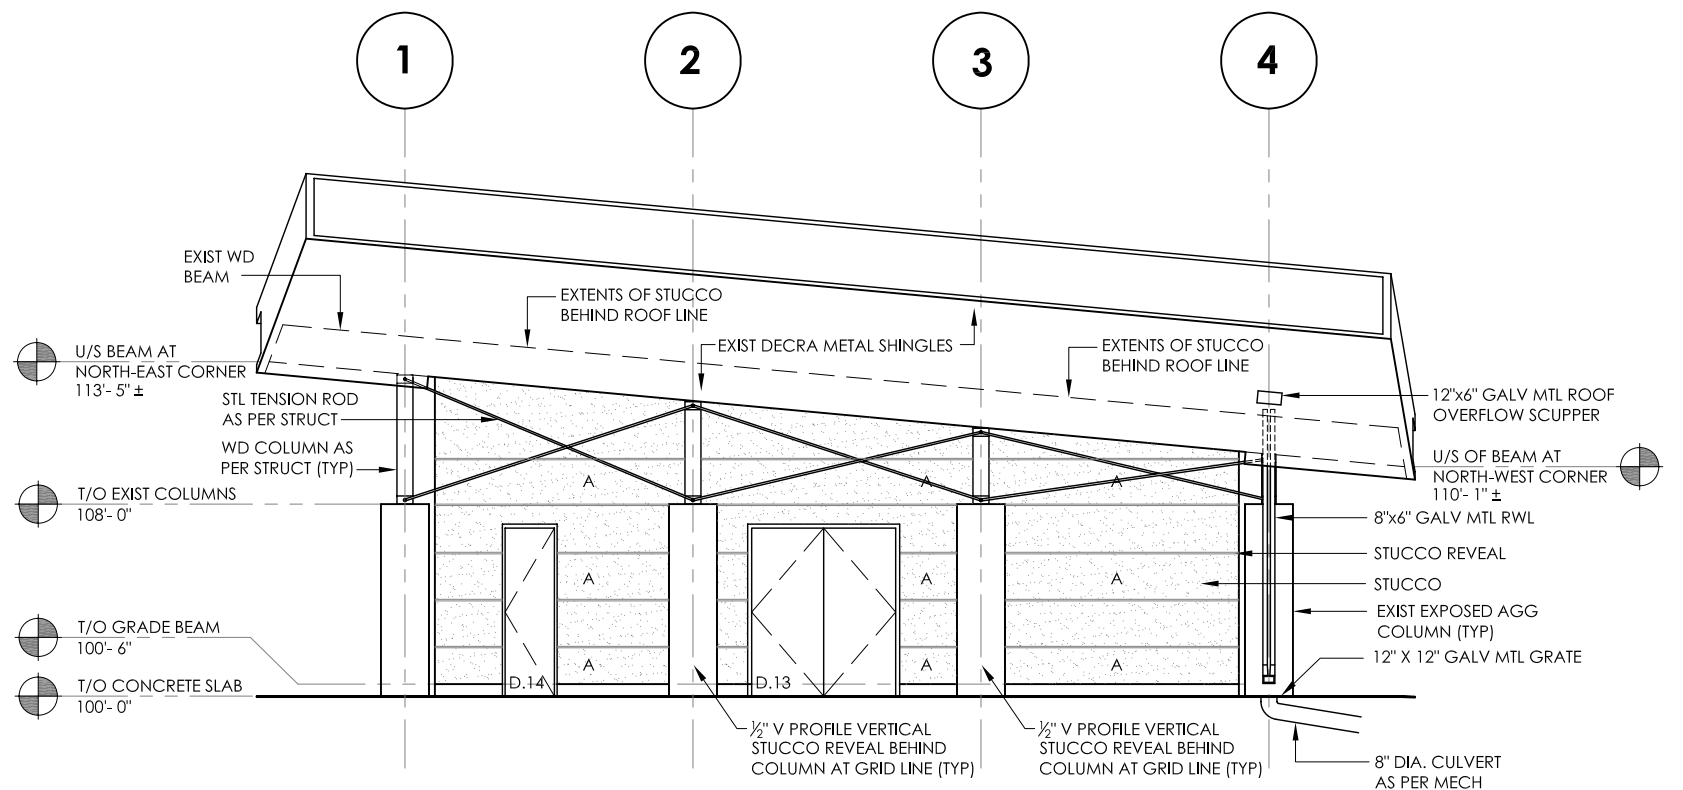

**2** NORTH ELEVATION  
1/8" = 1'-0"