




GRIERSON AVENUE - FROM UNIVERSITY CR. TO KINGS DR.

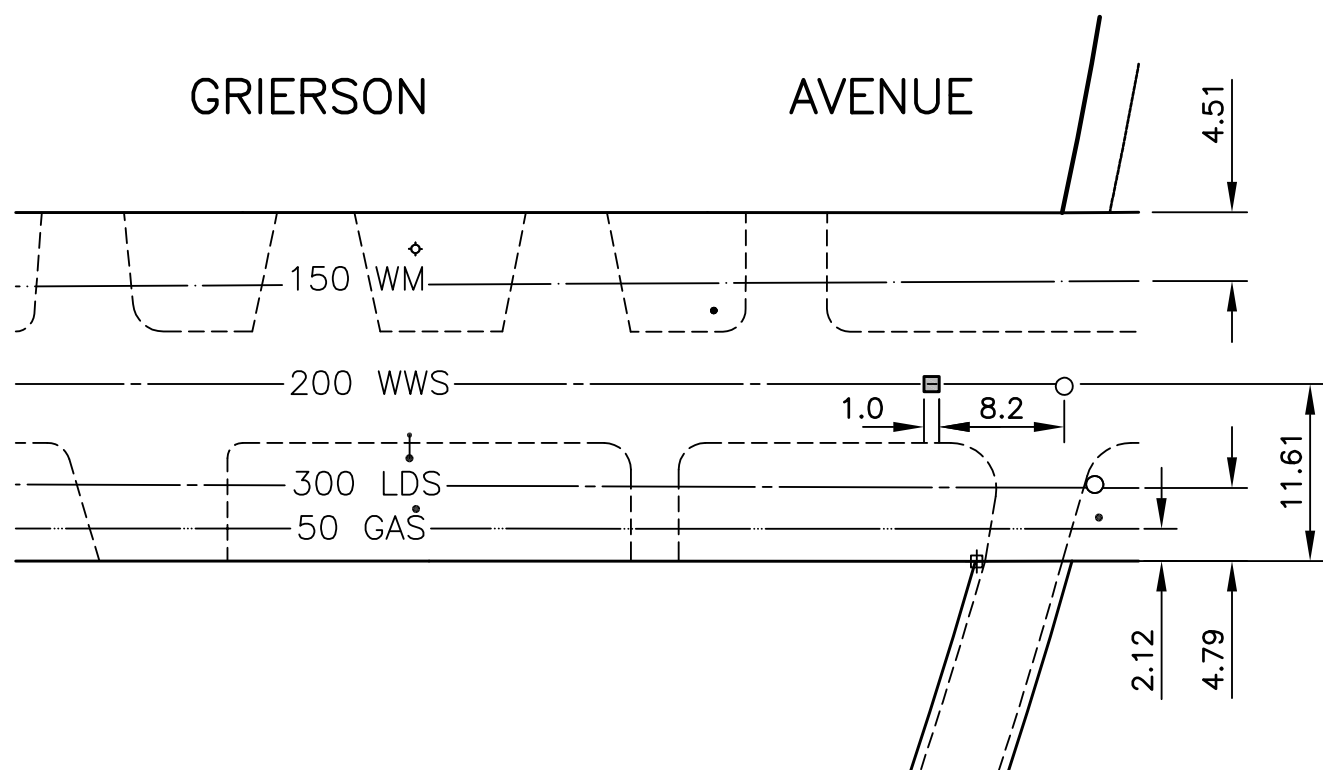

DETAIL
SCALE: 1:500

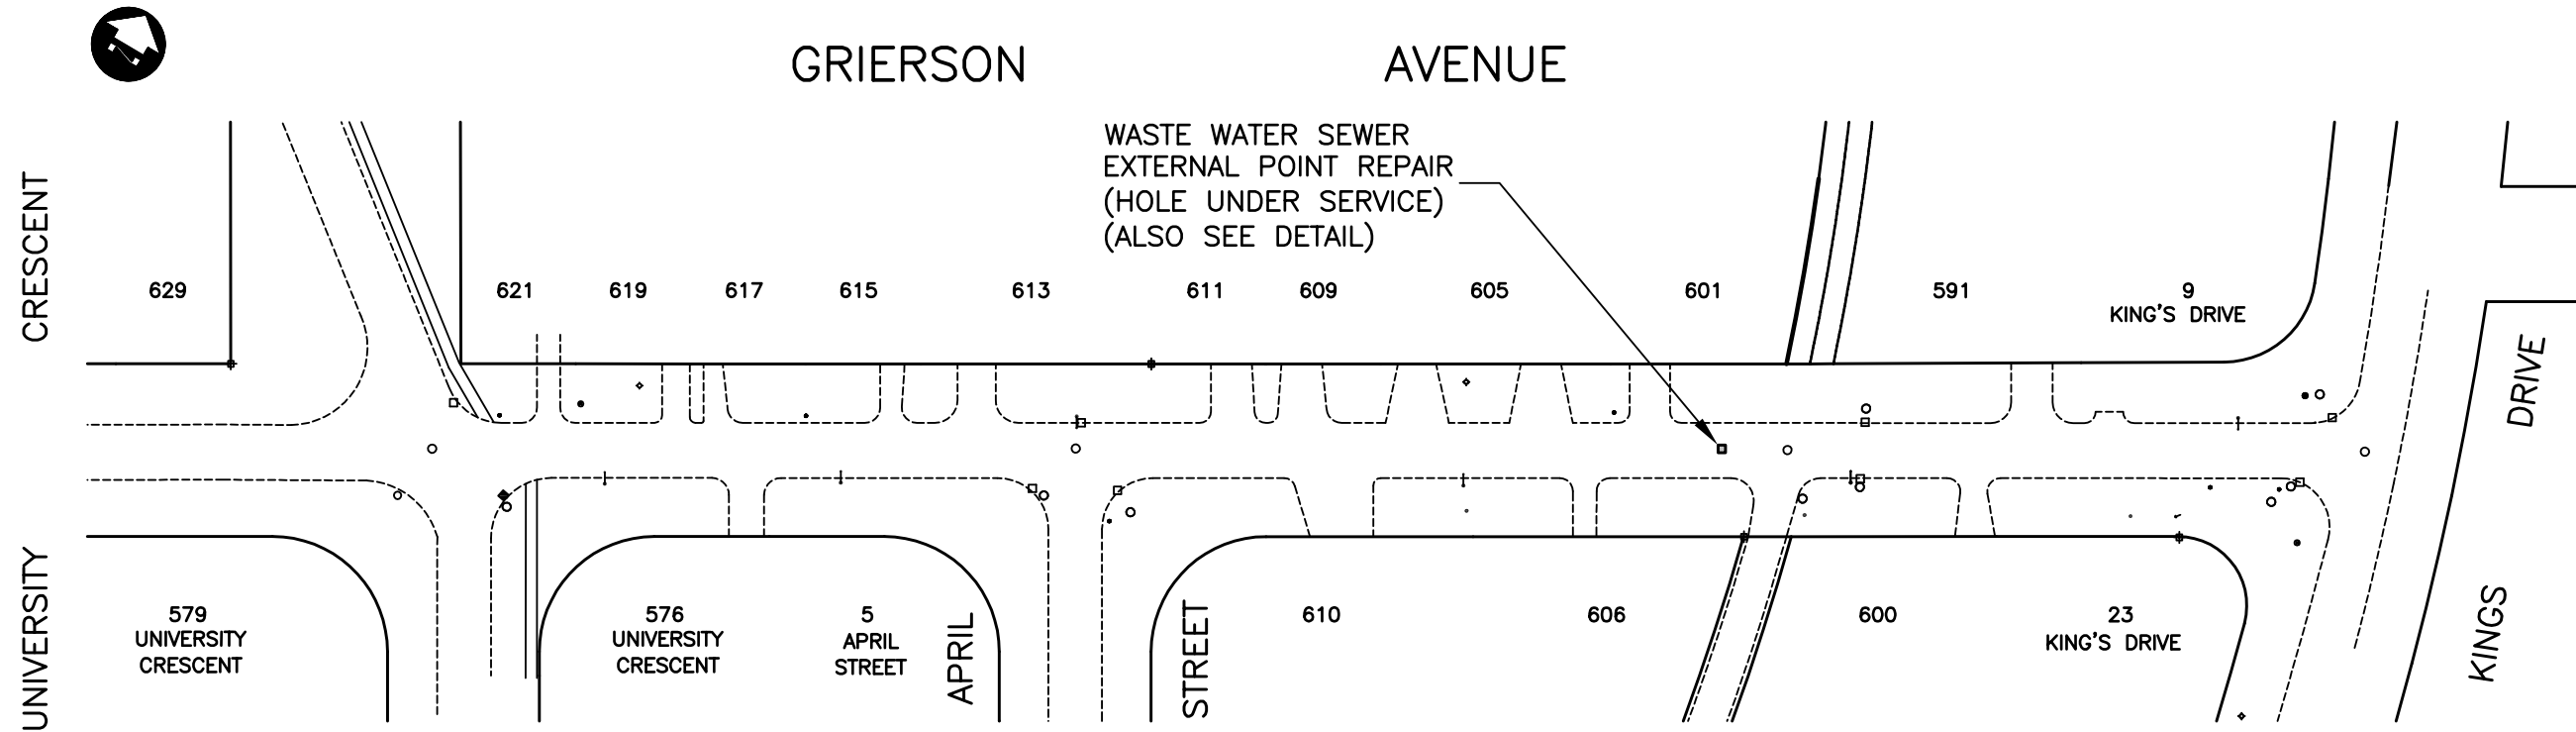

 DILLON CONSULTING APRIL 2006	2006 RESIDENTIAL STREET RENEWAL	PROJ. NO. 05-5439-7000
	GRIERSON AVENUE EXTERNAL POINT REPAIR	FIG. NO. S-1