




ROOF SLAB REINFORCING PLAN
1:25

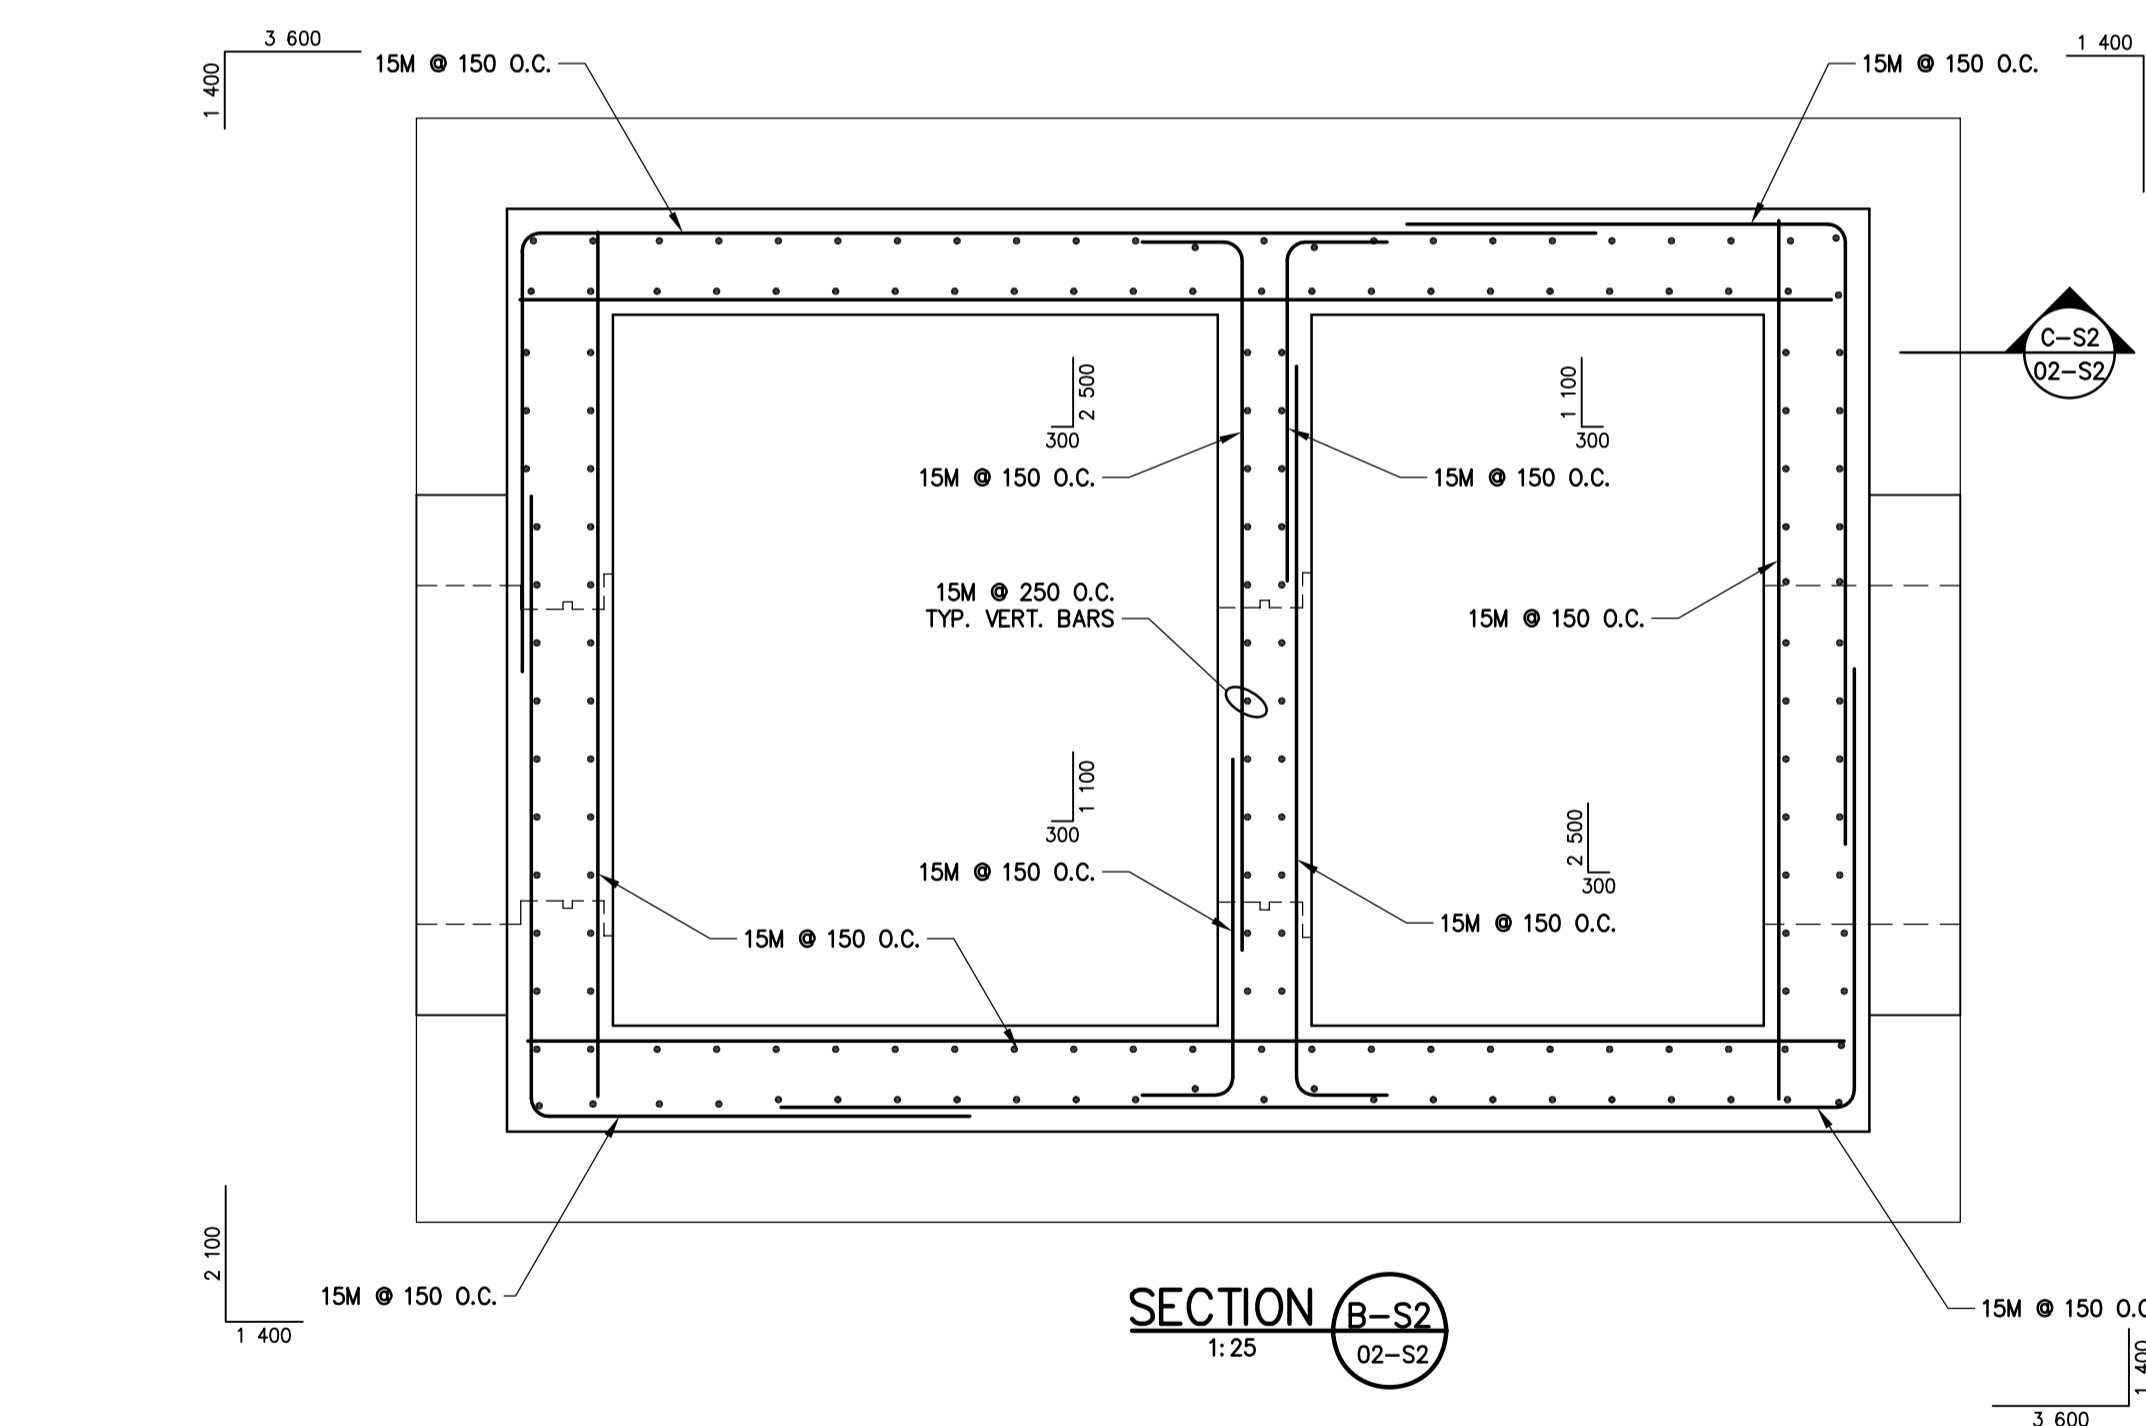


SECTION B-S2
1:25

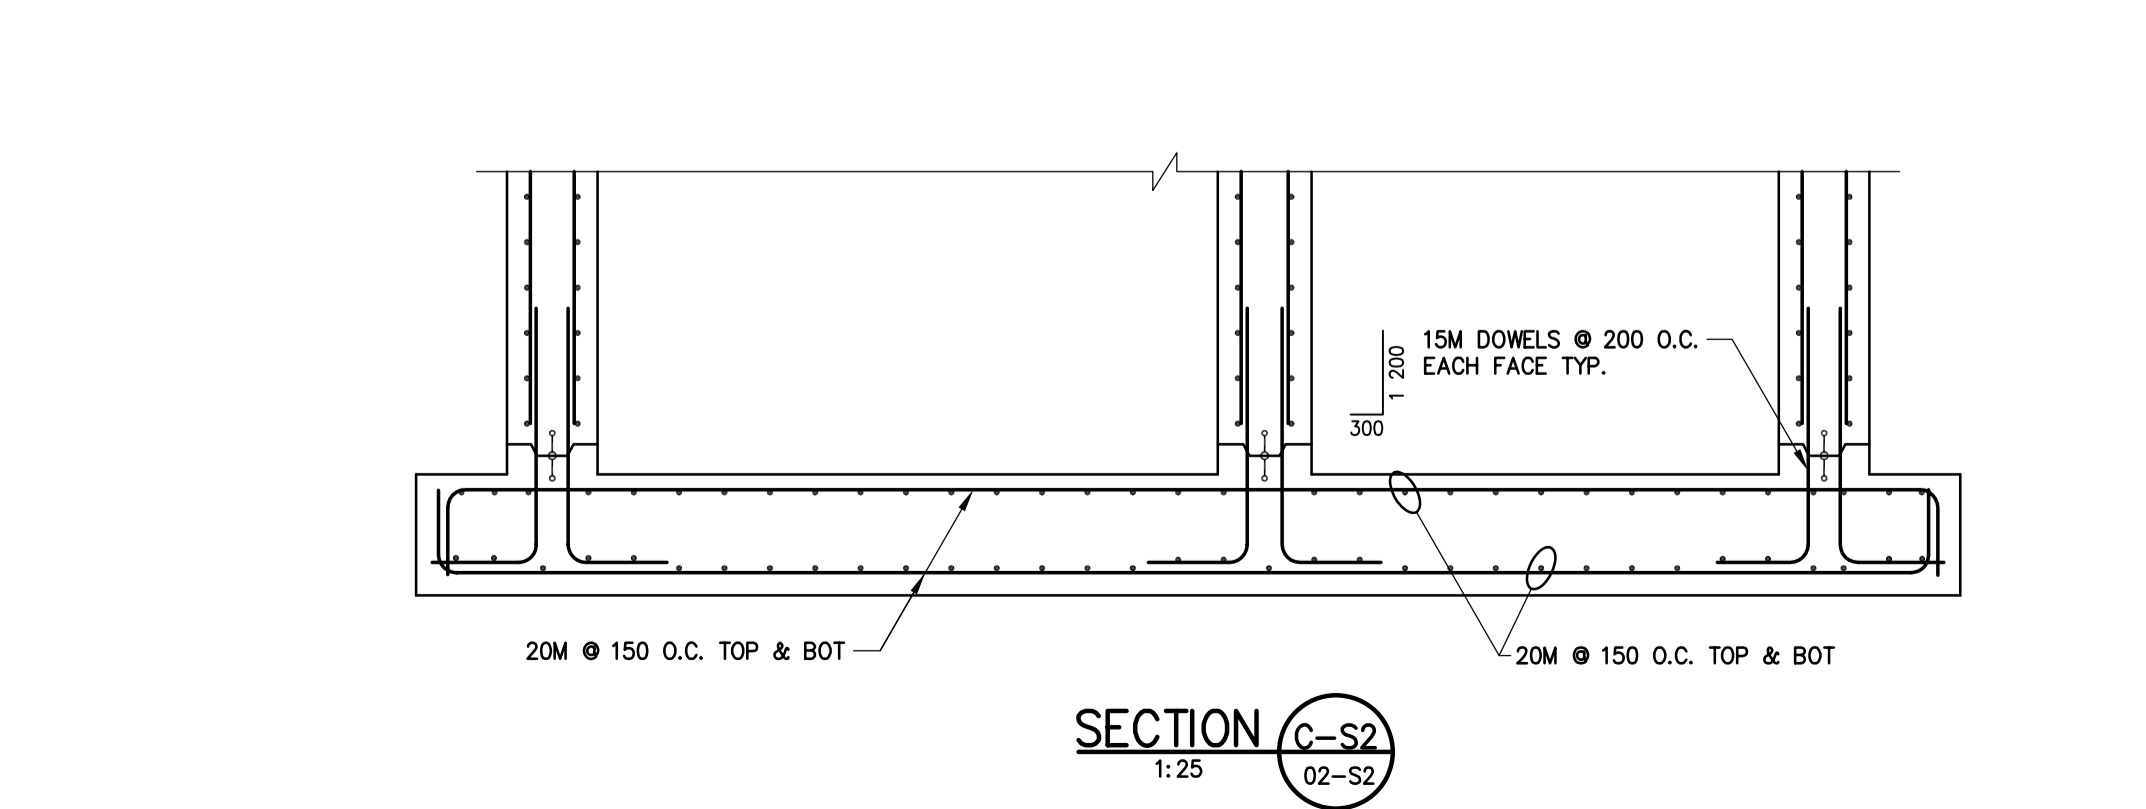


SECTION C-S2
1:25

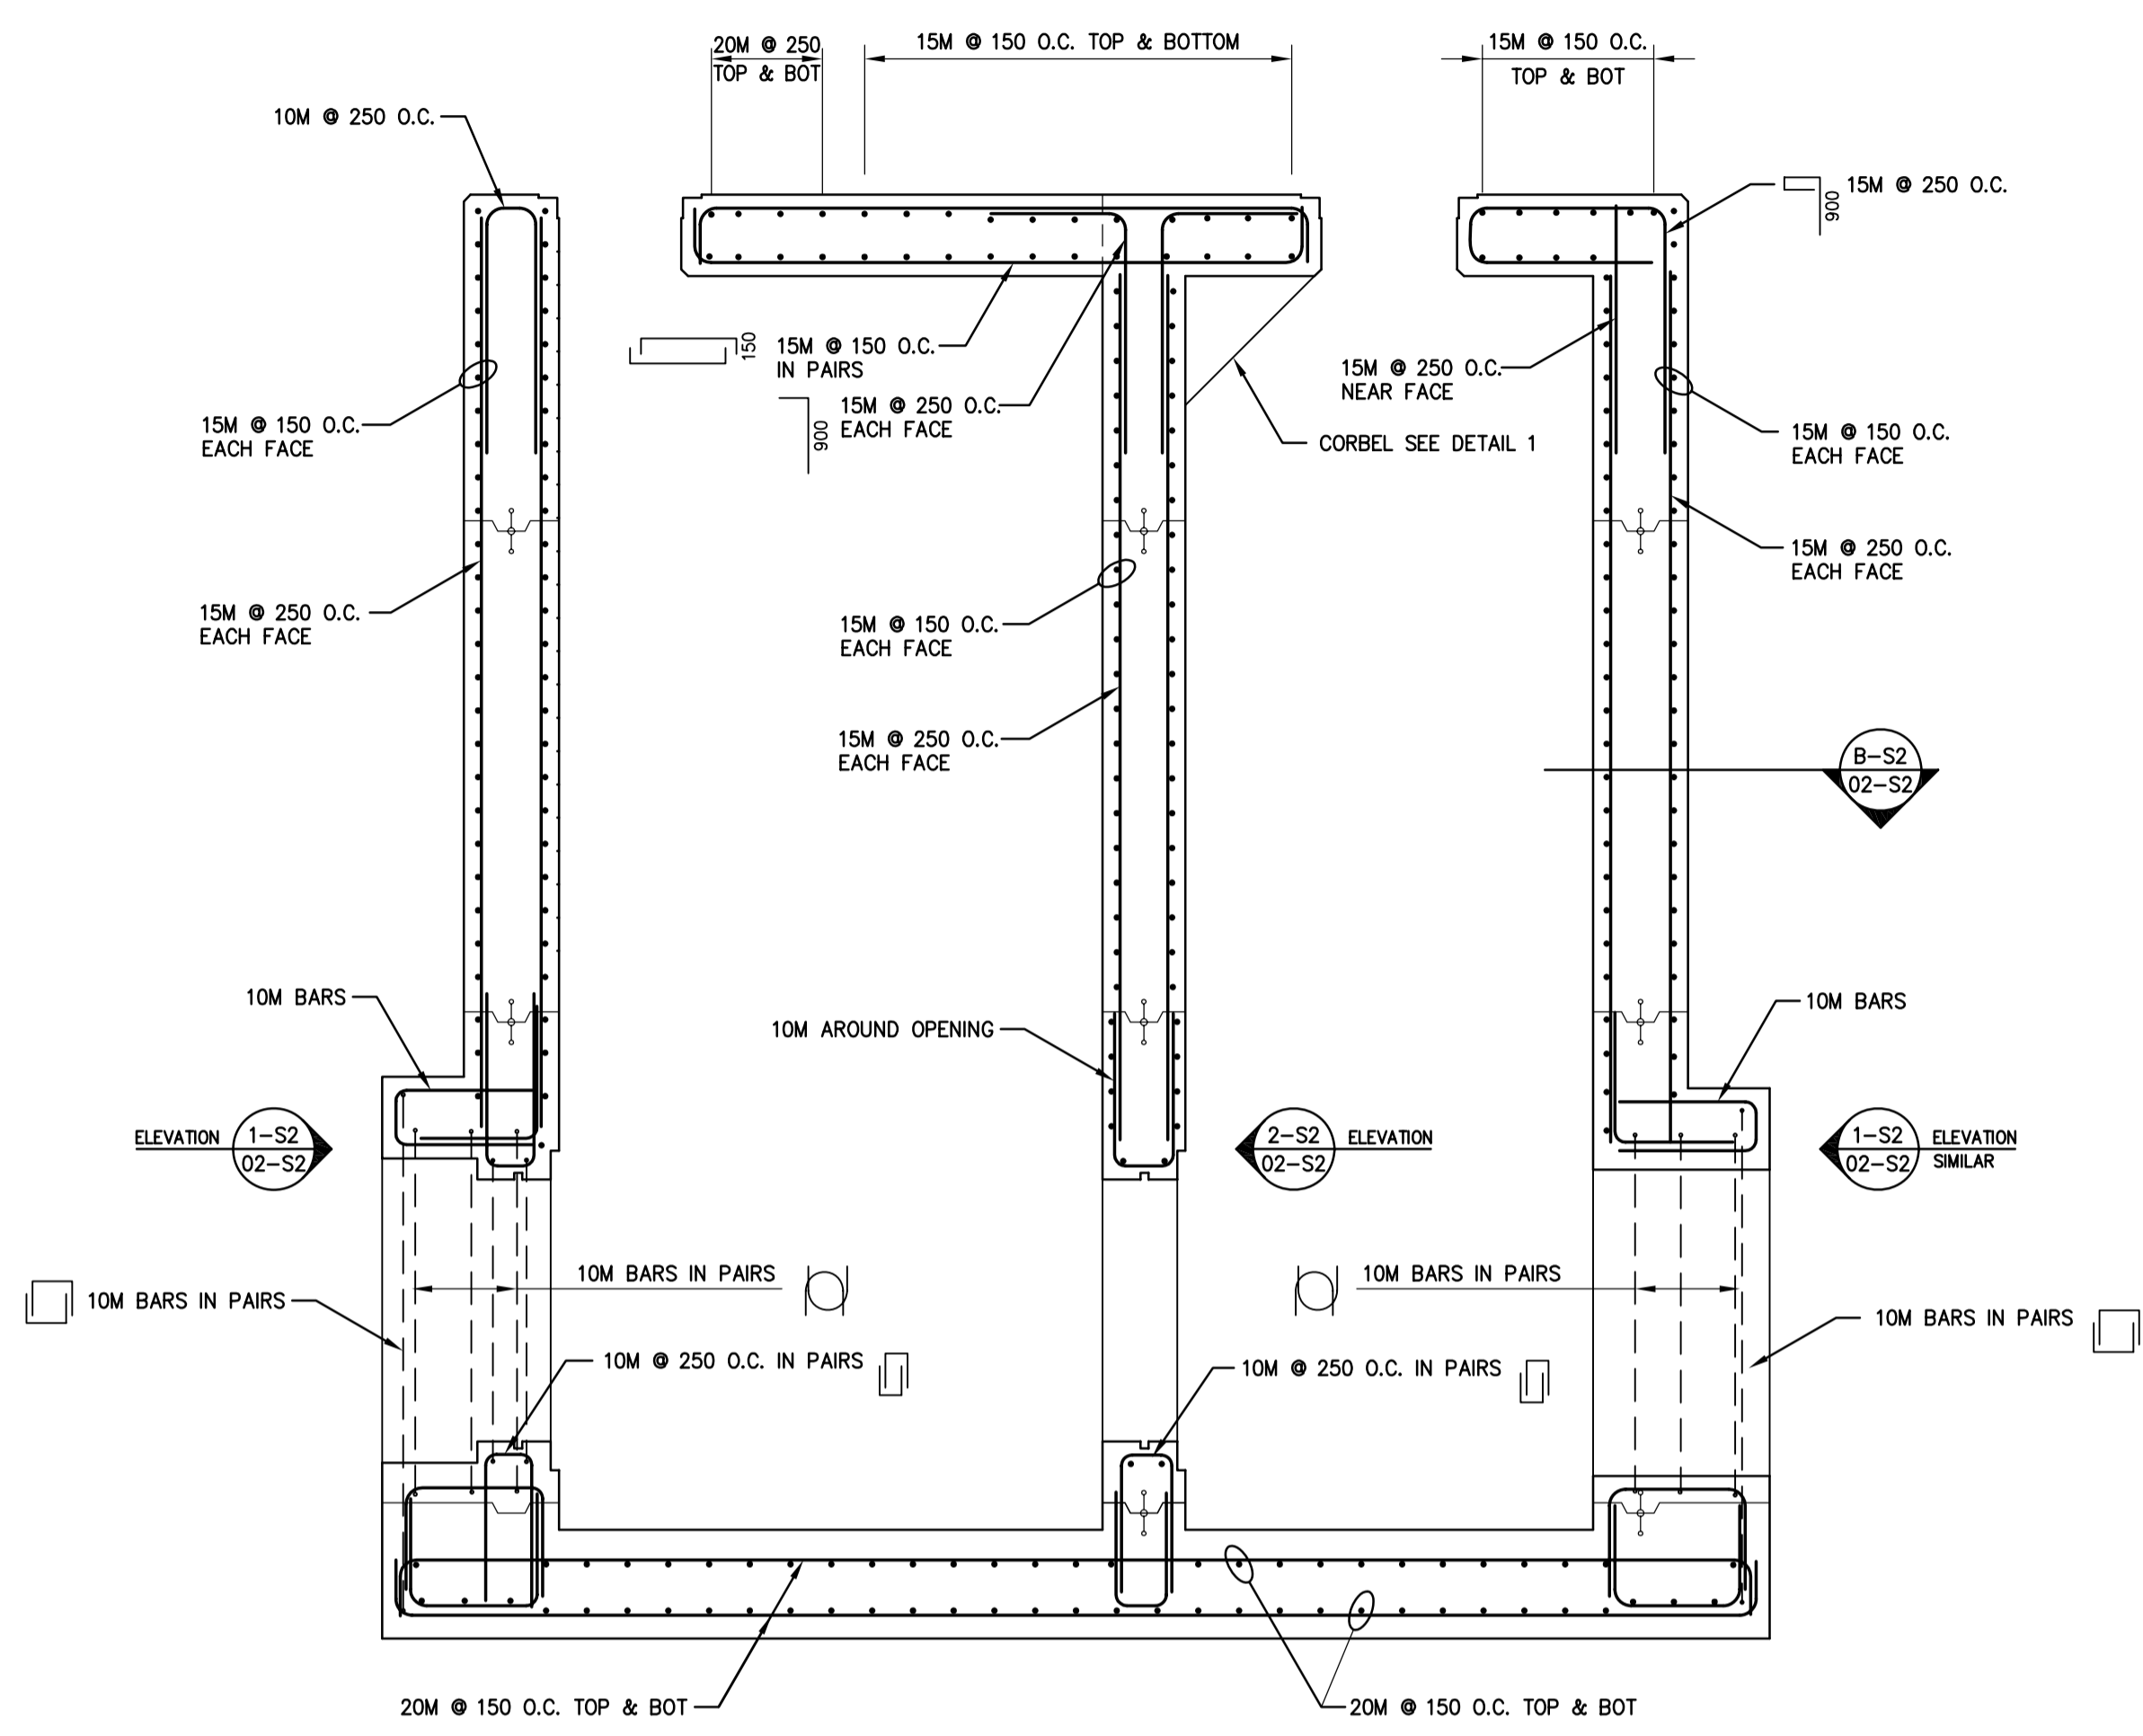


SECTION A-S2
(THROUGH C OF PIPE)
1:25

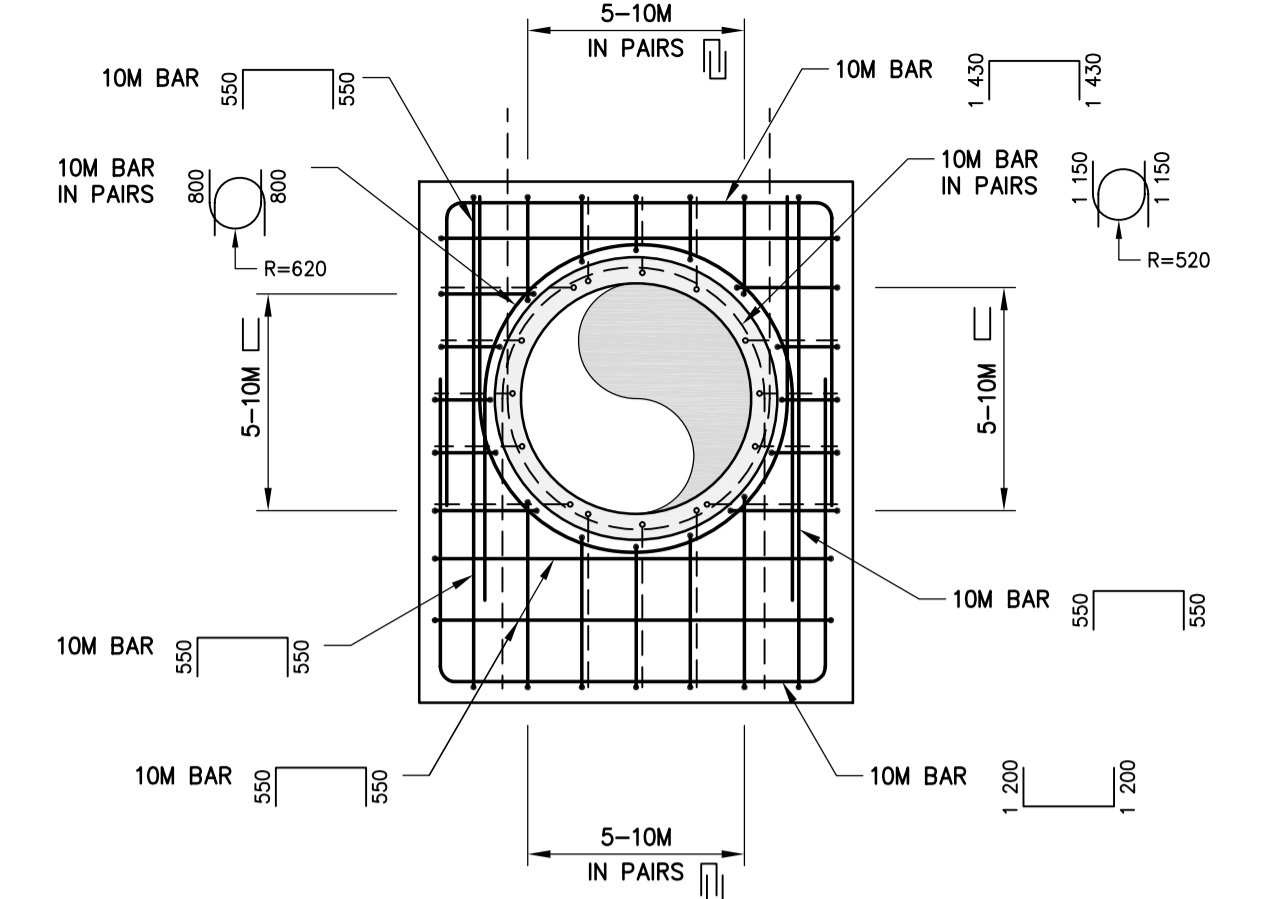


ELEVATION 1-S2
1:30

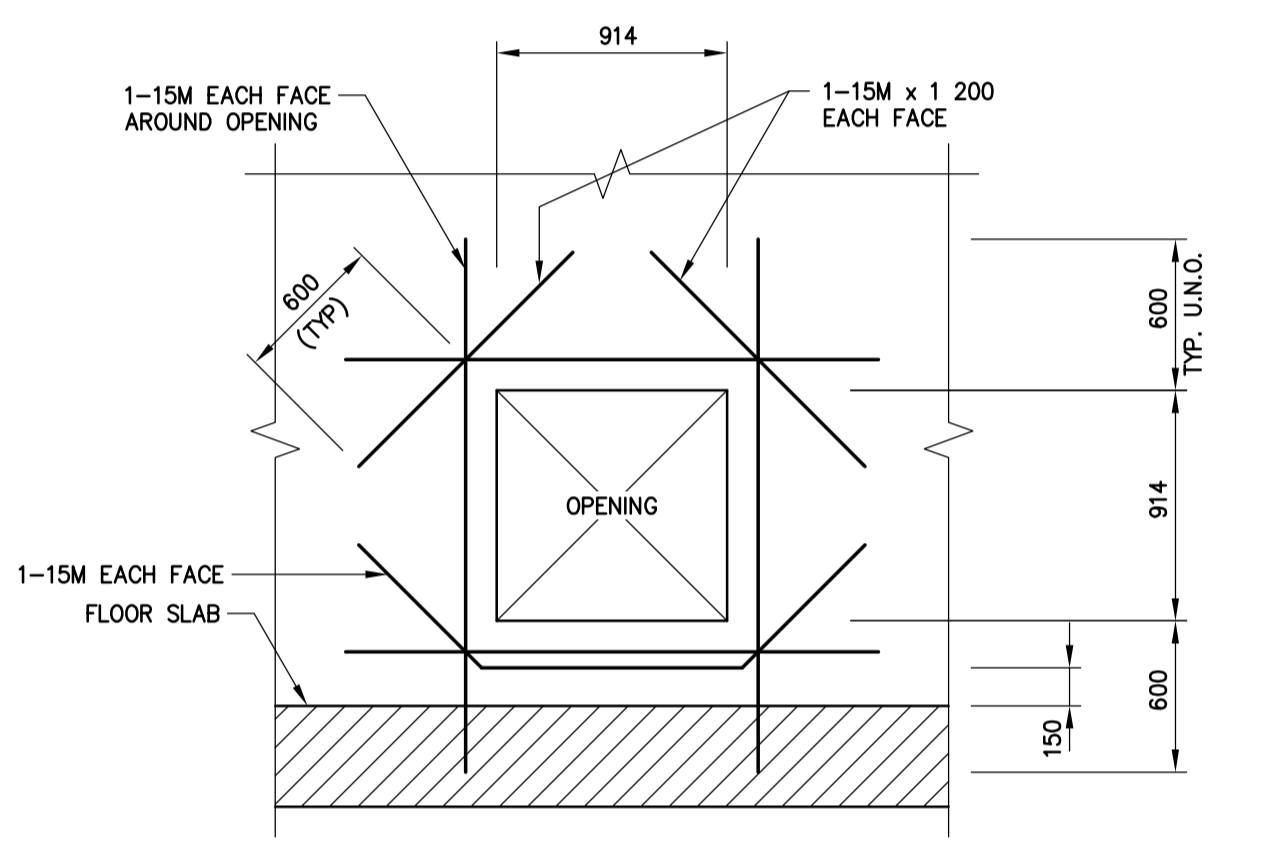


ELEVATION 2-S2
1:30

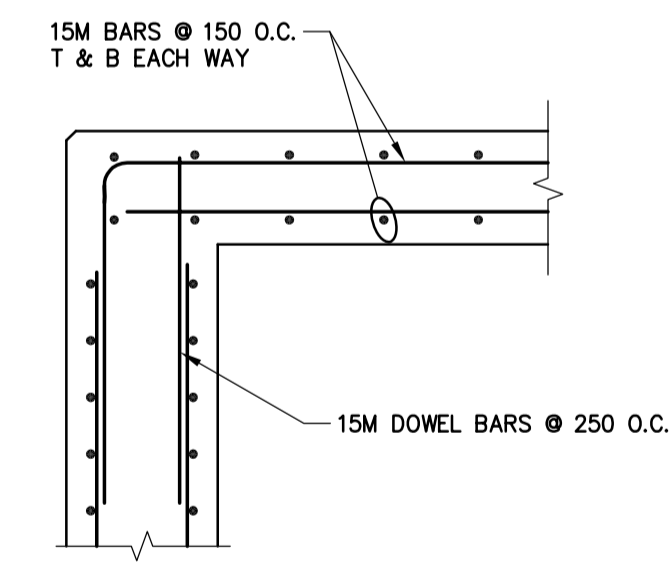

SECTION D-S2
1:20

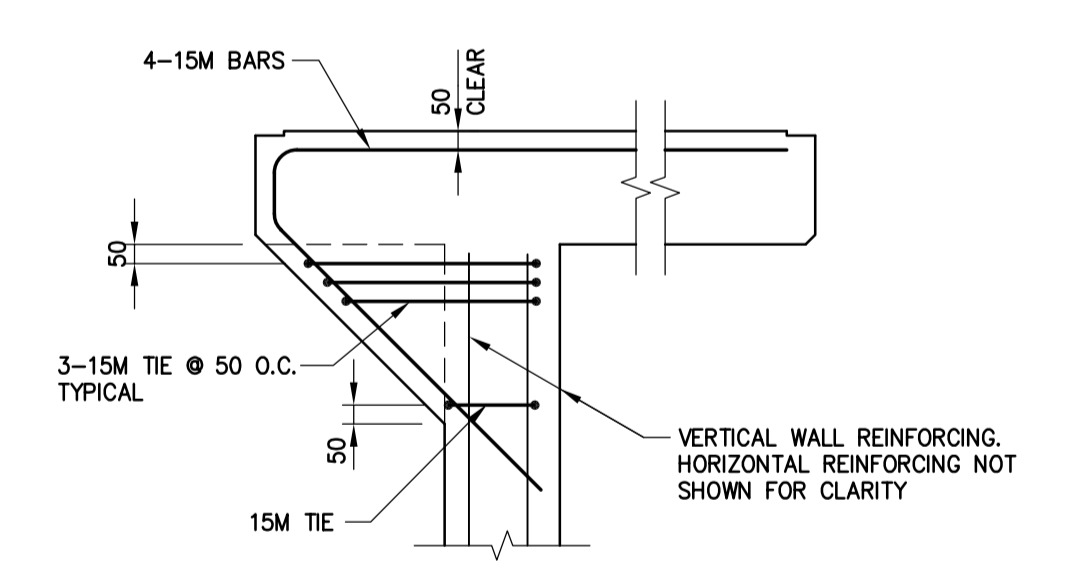

DETAIL 1-S2
1:20

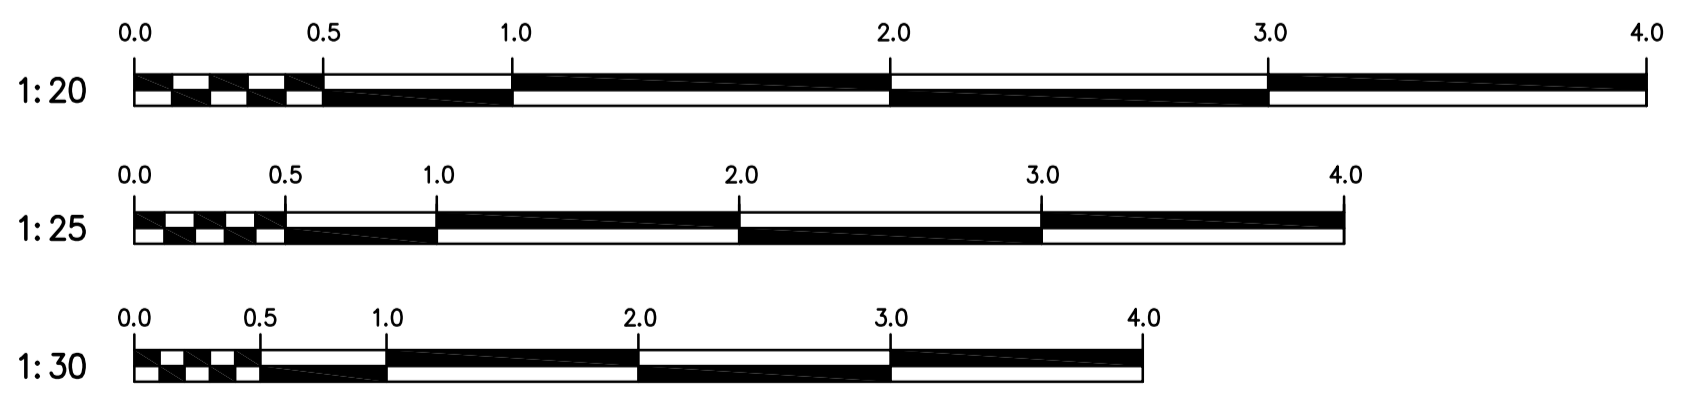

NOTE:
These design documents are prepared solely for the use by the party with whom the design professional has entered into a contract and there are no representations of any kind made by the design professional to any party with whom the design professional has not entered into a contract.

APEGM
Certificate of Authorization
ND LEA Inc.
No. 2728 Expiry: April 30, 2007

NDLEA Suite 111-03 Lombard Avenue, Winnipeg, Manitoba R3B 3B1 Ph. 204-943-3178 Fax. 204-943-4948		ENGINEER'S SEAL 	
DESIGNED BY: GK	CHECKED BY: MH	BID OPPORTUNITY 505-2006 PLOT DATE: 06 07 27	
DRAWN BY: RCS	APPROVED BY: -		
HOR. SCALE: AS SHOWN	RELEASED FOR CONSTRUCTION		
NO. REVISIONS	DATE	BY	DATE

A-B
C
A = DETAIL/SECTION No.
B = DRAWING WHERE SHOWN
C = DRAWING WHERE TAKEN

METRIC
WHOLE NUMBERS INDICATE MILLIMETRES
DECIMALIZED NUMBERS INDICATE METRES

Winnipeg
THE CITY OF WINNIPEG
WATER AND WASTE DEPARTMENT

2006 OUTFALL GATE CHAMBER UPGRADES
CRANE AVENUE
LDS OUTFALL GATE CHAMBER
REINFORCING DETAILS

CONSULTANT DRAWING NUMBER: 41721-02-S2
SHEET 10 OF 12
CITY DRAWING NUMBER: LD-3384