




1 ASPHALT PARKING LOT CROSS-SECTION
SCALE - 1:10

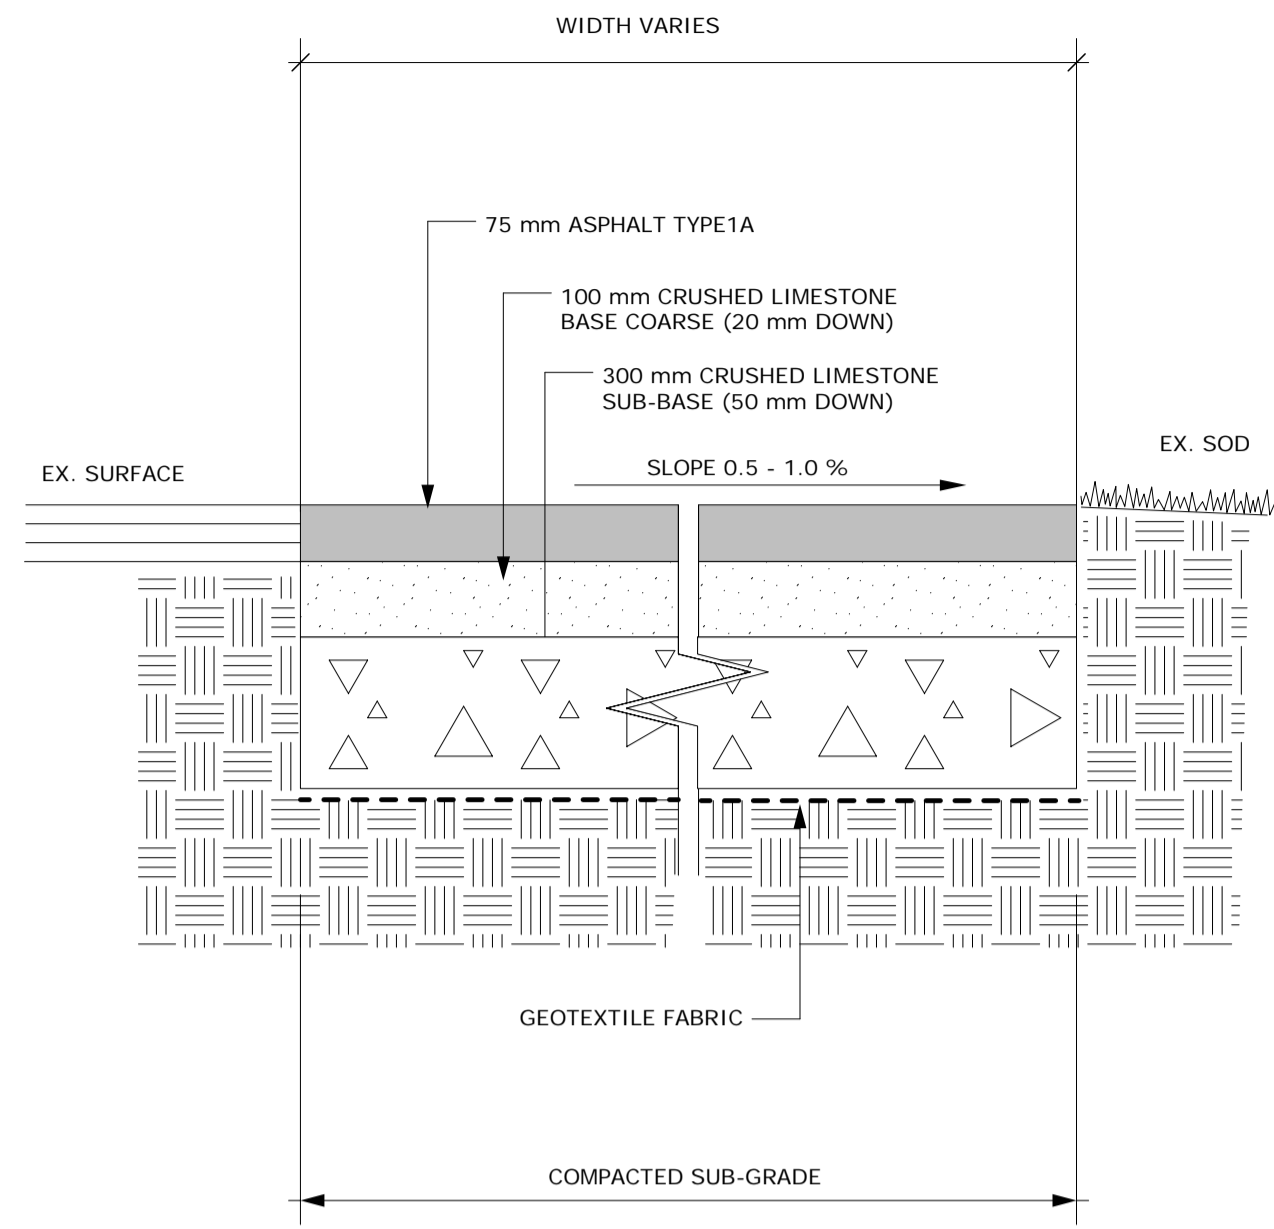


2 ASPHALT HOCKEY RINK CROSS-SECTION
SCALE - 1:10

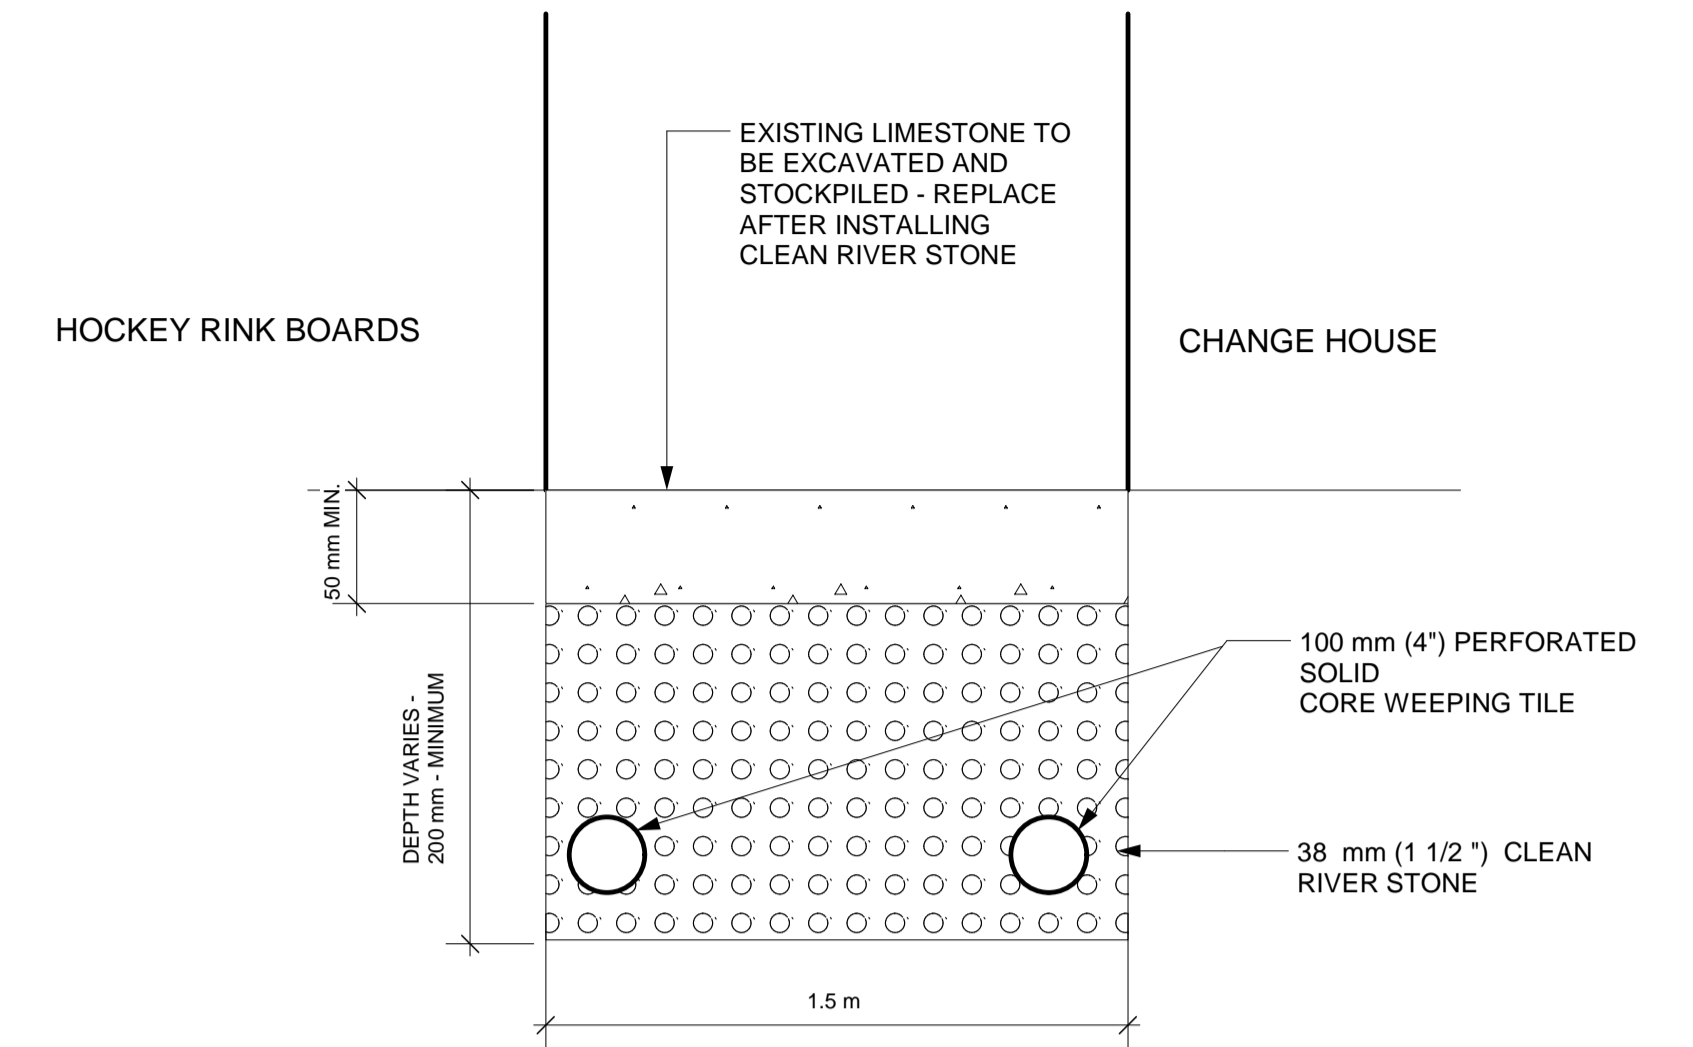

3 SECTION WEeping TILE
SCALE - 1:20

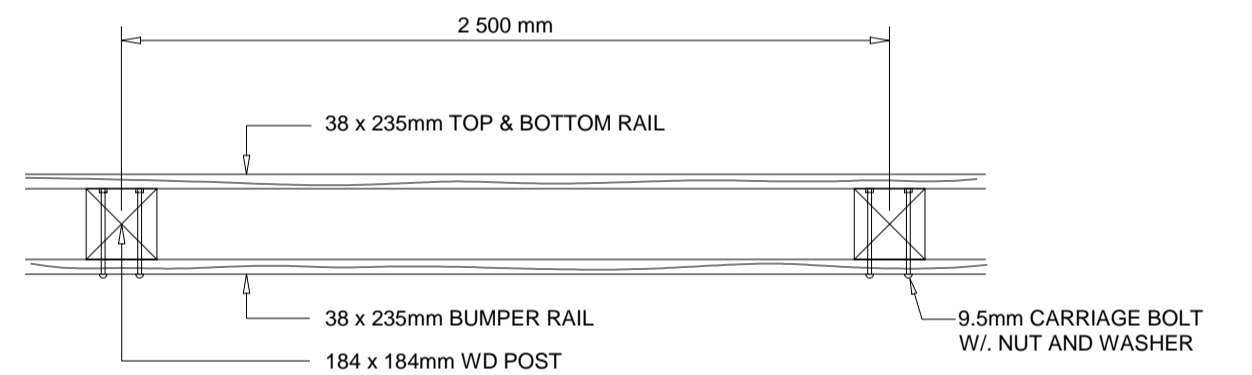

PLAN VIEW

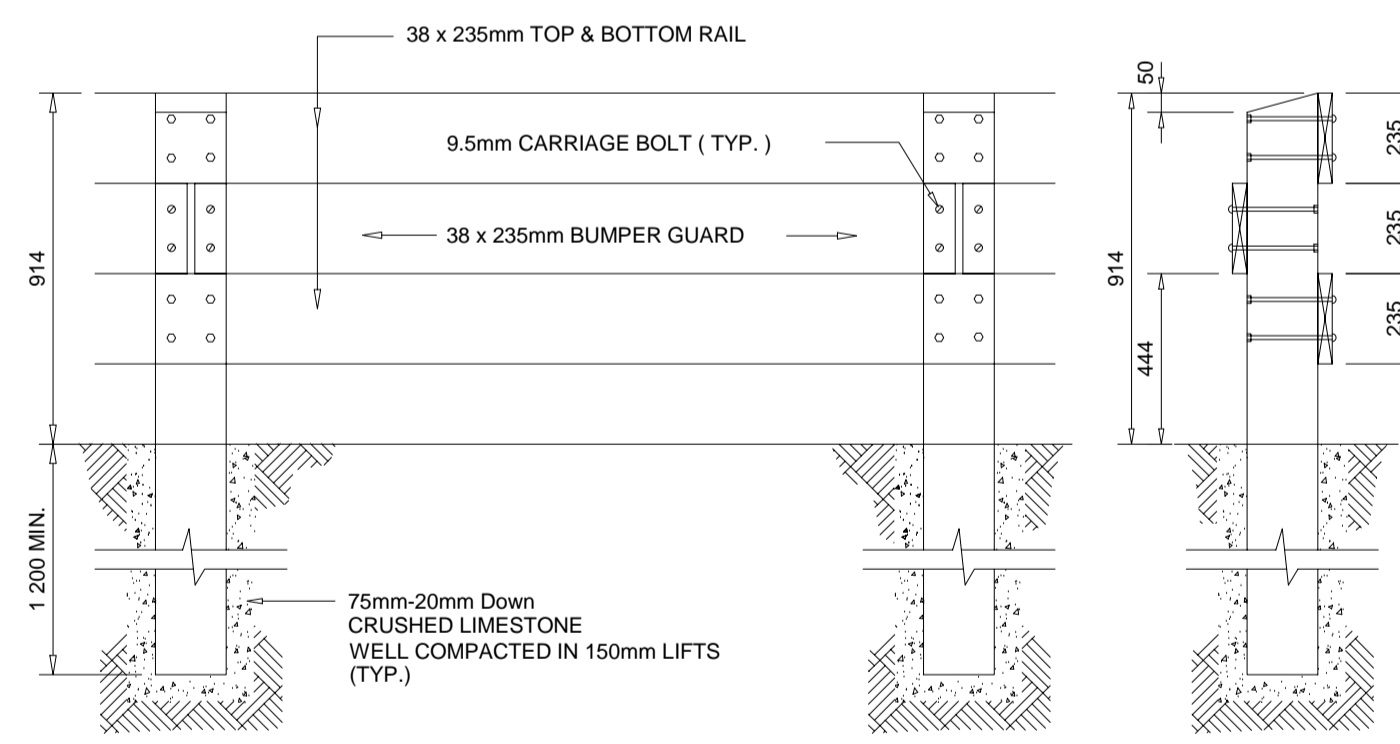


ELEVATION


SECTION

NOTE:
1. ALL LUMBER TO BE PRESSURE TREATED
2. ALL FASTENERS SHALL BE GALVANIZED OR PLATED
3. ALL DIMENSIONS ARE IN MILLIMETERS

4 WOOD FENCE DETAIL
SCALE - 1:20

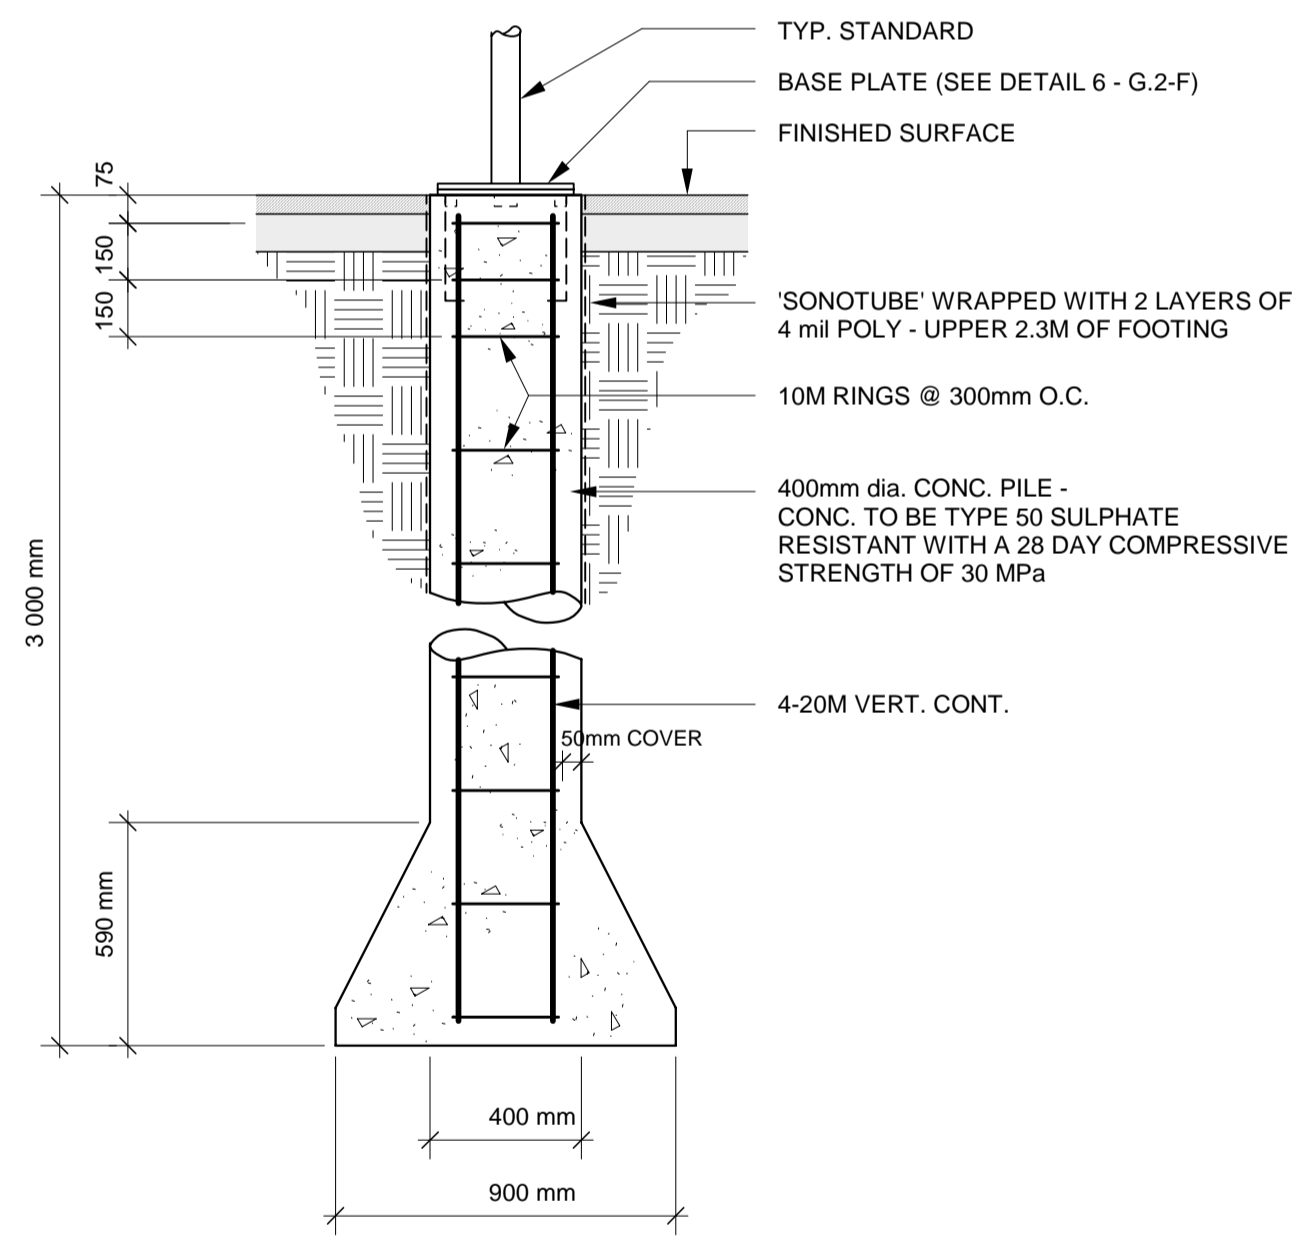


5 SPORTS STANDARD FOOTING DETAIL
SCALE - 1:20

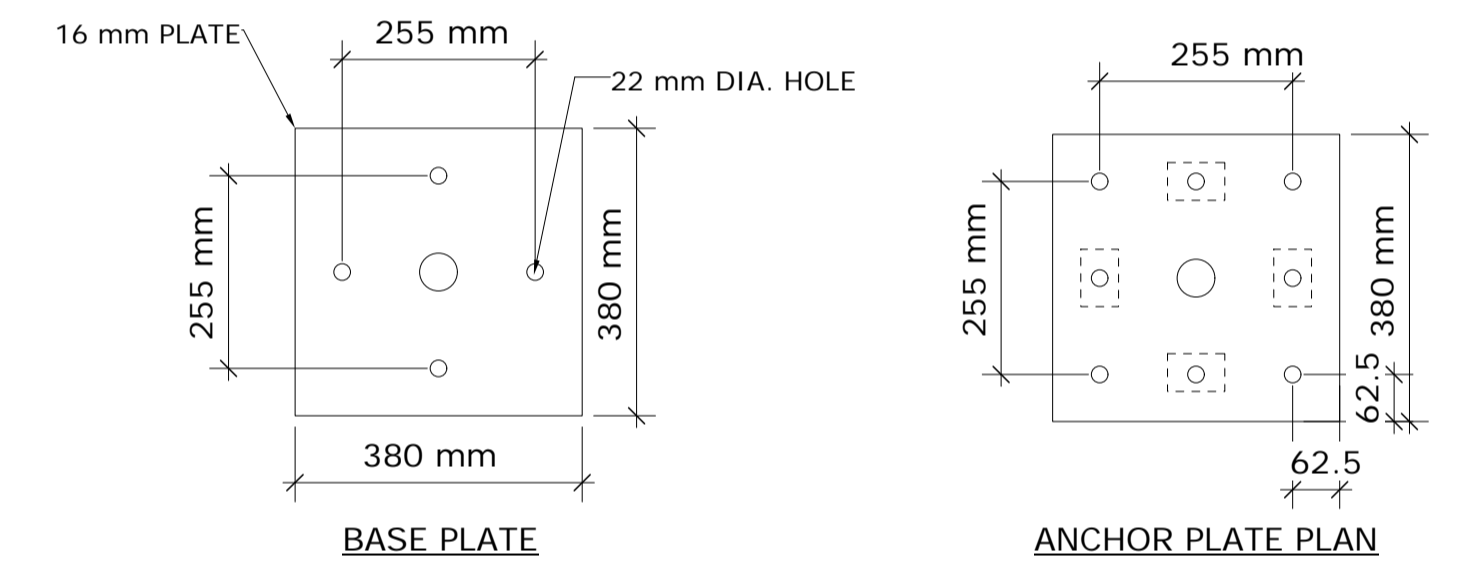

BASE PLATE

ANCHOR PLATE PLAN

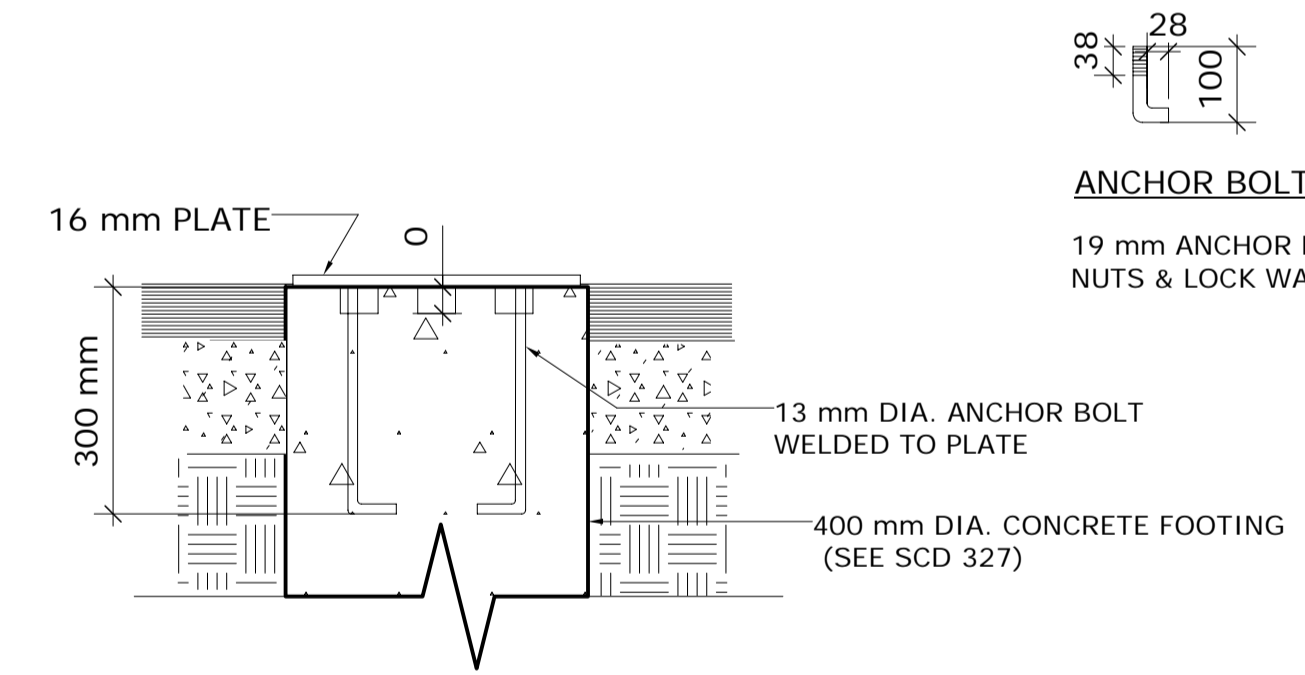

ANCHOR PLATE: ELEVATION

NOTE:
BASE PLATE, ANCHOR PLATE, ANCHOR BOLTS, NUTS AND WASHERS SHALL BE HOT DIPPED GALVANIZED.
ALL DIMENSIONS SHOWN ARE IN MILLIMETERS

6 SPORTS STANDARD DETAIL BASE DETAIL FOR HARD SURFACES
SCALE - 1:10

EXISTING	LEGEND - PLAN	PROPOSED	EXISTING	LEGEND - PLAN	PROPOSED	EXISTING	LEGEND - PROFILE	PROPOSED
	WATERMAIN			HYDRO			WATERMAIN	
	HYDRANT			M.T.S.			HYDRANT	
	VALVE			CONCRETE			VALVE	
	LAND DRAINAGE SEWER			ASPHALT			LAND DRAINAGE SEWER	
	WASTE WATER SEWER			PROPERTY LINE			WASTE WATER SEWER	
	MANHOLE			SURVEY BAR				
	CATCH BASIN			CURB STOP				
	CURB INLET			C.B. LEAD				
				SIDEWALK				
				SIDEWALK RAMP				
				ELEVATIONS				
				GAS				
				32.55				

LOCATION APPROVED UNDERGROUND STRUCTURES		B.M. ELEV.	G.B.M. - 62 - 001
			232.121
SUPV. U/G STRUCTURES COMMITTEE	DATE		
NOTE: LOCATION OF UNDERGROUND STRUCTURES AS SHOWN ARE BASED ON THE BEST INFORMATION AVAILABLE BUT NO GUARANTEE IS GIVEN THAT ALL EXISTING UTILITIES ARE SHOWN OR THAT THE GIVEN LOCATIONS ARE EXACT. CONFIRMATION OF EXISTENCE AND EXACT LOCATION OF ALL SERVICES MUST BE OBTAINED FROM THE INDIVIDUAL UTILITIES BEFORE PROCEEDING WITH CONSTRUCTION.			
NO. REVISIONS	DATE	BY	

THIS DRAWING SHALL NOT BE USED FOR CONSTRUCTION PURPOSES UNTIL SIGNED BELOW.			
THE CONTRACTOR SHALL CHECK ALL DIMENSIONS AND OTHER DATA ON SITE AND REPORT ANY DISCREPANCIES TO THE CONTRACT ADMINISTRATOR.			
FIGURED DIMENSIONS TO BE TAKEN IN PREFERENCE TO SCALED DIMENSIONS.			
DESIGNED BY	J.F.	CHECKED BY	J.K.
RELEASED FOR CONSTRUCTION			
DRAWN BY	J.F.	APPROVED BY	J.K.
HORI. SCALE 1:300		DATE	
VERT. SCALE		MANAGER, PARKS AND OPEN SPACE	
DATE JULY 2006		DIRECTOR OF PLANNING, PROPERTY AND DEVELOPMENT DEPARTMENT	

ENGINEER'S SEAL

CONSULTANT DRAWING (016178)

THE CITY OF WINNIPEG
Planning, Property and Development Department
Planning and Land Use Division
Unit 15 - 30 Fort Street, Winnipeg, Manitoba R3C 4X5

DRAWING TITLE
Glenlee Community Center Details
176 Worthington Avenue

CAD DRAWING NO.
SHEET 3 OF 4
DRAWING NO.
G.2-F