
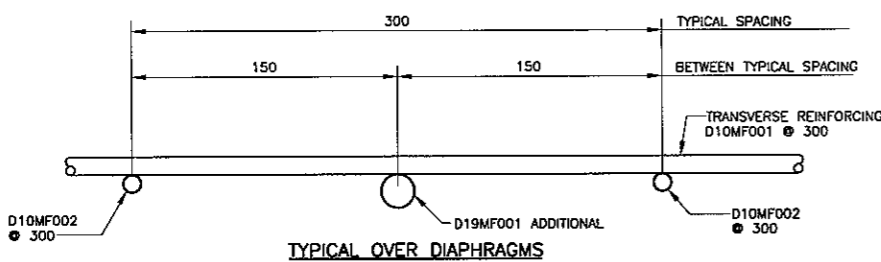


DETAIL C
1:20

DETAIL D
1:20

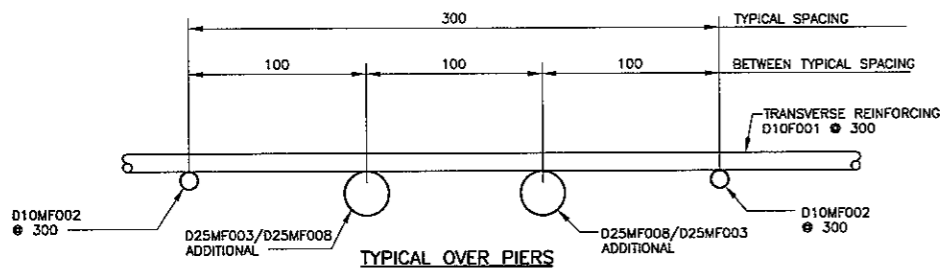

BRIDGE DECK LONGITUDINAL REBAR ARRANGEMENT

1:2

DESIGNED BY: A.S.D. DRAWN BY: N.B.G. CHECKED BY: R.A.W. REVIEWED BY: S.S.R.		DILLON CONSULTING		ENGINEER'S SEAL: S.S. RIHAL ENGINEER'S SEAL: A.S. DERAJ		THE CITY OF WINNIPEG PUBLIC WORKS DEPARTMENT	
2 ISSUED FOR TENDER 1 ISSUED FOR CITY REVIEW		DATE: 02/02/06 DATE: 12/14/05		HORIZ. SCALE: AS NOTED VERTICAL: AS NOTED		CONSULTANT PROJECT NO.: 05-5069-1000 MARYLAND TWIN BRIDGES REHABILITATION PROJECT EAST BRIDGE REHABILITATION	
NO. REVISIONS		DATE BY		RELEASED FOR CONSTRUCTION: 01-31-06		CITY DRAWING NUMBER: 8108-06-18 SHEET OF: 18 OF 38 BRIDGE DECK DETAILS 2	