



THE CITY OF WINNIPEG

PUBLIC WORKS DEPARTMENT

ENGINEERING DIVISION

WILLIAM AVENUE


SHERBROOK STREET TO ARLINGTON STREET
CONCRETE REPAIRS AND ASPHALT OVERLAY

BID OPPORTUNITY NO. 533-2006



E A R T H  T E C H

Earth Tech (Canada) Inc. Winnipeg, Manitoba 204.477.5381

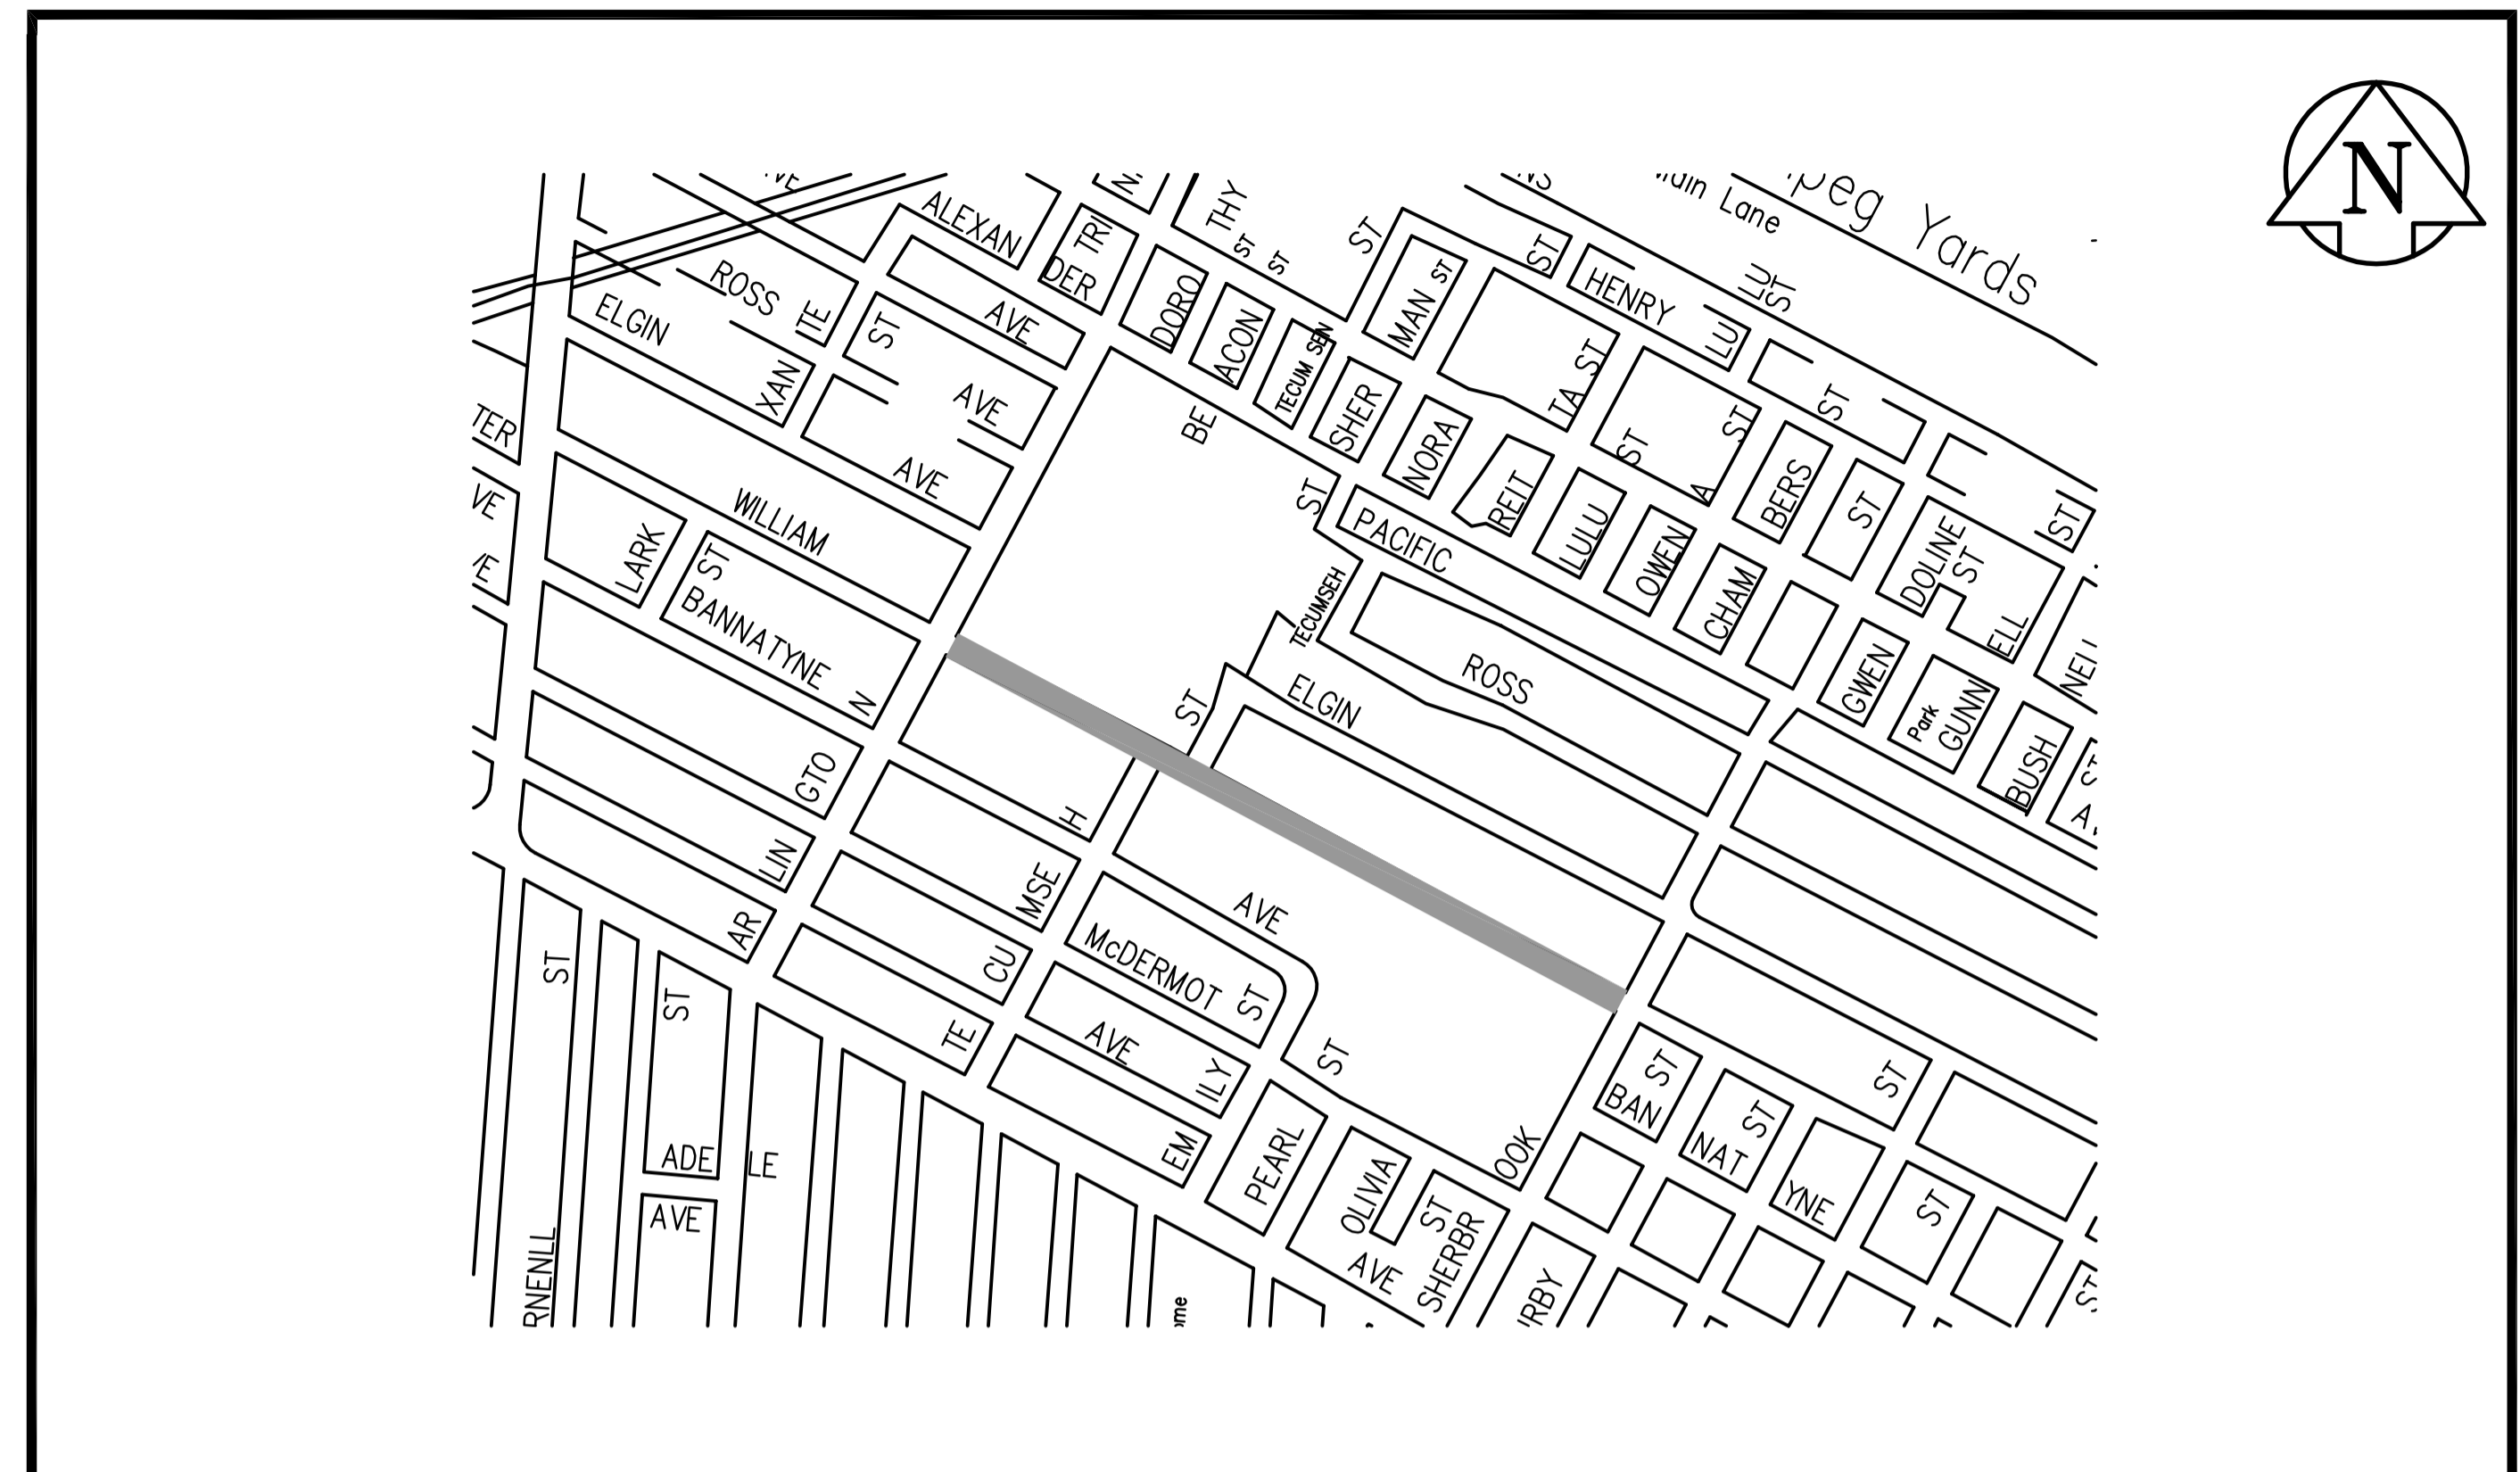

LOCATION PLAN

DRAWING INDEX

<u>TITLE</u>	<u>CITY OF WINNIPEG DRAWING No.</u>	<u>EARTH TECH DRAWING No.</u>
COVER SHEET	P-3272-01	COVER
CONSTRUCTION STAGING AND TRAFFIC MANAGEMENT	P-3272-02	CT01
PLAN/PROFILE ARLINGTON STREET TO STATION 2+60	P-3272-03	CT02
PLAN/PROFILE STATION 2+60 TO STATION 3+80	P-3272-04	CT03
PLAN/PROFILE STATION 3+80 TO STATION 5+10	P-3272-05	CT04
PLAN/PROFILE STATION 5+10 TO STATION 6+40	P-3272-06	CT05
PLAN/PROFILE STATION 6+40 TO STATION 7+70	P-3272-07	CT06
PLAN/PROFILE STATION 7+70 TO SHERBROOK STREET	P-3272-08	CT07

RELEASED FOR CONSTRUCTION BY :

SET NO. _____

DATE
F. W. COREY
STREETS PROJECT ENGINEER

EARTH TECH PROJECT No. _____