

SEWER JUNCTION INFORMATION FROM SEWER VIDEO INSPECTION S-MA60012380

DISTANCE FROM MH S-MH60010571

8.50	E	150	NORTH	479 BERESFORD
9.20	E	150	NORTH	UNKNOWN
9.40	E	150	SOUTH	486 BERESFORD
23.80	E	150	NORTH	475 BERESFORD
24.60	E	150	SOUTH	480 BERESFORD
26.90	E	150	NORTH	CB LEAD
27.50	E	150	SOUTH	CB LEAD
39.60	E	150	NORTH	473 BERESFORD
40.30	E	150	SOUTH	474 BERESFORD
54.80	E	150	NORTH	469 BERESFORD
55.60	E	150	SOUTH	470 BERESFORD
58.20	E	250	SOUTH	CB LEAD
60.90	E	150	TOP	UNKNOWN
77.20	E	150	NORTH	465 BERESFORD
78.10	E	150	SOUTH	UNKNOWN
92.40	E	150	NORTH	UNKNOWN
93.20	E	150	SOUTH	UNKNOWN

SEWER SERVICE INFORMATION


ADDRESS	SIZE	€ DIST	JUNCTION TIE
488 BERESFORD AVE	150	2.74	E OF WL
RESIDENTIAL	-	5.30	W 1ST MH W OSBORNE
486 BERESFORD AVE	150	5.18	W OF EL
RESIDENTIAL	-	9.40	E 1ST MH W OSBORNE
482 BERESFORD AVE	150	3.81	W OF EL #480 (DBL W/480)
RESIDENTIAL	-	24.60	E 1ST MH W OSBORNE
481 BERESFORD AVE	150	-	-
RESIDENTIAL	-	6.00	W 1ST MH W OSBORNE
480 BERESFORD AVE	150	3.81	W OF EL (DBL W/482)
RESIDENTIAL	-	24.60	E 1ST MH W OSBORNE
479 BERESFORD AVE	150	4.42	W OF EL
RESIDENTIAL	-	8.50	E 1ST MH W OSBORNE
478 BERESFORD AVE	150	2.24	E OF WL #474 (DBL W/474)
RESIDENTIAL	-	40.30	E 1ST MH W OSBORNE
475 BERESFORD AVE	150	11.44	W OF EL
RESIDENTIAL	-	23.80	E 1ST MH W OSBORNE
474 BERESFORD AVE	150	2.24	E OF WL (DBL W/478)
RESIDENTIAL	-	40.30	E 1ST MH W OSBORNE
473 BERESFORD AVE	150	9.46	E OF WL
RESIDENTIAL	-	39.60	E 1ST MH W OSBORNE
471 BERESFORD AVE	150	-	-
RESIDENTIAL	-	-	-
470 BERESFORD AVE	150	-	-
RESIDENTIAL	-	55.60	E 1ST MH W OSBORNE
469 BERESFORD AVE	150	3.20	W OF EL
RESIDENTIAL	-	54.80	E 1ST MH W OSBORNE
465 BERESFORD AVE	150	8.22	E OF WL
COMMERCIAL	-	77.20	E 1ST MH W OSBORNE
463 BERESFORD AVE	150	-	-
RESIDENTIAL	-	-	-
747 OSBORNE ST	150	-	-
COMMERCIAL	-	-	-
747 OSBORNE ST	150	5.80	N OF SL
NOT IN USE	-	1.22	NNL ASHLAND
717 OSBORNE ST	150	-	-
COMMERCIAL	-	-	-

**FOR CONSTRUCTION NOTES
SEE DRAWING 05927**

NOTE: CHAINAGES SHOWN ARE ALONG N L OF BERESFORD AVE.

WATER SERVICE INFORMATION


STREET	SIZE	PROP	SHORT & LONG MEASUREMENT	CORP LOCATION	REMARKS
488 BERESFORD AVE	20	13	-	0.91 W S/C 488	-
RESIDENTIAL	COPPER	LEAD	100.30 WWL OSBORNE	-	-
486 BERESFORD AVE	20	13	-	0.46 W S/C	-
RESIDENTIAL	COPPER	LEAD	48.31 E 1ST HYD W OSBORNE	-	-
482 BERESFORD AVE	20	20	-	OPP S/C	DBL W/480
RESIDENTIAL	LEAD	COPPER	72.97 WWL OSBORNE	-	-
481 BERESFORD AVE	20	20	-	OPP S/C	-
RESIDENTIAL	COPPER	COPPER	106.07 WWL OF OSBORNE	-	-
480 BERESFORD AVE	20	13	-	73.15 WWL OSBORNE	DBL W/482
RESIDENTIAL	LEAD	LEAD	72.73 WWL OSBORNE	-	-
479 BERESFORD AVE	20	20	-	0.61 E S/C	-
RESIDENTIAL	COPPER	COPPER	88.90 WWL OSBORNE	-	-
478 BERESFORD AVE	20	20	-	OPP S/C	-
RESIDENTIAL	COPPER	COPPER	62.43 WWL OF OSBORNE	-	-
475 BERESFORD AVE	20	20	-	OPP S/C	-
RESIDENTIAL	COPPER	COPPER	73.00 WWL OSBORNE	-	-
474 BERESFORD AVE	19	20	-	63.95 WWL OSBORNE	DBL W/478
RESIDENTIAL	LEAD	COPPER	54.10 WWL OSBORNE	-	-
473 BERESFORD AVE	20	13	-	OPP S/C	-
RESIDENTIAL	COPPER	COPPER	59.97 WWL OSBORNE	-	-
471 BERESFORD AVE	20	13	-	1.07 E S/C	-
RESIDENTIAL	COPPER	LEAD	52.14 WWL OSBORNE	-	-
470 BERESFORD AVE	20	20	-	0.31 W OF S/C	-
RESIDENTIAL	COPPER	COPPER	40.30 WWL OSBORNE	-	-
469 BERESFORD AVE	25	25	-	OPP S/C	-
RESIDENTIAL	COPPER	COPPER	41.79 WWL OSBORNE	-	-
465 BERESFORD AVE	25	25	-	0.61 E OF S/C	-
COMMERCIAL	COPPER	LEAD	25.48 WWL OSBORNE	-	-
463 BERESFORD AVE	-	-	-	0.61 E OF S/C	-
COMMERCIAL	-	-	-	29.18 WWL OSBORNE	-
747 OSBORNE ST	20	20	-	0.31 W S/C	SERVICED OFF BERESFORD
COMMERCIAL	COPPER	COPPER	7.77 WWL OSBORNE	-	-
747 OSBORNE ST	20	13	-	0.31 N OF S/C	SERVICED OFF OSBORNE
COMMERCIAL	COPPER	LEAD	27.28>NNL ROSEDALE	-	DBL W/755
717 OSBORNE ST	25	25	-	0.61 E OF S/C	SERVICED OFF BERESFORD
COMMERCIAL	COPPER	LEAD	25.48 WWL OSBORNE	-	DBL W/465

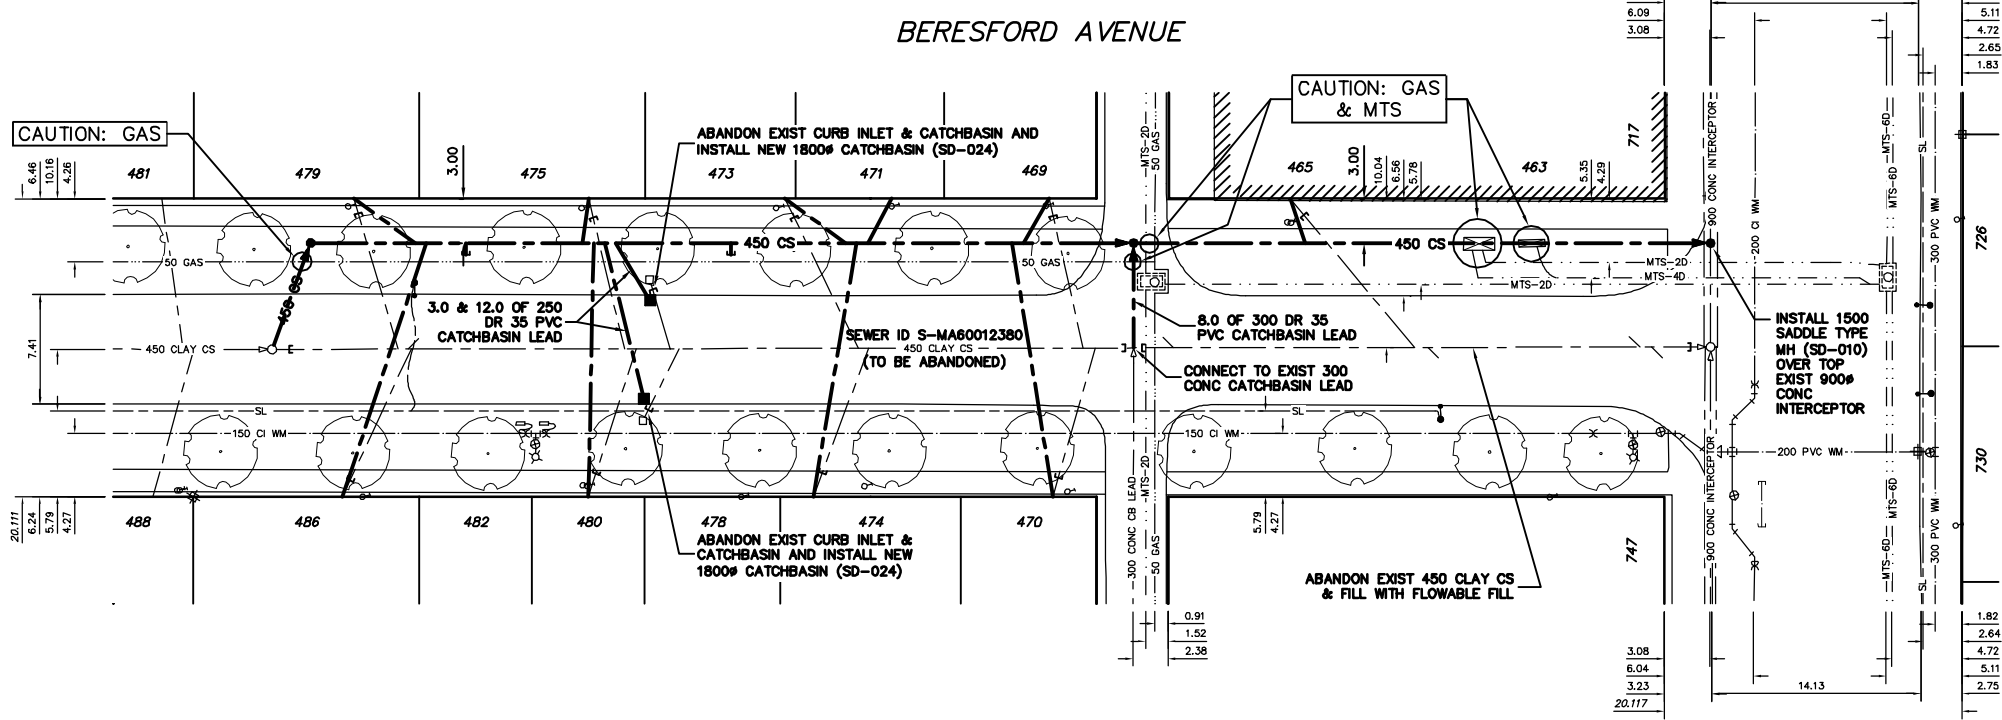

OSBORNE ST

METRIC
WHOLE NUMBERS INDICATE MILLIMETRES
DECIMALIZED NUMBERS INDICATE METRES

WARNING
IF POWER EQUIPMENT OR EXPLOSIVES ARE TO BE USED FOR EXCAVATION ON THIS PROJECT THE CONTRACTOR MUST:
1) NOTIFY THE GAS COMPANY OF THE PROPOSED LOCATION OF EXCAVATION.
2) TAKE PRECAUTION TO AVOID DAMAGE TO GAS COMPANY INSTALLATIONS.
SEE PROVINCIAL REGULATION 210/72 FOR DETAILS

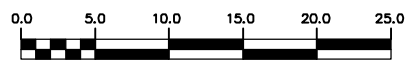

200 WM	WATERMAIN	200 WM	SL, HYDRO	150 WM	WATERMAIN	150 WM
⊕	HYDRANT	⊕	MTS	⊕	HYDRANT	⊕
⊙	VALVE	⊙	TRAFFIC SIGNALS	⊙	VALVE	⊙
525 LDS	LAND DRAINAGE SEWER	525 LDS	GAS	50 GAS	300 LDS	LAND DRAINAGE SEWER
375 WWS	WASTEWATER SEWER	375 WWS	SURVEY BAR	250 WWS	WASTEWATER SEWER	250 WWS
○	MANHOLE	○	FENCE	⊗	PROFILE	⊗
□	CATCH BASIN	□	POLE - HYDRO, MTS	⊗	GROUND ABOVE PIPE	⊗
▽	CURB INLET	▽	CURB STOP	⊗	? DITCH (NORTH & WEST)	⊗
⊕	JUNCTIONS	⊕	GUY ANCHOR	⊕	? DITCH (SOUTH & EAST)	⊕
⊕	CULVERT	⊕	LIGHT STANDARD	⊕	GUTTER (NORTH & WEST)	⊕
⊕	ANODE	⊕	TREE	⊕	GUTTER (SOUTH & EAST)	⊕
EXISTING	LEGEND-PLAN	PROPOSED	EXISTING	LEGEND-PLAN	PROPOSED	EXISTING

LOCATION APPROVED UNDERGROUND STRUCTURES

NO. REVISIONS

DATE

BY

CITY OF WINNIPEG WATER AND WASTE ENGINEERING DIVISION

DESIGNED BY: SC

CHECKED BY: TW

DRAWN BY: CJH

APPROVED BY: KZ

HOR. SCALE: 1:250

VERTICAL: 1:50

RELEASED FOR CONSTRUCTION: 2006 08 31

ENGINEER'S SEAL

ORIGINAL SIGNED BY S.R.J. COURNOYER 06/08/31

THE CITY OF WINNIPEG WATER AND WASTE DEPARTMENT

2006 SEWER RENEWALS AND ASSOCIATED WORKS

BERESFORD AVENUE

2ND MH E OF NASSAU STREET TO MH AT OSBORNE STREET (W PL)

SHEET 3 OF 11

CITY DRAWING NUMBER 05926

TENDER No. 540-2006

FILENAME: 05926.dwg

PLOT DATE: 2006 08 31