


- NOTES:**
- CONTRACTOR TO VERIFY LIMITS OF SEWER REPAIRS PRIOR TO EXCAVATION BY MEANS OF VIDEO INSPECTION.
 - CONTRACTOR TO PROVIDE VIDEO INSPECTION OF SEWER SERVICES WITHIN LIMITS OF REPAIR IN PRESENCE OF CONTRACT ADMINISTRATOR TO DETERMINE IF SERVICE RENEWAL IS REQUIRED.

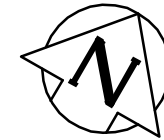


SEWER SERVICE INFORMATION		
ADDRESS	SIZE	R _L DIST JUNCTION TIE
478/480 HETHRINGTON AVE	RESIDENTIAL	6.0m W OF E R _L OF 478 (G)
479/481 HETHRINGTON AVE	RESIDENTIAL	94.5m E 1ST MH E NASSAU ST S
482 HETHRINGTON AVE	RESIDENTIAL	1.3m W OF E R _L OF 481 (G)
485 HETHRINGTON AVE	RESIDENTIAL	89.9m E 1ST MH E NASSAU ST S
487/489 HETHRINGTON AVE	RESIDENTIAL	3.6m W OF E R _L (G)
488 HETHRINGTON AVE	RESIDENTIAL	81.1m E 1ST MH E NASSAU ST S
490 HETHRINGTON AVE	RESIDENTIAL	0.4m W OF E R _L (G)
493/495 HETHRINGTON AVE	RESIDENTIAL	82.0m E 1ST MH E NASSAU ST S
496 HETHRINGTON AVE	RESIDENTIAL	6.0m W OF E R _L OF 487 (G)
499 HETHRINGTON AVE	RESIDENTIAL	74.7m E 1ST MH E NASSAU ST S
500 HETHRINGTON AVE	RESIDENTIAL	3.7m W OF E R _L (G)
501 HETHRINGTON AVE	RESIDENTIAL	73.7m E 1ST MH E NASSAU ST S
503 HETHRINGTON AVE	RESIDENTIAL	3.9m W OF E R _L (G)
507/509 HETHRINGTON AVE	RESIDENTIAL	65.8m E 1ST MH E NASSAU ST S
508 HETHRINGTON AVE	RESIDENTIAL	1.0m W OF E R _L OF 495 (G)
512/514 HETHRINGTON AVE	RESIDENTIAL	51.7m E 1ST MH E NASSAU ST S
		3.7m W OF E R _L (G)
		50.9m E 1ST MH E NASSAU ST S
		2.5m W OF E R _L (G)
		43.9m E 1ST MH E NASSAU ST S
		1.8m W OF E R _L (G)
		36.0m E 1ST MH E NASSAU ST S
		4.7m W OF E R _L (G)
		28.7m E 1ST MH E NASSAU ST S
		1.9m W OF E R _L (G)
		21.7m E 1ST MH E NASSAU ST S
		7.5m W OF E R _L OF 507 (G)
		7.3m E 1ST MH E NASSAU ST S
		10.0m W OF E R _L (G)
		12.5m E 1ST MH E NASSAU ST S
		7.0m W OF E R _L OF 512 (G)
		6.6m E 1ST MH E NASSAU ST S

(H)-MEASUREMENT OBTAINED FROM HOUSEFILES
(G)-MEASUREMENT OBTAINED FROM GEOMEDIA

MH ID S-MH60007739
1ST MH W OF NASSAU ST
RIM 231.761
INV W 227.351
INV E 227.351

1.6 OF 450 C76 CL III OR DR 35
PVC EXTERNAL POINT REPAIR
INCLUDING 2 SERVICE
CONNECTIONS

MH ID S-MH60007796
MH AT NASSAU ST
RIM 231.921
INV W 227.071
INV E 227.071

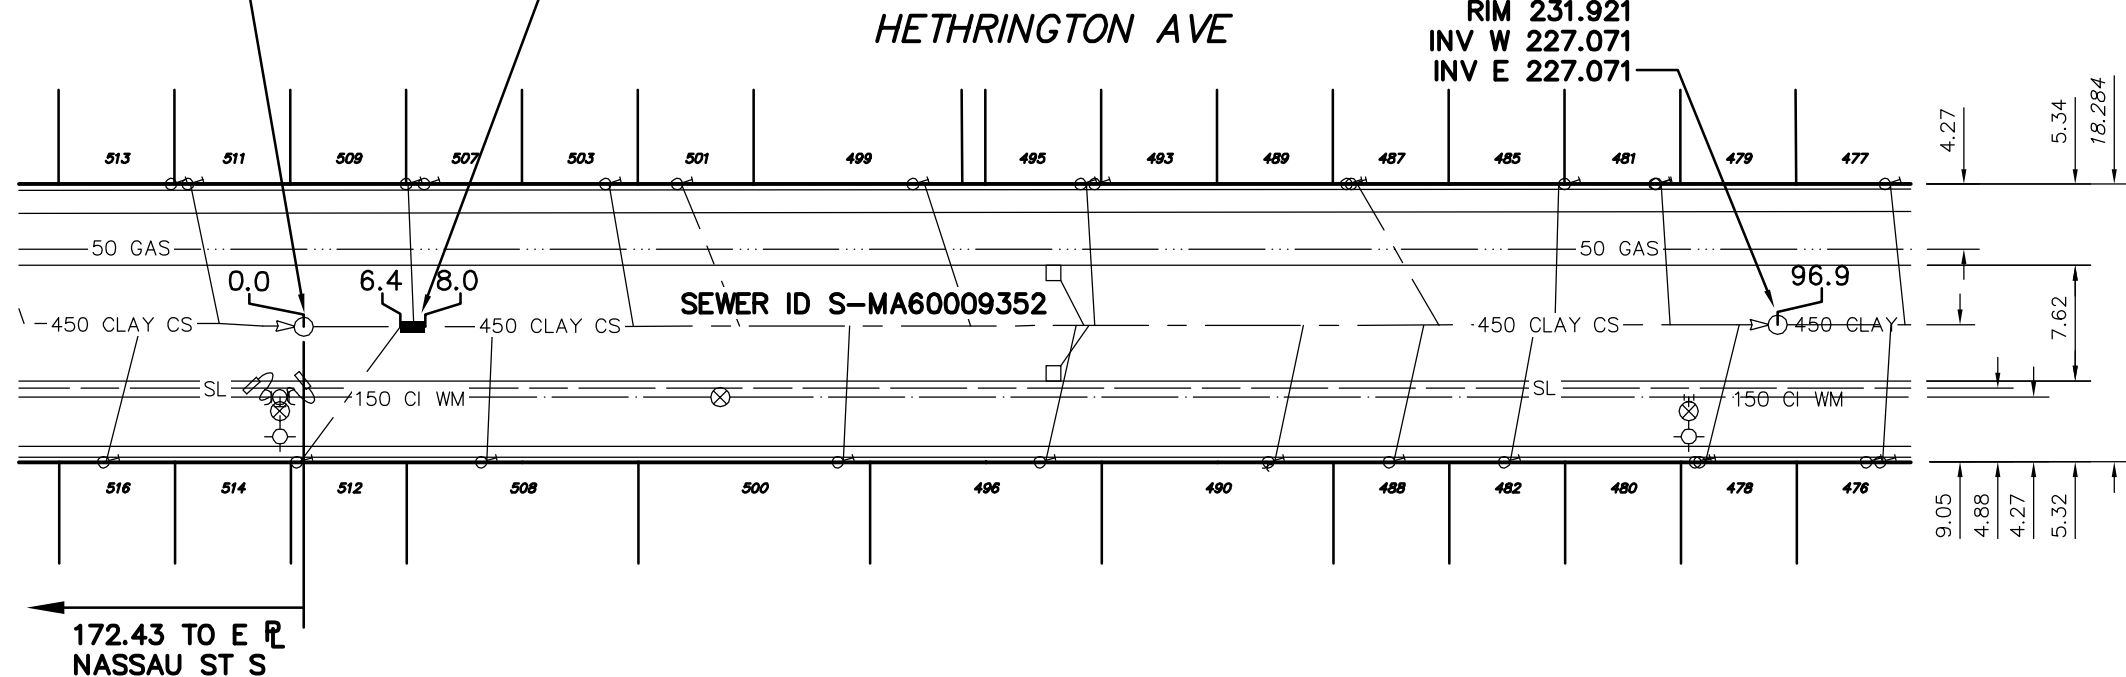

172.43 TO E R_L
NASSAU ST S

SEWER JUNCTION INFORMATION FROM SEWER VIDEO INSPECTION S-MA60009352			
DISTANCE FROM MH S-MH60007739			
6.37	E	-	S JN
7.24	E	-	N JN

JUNCTIONS LOCATED WITHIN REPAIR AREA

ENGINEER'S SEAL

ORIGINAL SIGNED BY S.R.J. COURNOYER
06/08/31

BID OPPORTUNITY No: 540-2006
FILENAME : 05960.dwg
PLOT DATE : 2006 08 31

LEGEND:

52.0 | MEASUREMENT TO REPAIR FROM REFERENCE MH SHOWN THUS... 0.0

METRIC
WHOLE NUMBERS INDICATE MILLIMETRES
DECIMALIZED NUMBERS INDICATE METRES

B.M. ELEV.	FIELD BOOK #	CITY OF WINNIPEG WATER AND WASTE ENGINEERING DIVISION		THE CITY OF WINNIPEG WATER AND WASTE DEPARTMENT	
POSTED TO LBS		DESIGNED BY SC	CHECKED BY KZ	2006 COMBINED SEWER RENEWALS BY CIPP LINING	
		DRAWN BY PB	APPROVED BY KZ	HETHRINGTON AVENUE	
		HOR. SCALE 1:500	RELEASED FOR CONSTRUCTION	1ST MH E OF NASSAU STREET TO 2ND MH E OF NASSAU STREET	
		VERTICAL 1:50		SHEET 11 OF 11	
NO. REVISIONS	DATE BY	DATE 2005 08 15	DATE	CITY DRAWING NUMBER 05960	