



# THE CITY OF WINNIPEG


## WATER AND WASTE DEPARTMENT

### 2006 SEWER RENEWALS AND REPAIRS CONTRACT NO. 13

### BID OPPORTUNITY NO. 560-2006

#### DRAWING LIST


SHEET No.	TITLE	CITY OF WINNIPEG DWG. NO.
—	COVER SHEET	—
1 OF 23	BRAZIER STREET - MH AT DUNROBIN AVE TO MH AT HELMSDALE AVE	05933
2 OF 23	HELMSDALE AVENUE - 3RD MH E. OF HENDERSON HW TO MH AT BRAZIER ST	05934
3 OF 23	DUNROBIN AVENUE - 3RD MH E. OF HENDERSON HW TO MH AT BRAZIER ST	05935
4 OF 23	DUNROBIN AVENUE - 2ND MH W. OF HENDERSON HW TO MH AT WOODVALE ST	05936
5 OF 23	KAREN STREET (W. PL) - MH AT PAULFELD DR TO MH AT BRIDGEWATER CR	05937
6 OF 23	KILDONAN DRIVE - MH AT HAZELDELL AVE TO MH AT LINDEN AVE	05938
7 OF 23	CHALMERS AVENUE - 2ND MH E. OF ROCH ST TO 3RD MH E. OF ROCH ST	05939
8 OF 23	CHALMERS AVENUE - 1ST MH W. OF ROCH ST TO 2ND MH W. OF ROCH ST	05940
9 OF 23	GLENCOE AVENUE - MH AT WOODVALE ST TO 1ST MH W. OF WOODVALE ST	05941
10 OF 23	GORDON AVENUE - 3RD MH W. OF STADACONA ST TO MH AT LACY ST	05942
11 OF 23	GREENE AVENUE - 1ST MH E. OF HENDERSON HW TO 2ND MH E. OF HENDERSON HW	05943
12 OF 23	HARBISON AVENUE W - 2ND MH W. OF HENDERSON HW TO 1ST MH W. OF HENDERSON HW	05944
13 OF 23	KIMBERLY AVENUE - 1ST MH W. OF ROCH ST TO 2ND MH W. OF ROCH ST	05945
14 OF 23	MARTIN AVENUE W. - 3RD MH W. OF GATEWAY RD TO MH AT WATT ST	05946
15 OF 23	MOSSDALE AVENUE - MH AT WOODVALE ST (E) TO MH AT WOODVALE ST (W)	05947
16 OF 23	MOSSDALE AVENUE - MH AT WOODVALE ST (W) TO 1ST MH W. OF WOODVALE ST	05948
17 OF 23	TALBOT AVENUE - MH AT BRAZIER ST TO 1ST MH W. OF BRAZIER ST	05949
18 OF 23	TALBOT AVENUE - MH AT LEVIS ST TO 1ST MH W. OF LEVIS ST	05950
19 OF 23	WATT STREET - MH AT UNION AVE W. TO MH AT MARTIN AVE W.	05951
20 OF 23	WOODVALE STREET - 1ST MH S. OF ROSSMERE CR TO MH AT GLENCOE AVE	05952
21 OF 23	WOODVALE STREET - 1ST MH N. OF MOSSDALE AVE TO MH AT GLENCOE AVE	05953
22 OF 23	BRAZIER STREET - MH AT HARBISON AVE W. TO 1ST NODE S. OF LARSON AVE	05954
23 OF 23	WOODVALE STREET - MH AT ROBERTA AVE TO 1ST NODE S. OF ROBERTA AVE	05955

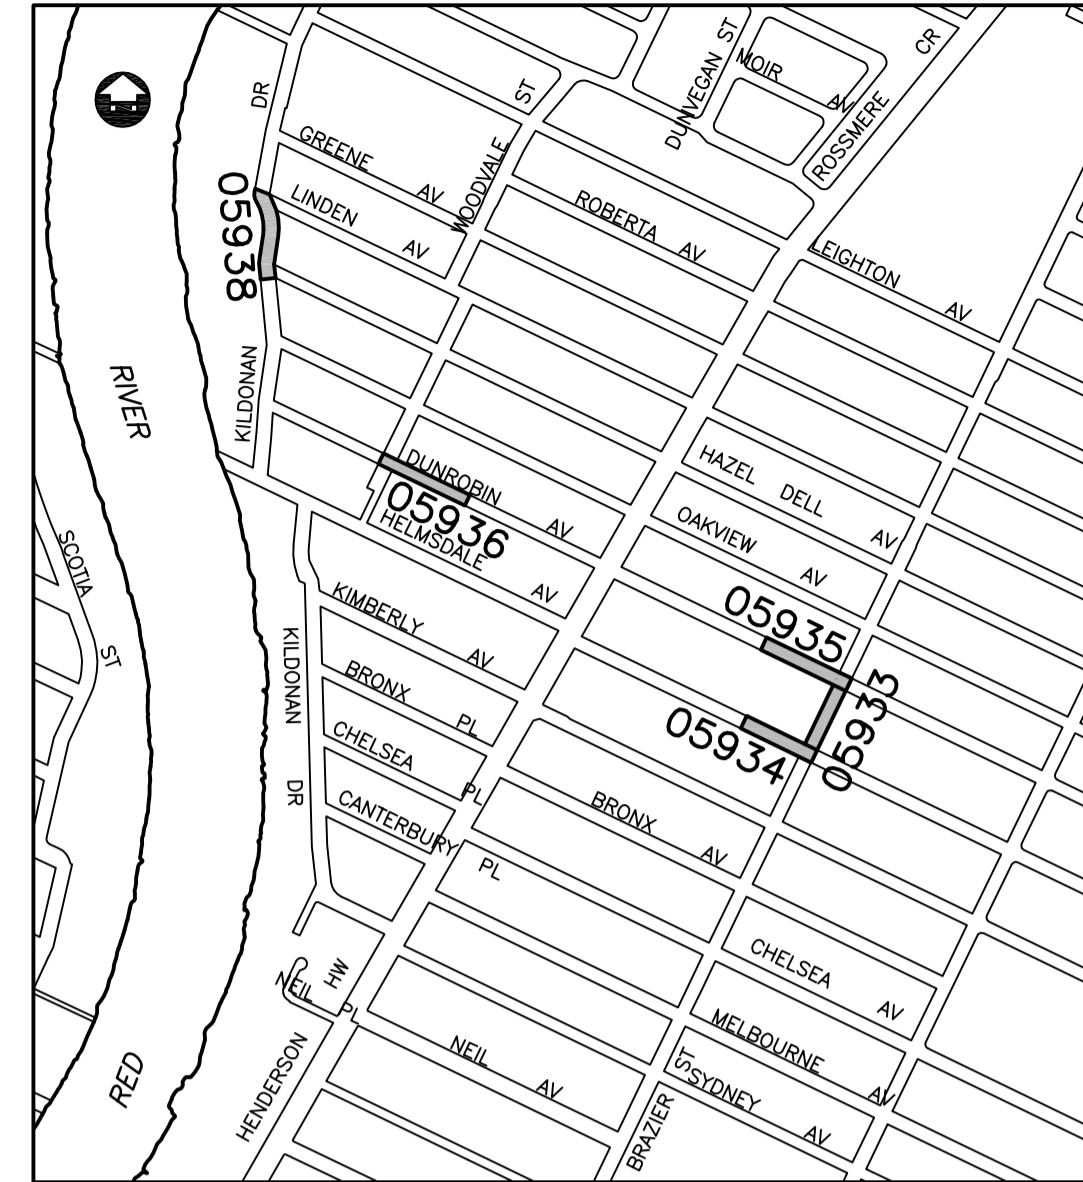


LOCATION PLAN - SEWER RENEWALS



LOCATION PLAN - SEWER RENEWALS

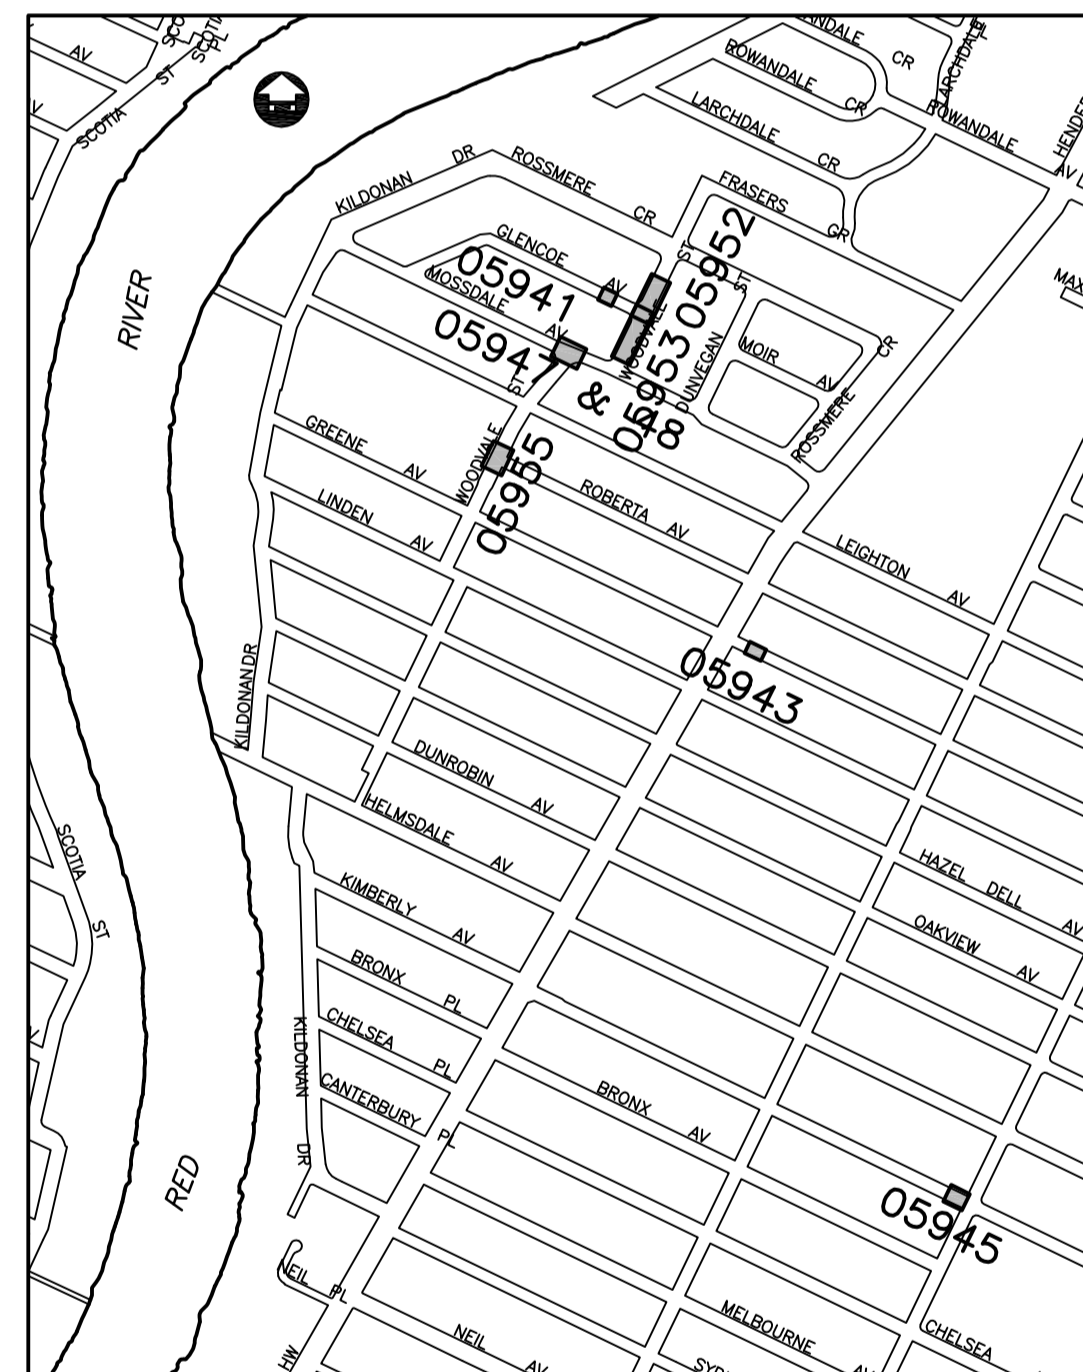

LOCATION PLAN - EPR

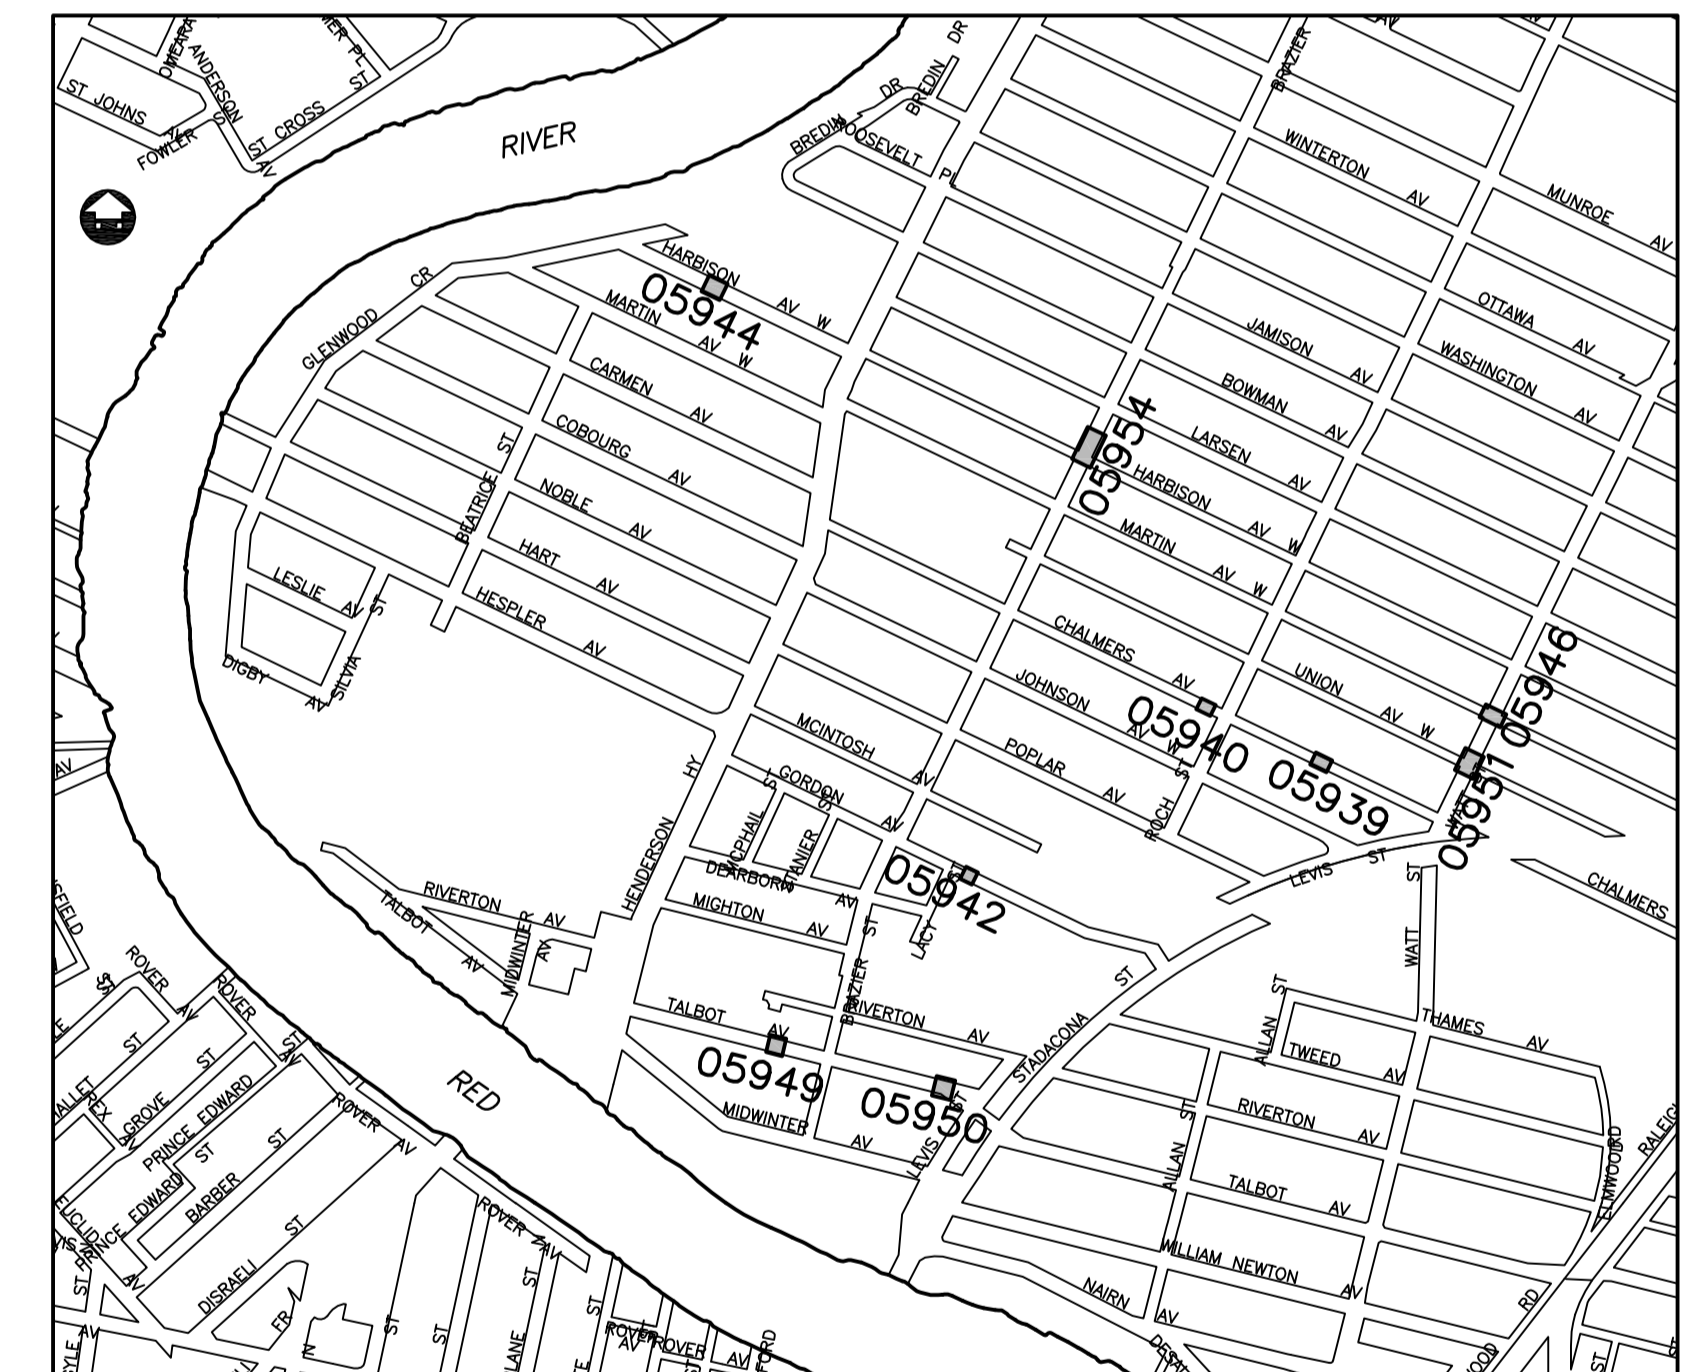

LOCATION PLAN - EPR



(ORIGINAL SIGNED BY)

RELEASED FOR CONSTRUCTION

DATE

