


Drawing Title:

Drawing No:

**Norquay Community Centre-
Water Drainage Pit**

N.11-G

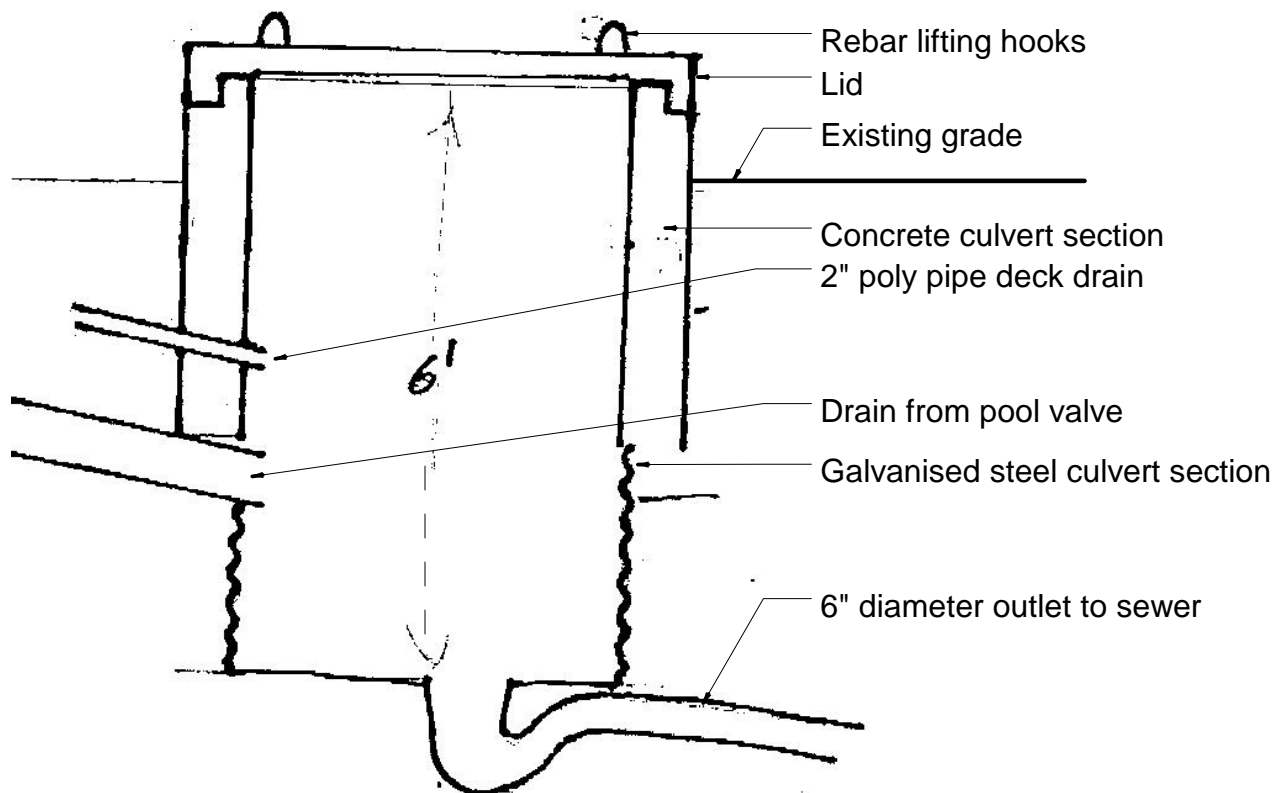

**DETAILS AND DIMENSIONS SHOULD BE
CONFIRMED ON SITE**

Scale: NTS

Drawn By: D. MCBAIN, Building Services

Date: August 03, 2006

THE CITY OF WINNIPEG
Planning, Property and Development Department
Planning and Land Use Division
Unit 15 - 10 Fort Street, Winnipeg, MB, R3C 4X5

