


NOTES:
 1. CONTRACTOR TO VERIFY LIMITS OF SEWER REPAIRS PRIOR TO EXCAVATION BY MEANS OF VIDEO INSPECTION.
 2. CONTRACTOR TO PROVIDE VIDEO INSPECTION OF SEWER SERVICES WITHIN LIMITS OF REPAIR IN PRESENCE OF CONTRACT ADMINISTRATOR TO DETERMINE IF SERVICE RENEWAL IS REQUIRED.

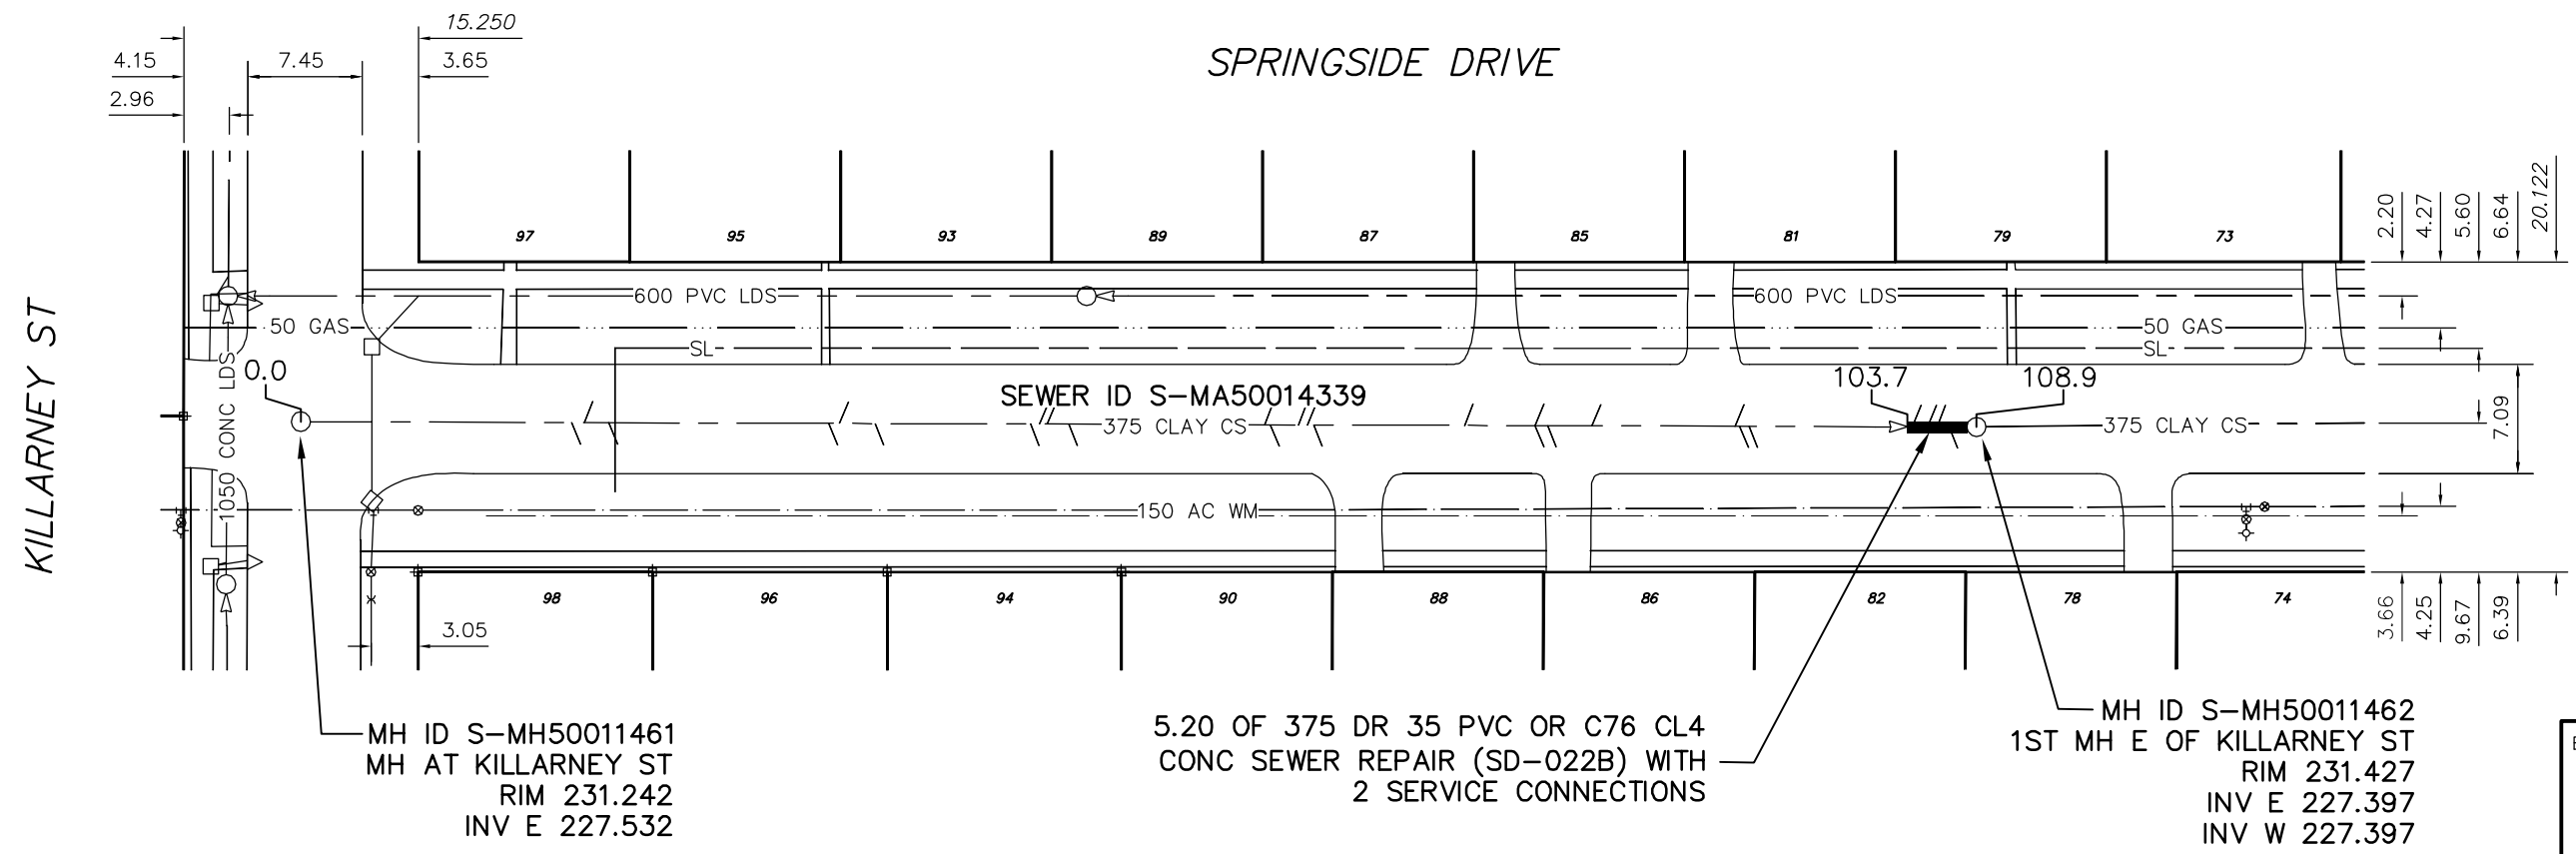

SEWER JUNCTION INFORMATION FROM SEWER VIDEO INSPECTION S-MA50014339

DISTANCE FROM MH ID S-MH50011461				
104.70	E	150ø	NORTH	-
105.70	E	150ø	NORTH	-
106.30	E	150ø	NORTH	-
107.10	E	150ø	SOUTH	-

SEWER SERVICE INFORMATION

ADDRESS	SIZE	PL	DIST	JUNCTION TIE
- SPRINGSIDE DR RESIDENTIAL	-	-	-	-

ENGINEER'S SEAL

ORIGINAL SIGNED BY
 K.R. ZUREK
 10/20/06

BID OPPORTUNITY No: 638-2006
 FILENAME : 05981.dwg
 PLOT DATE : 2006 10 23

LEGEND:
 52.0 | MEASUREMENT TO REPAIR FROM REFERENCE MH SHOWN THUS...

METRIC
 WHOLE NUMBERS INDICATE MILLIMETRES
 DECIMALIZED NUMBERS INDICATE METRES

B.M. ELEV.	FIELD BOOK #:	CITY OF WINNIPEG WATER AND WASTE ENGINEERING DIVISION		THE CITY OF WINNIPEG WATER AND WASTE DEPARTMENT	
POSTED TO LIS		DESIGNED BY: NC	CHECKED BY: TW	2006 COMBINED SEWER RENEWALS AND SEWER REPAIRS	
		DRAWN BY: CJH	APPROVED BY: KZ	SPRINGSIDE DRIVE	
		HOR. SCALE: 1:500	RELEASED FOR CONSTRUCTION	MH AT KILLARNEY STREET TO 1ST MH E OF KILLARNEY STREET	
		VERTICAL		SHEET 15 OF 17	
NO.	REVISIONS	DATE	BY	CITY DRAWING NUMBER	
		DATE	2006 10 20	05981	