


NOTES:
 1. CONTRACTOR TO VERIFY LIMITS OF SEWER REPAIRS PRIOR TO EXCAVATION BY MEANS OF VIDEO INSPECTION.
 2. CONTRACTOR TO PROVIDE VIDEO INSPECTION OF SEWER SERVICES WITHIN LIMITS OF REPAIR IN PRESENCE OF CONTRACT ADMINISTRATOR TO DETERMINE IF SERVICE RENEWAL IS REQUIRED.

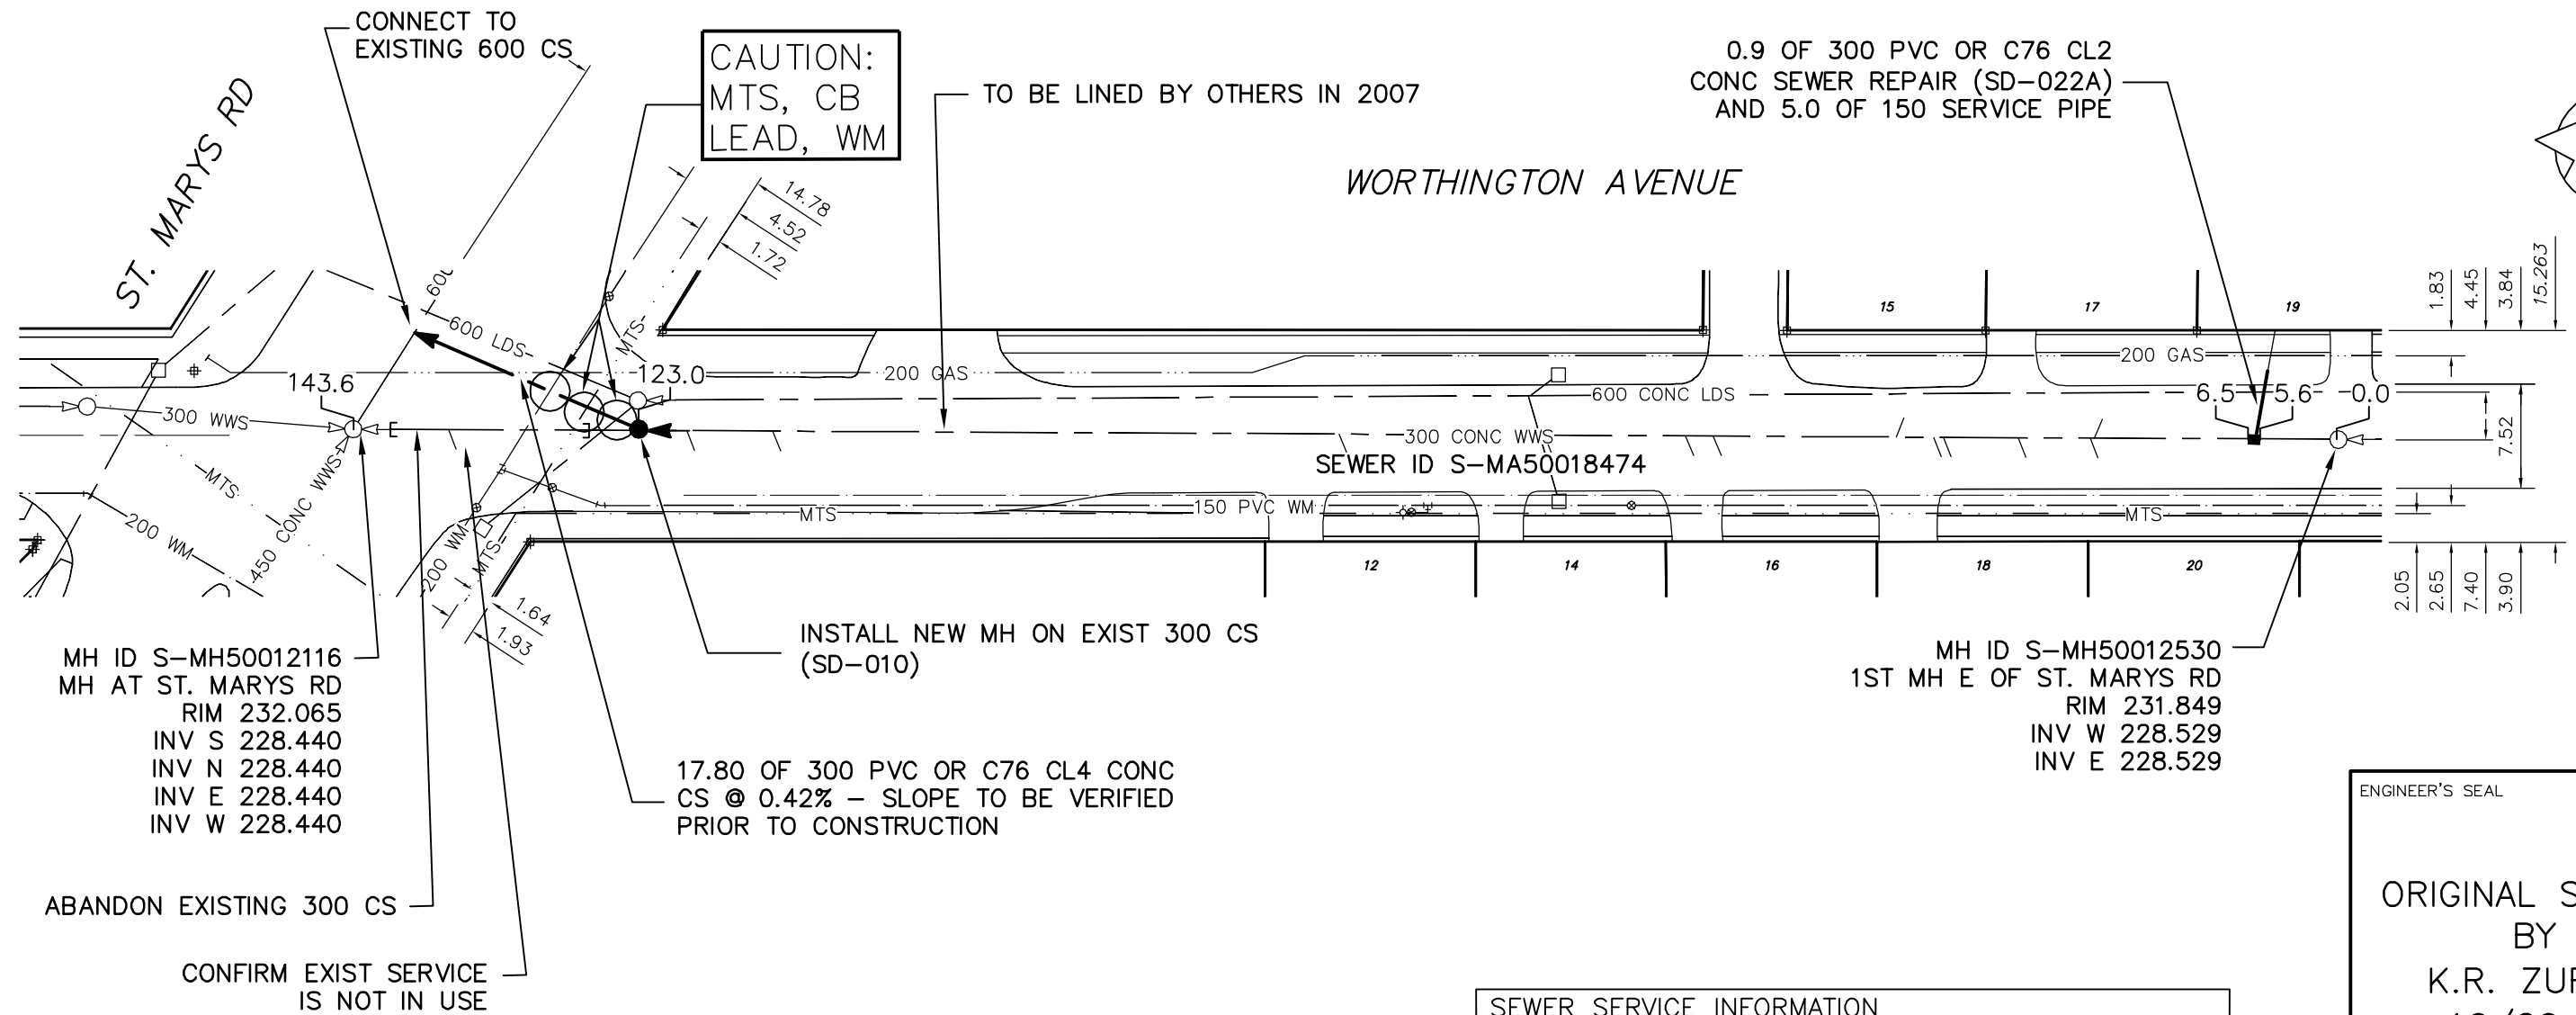

SEWER JUNCTION INFORMATION FROM SEWER VIDEO INSPECTION S-MA50018474			
DISTANCE FROM MH ID S-MH50012530			
136.40	W	150ø	SOUTH -

SEWER SERVICE INFORMATION		
ADDRESS	SIZE	PT. DIST JUNCTION TIE
- WORTHINGTON AVE	-	-
RESIDENTIAL	-	-

ENGINEER'S SEAL

ORIGINAL SIGNED BY
 K.R. ZUREK
 10/20/06

BID OPPORTUNITY No: 638-2006
 FILENAME : 05983.dwg
 PLOT DATE : 2006 10 23

LEGEND:
 52.0 | MEASUREMENT TO REPAIR FROM REFERENCE MH SHOWN THUS... 0.0

METRIC
 WHOLE NUMBERS INDICATE MILLIMETRES
 DECIMALIZED NUMBERS INDICATE METRES

B.M. ELEV.	FIELD BOOK #	CITY OF WINNIPEG WATER AND WASTE ENGINEERING DIVISION		THE CITY OF WINNIPEG WATER AND WASTE DEPARTMENT	
POSTED TO LBIS		DESIGNED BY NC	CHECKED BY TW	2006 COMBINED SEWER RENEWALS AND SEWER REPAIRS WORTHINGTON AVENUE 1ST MH E OF ST. MARYS ROAD TO MH AT ST. MARYS ROAD	
		DRAWN BY CJH	APPROVED BY KZ	SHEET 17 OF 17	
		HOR. SCALE 1:500	RELEASED FOR CONSTRUCTION	CITY DRAWING NUMBER 05983	
NO.	REVISIONS	DATE	BY	DATE	2006 10 20