
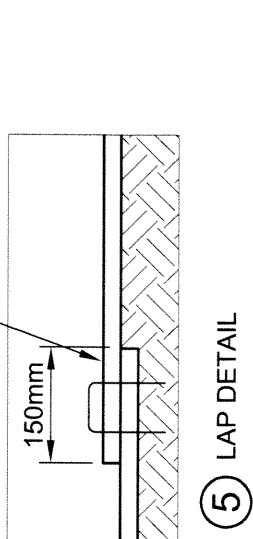
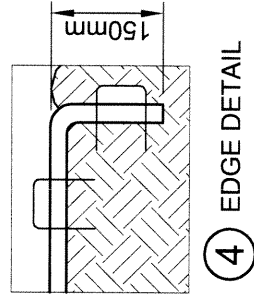
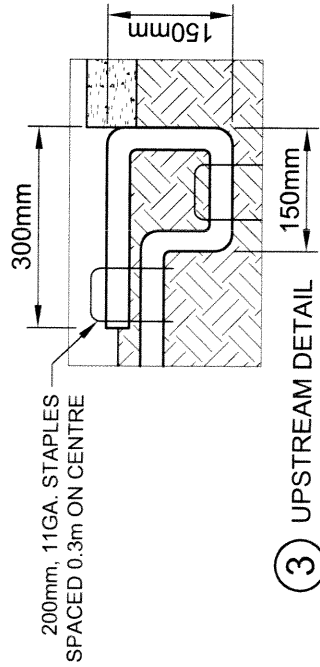


APPENDIX B
EROSION CONTROL BLANKET
INSTALLATION DETAILS

- ① CHANNEL BLANKET TO BE STAPLED AT A RATE OF 2 STAPLES PER m²
- ② PLACE DOUBLE ROW OF STAGGERED STAPLES, 100mm APART AT 10 METER INTERVALS.

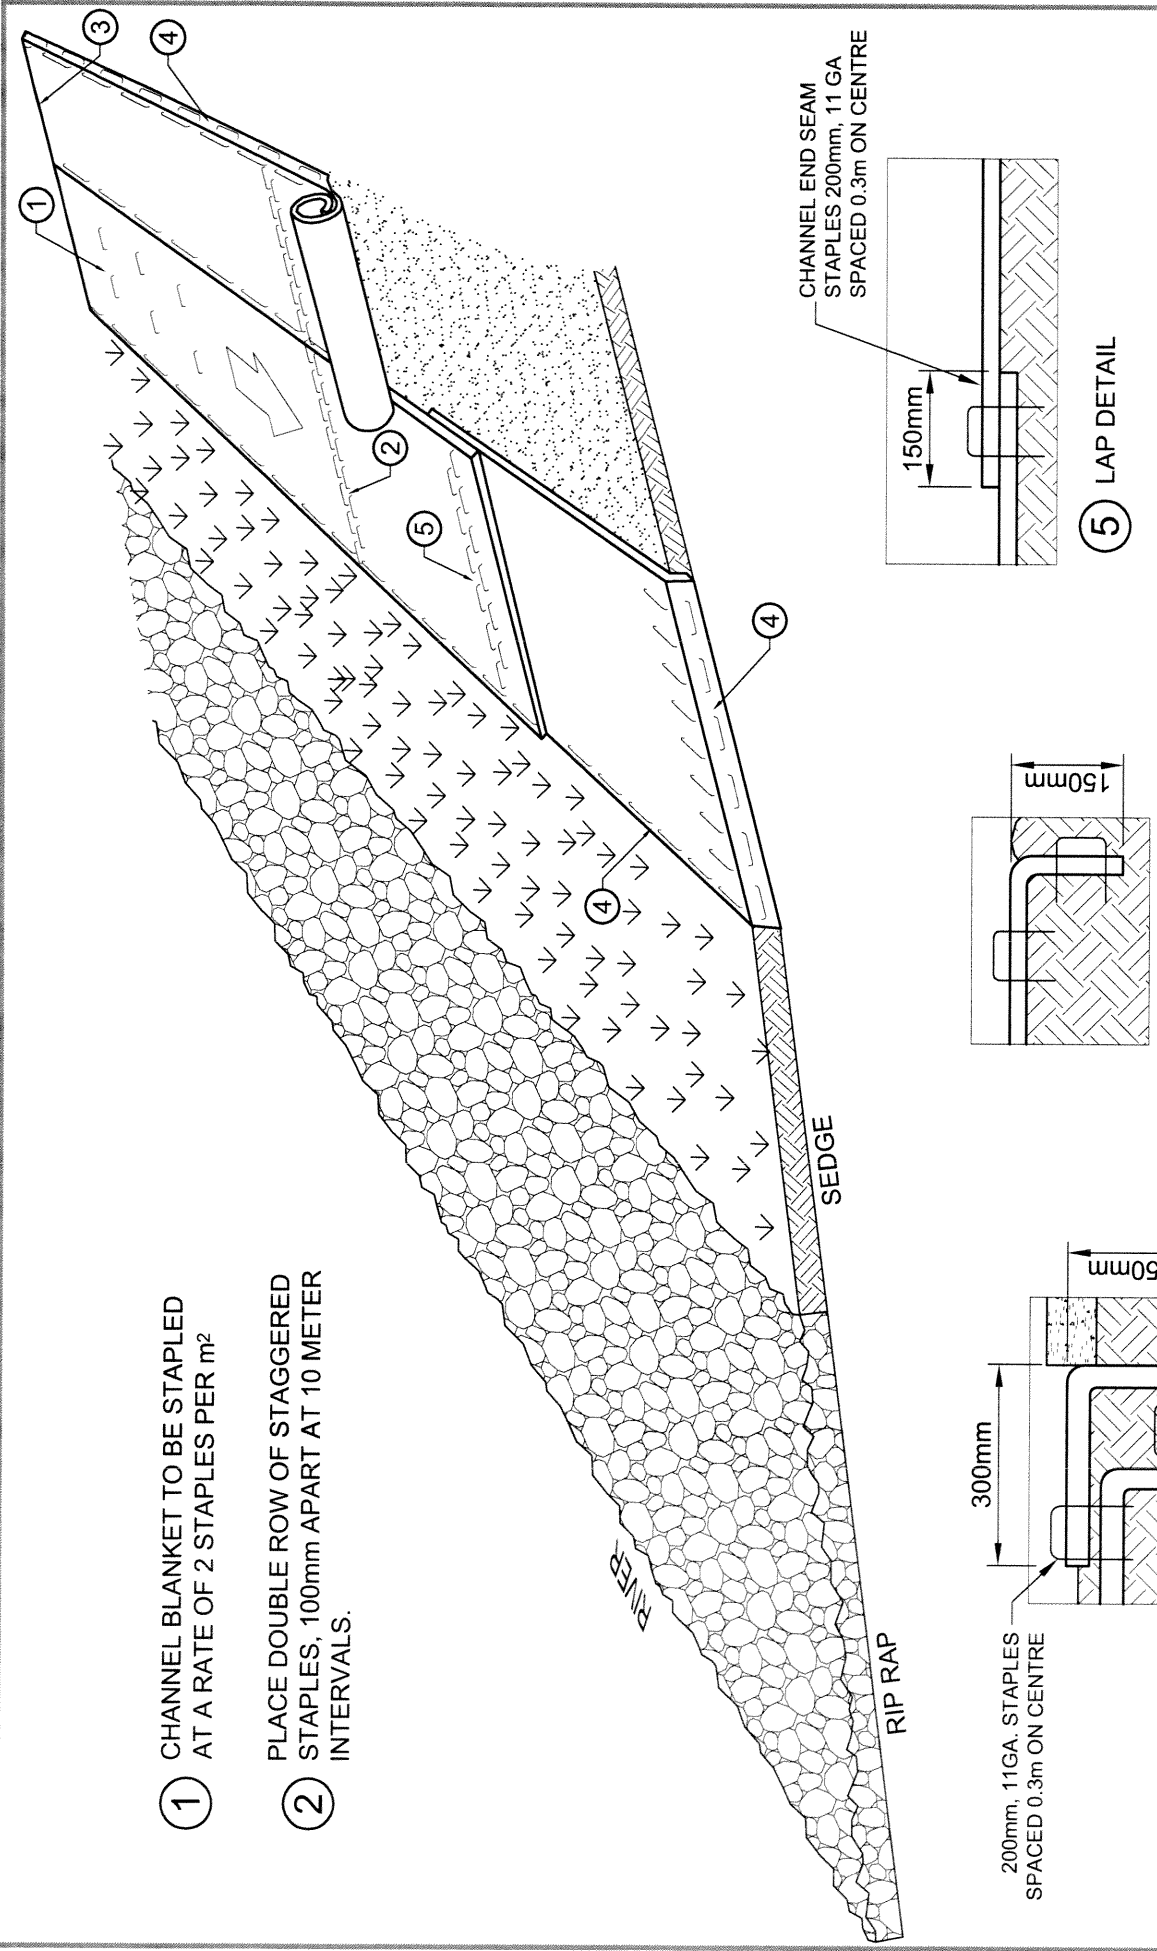

City of Winnipeg
 Riverbank Evaluation
 Shear Key
Coconut Fibre Blanket
Installation Details