


DOWKER AVENUE

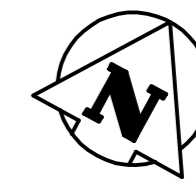

SEWER JUNCTION INFORMATION FOR SEWER ID MA60017461


REFERENCE—METERS EAST OF MANHOLE MH60015094

DIST. FROM REF. MANHOLE	JUNCTION DIA.	CLOCK REF.	SERVICE TYPE	DESCRIPTION
11.5	150	10	JN	PLUGGED
26.3	150	09	JN	PLUGGED
26.9	150	01	CNI	LIVE
41.2	150	11	CNI	
41.7	150	09	CN	PLUGGED
56.1	150	10	CN	PLUGGED
57.4	150	10	CN	PLUGGED

ALL JUNCTION INFORMATION
BASED ON CCTV INSPECTION

SEWER SERVICE INFORMATION

ADDRESS	SIZE	PROPERTY LINE LOCATION
#975 DOWKER AVE COMMERCIAL	NO INFORMATION	NO INFORMATION

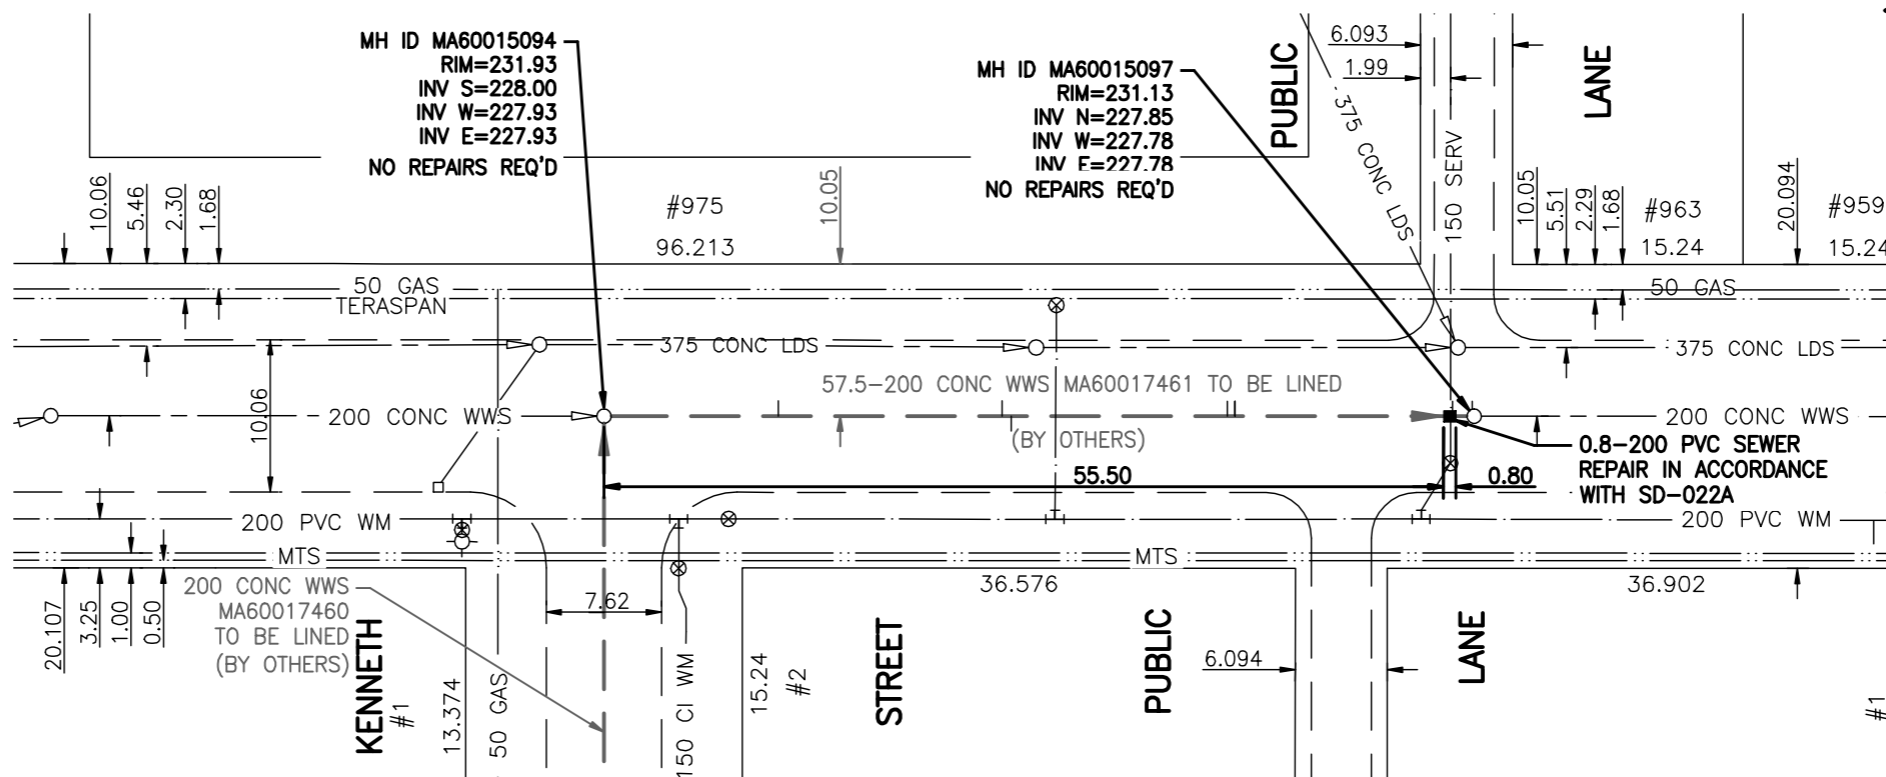

WARNING

IF POWER EQUIPMENT OR EXPLOSIVES ARE TO BE USED FOR EXCAVATION ON THIS PROJECT THE CONTRACTOR MUST:

- 1) NOTIFY THE GAS COMPANY OF THE PROPOSED LOCATION OF EXCAVATION.
- 2) TAKE PRECAUTION TO AVOID DAMAGE TO GAS COMPANY INSTALLATIONS.

SEE PROVINCIAL REGULATION 140/92 FOR DETAILS

METRIC

WHOLE NUMBERS INDICATE MILLIMETRES
DECIMALIZED NUMBERS INDICATE METRES

BENCH MARK: 268 (654268) - Tblt. in 7.6 m Conc. pile in median of Pembina Hwy., 3.8 m N. of line of N.L. of Kelsey Ave., & 0.5 m E. of W. edge of median.

BID OPPORTUNITY 536-2009



LOCATION APPROVED UNDERGROUND STRUCTURES

SUPV. U/G STRUCTURES COMMITTEE DATE

NOTE:
LOCATION OF UNDERGROUND STRUCTURES AS SHOWN ARE BASED ON THE BEST INFORMATION AVAILABLE BUT NO GUARANTEE IS GIVEN THAT ALL EXISTING UTILITIES ARE SHOWN OR THAT THE GIVEN LOCATIONS ARE EXACT. CONFIRMATION OF EXISTENCE AND EXACT LOCATION OF ALL SERVICES MUST BE OBTAINED FROM THE INDIVIDUAL UTILITIES BEFORE PROCEEDING WITH CONSTRUCTION.

B.M. 64-003 ELEV. 232.442m			
NO.	REVISIONS	DATE	BY

Stantec Consulting Ltd.
905 Waverley Street, Winnipeg, Manitoba
Tel 204-489-5900 Fax 204-453-9012

DESIGNED BY J.K.H.	CHECKED BY W.A.B.
DRAWN BY J.K.H.	APPROVED BY H.A.K.
HOR. SCALE: 1:500	RELEASED FOR CONSTRUCTION: SIGNED BY K. ZUREK
VERTICAL: N/A	DATE AUG. 13, 2009
DATE 09.06.10	

ENGINEER'S SEAL

**ORIGINAL SEALED BY
H.A. KATZ
P. ENG.
09.08.13**

CONSULTANT DRAWING NO.
C-106

THE CITY OF WINNIPEG
WATER AND WASTE DEPARTMENT

**2009 SEWER RENEWALS AND EXTERNAL POINT REPAIRS
CONTRACT No. 23
DOWKER AVENUE
MH AT KENNETH ST TO 1ST MH E OF KENNETH ST
200 WWS POINT REPAIR**

SHEET **10** OF **14**
CAD FILE DRAWING NUMBER
11480c-106-712.dwg
CITY DRAWING NUMBER
8866

W:\112\1121180\1121180.dwg (11/11/09) 11:00:13 AM 11/11/09 11:00:13 AM 11/11/09 11:00:13 AM