

SEWER JUNCTION INFORMATION FOR SEWER ID MA60018365

REFERENCE—METERS EAST OF MANHOLE MH60015917

DIST. FROM REF. MANHOLE	JUNCTION DIA.	CLOCK REF.	SERVICE TYPE	DESCRIPTION
2.3	150	10	JN	
3.4	150	10	JN	
21.8	150	10	CNI	
23.4	150	10	JN	
35.7	150	10	JN	
36.6	150	10	CN	
44.4	150	10	CNI	LIVE
63.6	150	03	JN	
64.4	150	09	JN	
75.8	150	10	JN	
78.0	150	10	CNI	
78.2	150	02	JN	
79.1	150	10	JN	
88.3	150	02	CNI	LIVE
89.7	150	10	CXI	LIVE


ALL JUNCTION INFORMATION BASED ON CCTV INSPECTION

SEWER JUNCTION INFORMATION FOR SEWER ID MA60018345


REFERENCE—METERS SOUTH OF MANHOLE MH60015917

DIST. FROM REF. MANHOLE	JUNCTION DIA.	CLOCK REF.	SERVICE TYPE	DESCRIPTION
13.5	150	03	JN	LIVE
15.0	150	03	CNI	LIVE

ALL JUNCTION INFORMATION BASED ON CCTV INSPECTION

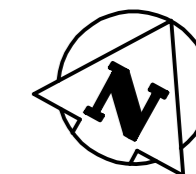

KEBIR PLACE

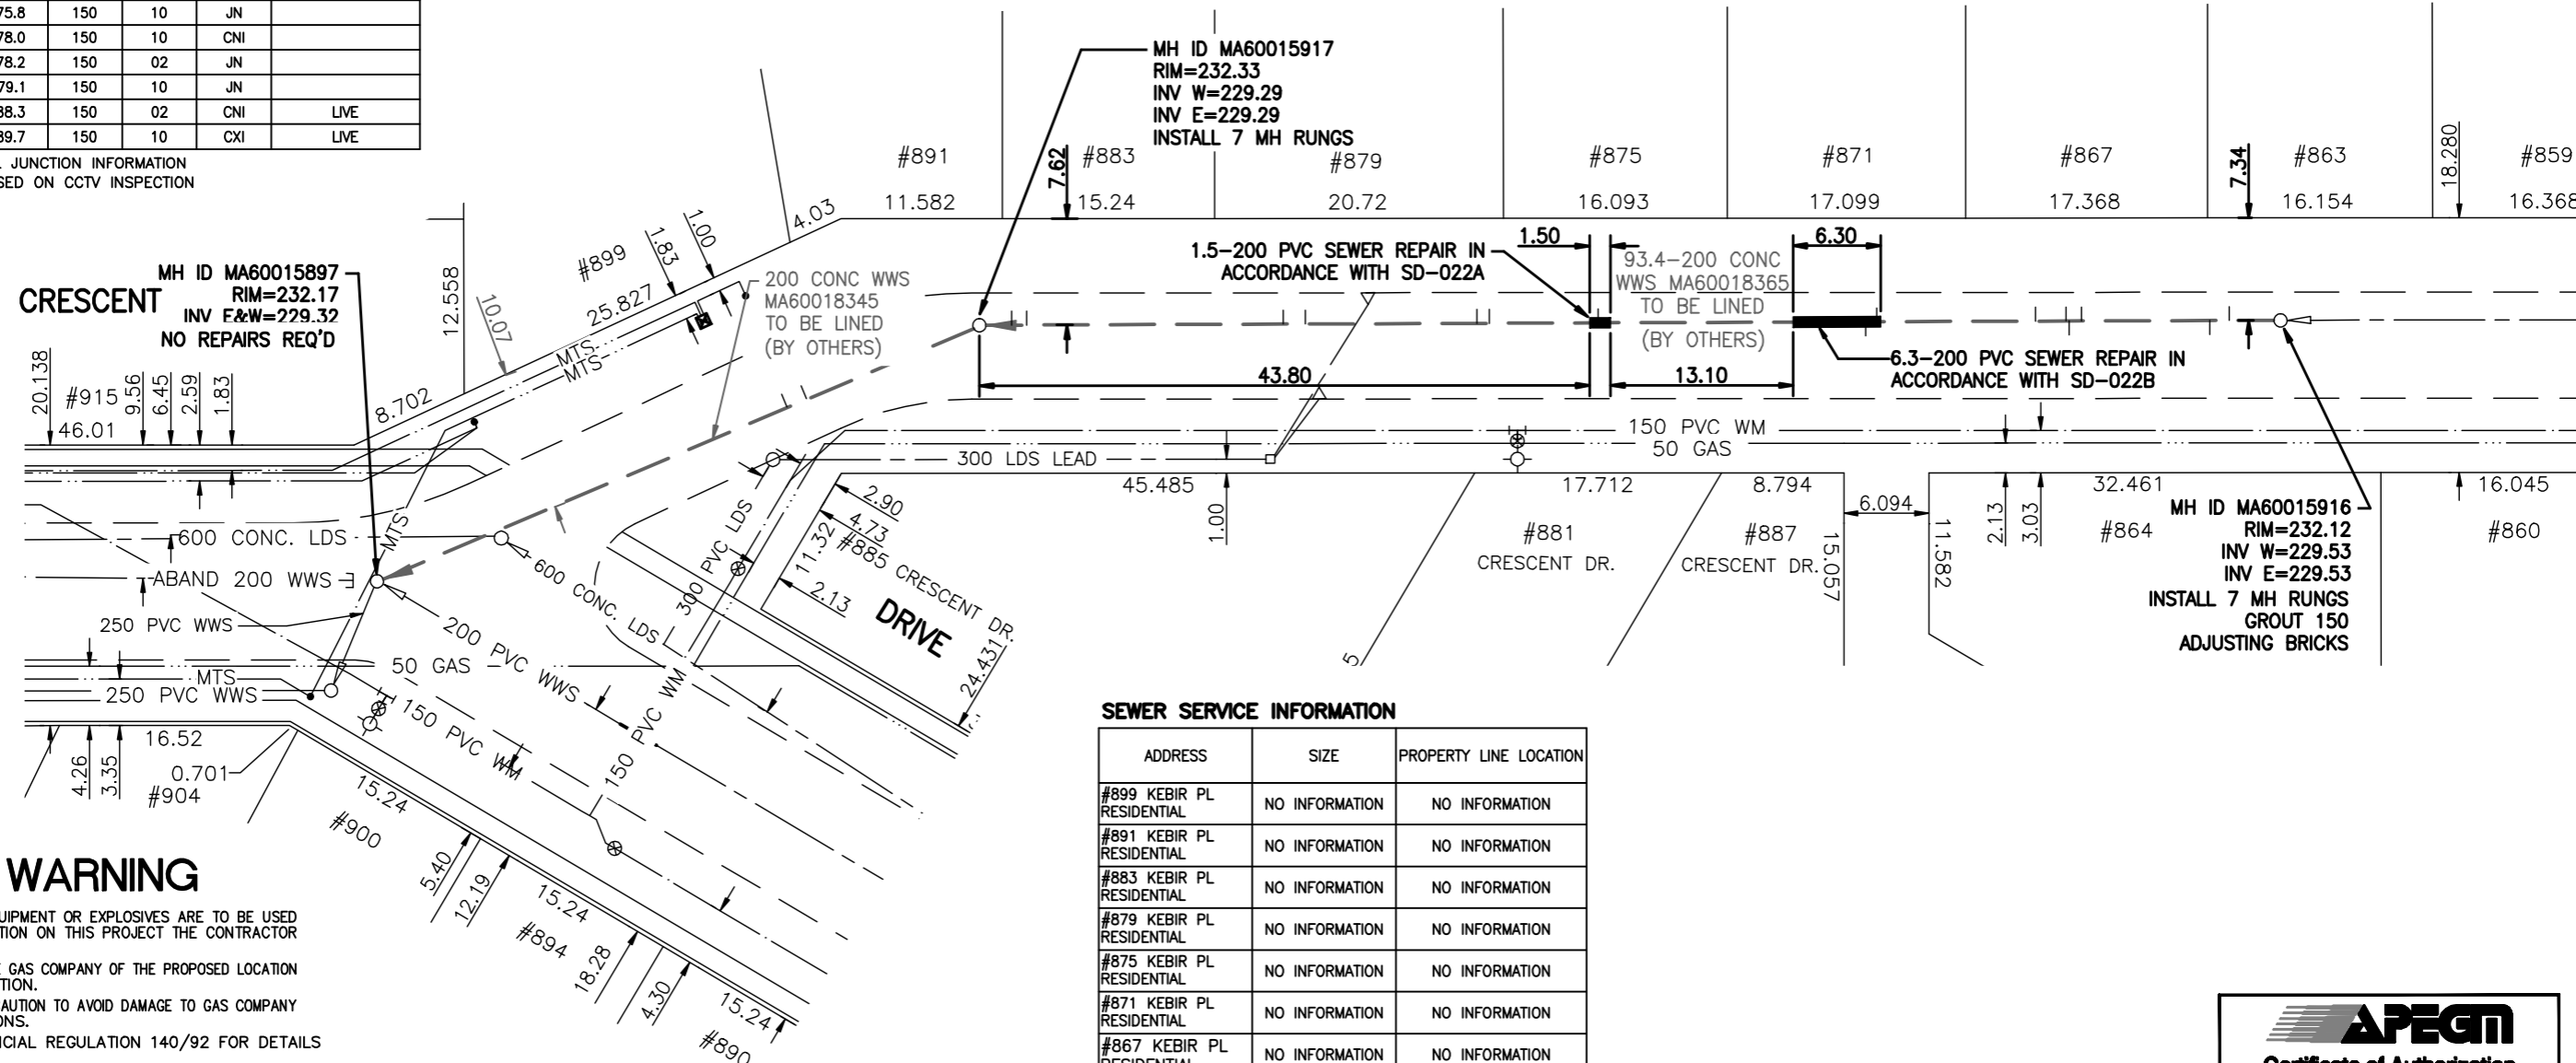

SEWER SERVICE INFORMATION

ADDRESS	SIZE	PROPERTY LINE LOCATION
#899 KEBIR PL RESIDENTIAL	NO INFORMATION	NO INFORMATION
#891 KEBIR PL RESIDENTIAL	NO INFORMATION	NO INFORMATION
#883 KEBIR PL RESIDENTIAL	NO INFORMATION	NO INFORMATION
#879 KEBIR PL RESIDENTIAL	NO INFORMATION	NO INFORMATION
#875 KEBIR PL RESIDENTIAL	NO INFORMATION	NO INFORMATION
#871 KEBIR PL RESIDENTIAL	NO INFORMATION	NO INFORMATION
#867 KEBIR PL RESIDENTIAL	NO INFORMATION	NO INFORMATION
#864 KEBIR PL RESIDENTIAL	NO INFORMATION	NO INFORMATION
#863 KEBIR PL RESIDENTIAL	NO INFORMATION	NO INFORMATION

WARNING

IF POWER EQUIPMENT OR EXPLOSIVES ARE TO BE USED FOR EXCAVATION ON THIS PROJECT THE CONTRACTOR MUST:
 1) NOTIFY THE GAS COMPANY OF THE PROPOSED LOCATION OF EXCAVATION.
 2) TAKE PRECAUTION TO AVOID DAMAGE TO GAS COMPANY INSTALLATIONS.
 SEE PROVINCIAL REGULATION 140/92 FOR DETAILS

METRIC

WHOLE NUMBERS INDICATE MILLIMETRES
 DECIMALIZED NUMBERS INDICATE METRES

BENCH MARK: N.E. Cor. of Nesbitt Bay & Crescent Dr., Tblt. in E. Conc. foundation of No. 915 Crescent Dr., 4.0 m N. & 0.3 m below stucco of S.E. Cor. of house.

APECM
 Certificate of Authorization
 Stantec Consulting Ltd.
 No. 1301 Expiry: April 30, 2010

BID OPPORTUNITY 536-2009

LOCATION APPROVED UNDERGROUND STRUCTURES

SUPV. U/G STRUCTURES COMMITTEE DATE

NOTE: LOCATION OF UNDERGROUND STRUCTURES AS SHOWN ARE BASED ON THE BEST INFORMATION AVAILABLE BUT NO GUARANTEE IS GIVEN THAT ALL EXISTING UTILITIES ARE SHOWN OR THAT THE GIVEN LOCATIONS ARE EXACT. CONFIRMATION OF EXISTENCE AND EXACT LOCATION OF ALL SERVICES MUST BE OBTAINED FROM THE INDIVIDUAL UTILITIES BEFORE PROCEEDING WITH CONSTRUCTION.

B.M. 64-029 ELEV. 232.586m			
NO.	REVISIONS	DATE	BY

Stantec Consulting Ltd.
 905 Waverley Street, Winnipeg, Manitoba
 Tel 204-489-5900 Fax 204-453-9012

DESIGNED BY	J.K.H.	CHECKED BY	W.A.B.
DRAWN BY	J.K.H.	APPROVED BY	H.A.K.
HOR. SCALE:	1:500	RELEASED FOR CONSTRUCTION:	SIGNED BY K. ZUREK
VERTICAL:	N/A	DATE	AUG. 13, 2009

ENGINEER'S SEAL
ORIGINAL SEALED BY H.A. KATZ P. ENG. 09.08.13
 CONSULTANT DRAWING NO. C-107

THE CITY OF WINNIPEG
 WATER AND WASTE DEPARTMENT

2009 SEWER RENEWALS AND EXTERNAL POINT REPAIRS CONTRACT No. 23
 KEBIR PLACE
 MH AT CRESCENT DR TO 2ND MH W OF MCDUGALL ST
 200 WWS POINT REPAIRS

SHEET 11 OF 14
 CAD FILE DRAWING NUMBER 11480c-107-712.dwg
 CITY DRAWING NUMBER 8867

V:\112\winn\11211480\drawing\11211480c-107-712.dwg
 2009-08-13 09:31PM By: jkhan