


General Notes

1. The Contract Administrator will prior to start of construction mark out the exact limits of the Work in the field. The drawing denotes a fairly accurate representation of the location and limits of the Work, but the exact limits will be marked out in the field.
2. Contractor shall review these plans thoroughly, make a detailed site visit, and shall immediately bring any inconsistency, site layout problem, or any other request for clarification to the Contract Administrator for resolution prior to the delivery of any bid. Failure to do so shall cause the Contractor to be ineligible for extras relating to such matters.
3. Contractor to obtain and pay for all permits
4. Contractor to obtain and confirm exact locations and elevations of all utilities prior to start of construction
5. Asphalt concrete pavement works to be done in accordance with City of Winnipeg Specification CW 3410
6. Sub grade, sub base, and base coarse to be done in accordance with City of Winnipeg Specification CW 3110
7. Topsoil and Seed as per City of Winnipeg Specifications CW 3540 and CW 3520 respectively
8. Topsoil and Sod as per City of Winnipeg Specifications CW 3540 and CW 3510 respectively
9. The Contract Administrator will mark out the locations of new bench installations in the field prior to start of construction
10. Contractor to contact City of Winnipeg Transportation Division Traffic Management Branch (986 - 5288) after installation of para curbs for installation of proper signage.

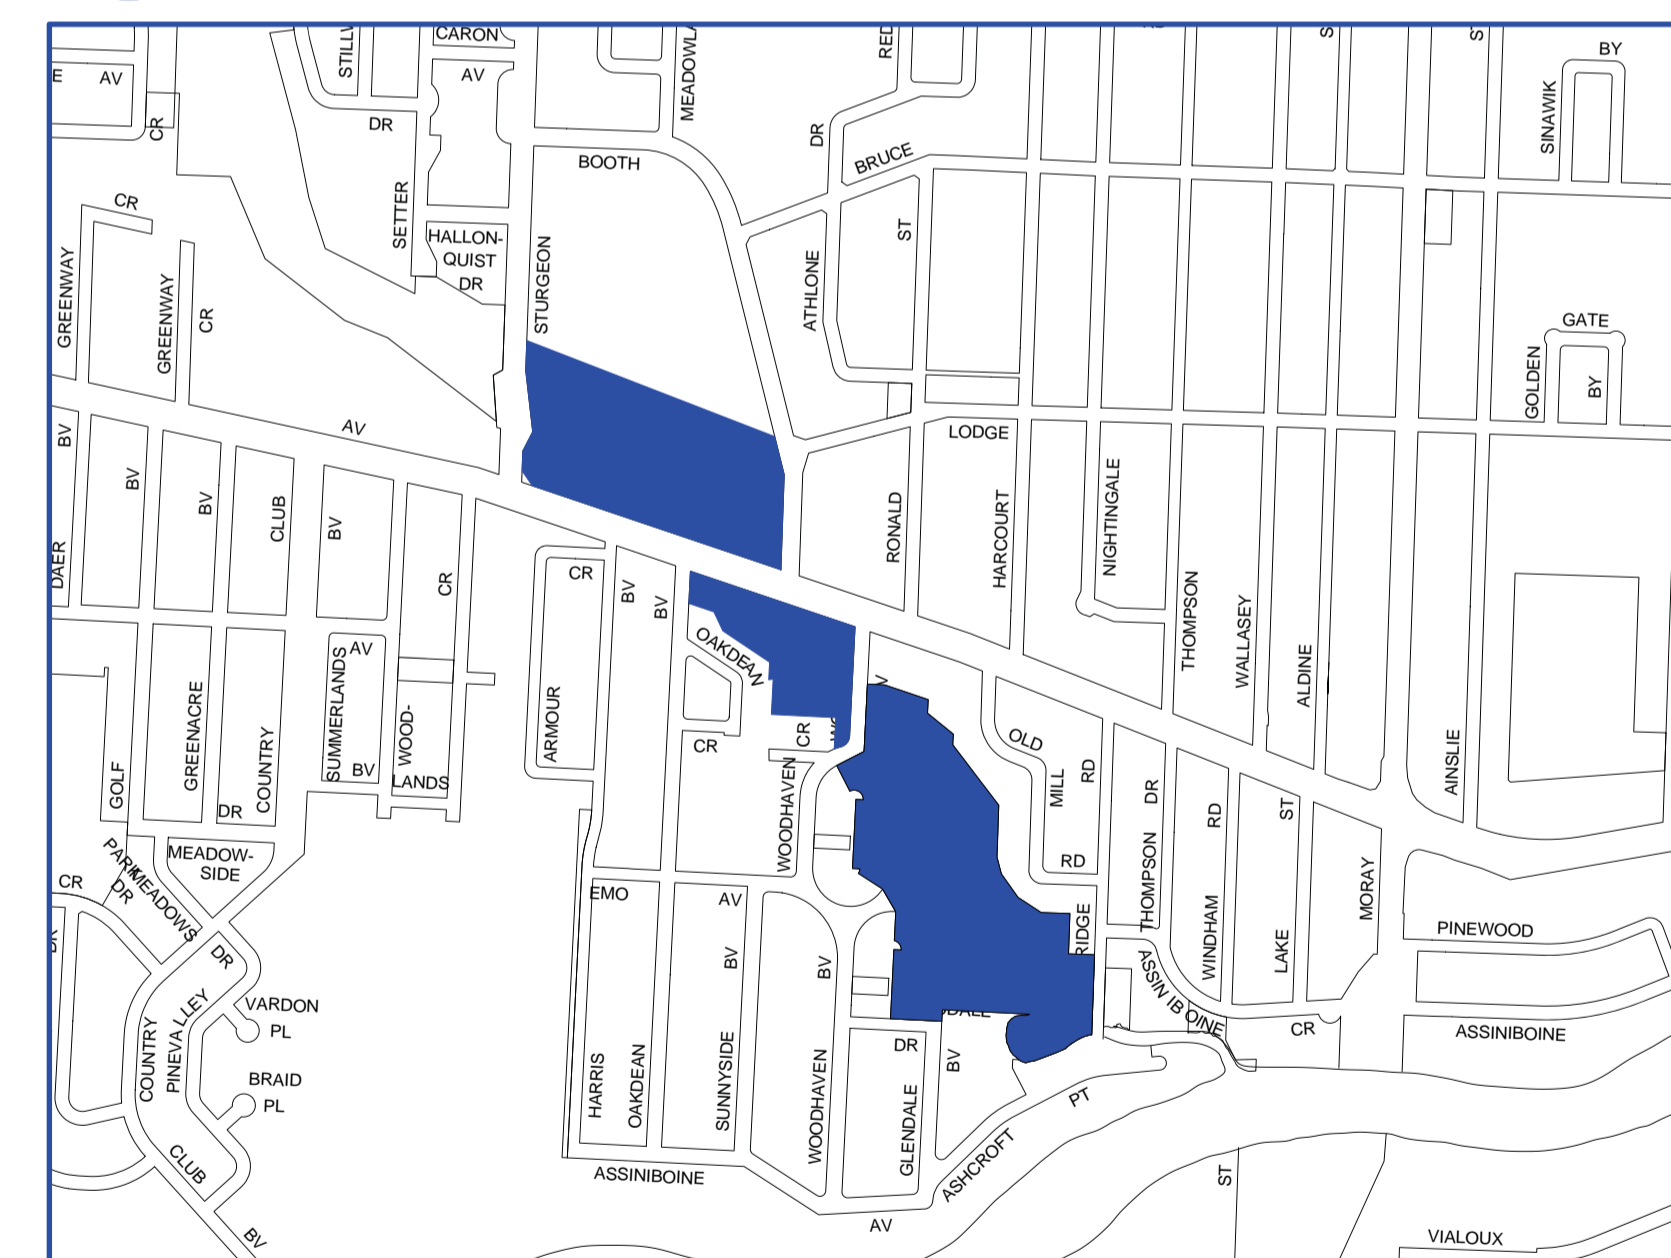

LOCATION PLAN

Original Drawing Size: A1 - 594 mm x 841 mm

<table border="1"> <tr><td>--- ---</td><td>WATERMAIN</td><td>---</td></tr> <tr><td>⊗</td><td>HYDRANT</td><td>+</td></tr> <tr><td>⊙</td><td>VALVE</td><td>⊙</td></tr> <tr><td>---</td><td>LAND DRAINAGE SEWER</td><td>---</td></tr> <tr><td>---</td><td>WASTE WATER SEWER</td><td>---</td></tr> <tr><td>○</td><td>MANHOLE</td><td>●</td></tr> <tr><td>□</td><td>CATCH BASIN</td><td>■</td></tr> <tr><td>△</td><td>CURB INLET</td><td>▲</td></tr> </table>			--- ---	WATERMAIN	---	⊗	HYDRANT	+	⊙	VALVE	⊙	---	LAND DRAINAGE SEWER	---	---	WASTE WATER SEWER	---	○	MANHOLE	●	□	CATCH BASIN	■	△	CURB INLET	▲	<table border="1"> <tr><td>---</td><td>HYDRO</td><td>---</td></tr> <tr><td>---</td><td>M.T.S.</td><td>---</td></tr> <tr><td>---</td><td>CONCRETE</td><td>---</td></tr> <tr><td>---</td><td>ASPHALT</td><td>---</td></tr> <tr><td>---</td><td>PROPERTY LINE</td><td>---</td></tr> <tr><td>---</td><td>SURVEY BAR</td><td>---</td></tr> <tr><td>---</td><td>CURB STOP</td><td>---</td></tr> <tr><td>---</td><td>C.B. LEAD</td><td>---</td></tr> <tr><td>---</td><td>SIDEWALK</td><td>---</td></tr> <tr><td>---</td><td>SIDEWALK RAMP</td><td>---</td></tr> <tr><td>---</td><td>ELEVATIONS</td><td>---</td></tr> <tr><td>---</td><td>GAS</td><td>---</td></tr> </table>			---	HYDRO	---	---	M.T.S.	---	---	CONCRETE	---	---	ASPHALT	---	---	PROPERTY LINE	---	---	SURVEY BAR	---	---	CURB STOP	---	---	C.B. LEAD	---	---	SIDEWALK	---	---	SIDEWALK RAMP	---	---	ELEVATIONS	---	---	GAS	---	<table border="1"> <tr><td>---</td><td>WATERMAIN</td><td>---</td></tr> <tr><td>---</td><td>HYDRANT</td><td>---</td></tr> <tr><td>---</td><td>VALVE</td><td>---</td></tr> <tr><td>---</td><td>LAND DRAINAGE SEWER</td><td>---</td></tr> <tr><td>---</td><td>WASTE WATER SEWER</td><td>---</td></tr> <tr><td>---</td><td>PROPERTY LINE</td><td>---</td></tr> <tr><td>---</td><td>SURVEY BAR</td><td>---</td></tr> <tr><td>---</td><td>CURB STOP</td><td>---</td></tr> <tr><td>---</td><td>C.B. LEAD</td><td>---</td></tr> <tr><td>---</td><td>SIDEWALK</td><td>---</td></tr> <tr><td>---</td><td>SIDEWALK RAMP</td><td>---</td></tr> <tr><td>---</td><td>ELEVATIONS</td><td>---</td></tr> <tr><td>---</td><td>GAS</td><td>---</td></tr> </table>			---	WATERMAIN	---	---	HYDRANT	---	---	VALVE	---	---	LAND DRAINAGE SEWER	---	---	WASTE WATER SEWER	---	---	PROPERTY LINE	---	---	SURVEY BAR	---	---	CURB STOP	---	---	C.B. LEAD	---	---	SIDEWALK	---	---	SIDEWALK RAMP	---	---	ELEVATIONS	---	---	GAS	---	LOCATION APPROVED UNDERGROUND STRUCTURES SUPV. U/G STRUCTURES COMMITTEE DATE NOTE: LOCATION OF UNDERGROUND STRUCTURES AS SHOWN ARE BASED ON THE BEST INFORMATION AVAILABLE BUT NO GUARANTEE IS GIVEN THAT ALL EXISTING UTILITIES ARE SHOWN OR THAT THE GIVEN LOCATIONS ARE EXACT. CONFIRMATION OF EXISTENCE AND EXACT LOCATION OF ALL SERVICES MUST BE OBTAINED FROM THE INDIVIDUAL UTILITIES BEFORE PROCEEDING WITH CONSTRUCTION.			B.M. ELEV.			THIS DRAWING SHALL NOT BE USED FOR CONSTRUCTION PURPOSES UNTIL SIGNED BELOW. THE CONTRACTOR SHALL CHECK ALL DIMENSIONS AND OTHER DATA ON SITE AND REPORT ANY DISCREPANCIES TO THE CONTRACT ADMINISTRATOR. FIGURED DIMENSIONS TO BE TAKEN IN PREFERENCE TO SCALED DIMENSIONS.			ENGINEER'S / LANDSCAPE ARCHITECT'S SEAL		
--- ---	WATERMAIN	---	
⊗	HYDRANT	+	
⊙	VALVE	⊙	
---	LAND DRAINAGE SEWER	---	
---	WASTE WATER SEWER	---	
○	MANHOLE	●	
□	CATCH BASIN	■	
△	CURB INLET	▲	
---	HYDRO	---	
---	M.T.S.	---	
---	CONCRETE	---	
---	ASPHALT	---	
---	PROPERTY LINE	---	
---	SURVEY BAR	---	
---	CURB STOP	---	
---	C.B. LEAD	---	
---	SIDEWALK	---	
---	SIDEWALK RAMP	---	
---	ELEVATIONS	---	
---	GAS	---	
---	WATERMAIN	---	
---	HYDRANT	---	
---	VALVE	---	
---	LAND DRAINAGE SEWER	---	
---	WASTE WATER SEWER	---	
---	PROPERTY LINE	---	
---	SURVEY BAR	---	
---	CURB STOP	---	
---	C.B. LEAD	---	
---	SIDEWALK	---	
---	SIDEWALK RAMP	---	
---	ELEVATIONS	---	
---	GAS	---	
				DESIGNED BY j.f.		CHECKED BY		RELEASED FOR CONSTRUCTION		CAD DRAWING NO.	
				DRAWN BY j.f.		APPROVED BY j.f.		MANAGER, PARKS AND OPEN SPACE DATE		SHEET 1 OF 6	
				HORI SCALE 1:500		VERT SCALE		DIRECTOR OF PLANNING, PROPERTY AND DEVELOPMENT DEPARTMENT DATE		DRAWING NO. S.1-AJ	
NO. REVISIONS		DATE		DATE July 2009						Address: Intersection of Portage Avenue and Woodhaven	