

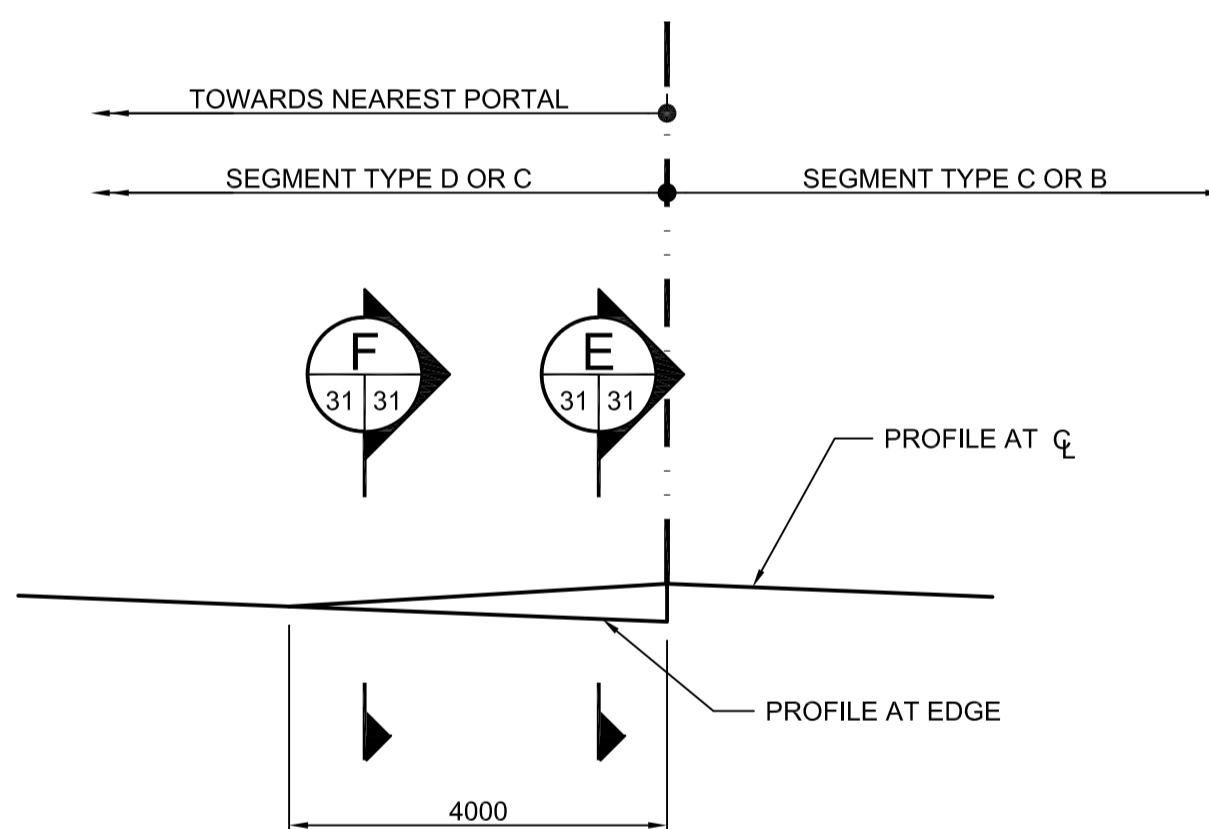
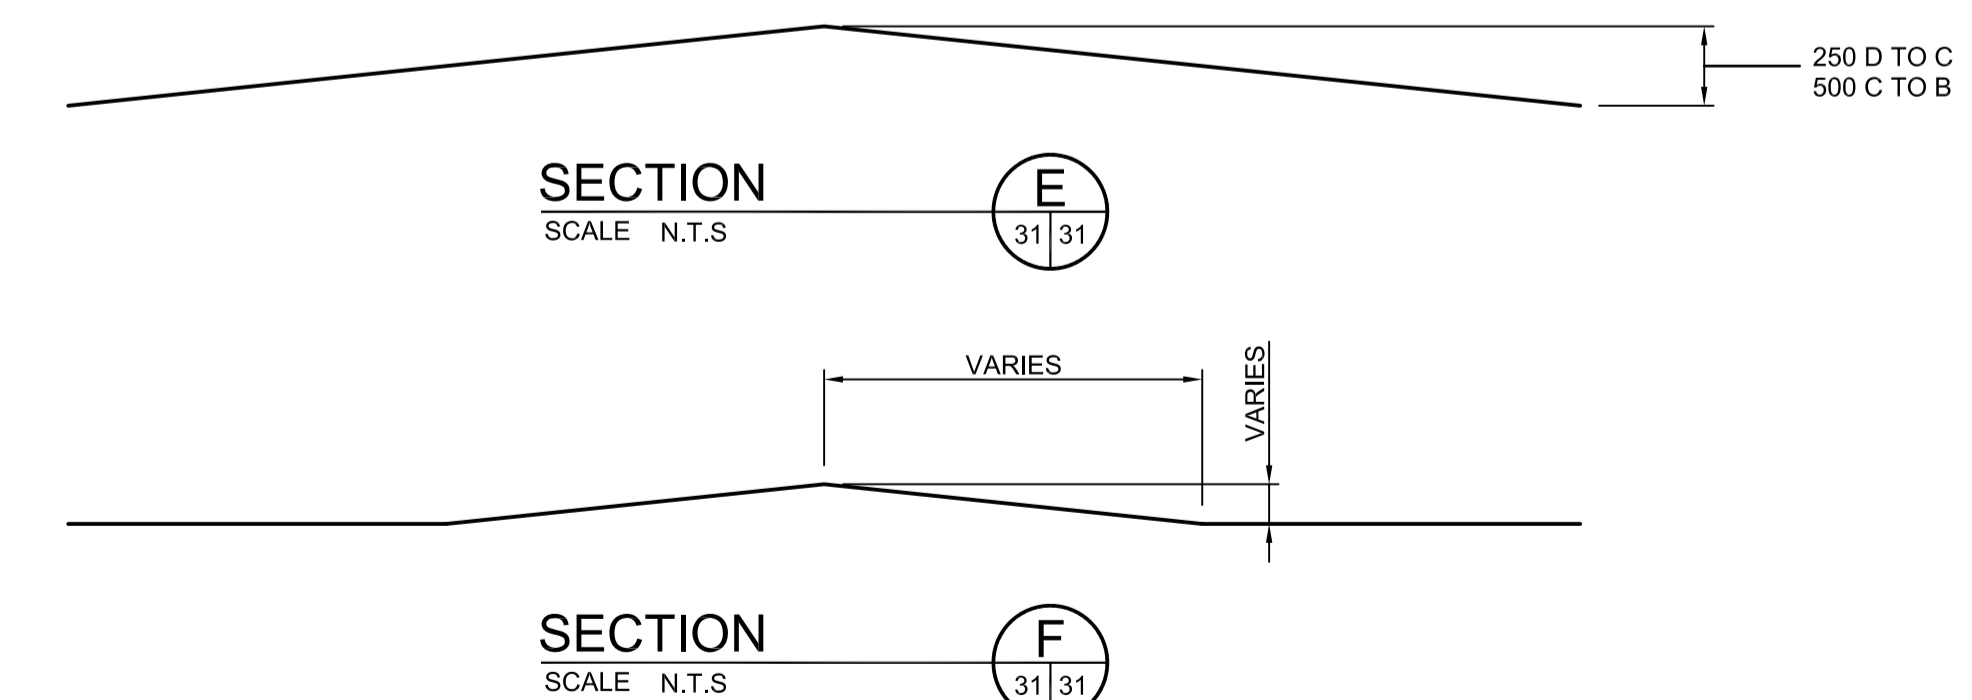


DRAINAGE AT ROOF STEPS - PLAN
SCALE N.T.S.

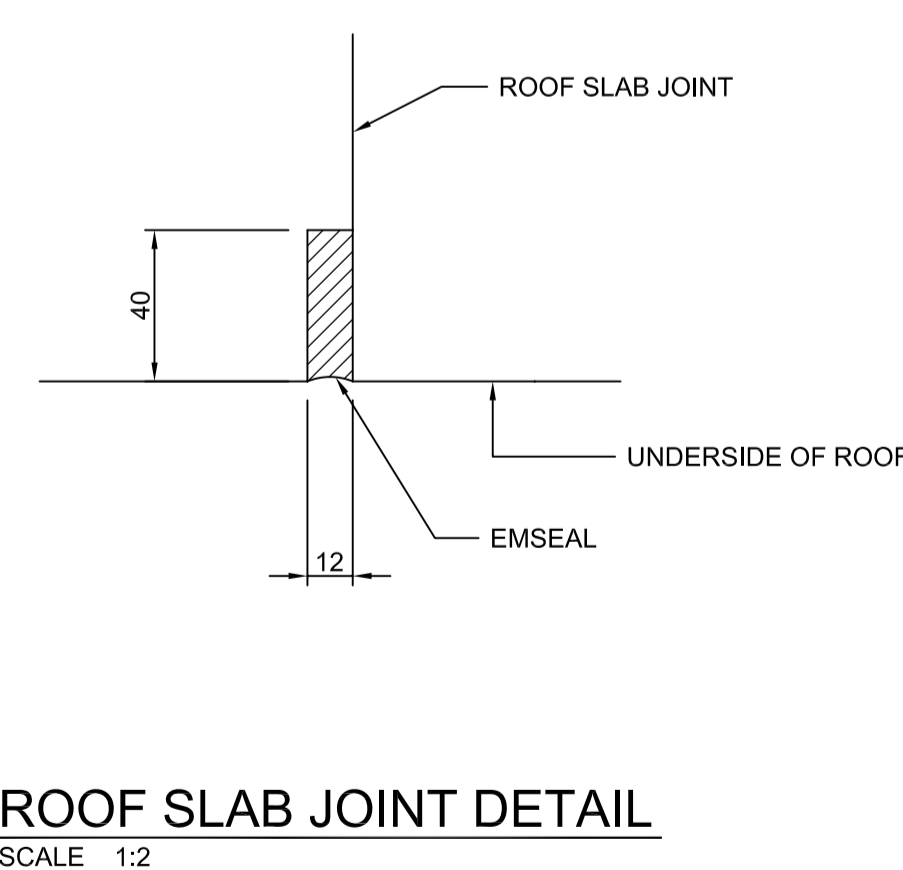

DRAINAGE AT ROOF STEPS - ELEVATION
SCALE N.T.S.


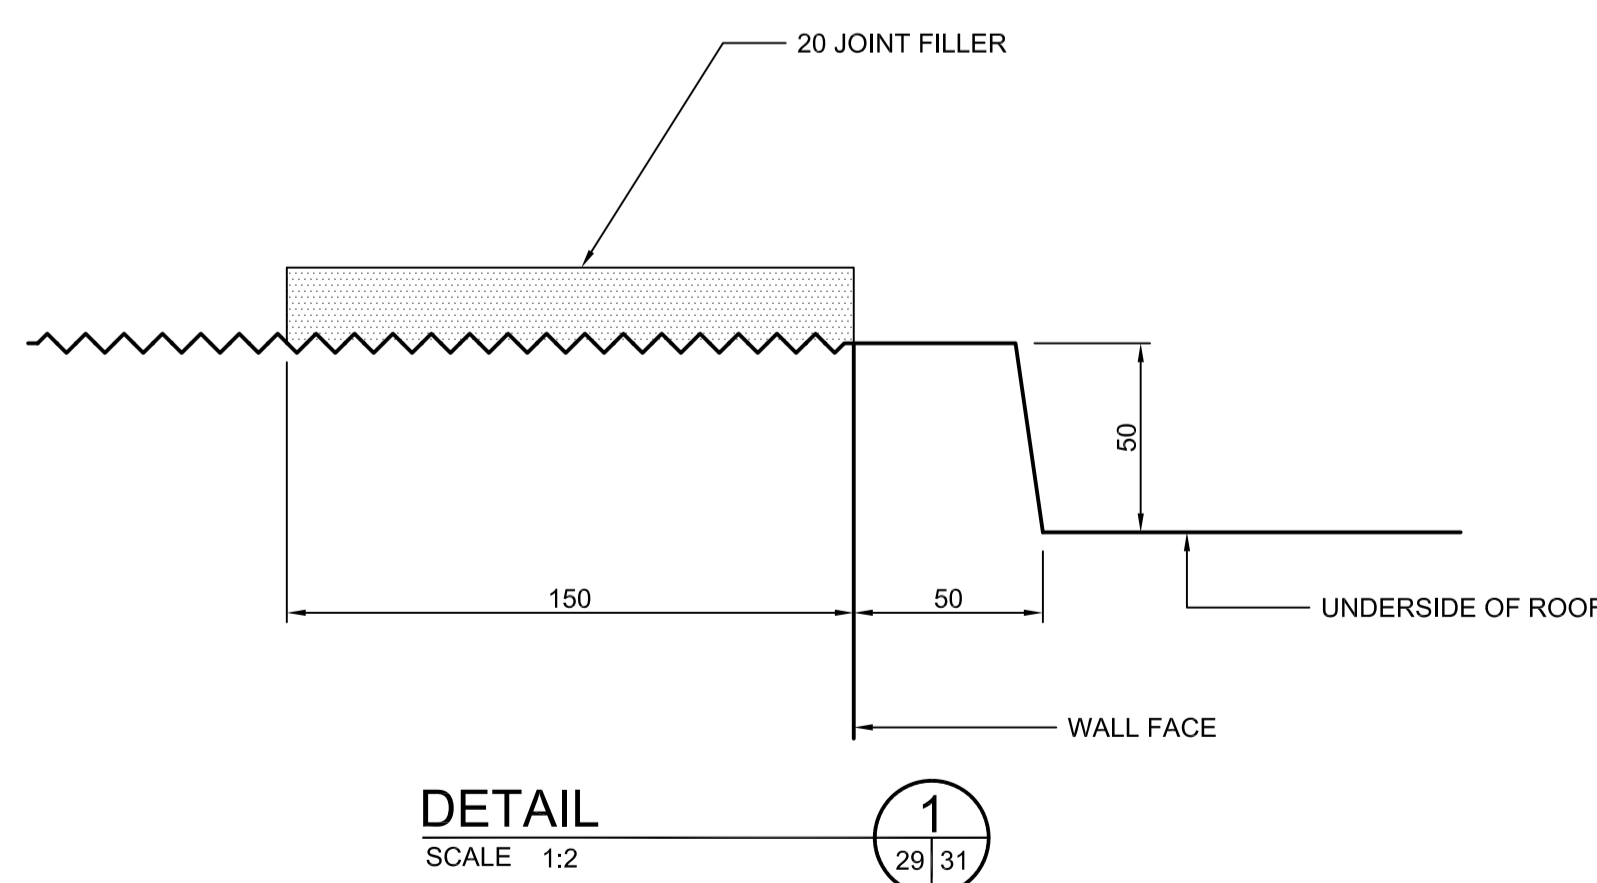


- NOTES:
- CLOSED STIRRUPS SHOWN MAY BE REPLACED WITH CONVENTIONAL OPEN STIRRUPS c/w 2-135 DEGREE HOOKS. HOOKS MAY BE PLACED AT TOP OR BOTTOM OF SLAB.



LOCATION UNDERGROUND	APPROVED STRUCTURES	B.M. ELEV.	DESIGNED BY
SUPV. U/G STRUCTURES COMMITTEE <td>DATE <td></td> <td>KGW</td> </td>	DATE <td></td> <td>KGW</td>		KGW
			DRAWN BY RCB
			CHECKED BY KGW
			APPROVED BY DPK
			HOR. SCALE AS SHOWN
			VERTICAL AS SHOWN
1 ISSUED WITH ADDENDUM #4	11/04/2009	RCB	DATE 2009/06/24
0 ISSUED FOR TENDER	10/13/2009	RCB	
NO. REVISIONS	DATE	BY	DATE

RELEASED FOR CONSTRUCTION	DATE

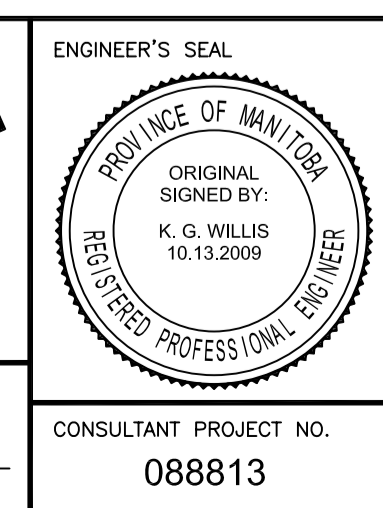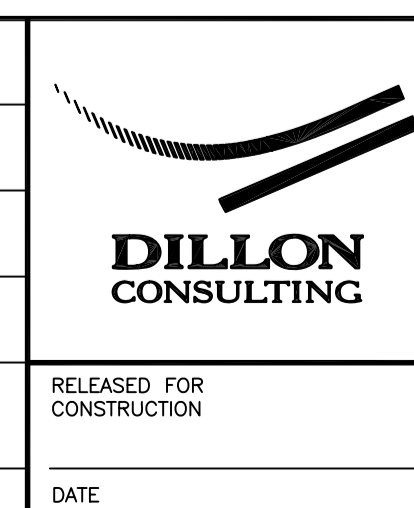

THE CITY OF WINNIPEG TRANSIT DEPARTMENT

SOUTHWEST RAPID TRANSIT CORRIDOR - STAGE 1
TRANSITWAY TUNNEL AT CN RIVERS SUBDIVISION
MILEAGE 1.38 & ASSOCIATED WORKS

CITY DRAWING NUMBER: U237-09-31
SHEET 31 OF 73
CONSULTANT DRAWING NUMBER: C4-S1108-T

CONSULTANT PROJECT NO. 088813

ROOF SLAB SECTIONS

G:\csm\088813\Contract\Contract - 1\Current\C4-S1108-P.dwg