


NOTE:
CONTRACTOR TO PROVIDE DRAWINGS AND DESIGN NOTES FOR MODULAR BLOCK RETAINING WALL, GRANULAR FOOTINGS, WALL BACKFILL, GEOGRID ANCHORAGE AND DRAINAGE. CONTRACTOR TO CONFIRM FOOTING AND FILL REQUIREMENTS WITH GEOTECHNICAL ENGINEER. RETAINING WALL DRAWINGS AND DESIGN NOTES TO BE SEALED BY A PROFESSIONAL ENGINEER REGISTERED IN THE PROVINCE OF MANITOBA

1 RETAINING WALL 'A' ELEVATION
57 58
1:100 NOTE: CHAIN LINK FENCE ANCHORED TO RETAINING WALL NOT SHOWN FOR CLARITY REFER TO SHEET 49



2 RETAINING WALL 'A' ELEVATION CONTINUED
57 58
1:100 NOTE: CHAIN LINK FENCE ANCHORED TO RETAINING WALL NOT SHOWN FOR CLARITY REFER TO SHEET 49

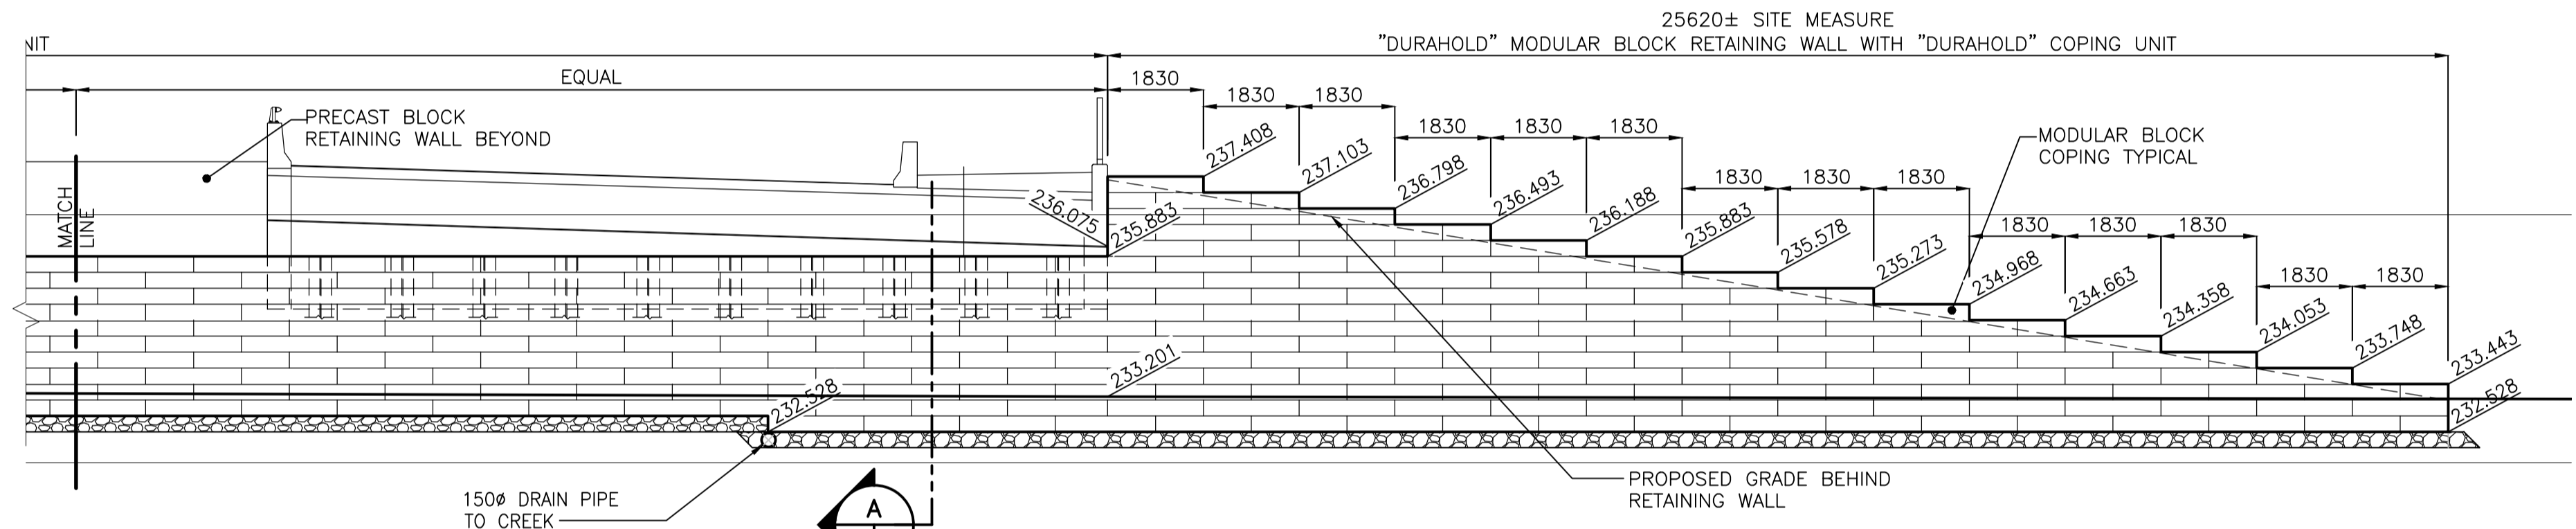

METRIC
WHOLE NUMBERS INDICATE MILLIMETRES
DECIMALIZED NUMBERS INDICATE METRES

LOCATION APPROVED UNDERGROUND STRUCTURES
SUPV. U/G STRUCTURES COMMITTEE DATE
NOTE:
LOCATION OF UNDERGROUND STRUCTURES AS SHOWN ARE BASED ON THE BEST INFORMATION AVAILABLE BUT NO GUARANTEE IS GIVEN THAT ALL EXISTING UTILITIES ARE SHOWN OR THAT THE GIVEN LOCATIONS ARE EXACT. CONFIRMATION OF EXISTENCE AND EXACT LOCATION OF ALL SERVICES MUST BE OBTAINED FROM THE INDIVIDUAL UTILITIES BEFORE PROCEEDING WITH CONSTRUCTION.

B.M. ELEV.					
0	ISSUED FOR TENDER	11.12.15	K.S.A.		
NO.	REVISIONS	DATE	BY	DATE	DEC. 15, 2011

Stantec Consulting Ltd.
905 Waverley Street, Winnipeg, Manitoba
Tel 204-489-5900 Fax 204-453-9012

DESIGNED BY K.S.A.	CHECKED BY K.S.A.
DRAWN BY V.J.F.	APPROVED BY B.J.W.
HOR. SCALE: AS SHOWN	
VERTICAL: _____	
RELEASED FOR CONSTRUCTION:	DATE

ENGINEER'S SEAL
CONSULTANT DRAWING NO. **S-802**

THE CITY OF WINNIPEG
PUBLIC WORKS DEPARTMENT
ENGINEERING DIVISION

STURGEON ROAD
BRIDGE REPLACEMENT
PORTAGE AVENUE TO HALLONQUIST DRIVE
NORTH BANK MODULAR BLOCK
RETAINING WALL ELEVATIONS

SHEET 58 OF 82
CAD FILE DRAWING NUMBER 31590s-801-767.dwg
CITY DRAWING NUMBER B120-12-058

V:\11371590\drawing\402_design\sheet_files\2011-11-12_kender_issue\31590s-801-767.dwg
Date: 2011 Dec 20 4:20pm Login: Beercoerts, James